


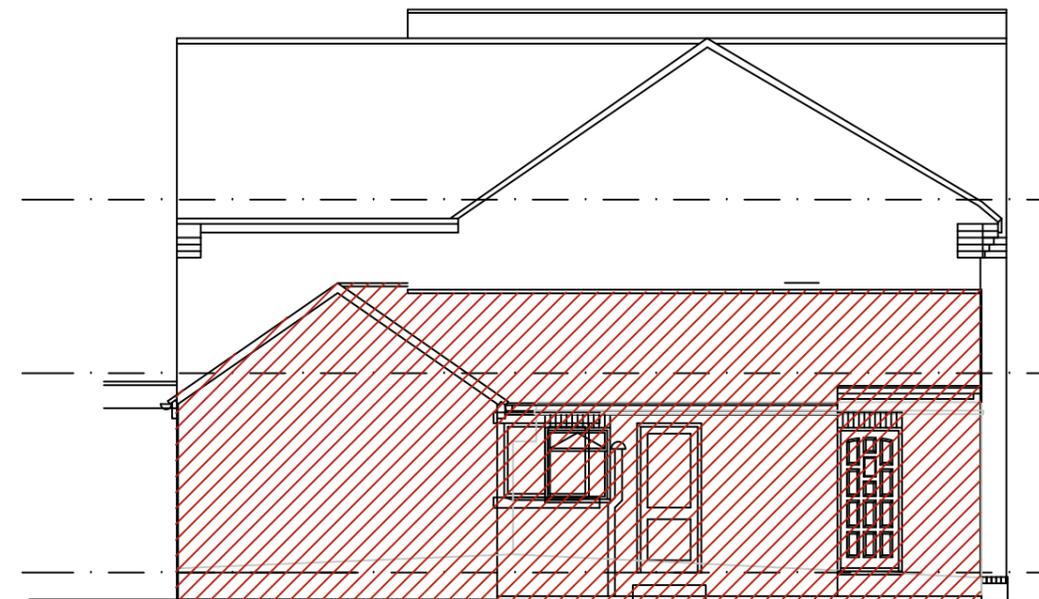


REAR ELEVATION


HATCHED AREAS SHOW PARTS OF THE EXISTING BUILDING TO BE DEMOLISHED



SIDE ELEVATION

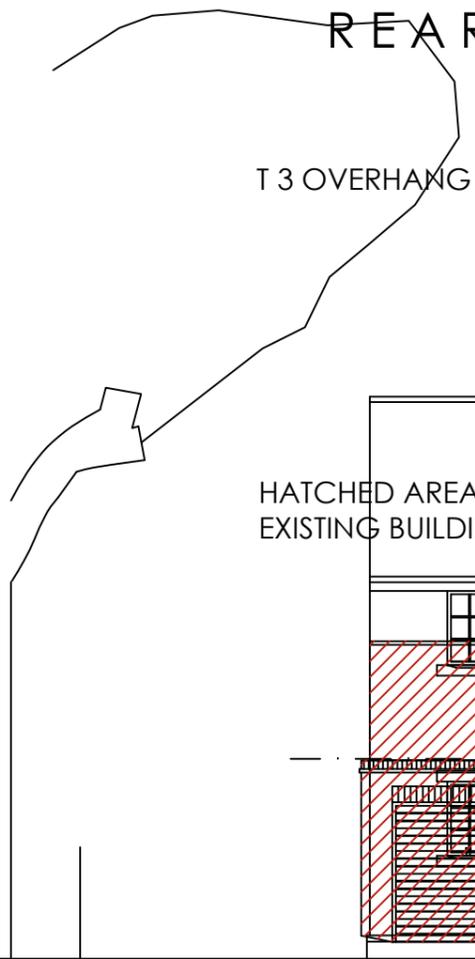

HATCHED AREAS SHOW PARTS OF THE EXISTING BUILDING TO BE DEMOLISHED

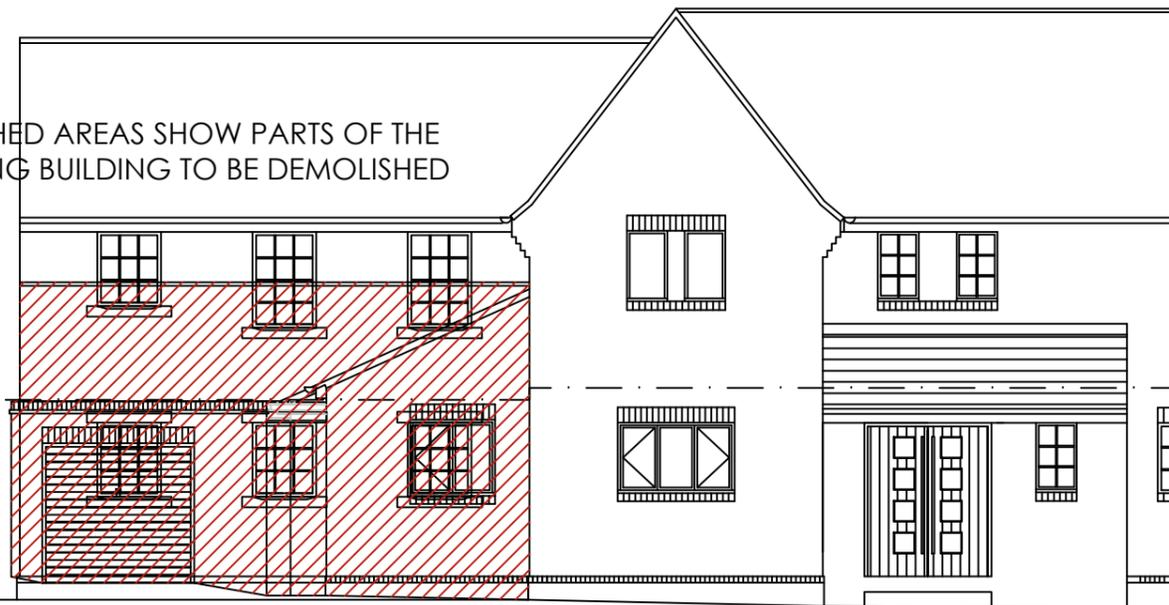

FRONT ELEVATION

			OFFICE ONE, DRILL HALL, 11 EASTGATE, BARNSELY, S70 2EU			Phone: 01226 208482 Email: info@whiteagus.co.uk Web: www.whiteagus.co.uk		
Project: PROPOSED GARAGE 379 CARLTON ROAD BARNSELY				Client: MR & MRS DOBSON				
Drawing Title: ELEVATIONS SHOWING COMPARISON WITH EXISTING				Date: NOV 2025		Scale: 1:100 @ A3		
				Ref: 25-035		Dwg. No. 04	Rev. A	
Date	Suffix	Description	Date	Suffix	Description			
14-01-26	A	T3 ADDED TO FRONT ELEVATION						