




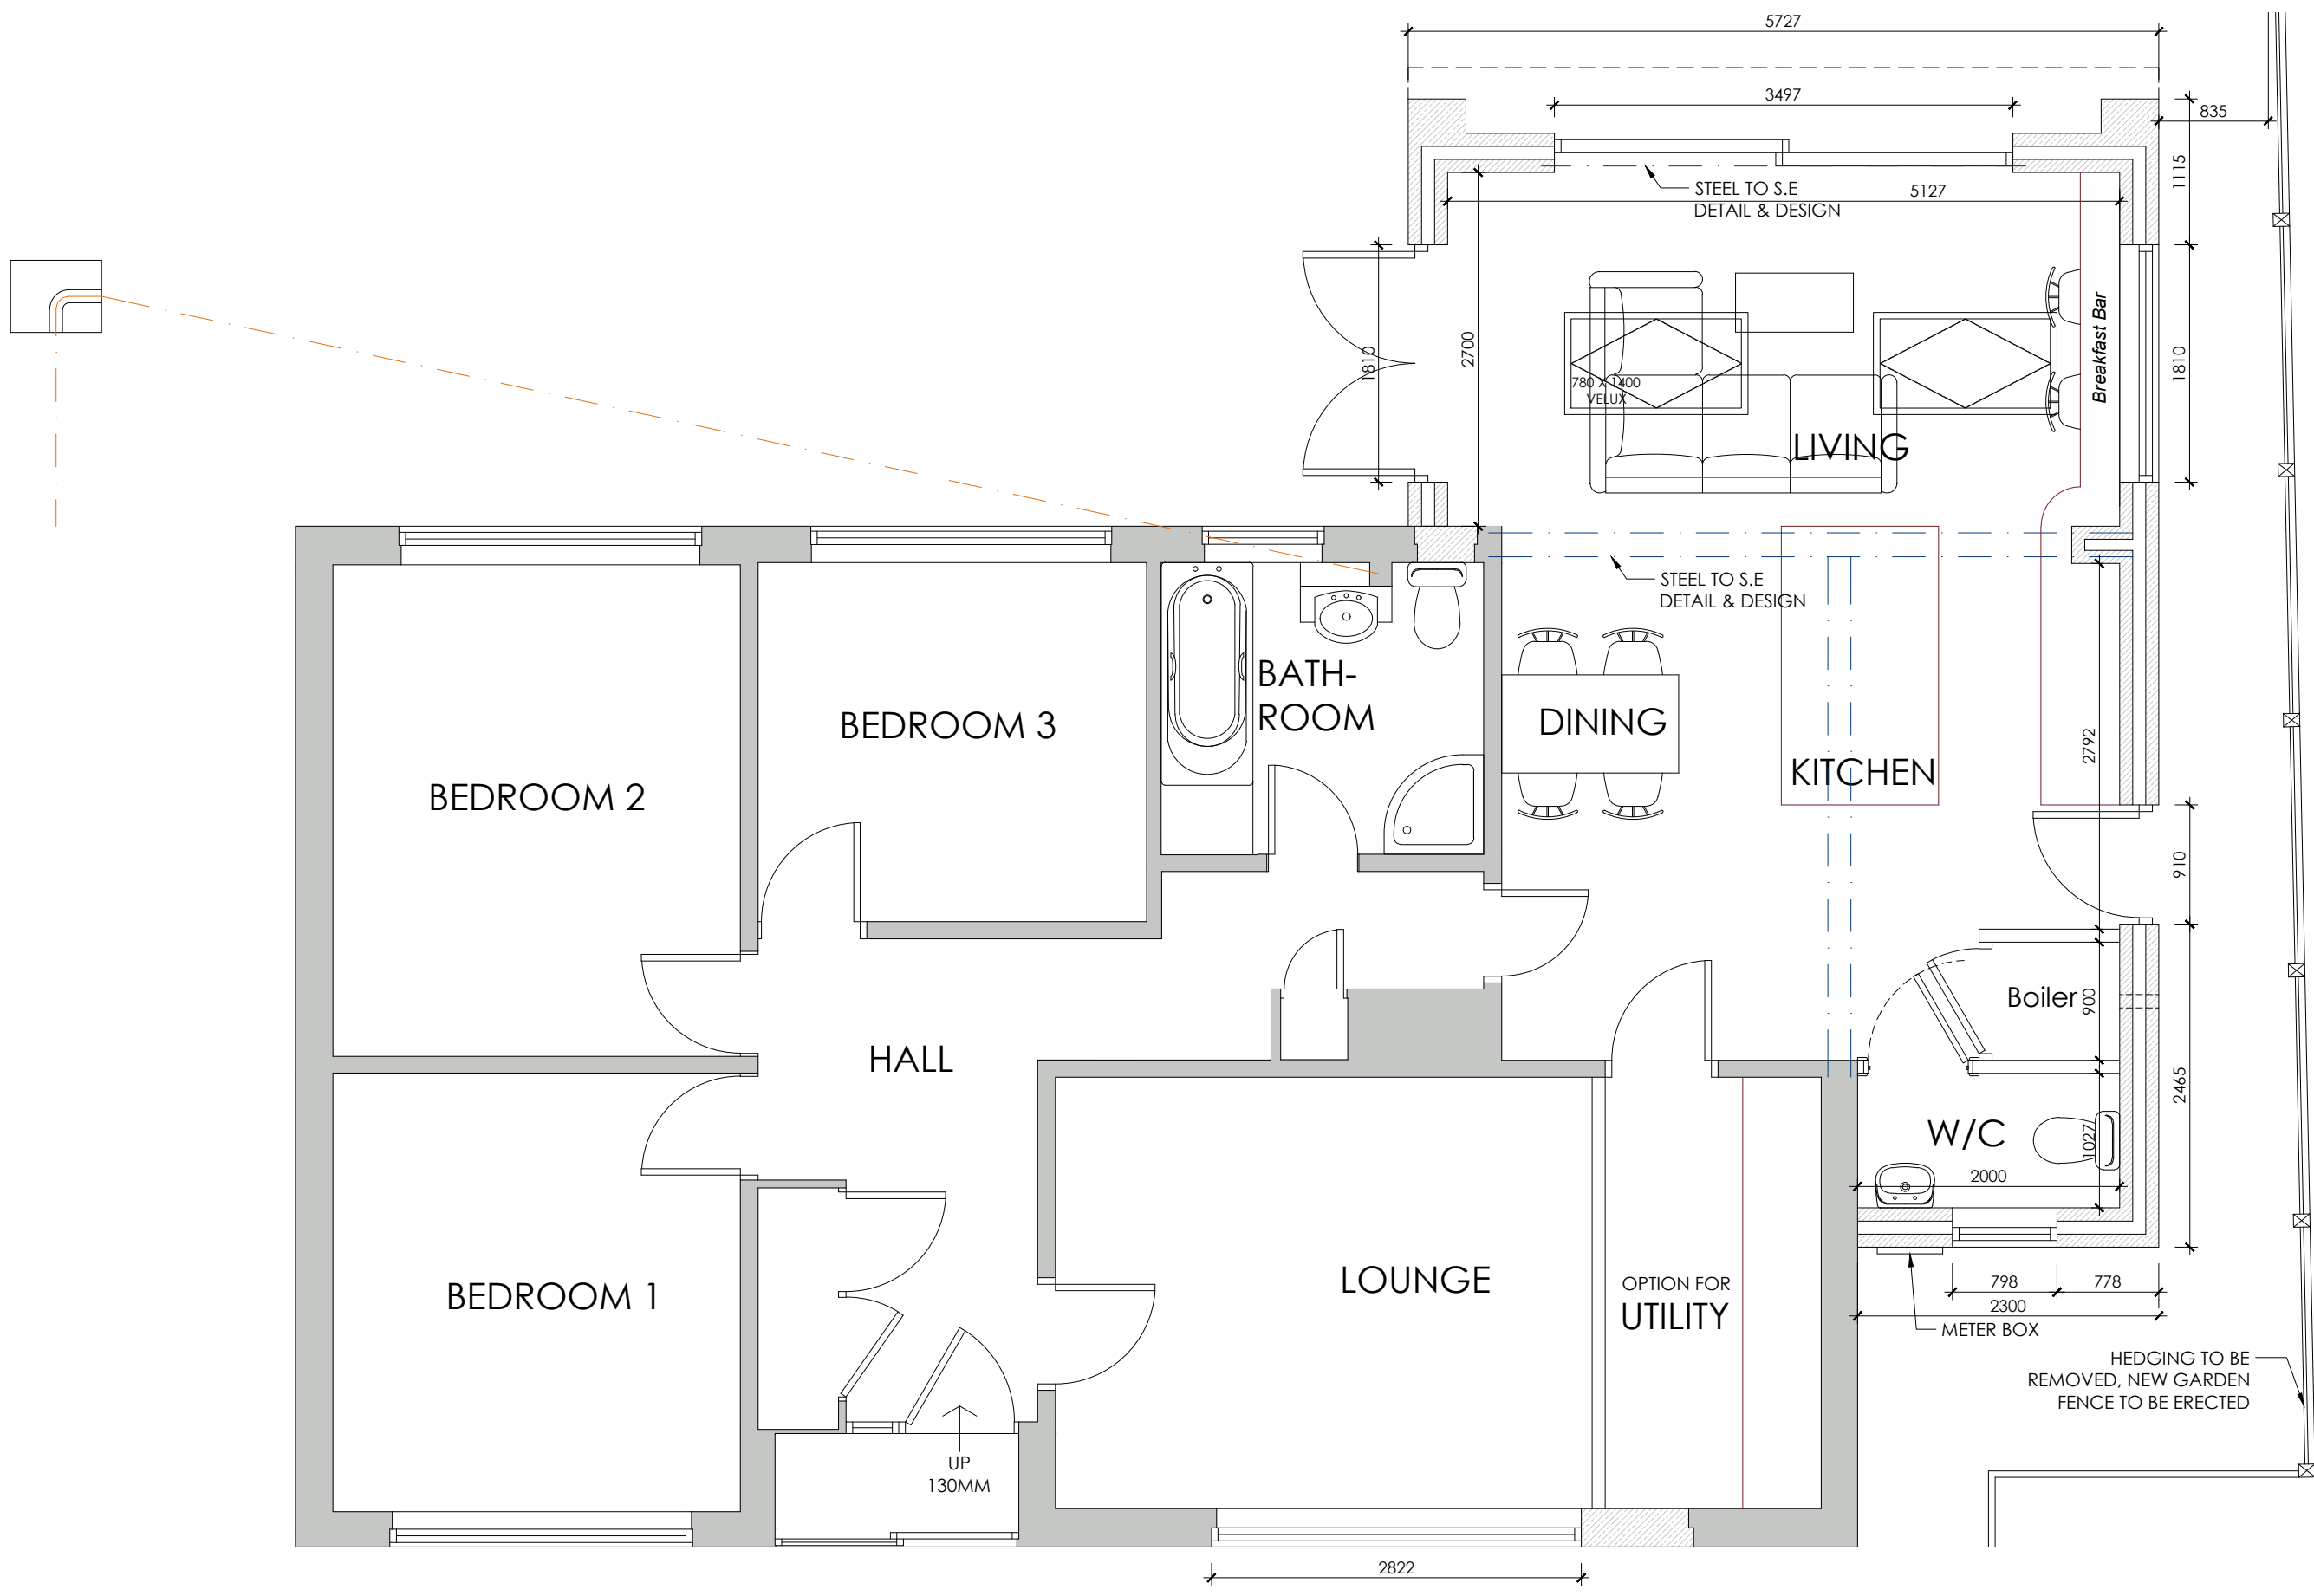


PROPOSED GROUND FLOOR PLAN
SCALE 1:50

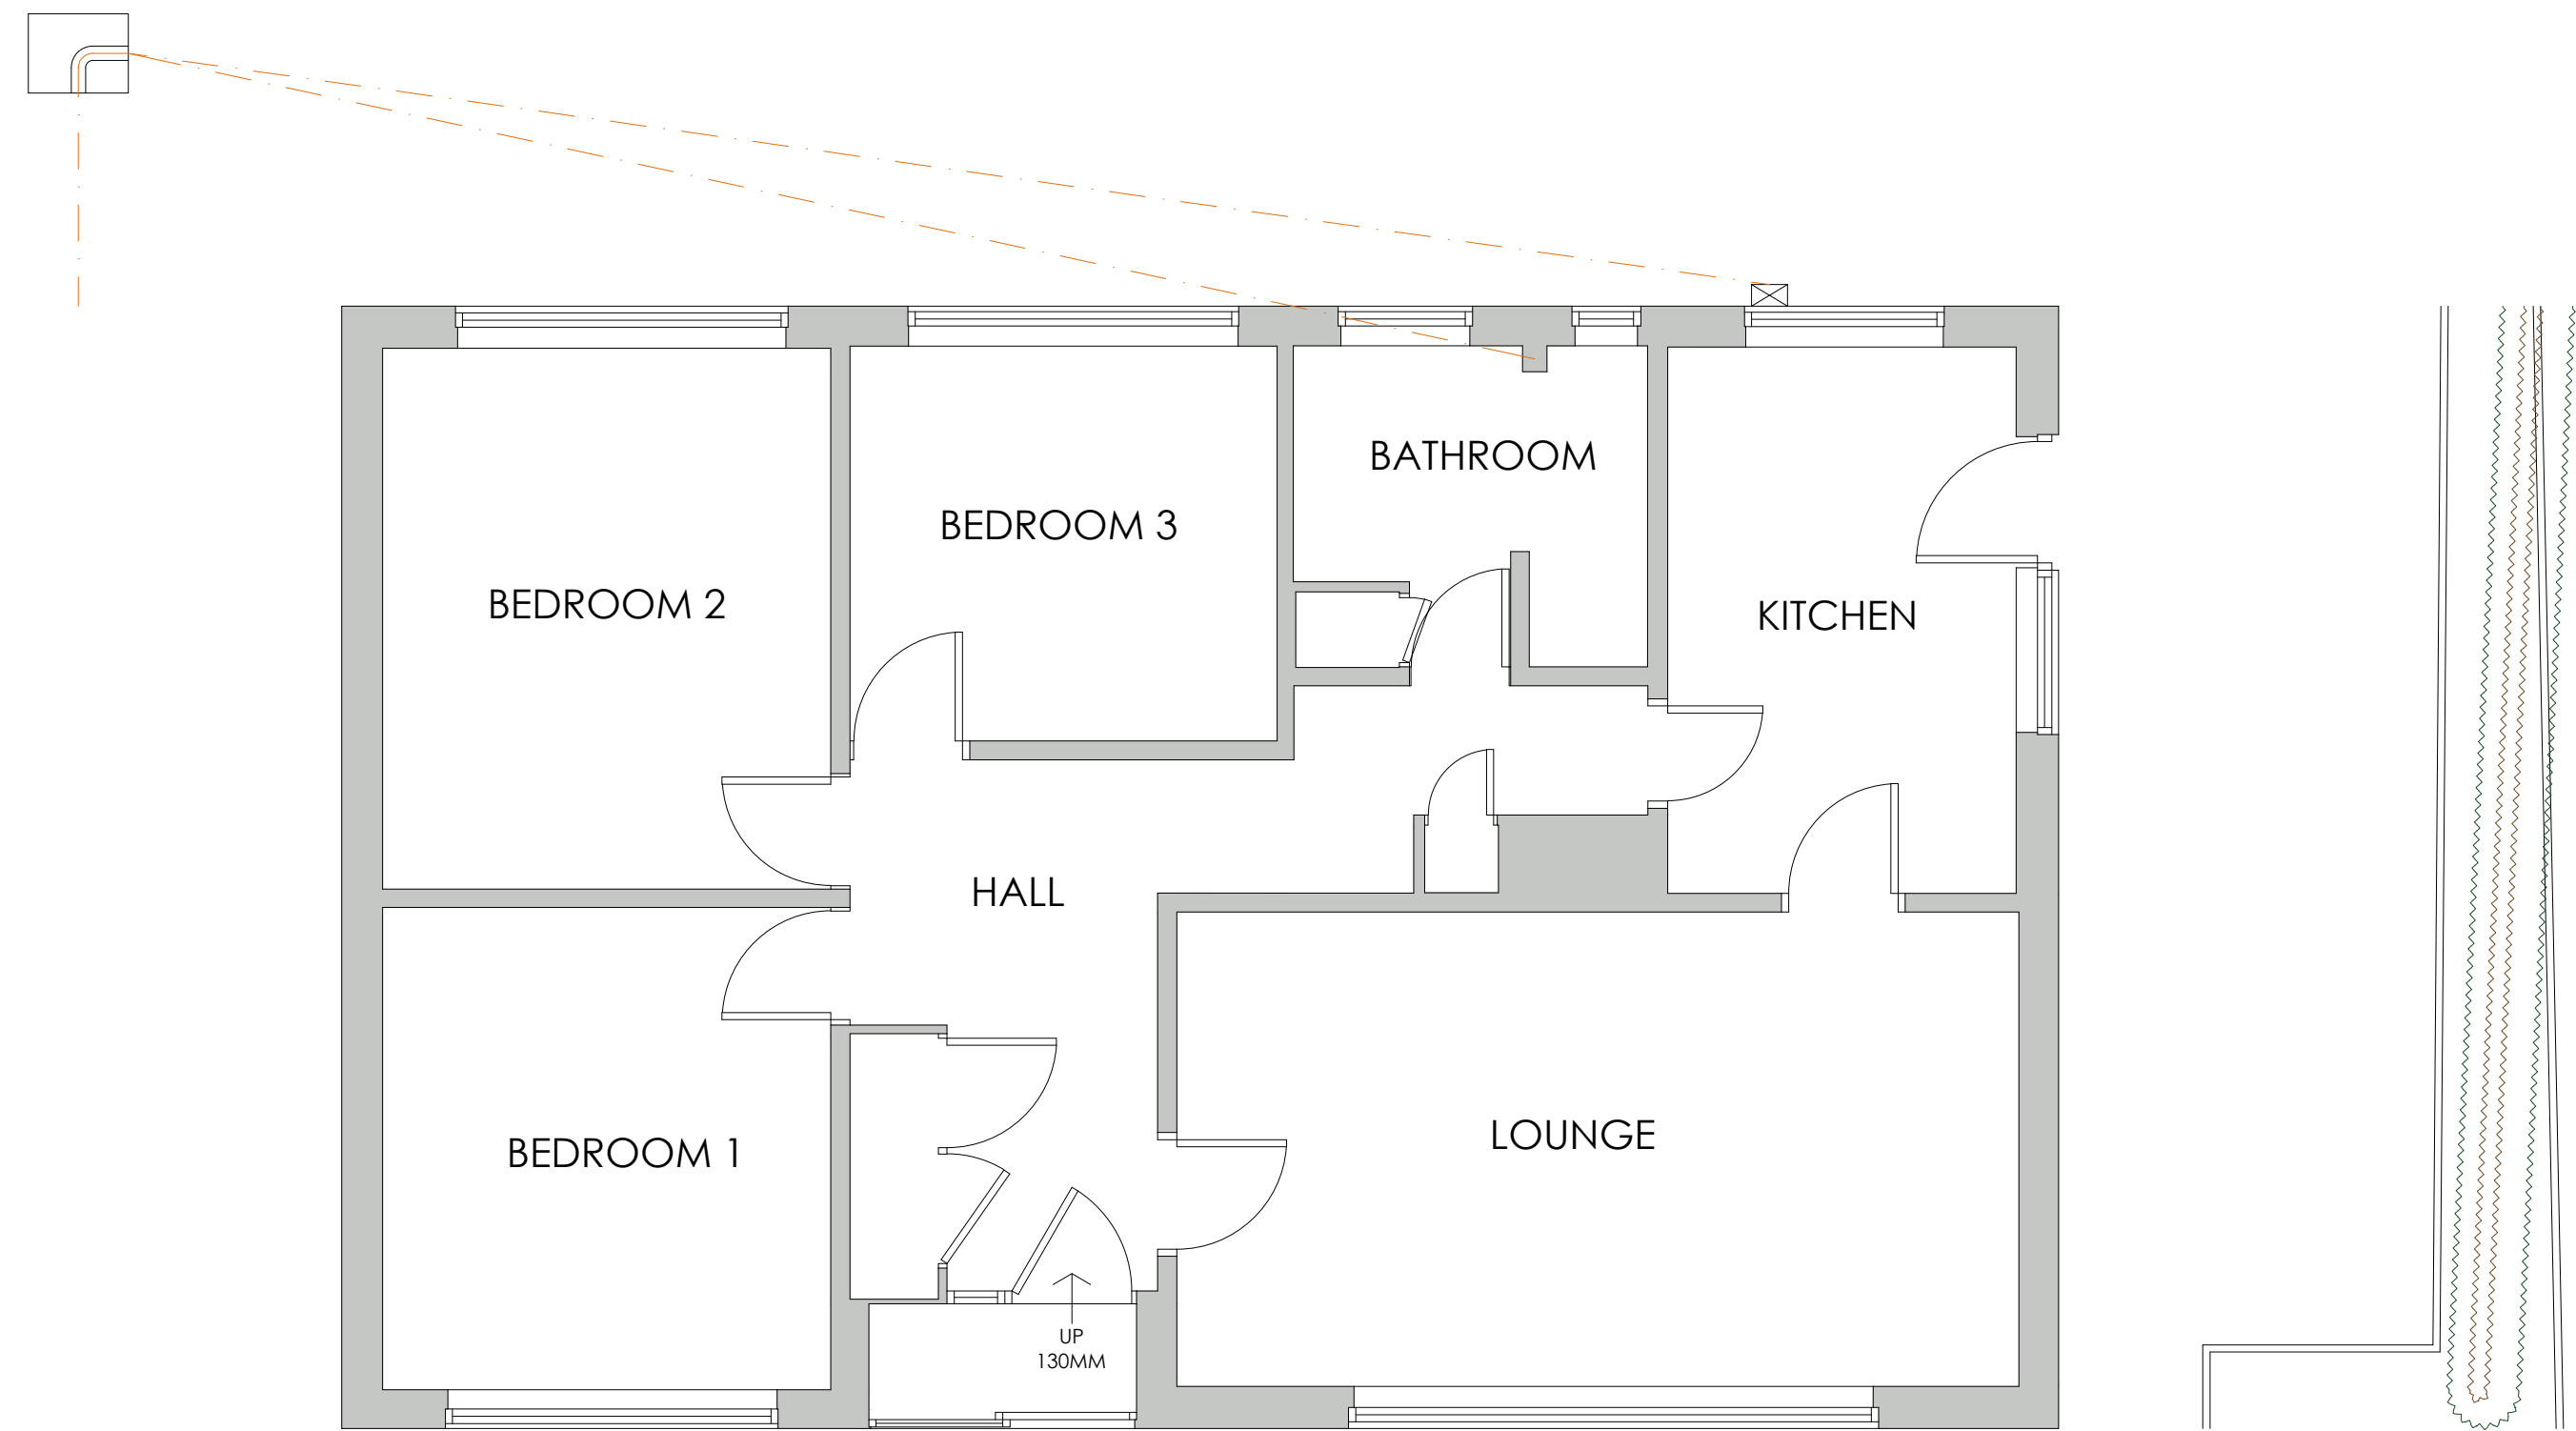


EXISTING GROUND FLOOR PLAN
SCALE 1:50

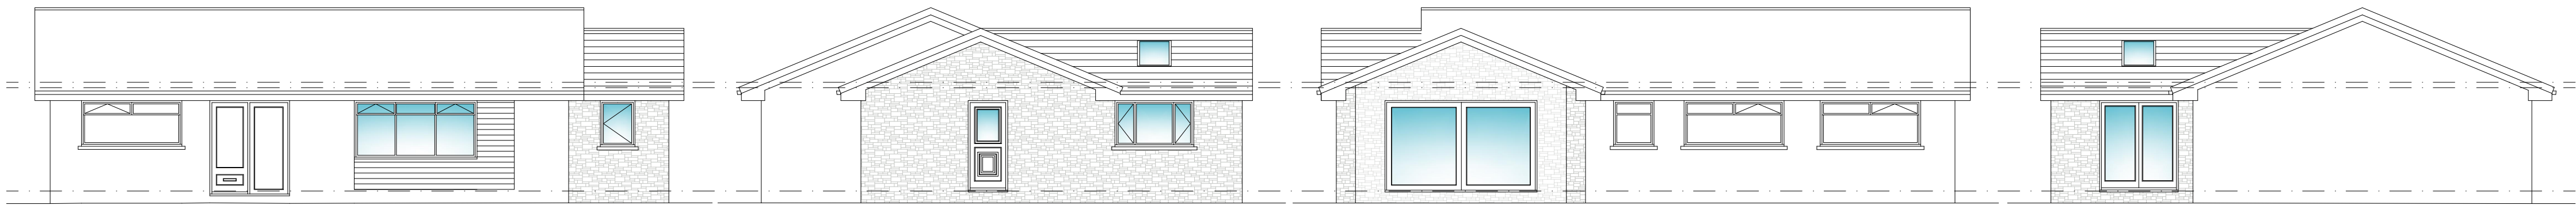


PROPOSED FRONT ELEVATION
SCALE 1:100

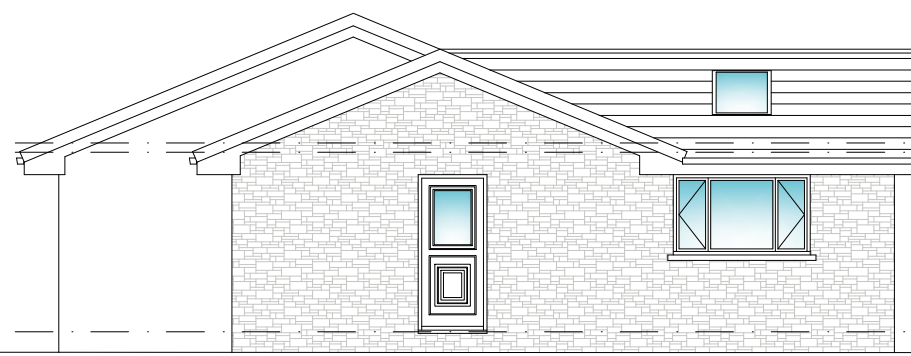


PROPOSED SIDE ELEVATION
SCALE 1:100

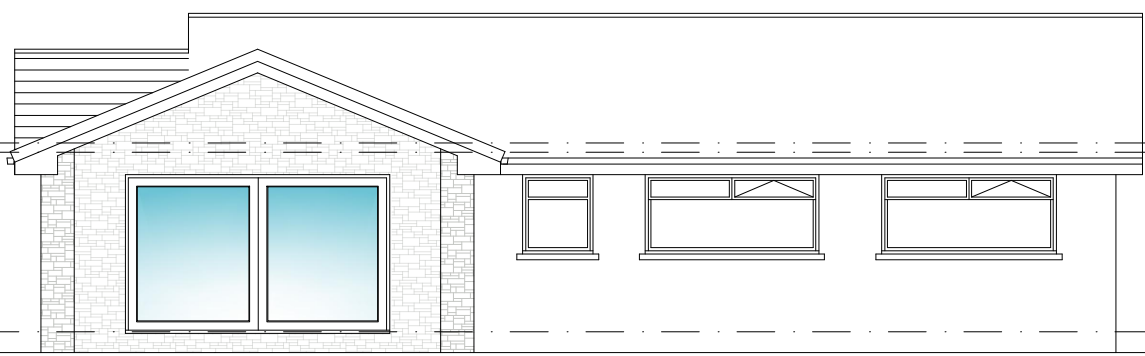


PROPOSED REAR ELEVATION
SCALE 1:100

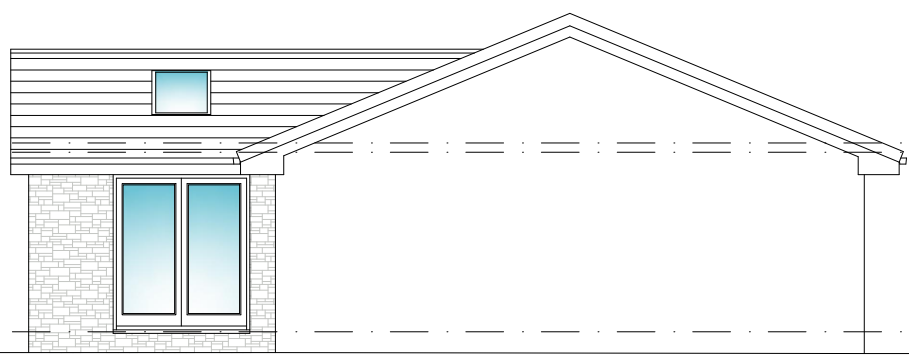


PROPOSED SIDE ELEVATION
SCALE 1:100

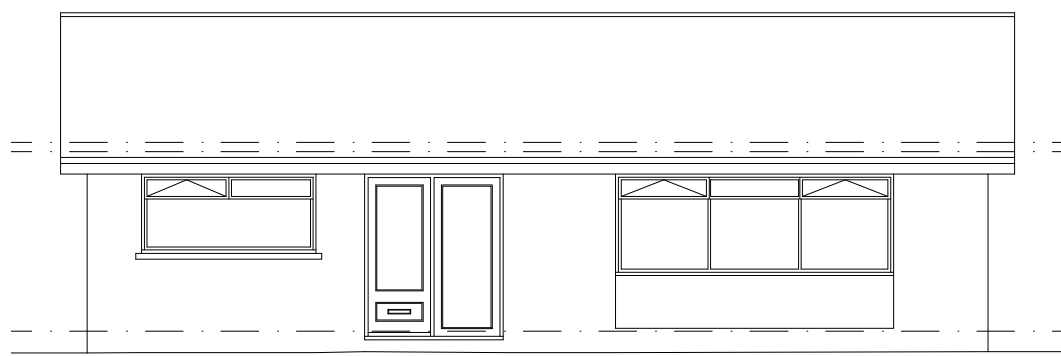


EXISTING FRONT ELEVATION
SCALE 1:100

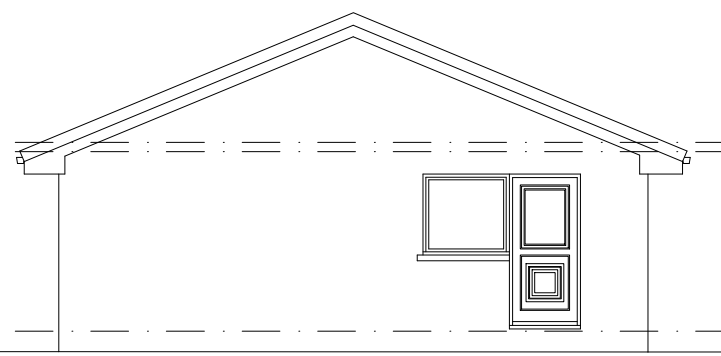


EXISTING SIDE ELEVATION
SCALE 1:100

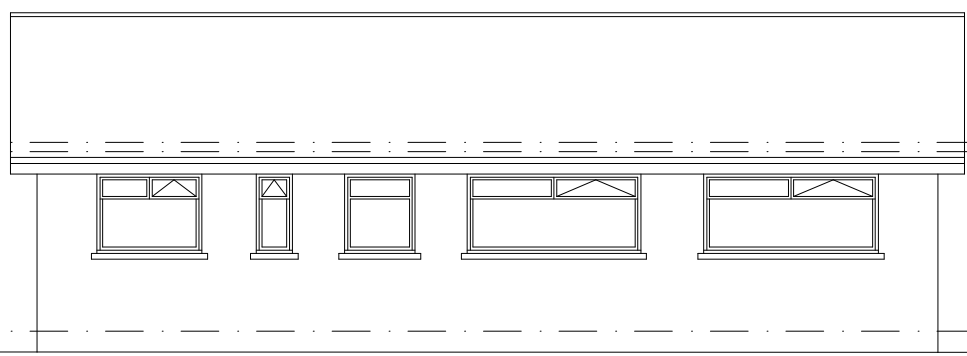

EXISTING REAR ELEVATION
SCALE 1:100

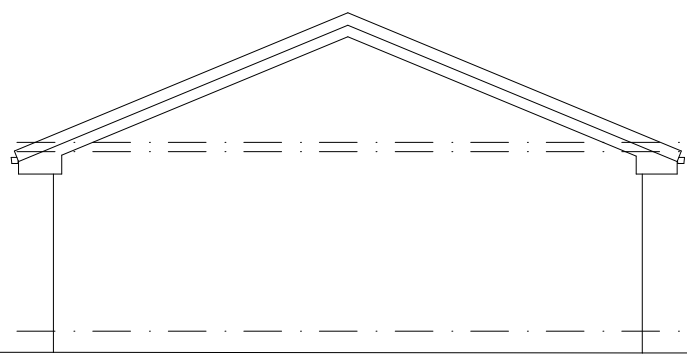

EXISTING SIDE ELEVATION
SCALE 1:100

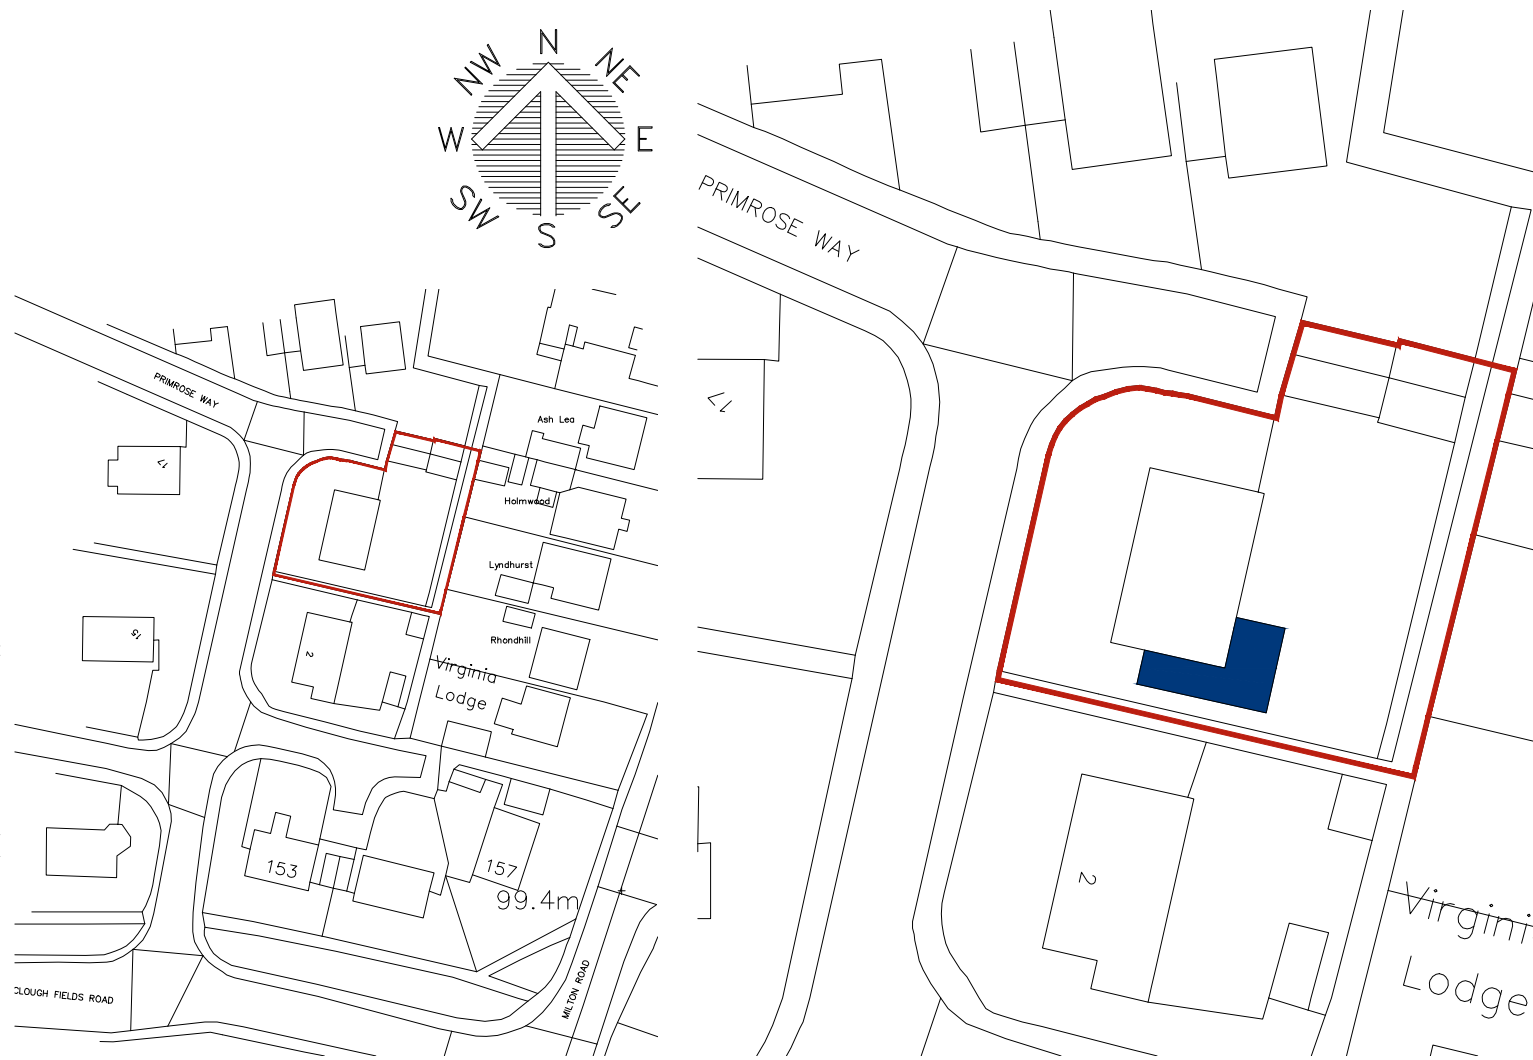

LOCATION PLAN
SCALE 1:1250

BLOCK PLAN
SCALE 1:500



OFFICE ONE,
DRILL HALL,
11 EASTGATE,
BARNLEY,
S70 2EU

Phone: 01226 208482
Email: info@whiteagus.co.uk
Web: www.whiteagus.co.uk

Project.			Client.		
PROPOSED WORKS AT 4 PRIMROSE WAY, HOYLAND BARNLEY, S74 0HN			MR JOHN ROBINSON		
Drawing Title.			Date.	Scale.	
PLANS AND ELEVATIONS			DECEMBER 2024	1:50 & 1:100 @ A1	
Ref.	24-135	Dwg. No.	01	Rev.	B
Date	Suffix	Description	Date	Suffix	Description
06/01/2024	A	REVISED TO CLIENTS REQUIREMENTS			
15/01/2025	B	BOUNDARY LINE CORRECTED			