


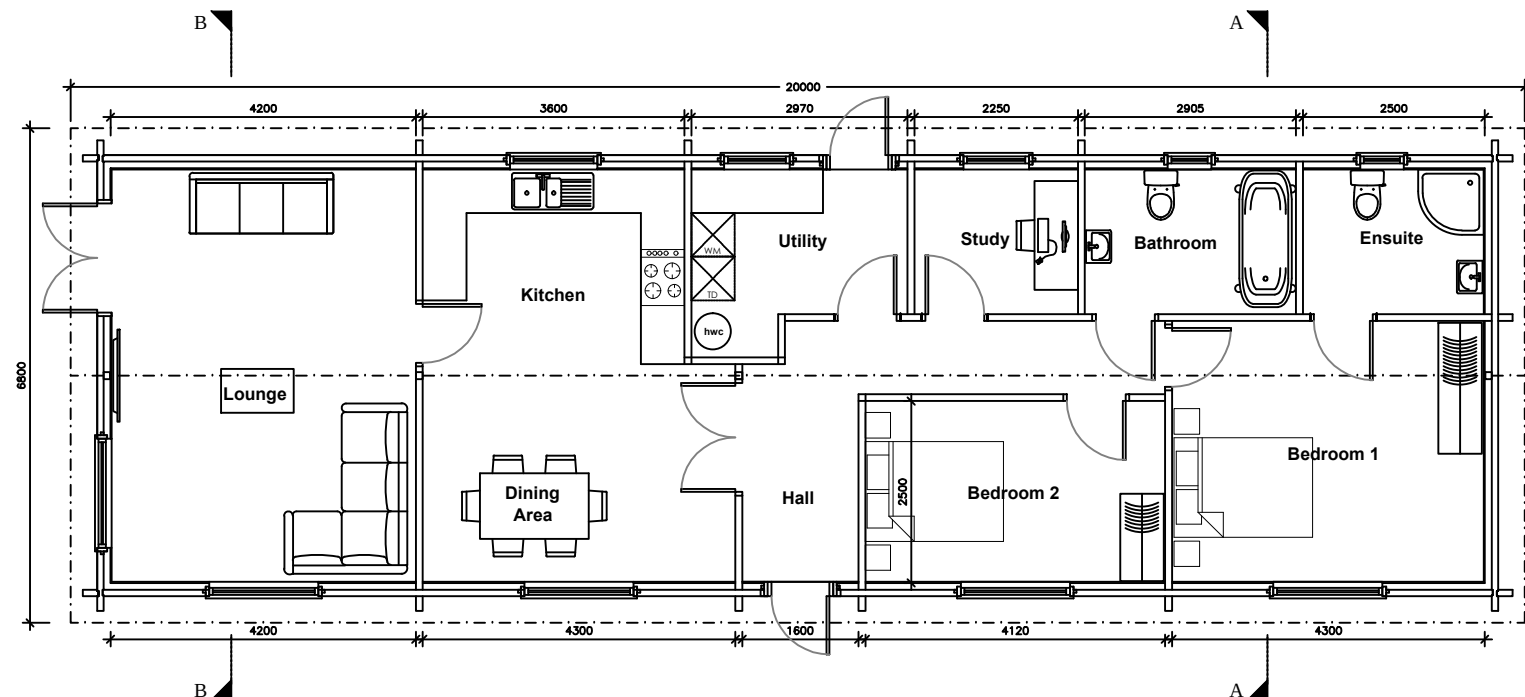

GROUND FLOOR PLAN
scale 1:100



Premier Log Homes Ltd.
4 Bethell Walk, Driffield, East Yorkshire, YO25 5PD
Web: www.premierloghomes.co.uk
E-mail: info@premierloghomes.co.uk
Tel: 01377 254919
Mobile: 07725261266

NOTES:
Do not scale from this drawing, use figured dimensions only.
Contractors are responsible for taking and checking site dimensions.


REVISIONS:

NAME: Wentworth Grange Farm	SCALE: As Shown
PROJECT: PROPOSED CONSTRUCTION OF LOG CABIN (DWELLING) @ Stainborough Lane Hood Green Barnsley S753HA	DATE: <i>Apr '20'</i> Drawing No. <i>Wentworth</i> <i>Grange, Farm.</i> <i>PL 01</i>
DRAWING TITLE: Proposed Ground Floor Plan	REVISION: .




REVISIONS:


A3_

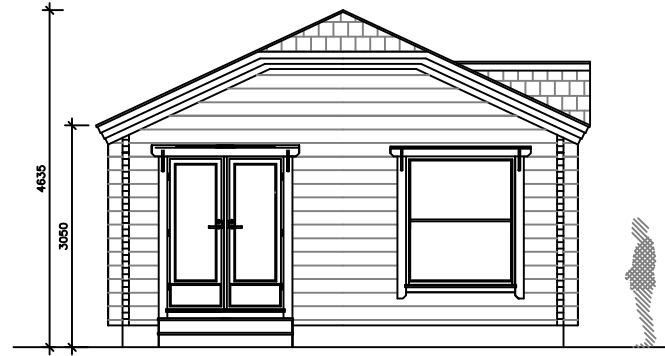


Side Elevation (lhs)
scale 1:100

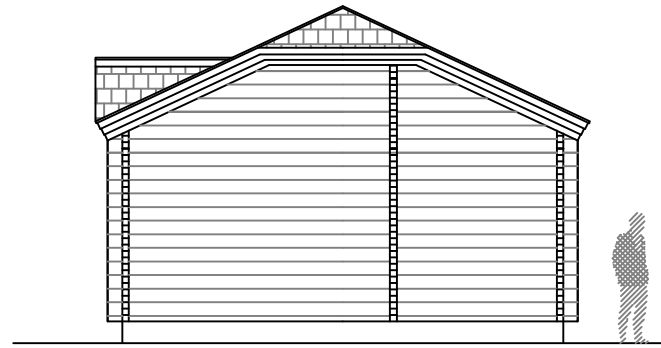

Side Elevation (rhs)
scale 1:100

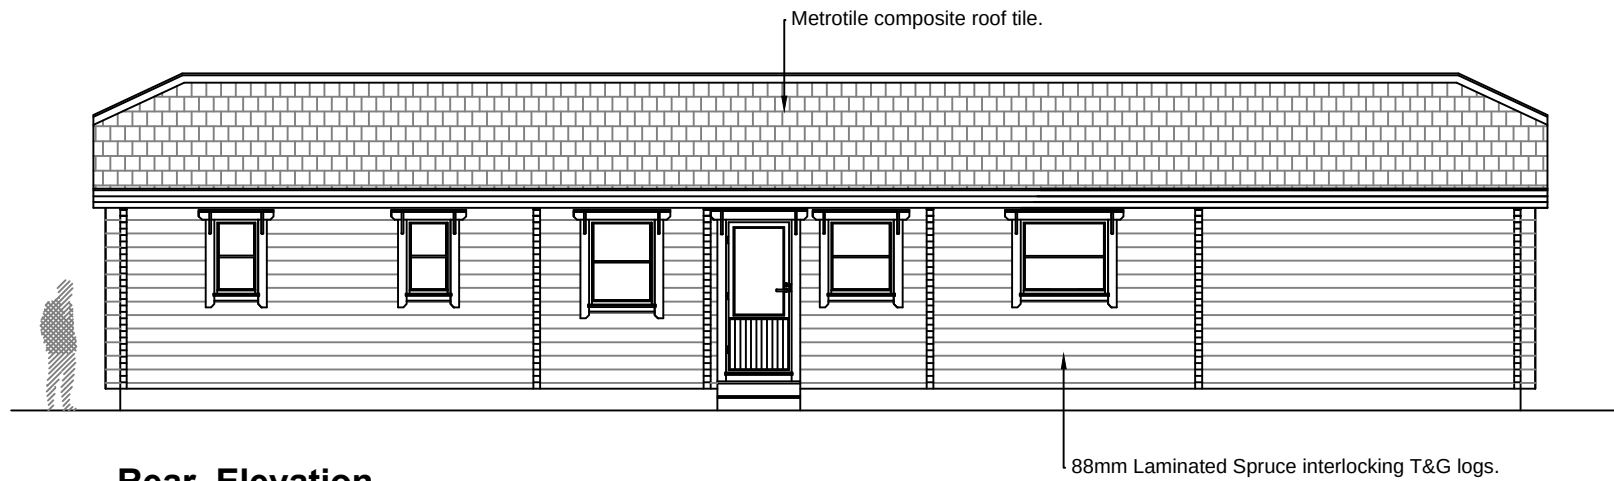

Rear Elevation
scale 1:100

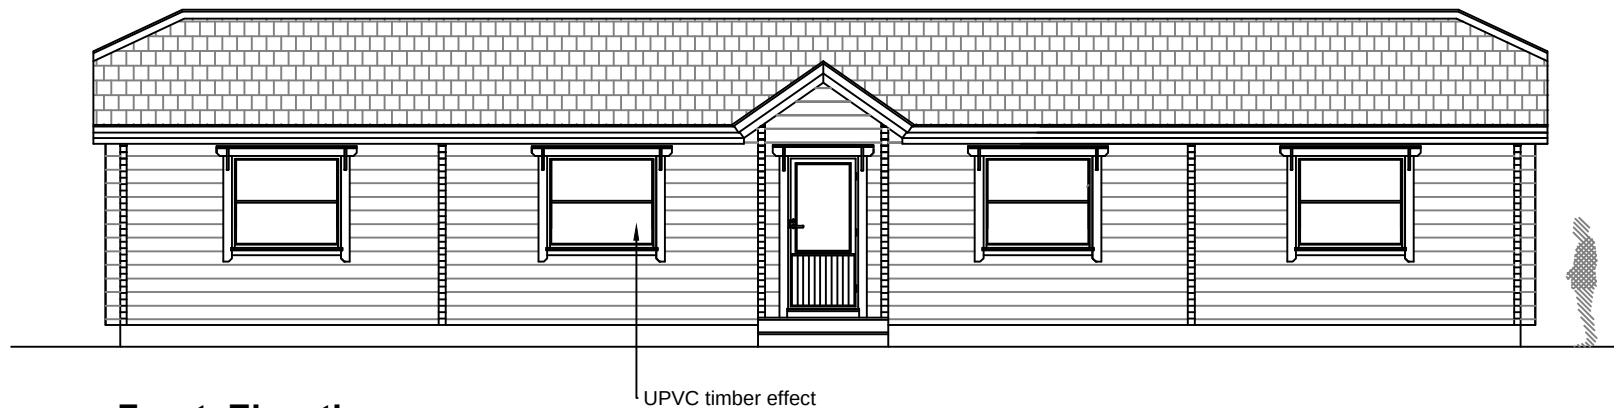

Front Elevation
scale 1:100

ELEVATIONS
scale 1:100




Premier Log Homes Ltd.
4 Bethell Walk, Driffield, East Yorkshire, YO25 5PD
Web: www.premierloghomes.co.uk
E-mail: info@premierloghomes.co.uk
Tel: 01377 254919
Mobile: 07725261266


NOTES:
Do not scale from this drawing, use figured dimensions only.
Contractors are responsible for taking and checking site dimensions.

REVISIONS:

NAME: Wentworth Grange Farm	SCALE: As Shown
PROJECT: PROPOSED CONSTRUCTION OF LOG CABIN (DWELLING) @ Stainborough Lane Hood Green Barnsley S753HA	DATE: <i>Apr '20'</i> Drawing No. <i>Wentworth</i> <i>Grange, Farm.</i> <i>PL 03</i>
DRAWING TITLE: Proposed Elevations	REVISION: .

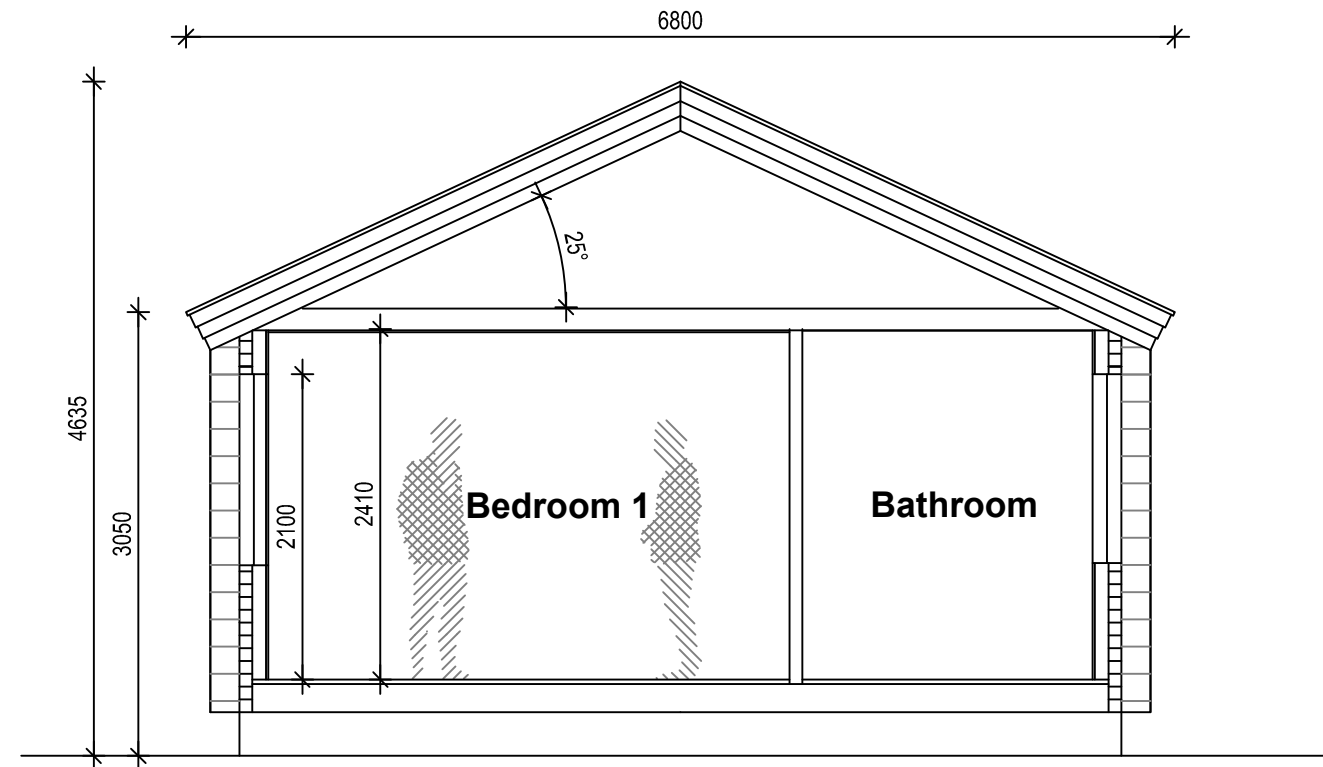

SECTION A - A
scale 1:50

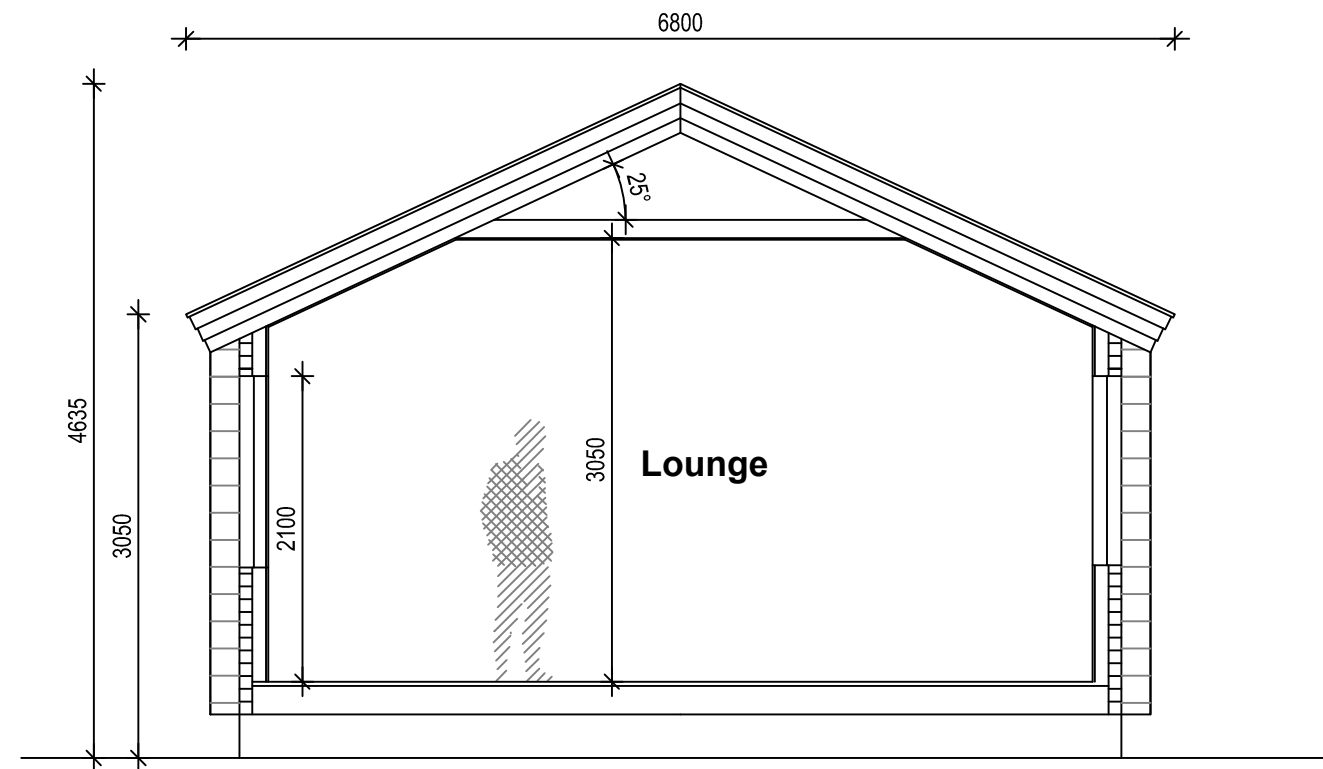

SECTION B - B
scale 1:50




Premier Log Homes Ltd.
4 Bethell Walk, Driffield, East Yorkshire, YO25 5PD
Web: www.premierloghomes.co.uk
E-mail: info@premierloghomes.co.uk
Tel: 01377 254919
Mobile: 07725261266


NOTES:
Do not scale from this drawing, use figured dimensions only.
Contractors are responsible for taking and checking site dimensions.

REVISIONS:

NAME: Wentworth Grange Farm	SCALE: As Shown
PROJECT: PROPOSED CONSTRUCTION OF LOG CABIN (DWELLING) @ Stainborough Lane Hood Green Barnsley S753HA	DATE: <i>Apr '20'</i> Drawing No. <i>Wentworth</i> <i>Grange, Farm.</i> <i>PL 04</i>
DRAWING TITLE: Proposed Section	REVISION: .

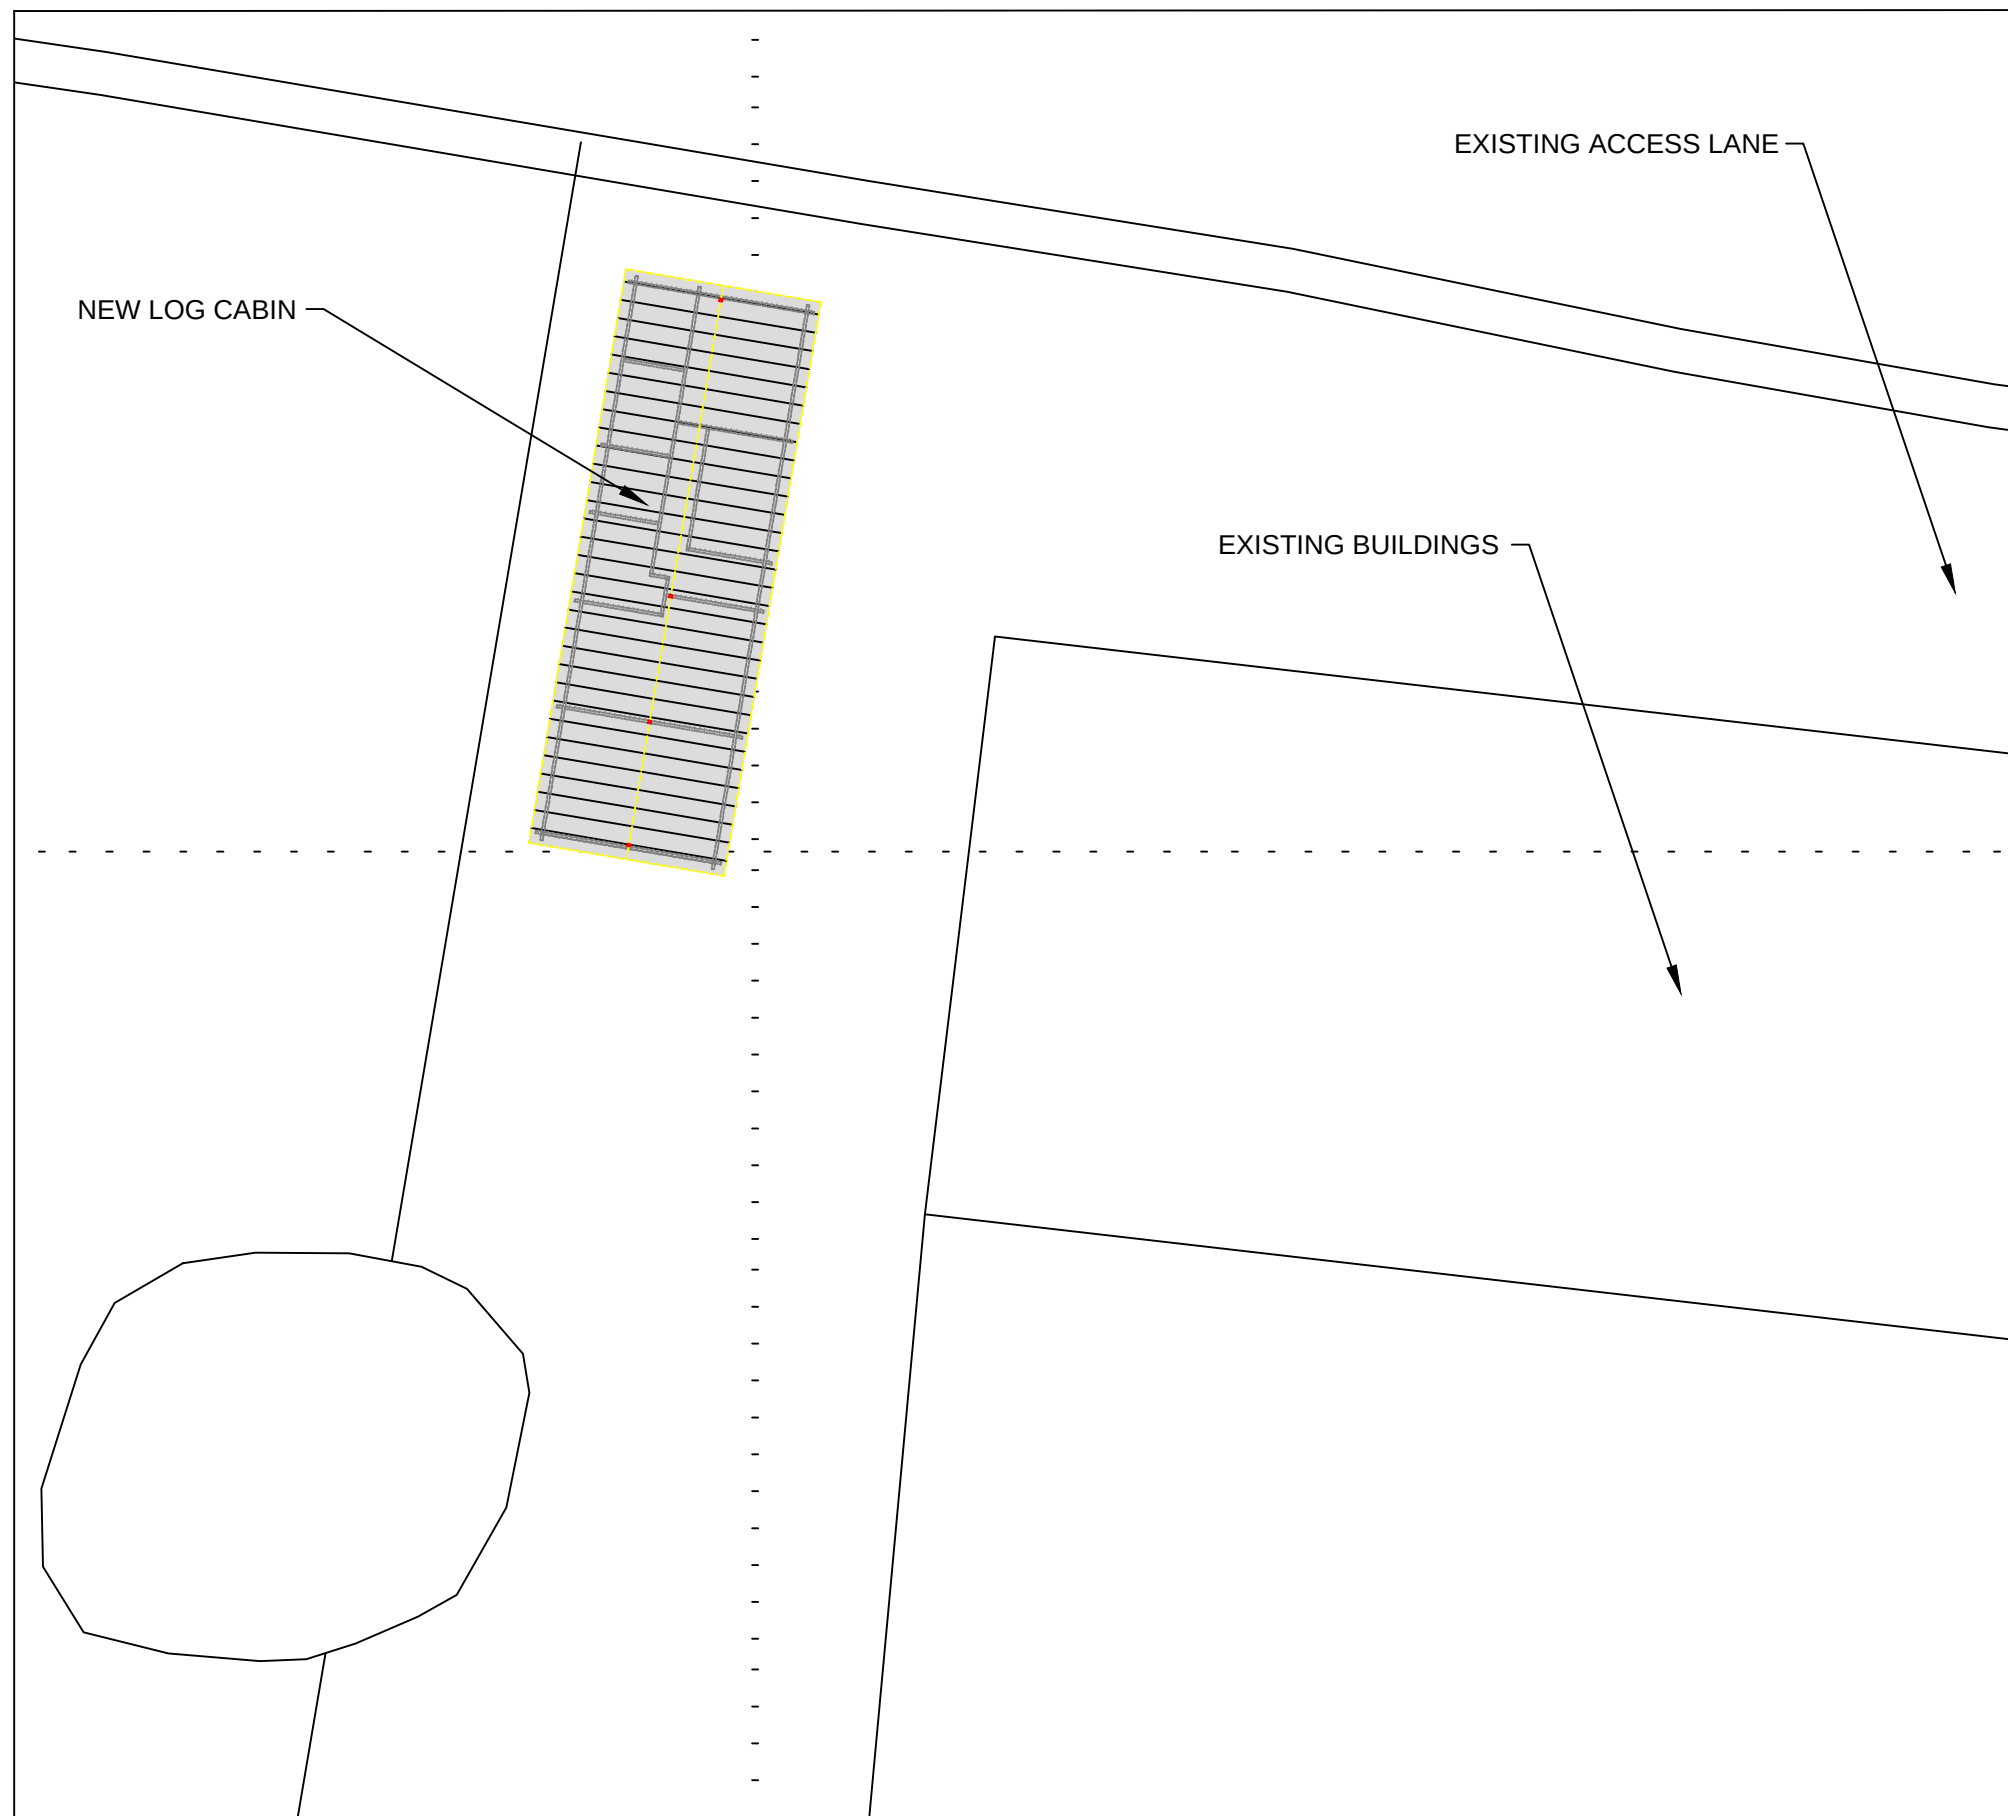

SITE PLAN

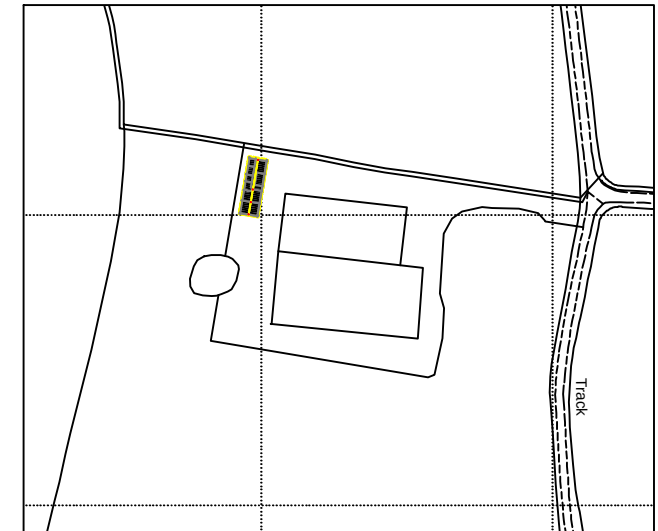

LOCATION MAP



NOTES:

REVISIONS:

NAME:
Wentworth Grange Farm

SCALE:
As Shown

PROJECT:
PROPOSED CONSTRUCTION OF
LOG CABIN (DWELLING) @

DATE:
Apr '20'

**Stainborough Lane
Hood Green
Barnsley
S753HA**

Drawing No.
Wentworth
Grange, Farm.
PL 05

DRAWING TITLE:
Proposed Site Details

REVISION: