


Drawing No.	Rev No.
MSM001 -001	


IF IN DOUBT ASK!

	SCALE BARS				
1:100	1	2	3	4	5
1:200	2	4	6	8	10
1:500	5	10	15	20	25
1:1250	25		50		

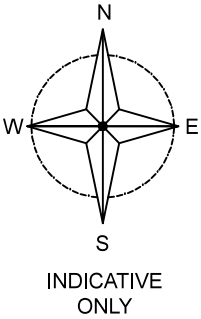


DO NOT SCALE: Contractor to check all dimensions and report any omissions or errors

NOTES

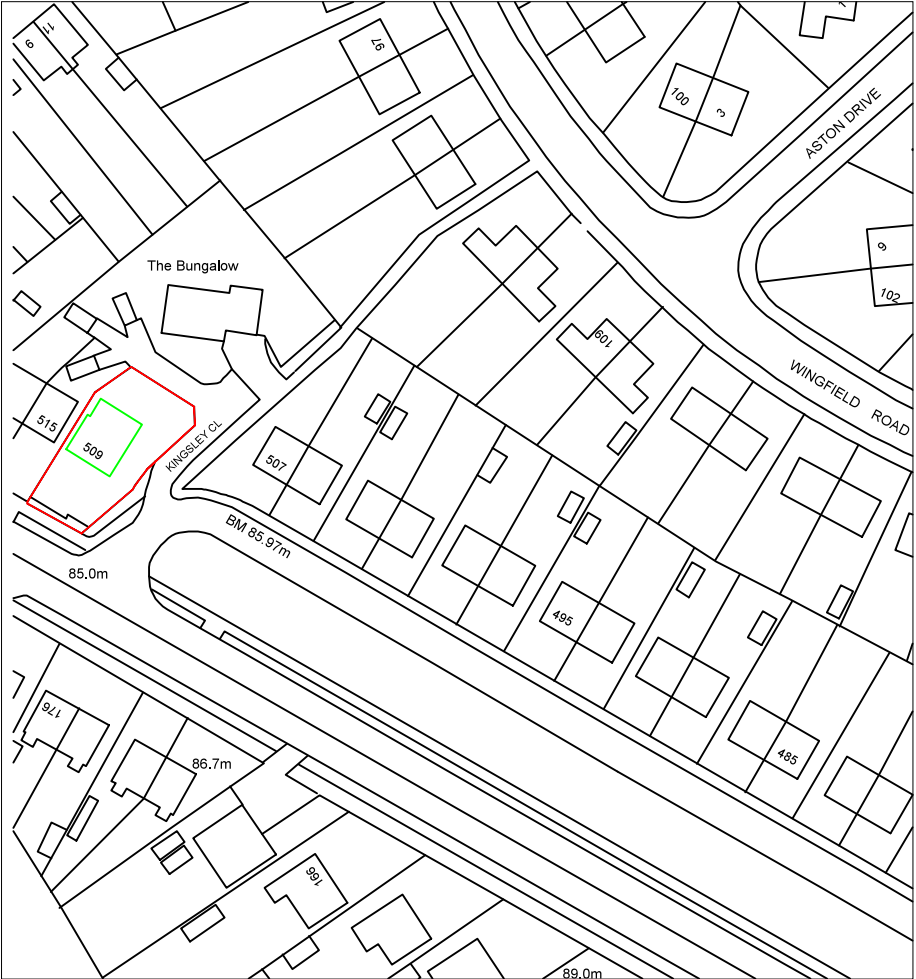

LOACATION PLAN
SCALE 1:1250 AT A3

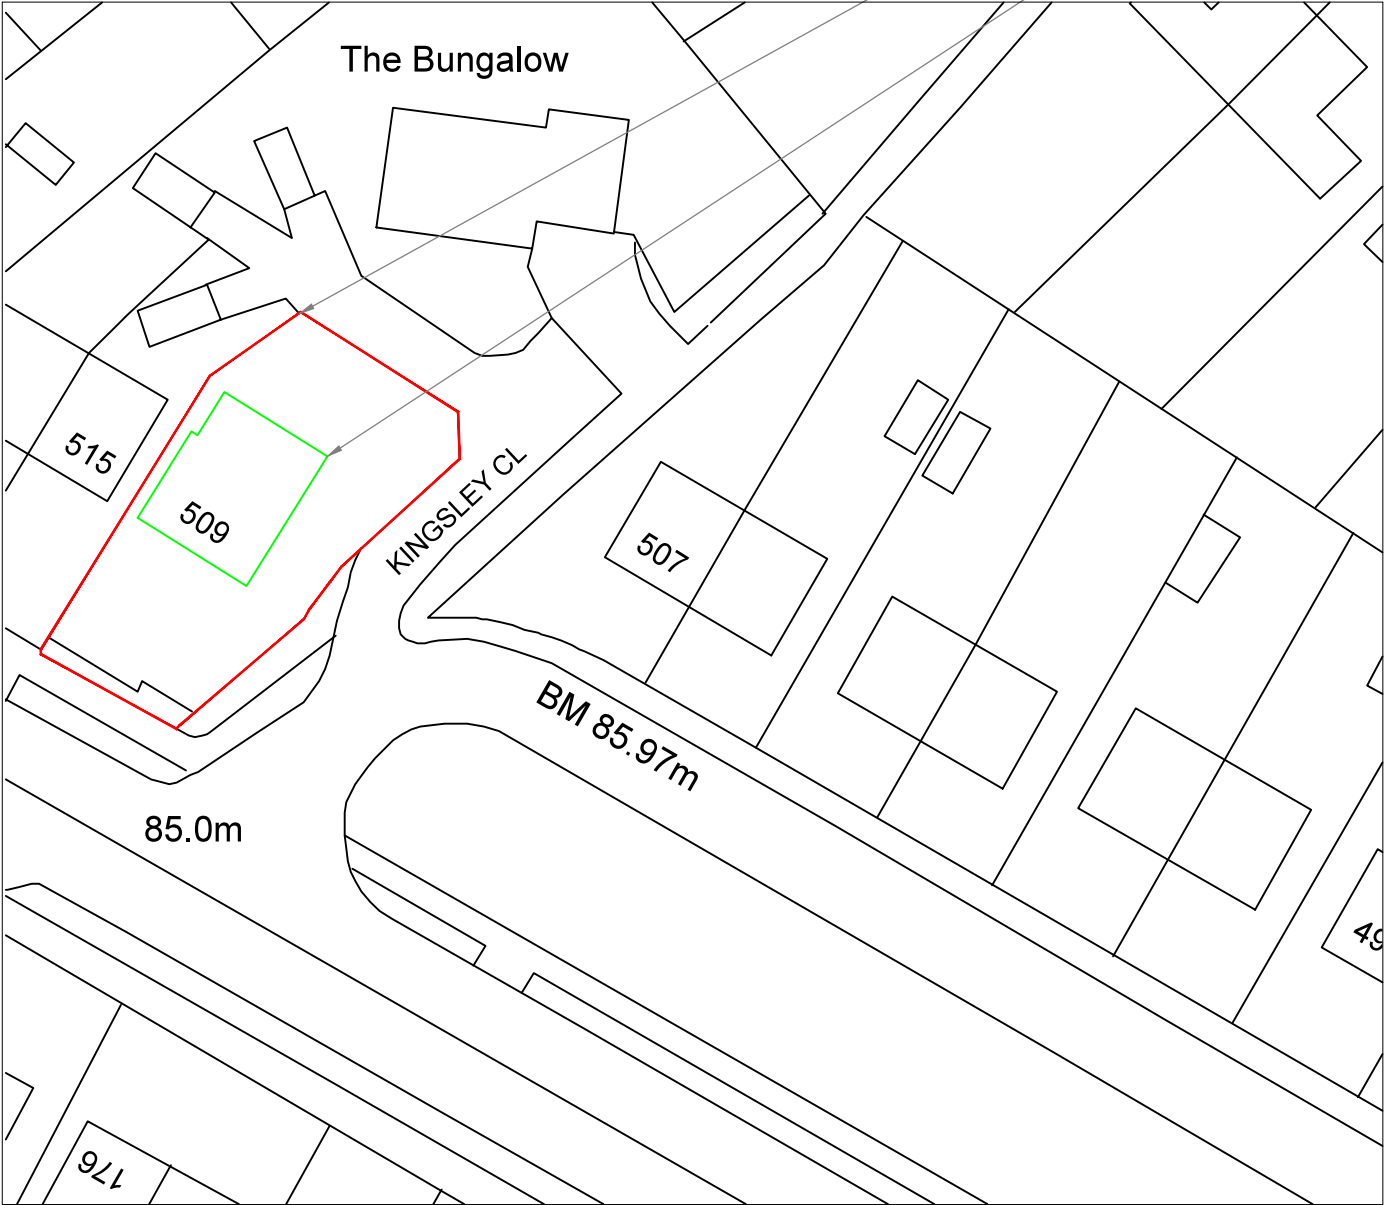

SITE PLAN
SCALE 1:500 AT A3

Rev	Description	By	Chk	App	Date
JRB DESIGNS Ltd 1 Saville Road Cudworth Barnsley S72 8LT Tel: 01226 383542 Fax: 01226 380078 Mob: 07970 541192 Email: john@jrbdesigns.co.uk This drawing is copyright. © jrbdesigns Ltd.					
Client		S MANN			
Drawing Title		SITE PLANS			
Address		509 ROTHERHAM ROAD SMITHIES BARNSELY S71 1DX			
Project Title:		PROPOSED LOFT CONVERSION WITH NEW ROOF & REAR DORMER			
Purpose of Issue:		PLANNING			
Drawing Status		FIRST ISSUE			
Scale at A3 AS SHOWN	Drawn By JRB	Date 11/09/2026			
Checked By	Date 11/09/2026	Approved By	Date 11/09/2026	Revision	
Project No. MSM001		Drawing No. 001		Revision	
APPROVAL ☒	INFORMATION ☐	TENDER ☐	CONTRACT ☐	CONSTRUCTION ☐	