


Revisions  
 A 18-4-2023  
 front facade set back 500

B 6-5-2023  
 the width have been reduced from 5000 to 3500  
 so it appear subservient

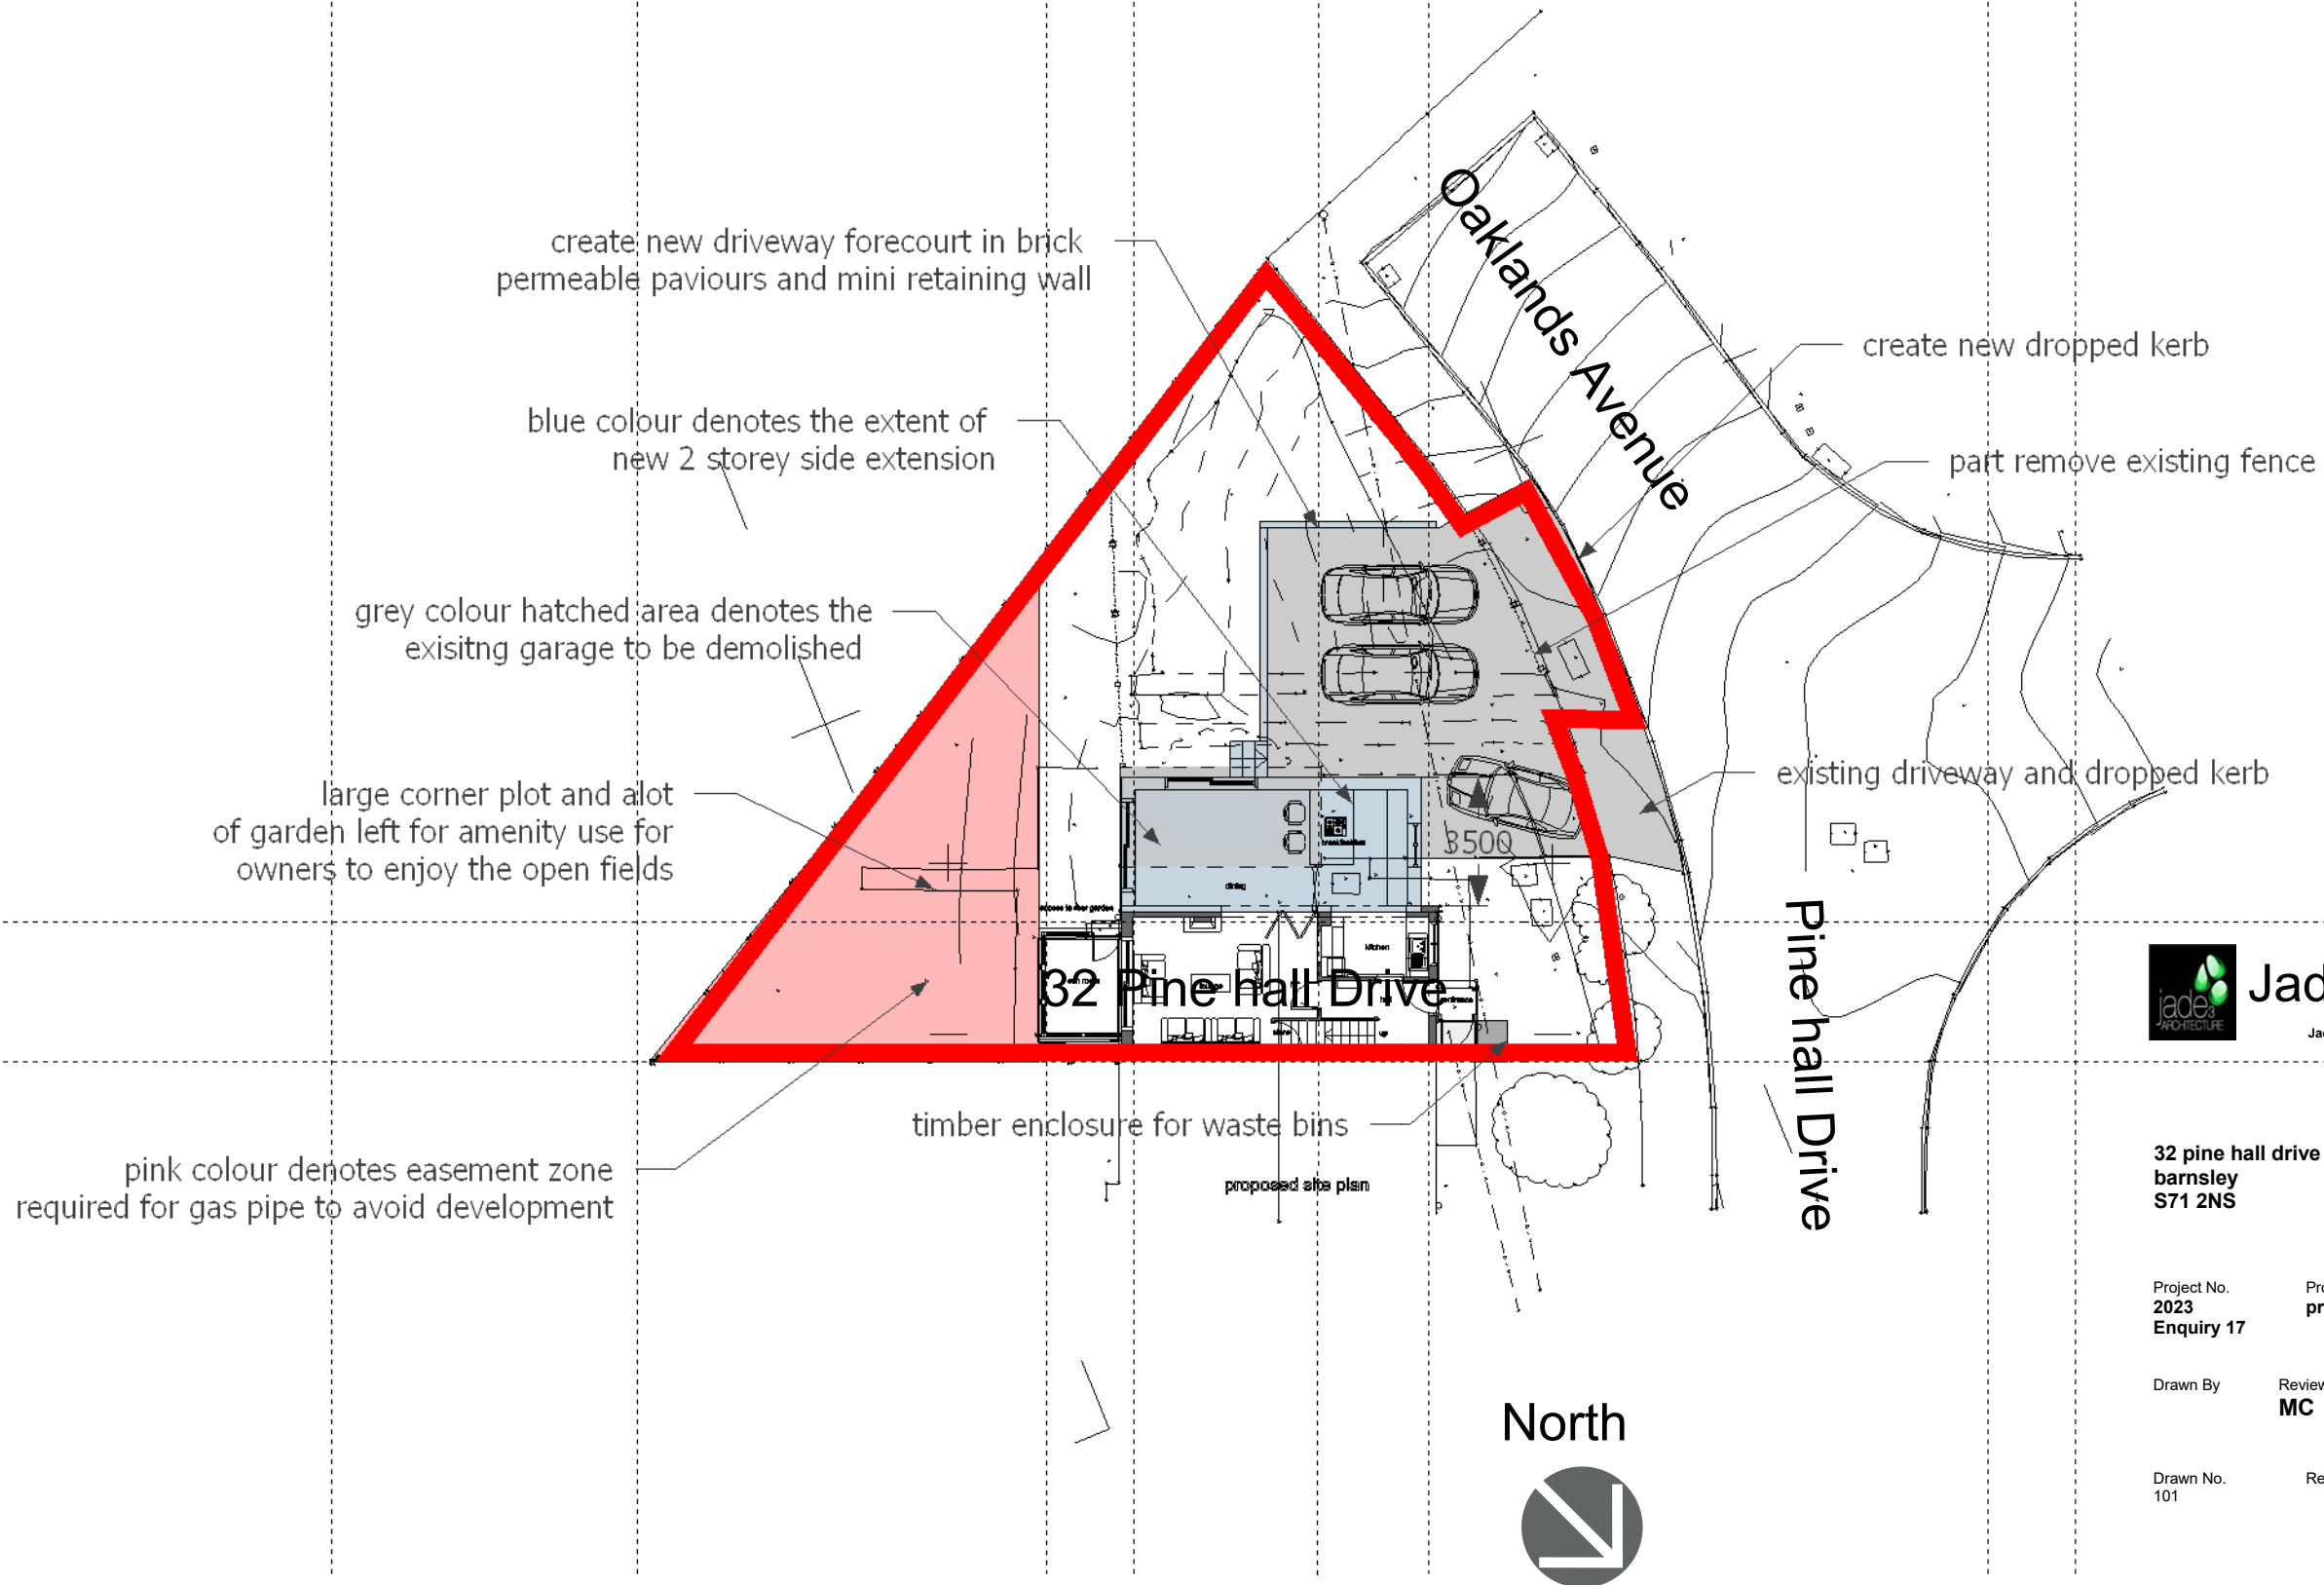

**Jade3 Architecture Ltd**

Jade3 Architecture Ltd, Studio 12, Silver Street, Wakefield WF1 1UY  
 Cellphone . 07535 740097

[www.jade3architecture.co.uk](http://www.jade3architecture.co.uk)

**32 pine hall drive  
 barnsley  
 S71 2NS**

Project No.  
**2023  
 Enquiry 17**

Project Title  
**proposed site plan red lines**

Drawn By

Reviewed By  
**MC**

Scale  
**1:200  
 @A3 size**

Date  
**18/03/2023**

Drawn No.  
 101

Reviewed Title

Revision  
 B

**Important Notice**  
 Do not scale off this drawing. Critical dimensions should be checked on site prior to works commencing. Dimensional conflicts should be brought to the company's attention as soon as they become apparent. Failure to do so could render the contractor liable for subsequent losses. Copyright in this drawing and any work executed from this drawing remains the property of Jade3 Architecture Ltd.

© Copyright Jade3 Architecture Ltd.