

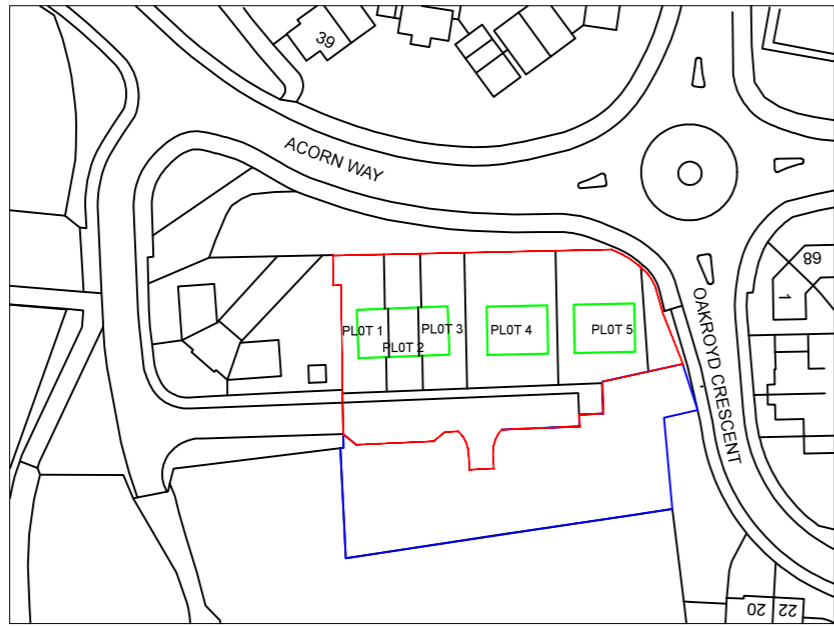


Drawing No.	Rev No.
MRH003 -001	A

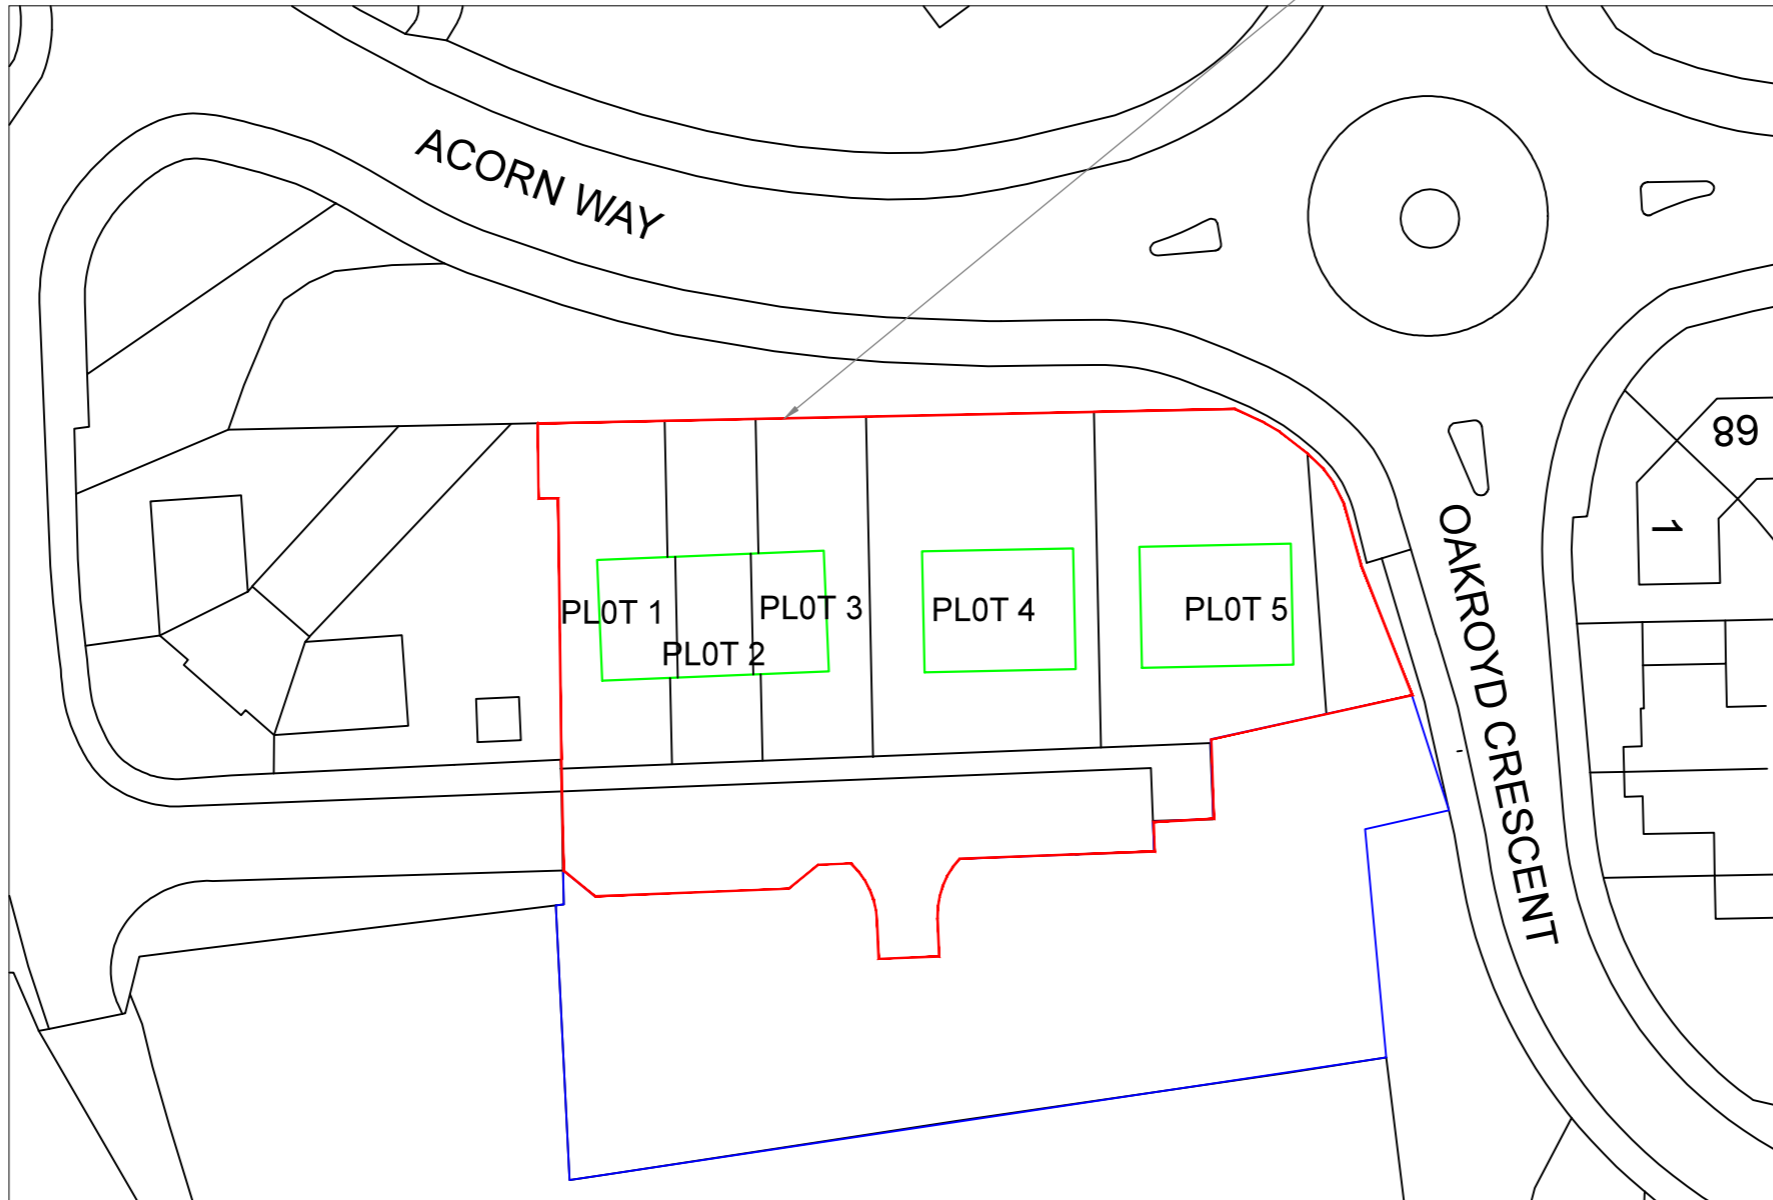

SITE PLAN
SCALE 1:1250 AT A3

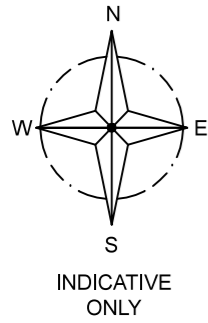

LOCATION PLAN
SCALE 1:500 AT A3

DO NOT SCALE: Contractor to check all dimensions and report any omissions or errors

NOTES

Rev	Description	By	Chk	App	Date
A	Turning head added	JRB			18/02/26

JRB DESIGNS Ltd
1 Saville Road
Cudworth
Barnsley
S72 8LT
Tel: 01226 383542
Fax: 01226 380078
Mob: 07970 541192
Email: john@jrbdesigns.co.uk

This drawing is copyright. © jrbdesigns Ltd.

Client
HOLCON GROUP

Drawing Title
SITE PLANS

Address
**LAND OFF ACORN WAY
GRIMETHORPE
BARNSELY**

Project Title:
**PROPOSED NEW HOUSING
DEVELOPMENT**

Purpose of Issue:
PLANNING

Drawing Status
FIRST ISSUE

Scale at A3 AS SHOWN	Drawn By JRB	Date 15/01/2026
Checked By	Date 15/01/2026	Approved By Date 15/01/2026

Project No. MRH003	Drawing No. 001	Revision A
------------------------------	---------------------------	----------------------

APPROVAL INFORMATION TENDER CONTRACT CONSTRUCTION