






\*For the purposes of Planning Consent the following applies to any copy of this drawing made by the Local Authority:  
 This copy has been made by and with the authority of the person required to make the plan and drawing open to public inspection pursuant to Section 47 of the Copyright, Designs and Patents Act 1988. Unless that Act provides a relevant exception to copyright, the copy must not be copied without the prior permission of the copyright owner. If any copy is made under the authority only the whole drawing including the copyright holder's name and this notice, is to be copied.\*

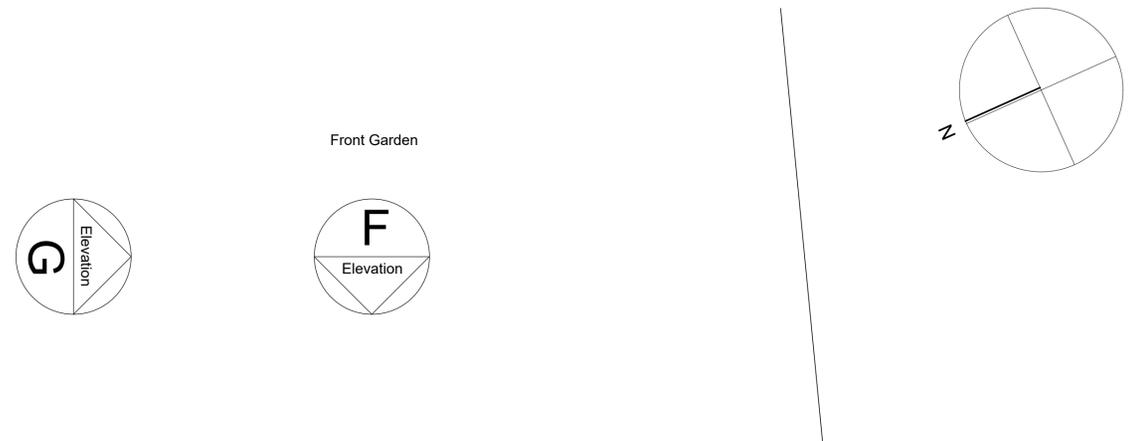

Proposed Ground Floor 1:50 @ A1

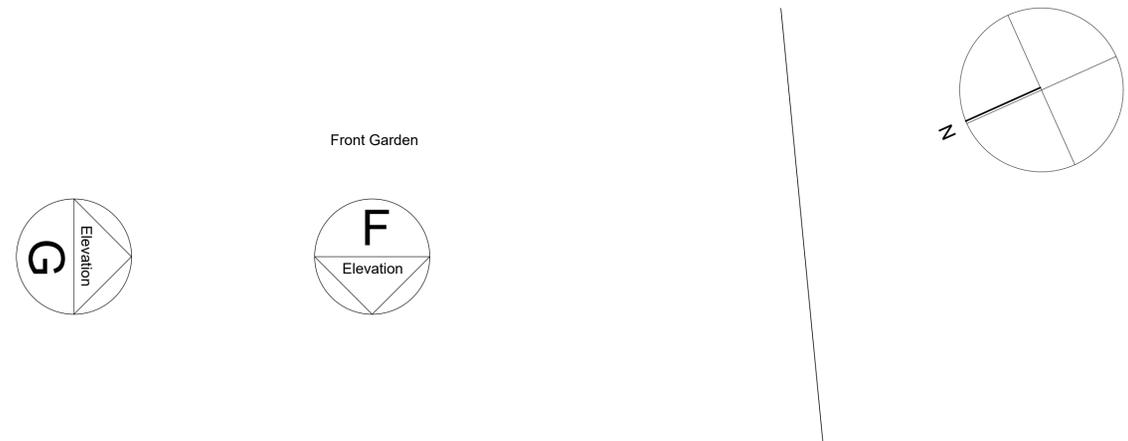

Proposed First Floor 1:50 @ A1

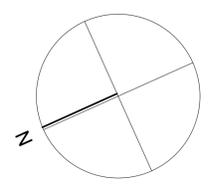  

Rev A : 19.06.25 : Side extension amended to client comments

**Issue Purpose: PLANNING APPLICATION**

AHJ architects  
 The Courtyard | 12a Commercial Road | 07968944840  
 Skeelthorpe | Huddersfield | info@ahjarchitects.co.uk  
 HD8 9AA  
 www.ahjarchitects.co.uk

Client: Mr & Mrs Thomson  
 Project: 2064 : Tanyard Farm : Domestic Extension  
 Title: Proposed Ground and First Floor Plans

Issued From:  
 Date: September 2020  
 Scale: 1:50 @ A1  
 Drawn: BH Auth: BH

Do not scale from this drawing. Work to original dimensions, and any discrepancy to be reported to the Architect.  
 Refer to larger scale drawings where available.

2064 - D - 20 - 004 - A