



This drawing is the copyright of AXIS P.E.D Limited and may not be loaned, copied or reproduced in any way -or used for any offer, quote, tender or construction purposes without written consent of the company to do so
 Follow any figured dimensions - do not scale for construction purposes. IF IN DOUBT ASK.

• Revision History • Date


Revision History	Date

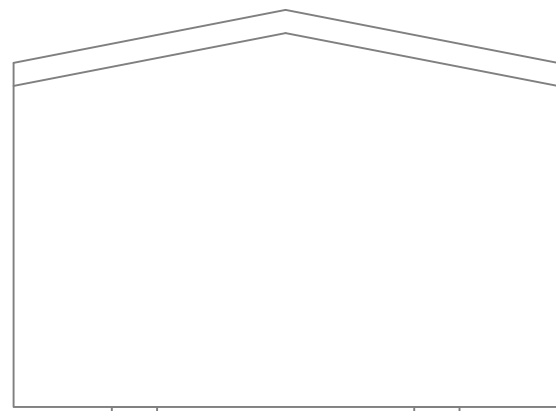

WC/SHOWER BLOCK
SIDE ELEVATION

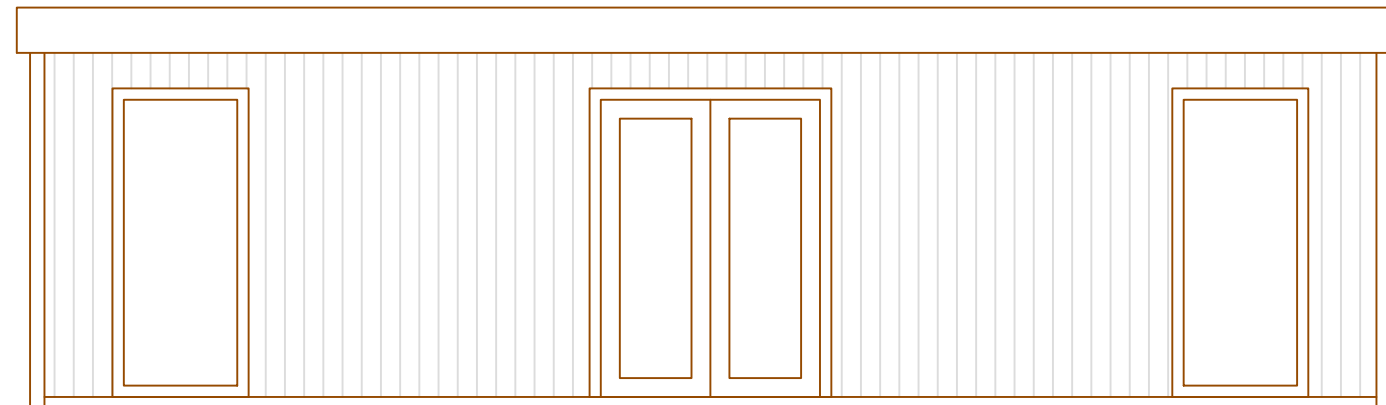

RECEPTION BUILDING
FRONT ELEVATION

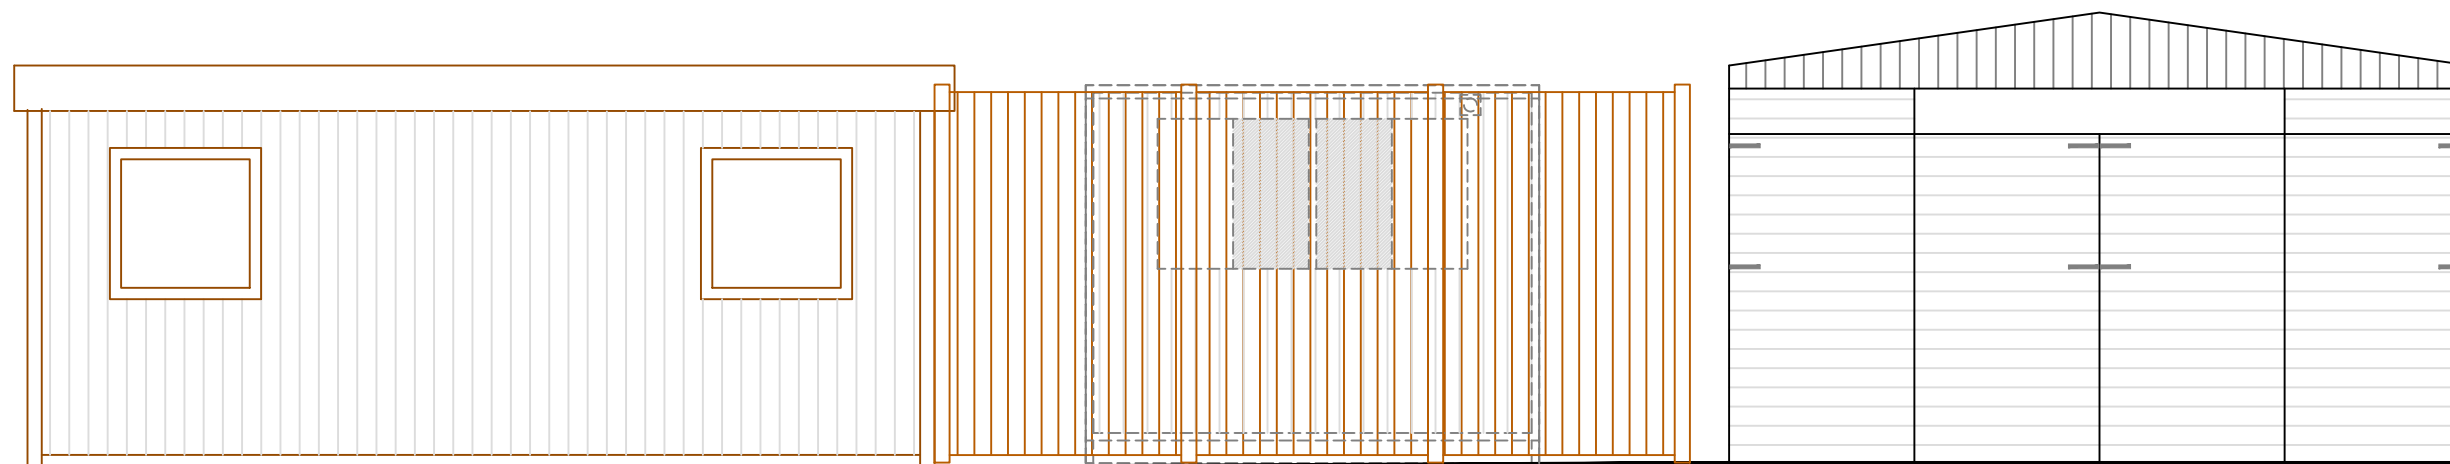

RECEPTION BUILDING
SIDE ELEVATION

CLOSE BOARDED FENCING
SCREENING SIDE ELEVATION
OF STAFF ROOM

EXISTING
PLANT ROOM



Chester Office: Well House Barns Bretton Chester CH4 8DH	South Manchester Office: Canal House 76 Water Lane Milesnor SK9 9BB	axis
0844 8700 007 - www.axisped.co.uk		
client: KINGSWOOD INSPIRING LEARNING		
project: PEAK VENTURE RECEPTION BUILDING # STAFF ROOM		
drawing title: ELEVATION DETAILS - RECEPTION # SHOWER BLOCK		
date: December 2017	drawn by: DC	checked: DC
drawing number: 1958-04-005	status: For Consultation	
scale(s): 1:50@A3	rev: --	
planning environment design		