






**East Elevation** 1:100

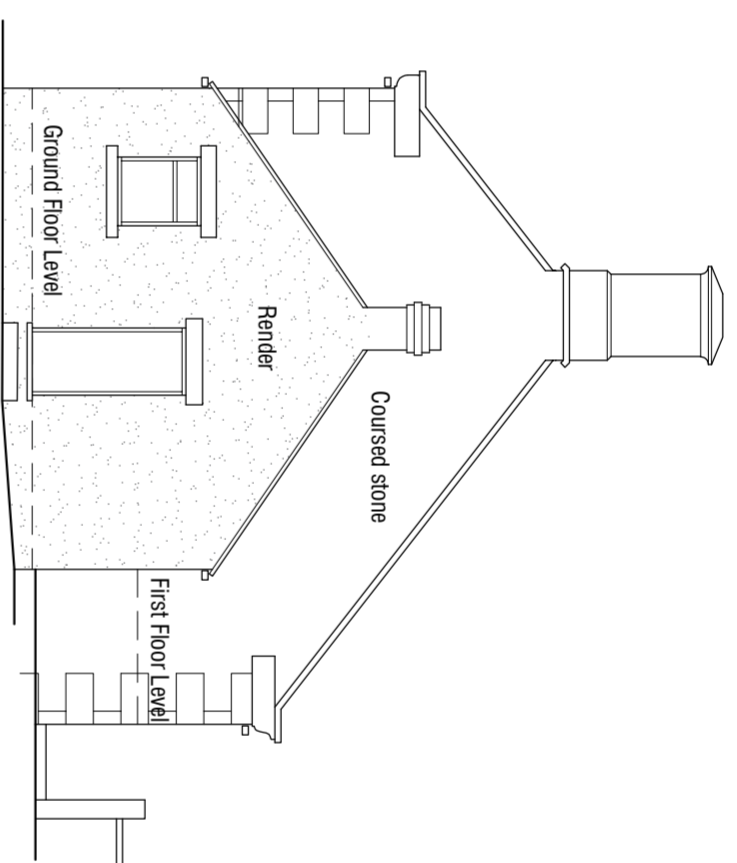

**North Elevation** 1:100

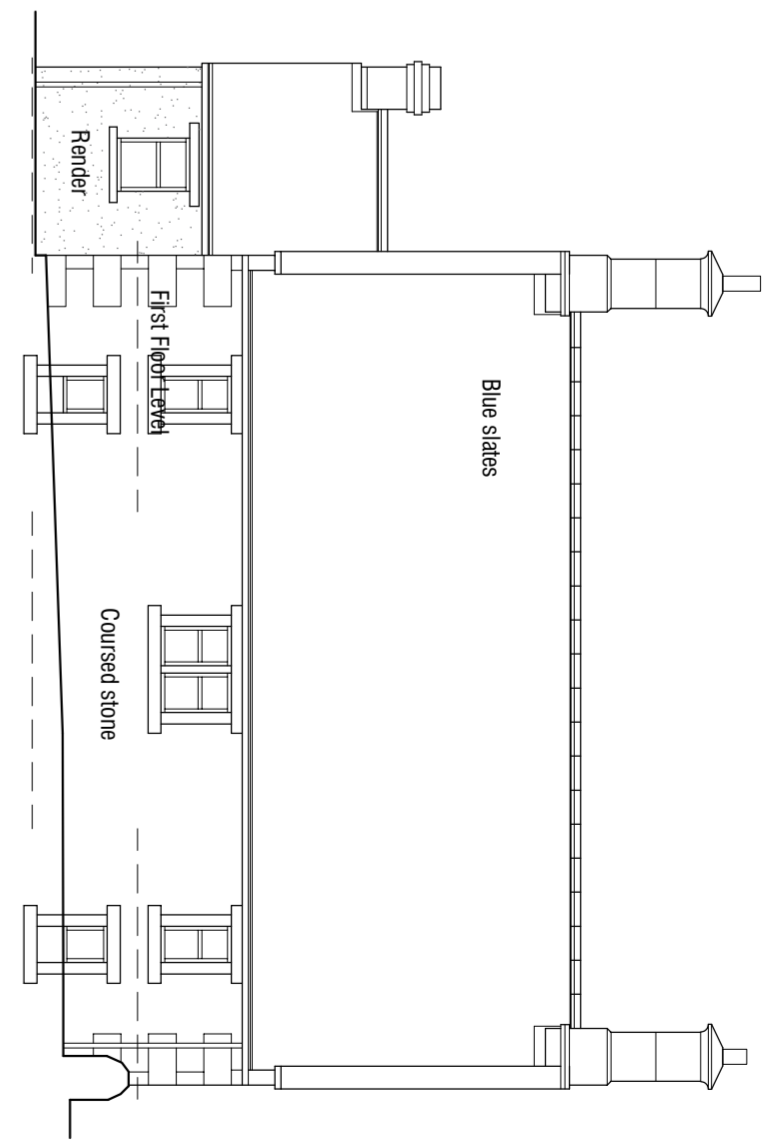

**West Elevation** 1:100

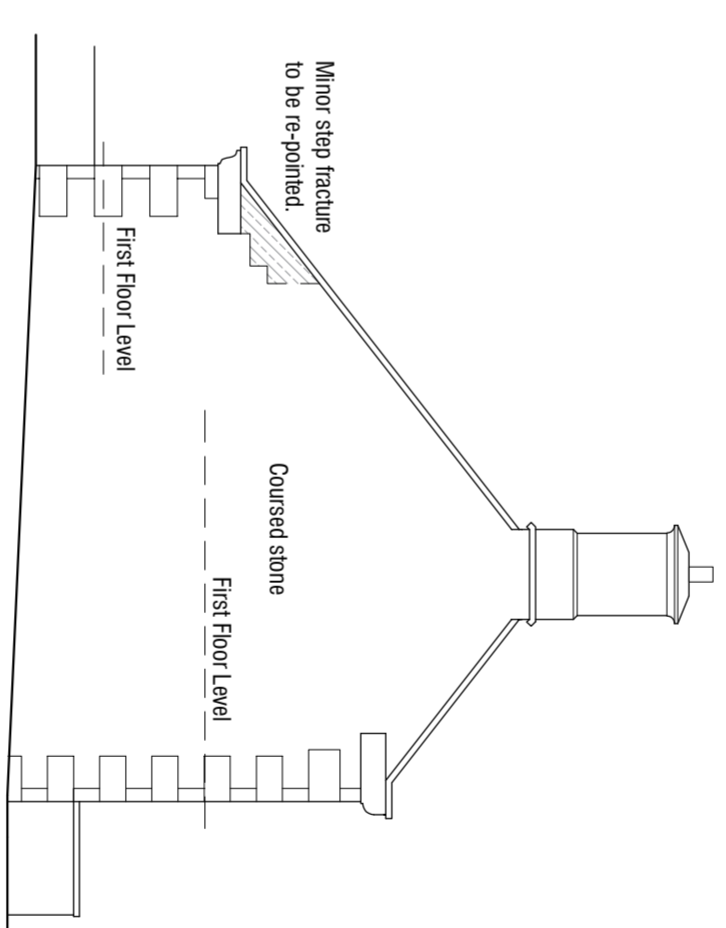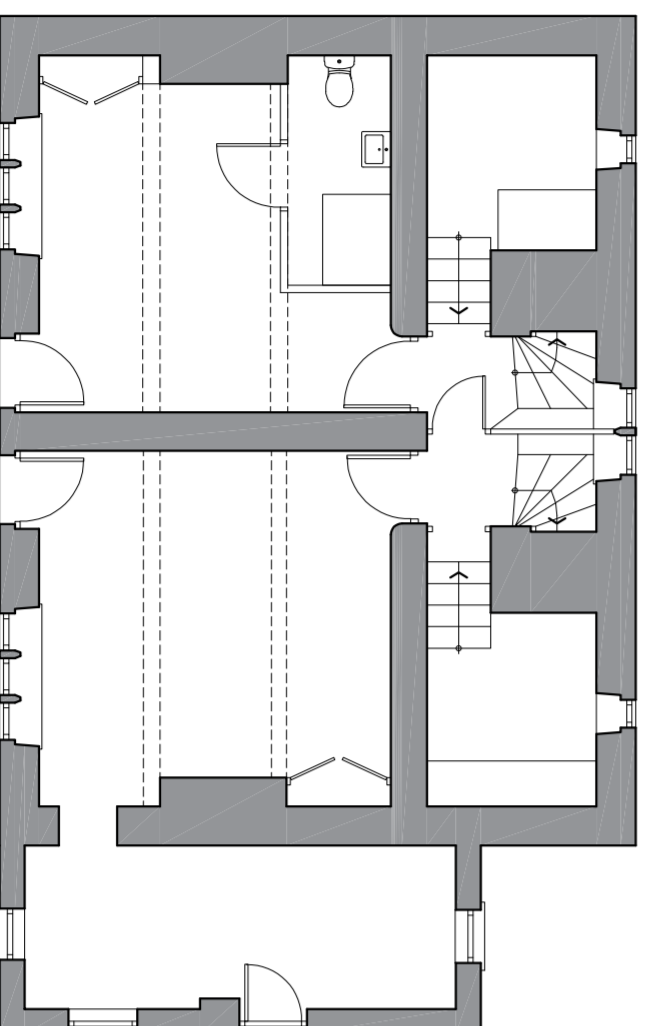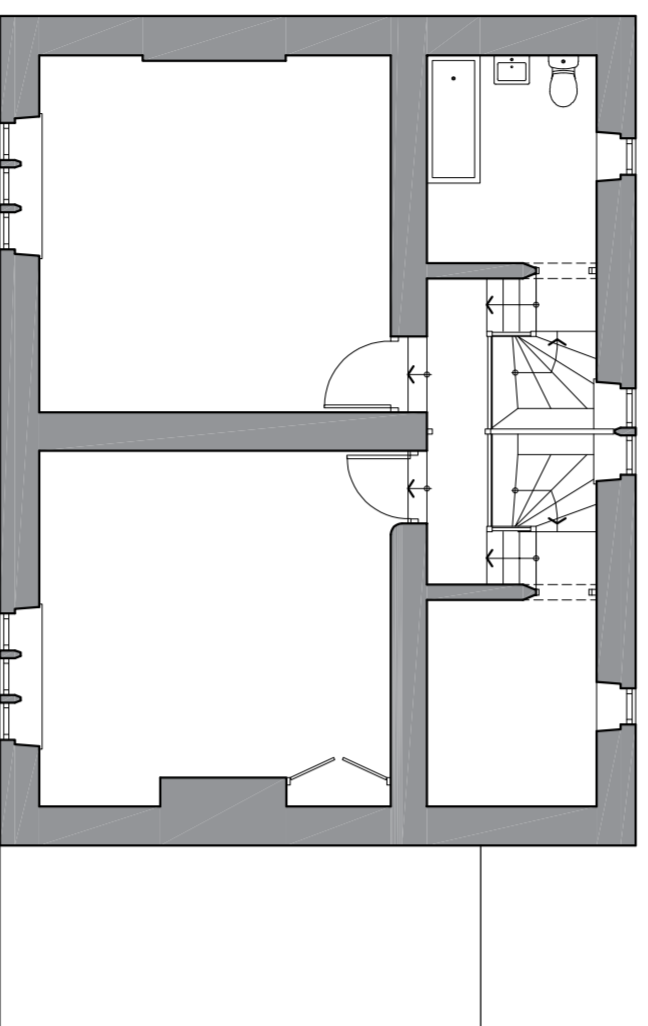

**South Elevation** 1:100

Rev A 20.12.2024 - Add repairs to stonework on East Elevation.

**ROYD FIELD FARM**  
**ROYD FIELD LANE**  
**CUBLEY**  
**PENISTONE**  
**SHEFFIELD S36 9AW**  
**SURVEY**

**FARMHOUSE**

**mboothdesign**  
architectural design and building consultants

Fairfield House  
Bemmel Close Barnsley  
S70 2FL  
Tel: 07783 1998300  
E: mark@mboothdesign.co.uk

Scale 1:100 @ A2 Drawn MJB

Date August 2023 Ref. 23.11

Dwg No. S01 Rev. A

Copyright mboothdesign. All dimensions in millimeters unless otherwise stated. Dimensions for setting out in existing buildings are to be checked and verified on site.

0cm 2cm 4cm 6cm