



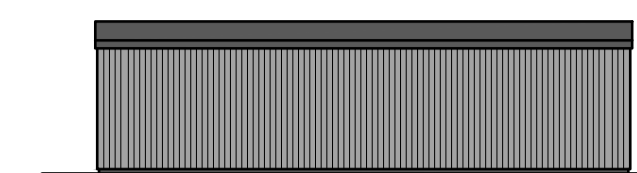


North East Elevation

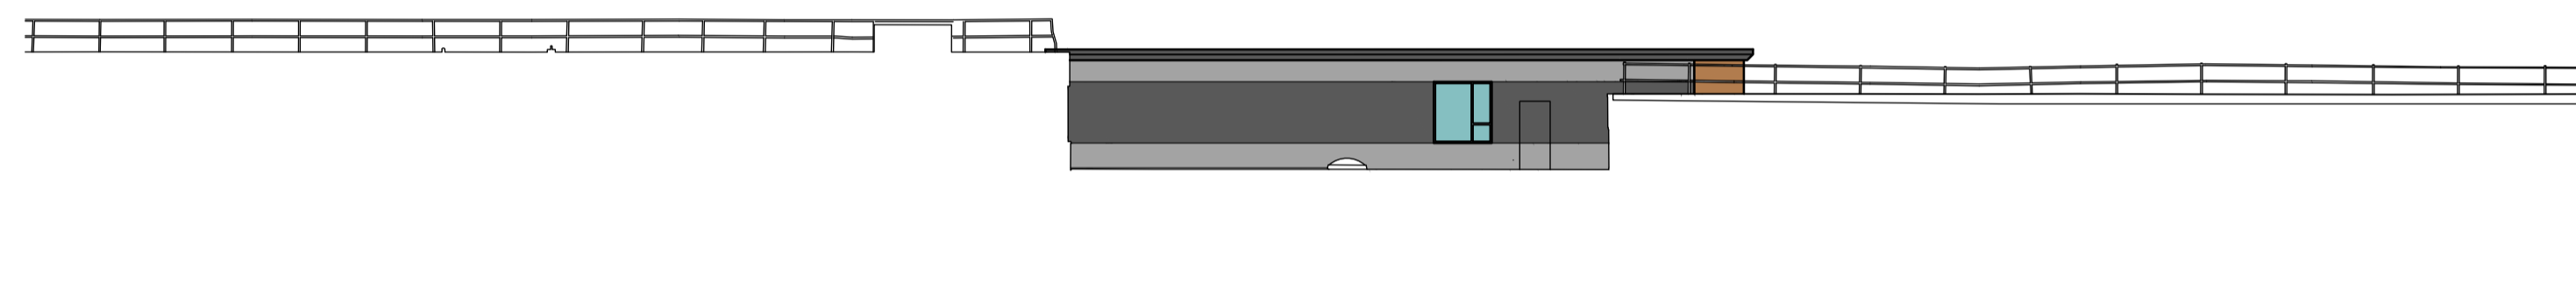


North East Elevation of Plant Room




South East Elevation

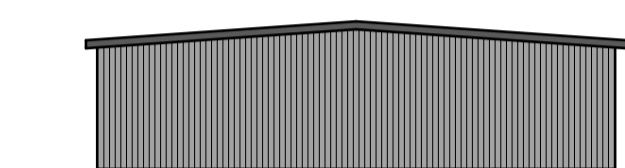

South East Elevation of Plant Room

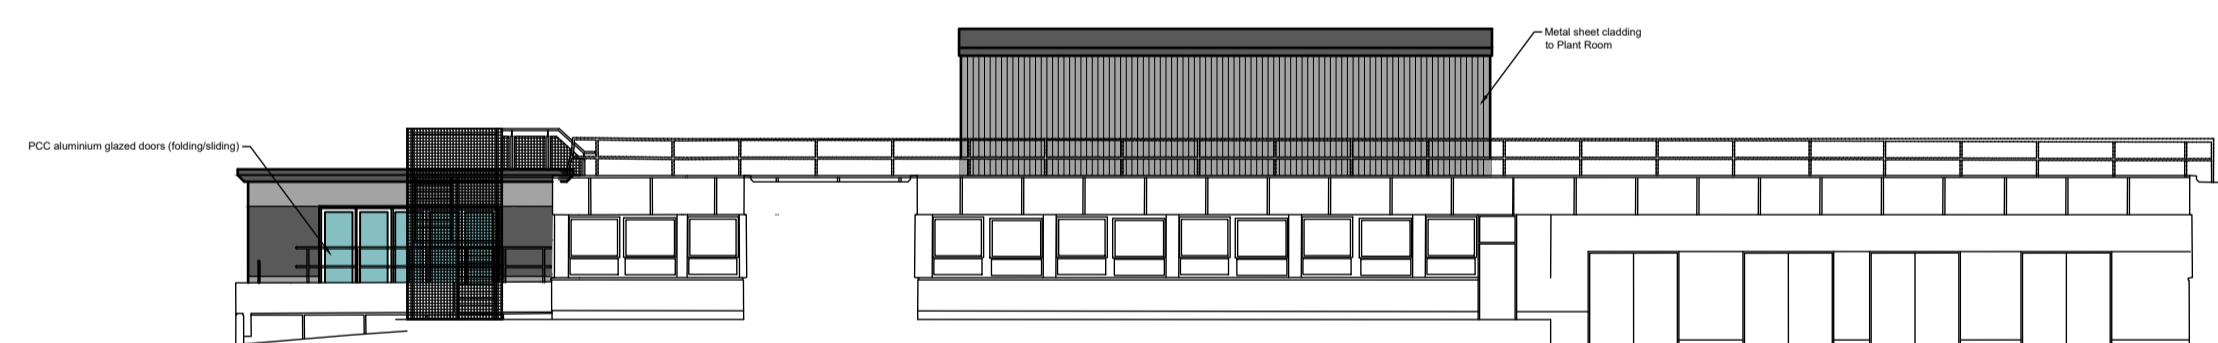

South West Elevation

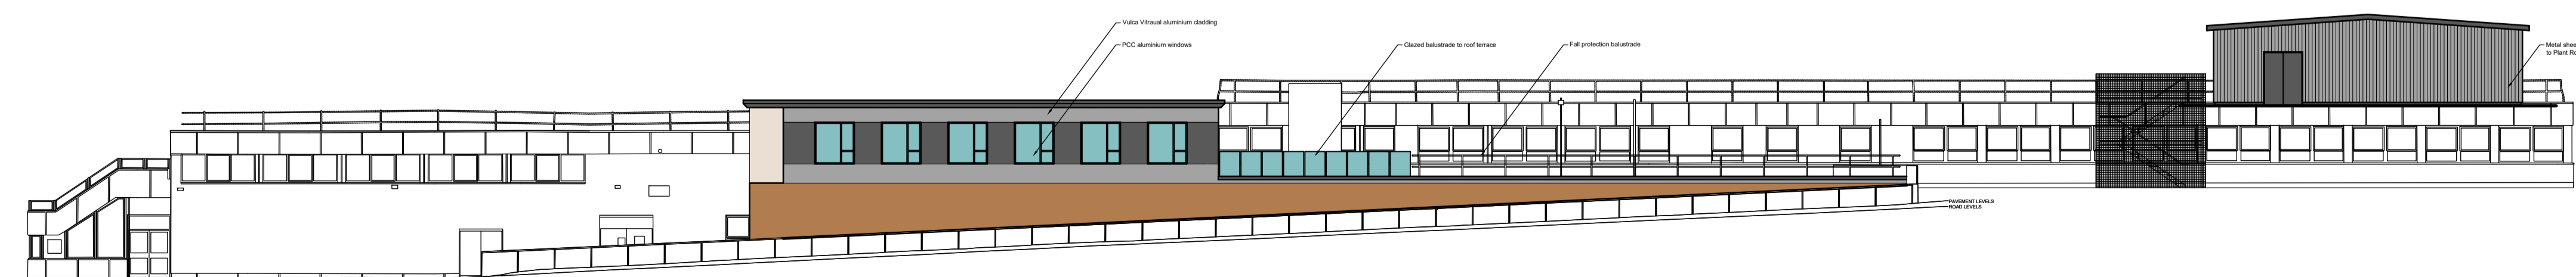

North West Elevation

P01 First Issue 09.10.23 SNJ LB

Client:  
 Barnsley Hospital NHS Foundation Trust

Project:  
 New Theatre and Admissions, Barnsley Hospital  
 Gawber Road, Barnsley, S73 2EP

Drawing:  
 Elevations as Proposed

**JTP**  
 ARCHITECTS

JAMES TOTTY PARTNERSHIP LLP  
 CHARTERED ARCHITECTS  
 38 WILKINSON STREET  
 SHEFFIELD S10 2GB

Telephone : (0114) 2700208  
 Email : mail@jtp-architects.co.uk  
 Web : www.jtp-architects.co.uk

Scale: @A1:	Project No:	Drawn:	Checked:	Date:
1:200	15-1393	SNJ		Sept 23

Status:  
 FOR PLANNING

Drawing No:  
 151393 - JTP - 01 - XX - D - A - 5008 - P01