




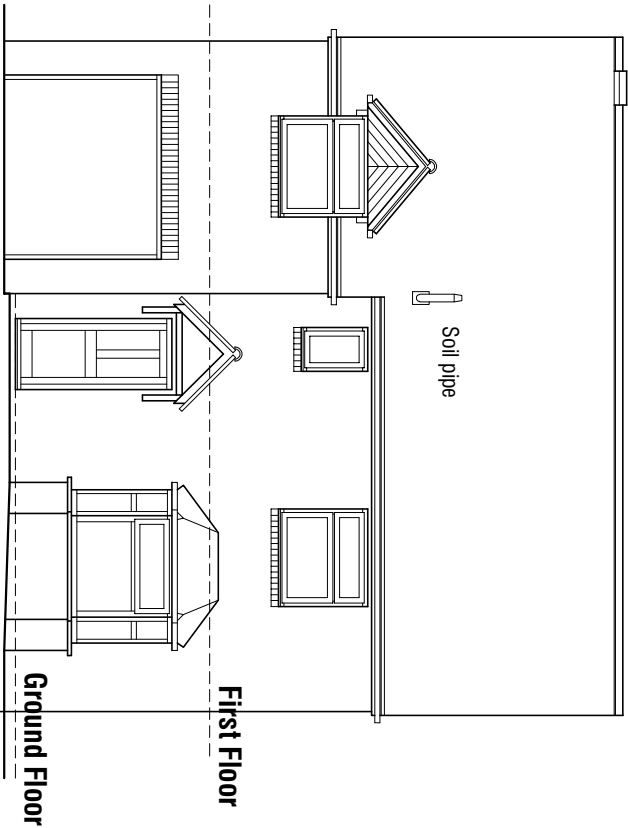


West Elevation 1:100

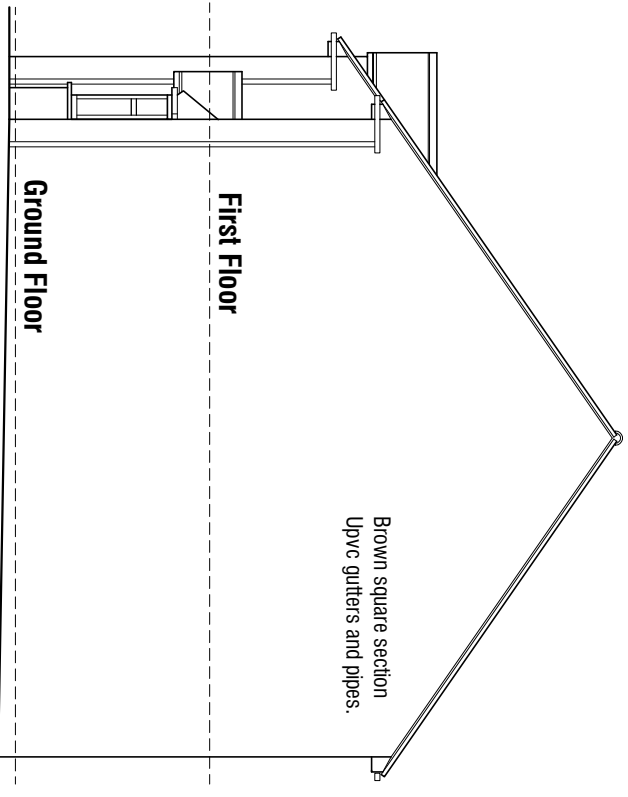


South Elevation 1:100

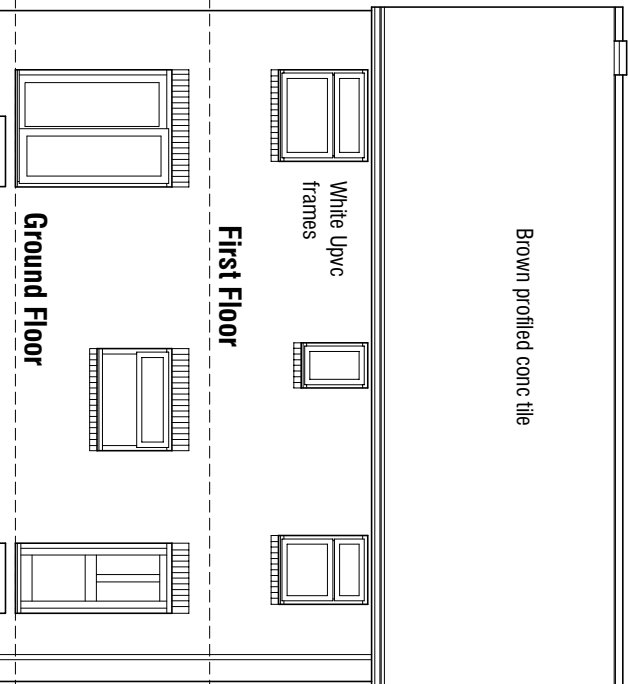


East Elevation 1:100

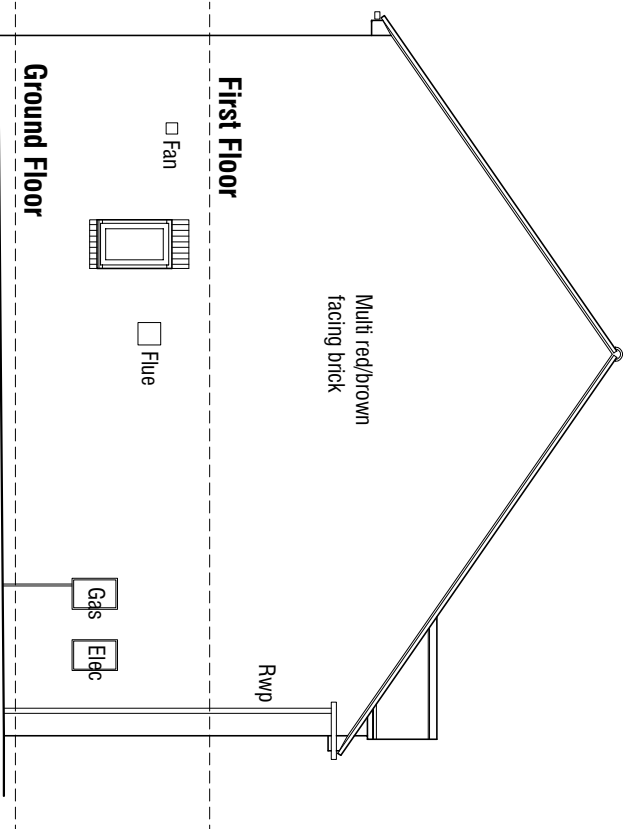


North Elevation 1:100

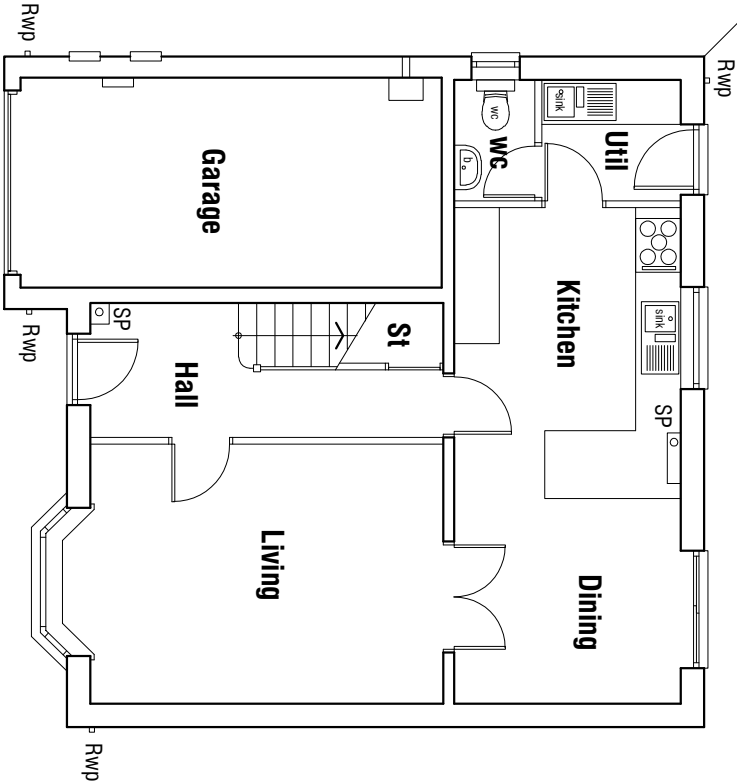

Ground Floor Plan 1:100

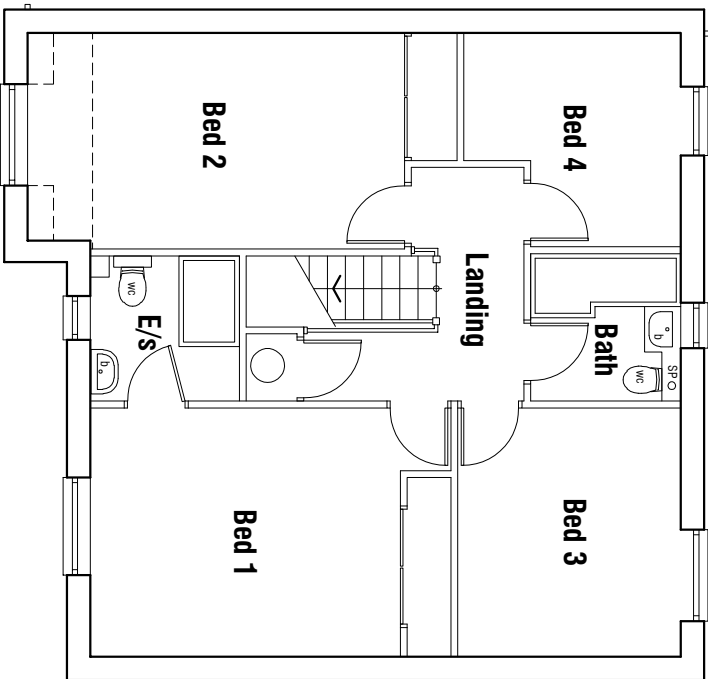

First Floor Plan 1:100

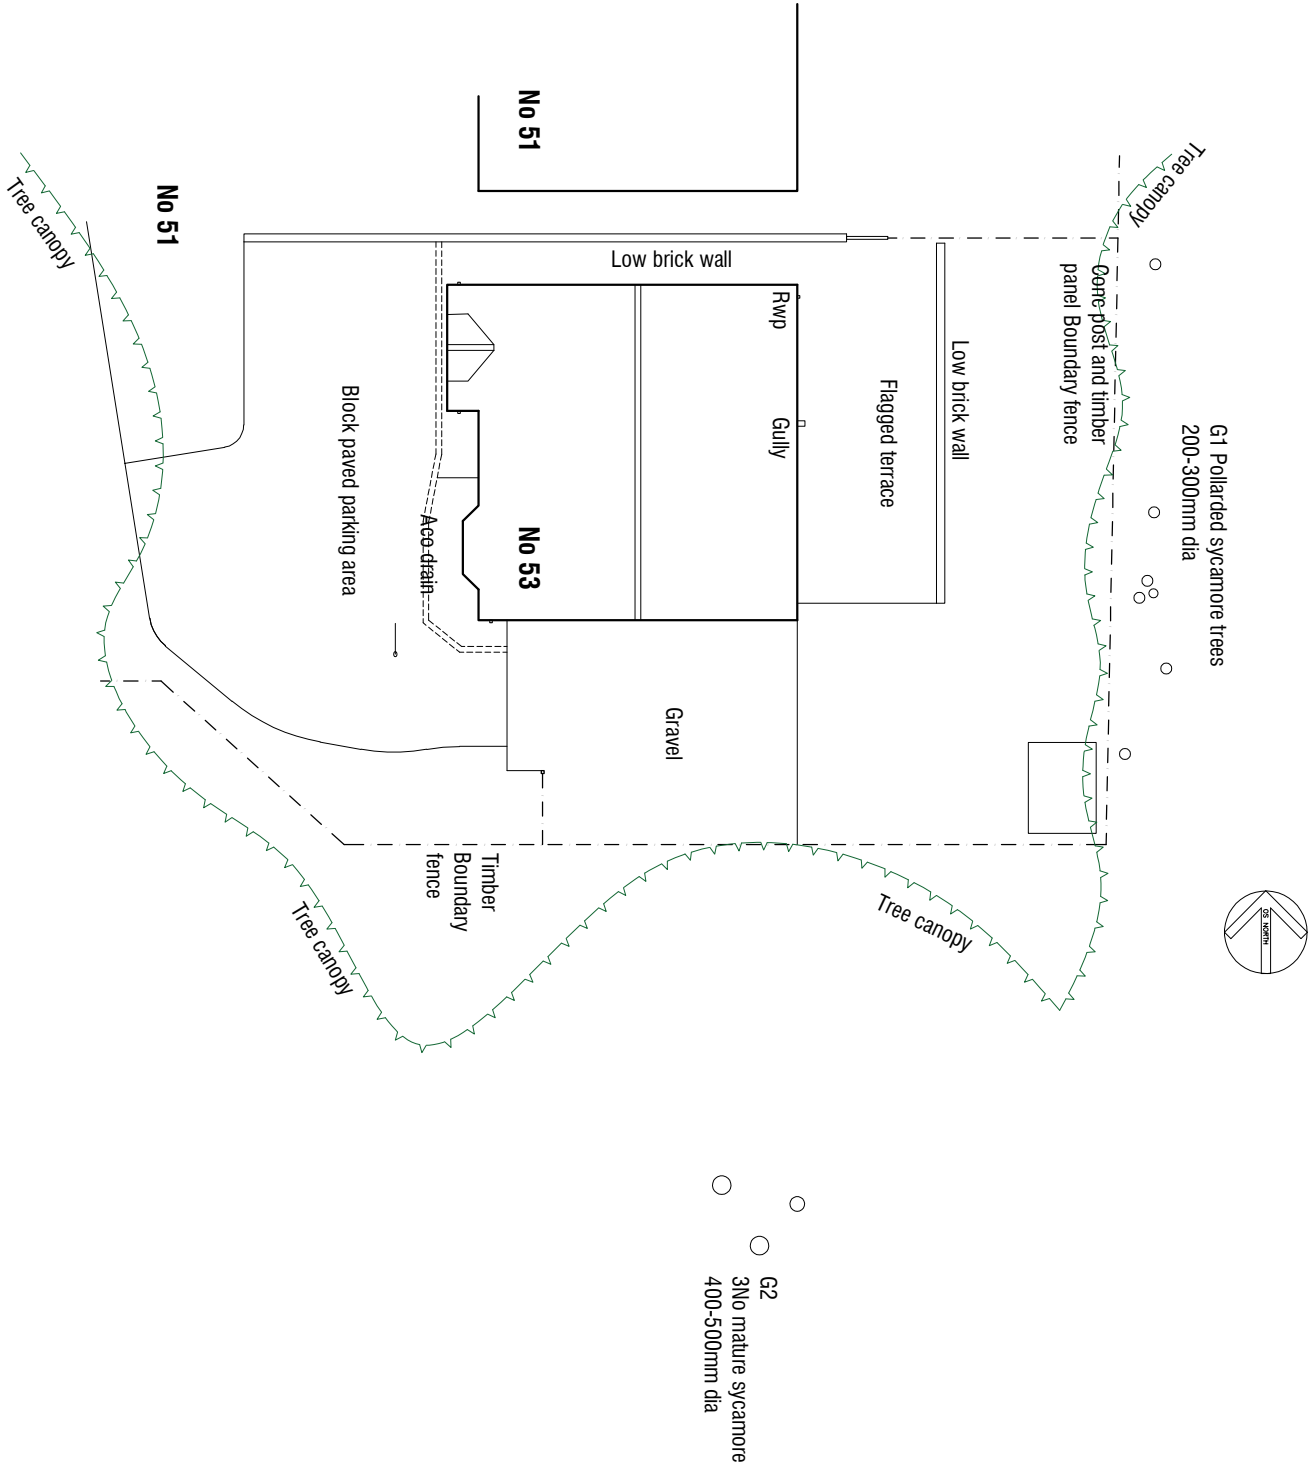

Site Plan 1:200

- T3 Mature Oak 900mm dia
- G3 2No mature sycamore 400-500mm dia

- G2 3No mature sycamore 400-500mm dia

53 Bowden Grove

Dodworth

Barnsley

AS EXISTING

PLANS & ELEVATIONS

mboothdesign

architectural design and building consultants

Fairfield House

Barnesdale Close Barnsley

S70 2PL

Tel: 07881388300

E: mark@mboothdesign.co.uk

Scale 1:100 1:200@ A1

Drawn MJB

Date June 2021

Ref. 21.21

Dwg No. S1

Rev. -

00m

20m

40m

60m

Copyright mboothdesign. All dimensions in millimetres unless otherwise stated.

Drawings for setting out in existing buildings are to be checked and verified on site.