


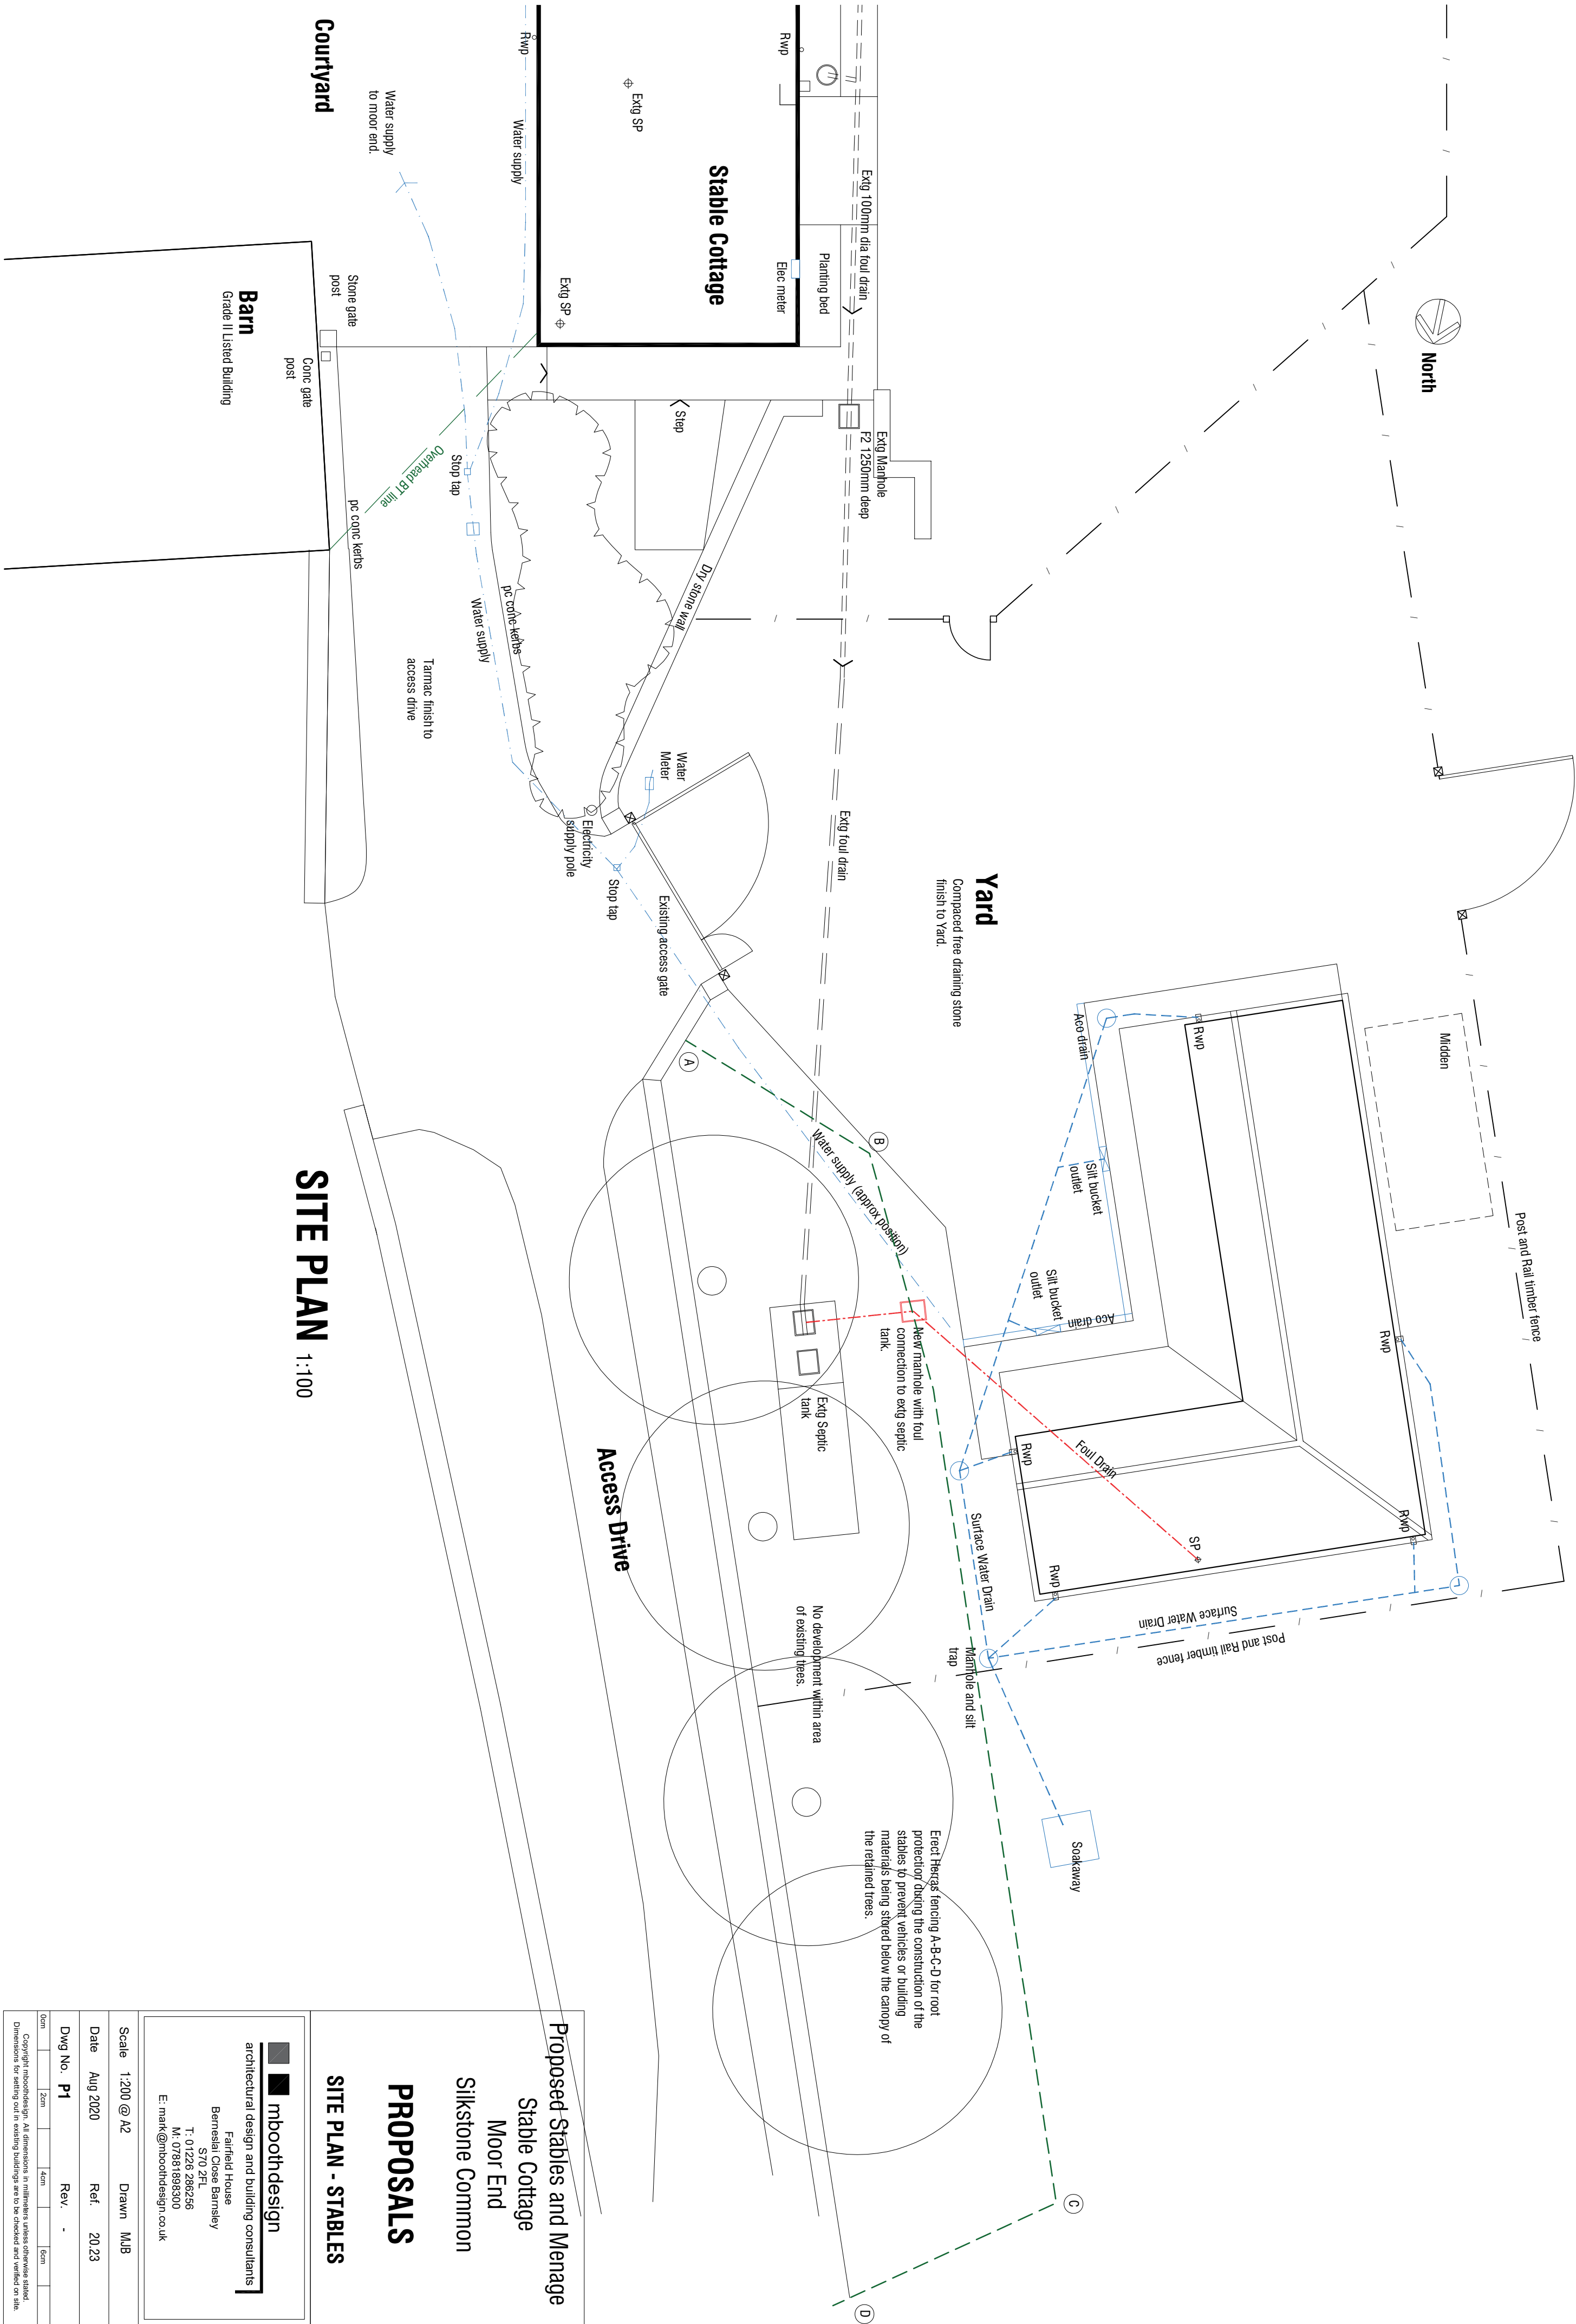

Proposed Stables and Menage

Stable Cottage

Moor End

Silkstone Common

PROPOSALS

SITE PLAN - STABLES

mboothdesign

architectural design and building consultants

Fairfield House

Barnesall Close Barnsley

S70 2FL

T. 01226 286256

M. 07881898300

E: mark@mboothdesign.co.uk

Scale 1:200 @ A2

Drawn MJB

Date Aug 2020

Ref. 20.23

Dwg No. P1

Rev. -

0cm

2cm

4cm

6cm

Copyright mboothdesign. All dimensions in millimetres unless otherwise stated.

Dimensions for setting out in existing buildings are to be checked and verified on site.