


Proposed Side Elevation of New Building Looking South

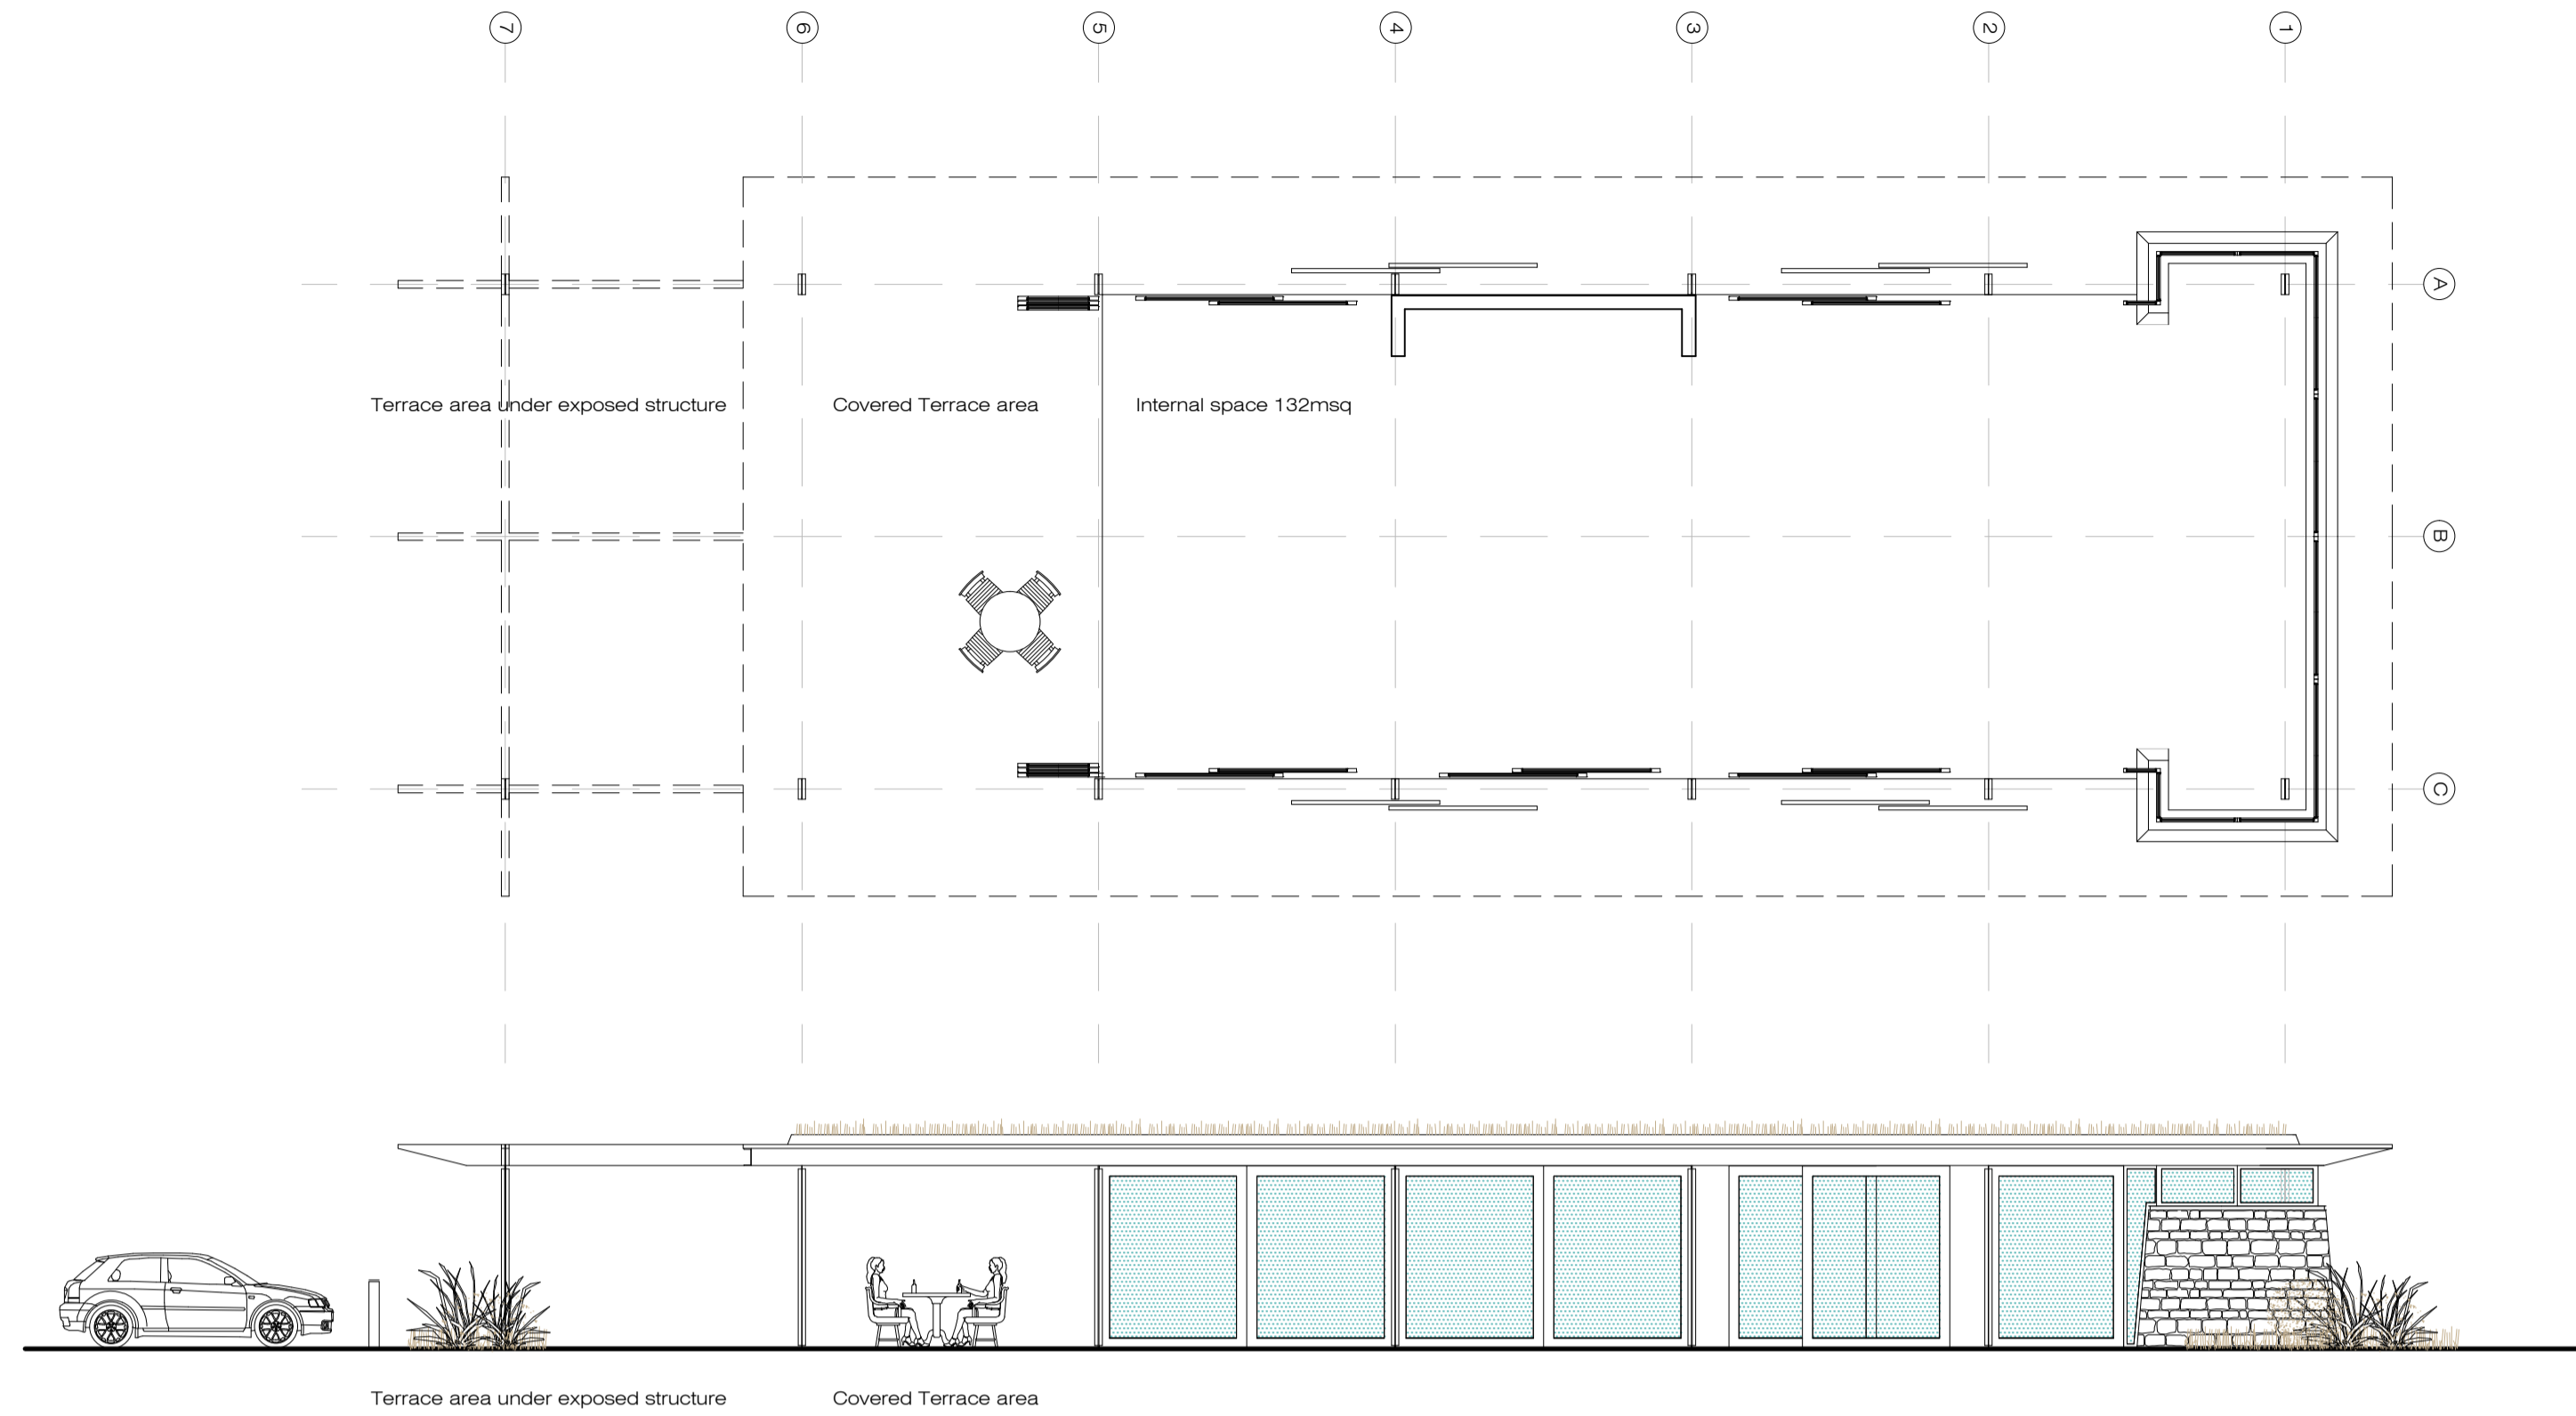

Proposed Side Elevation of New Building Looking North

COPYRIGHT:
This document is the property of YOURSPACE and copyright is reserved to them. No unauthorised copying, in whole or part or reproduction is permitted.
DISCLAIMER/RESPONSIBILITY:
Drawing represents initial design work only prior to appointment of CDM co-ordinator.
PURPOSE:
This drawing is for planning only. YOURSPACE accepts no liability in respect of any other use. This drawing should not be relied on or used in circumstances other than those for which it was prepared and for which YOURSPACE was commissioned. YOURSPACE accepts no responsibility for the document to any other party other than the person by whom it was commissioned.
DO NOT SCALE:
All dimensions to be checked on site. Designer to be notified of any discrepancies prior to commencement.
REVISIONS:
Only the latest revision of this Drawing must be worked on. Preceding issues must be destroyed or clearly cancelled.

Issue Date	Description




Example of seed mix by Pictorial Meadows



Example of Blue Slate to be used on Light Well




Example of Stone to be matched

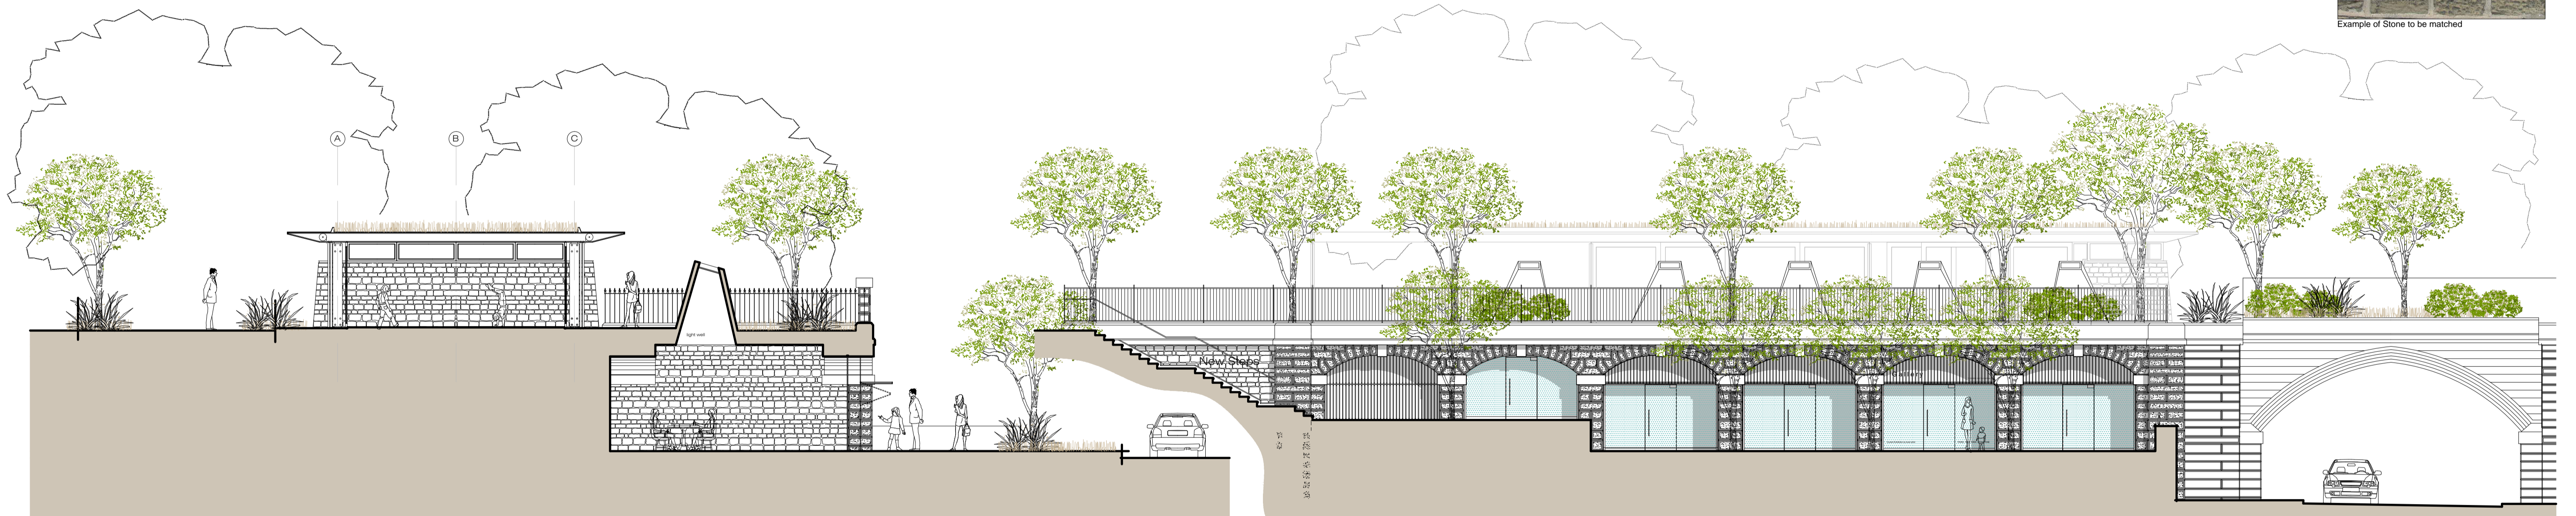


Proposed Section Through Unit 2 Listed Coal Drop

Proposed Elevation Listed Coal Drops Looking North

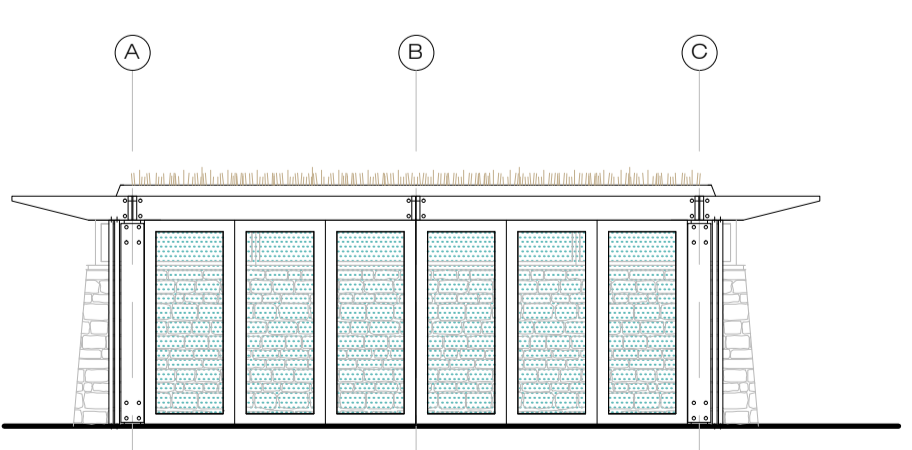


Proposed End Elevation Looking East

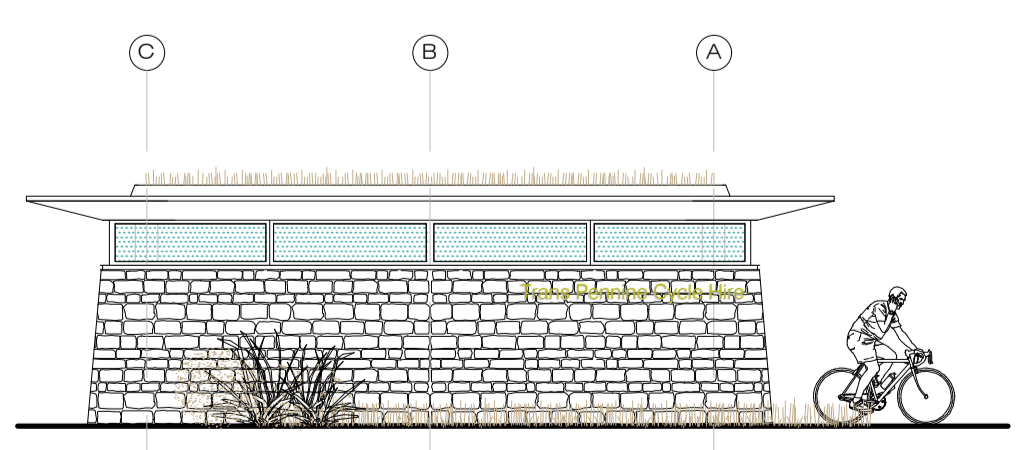

Proposed End Elevation Looking West

Proposed Finishes:
Green Roof: Extensive with seed mix by Pictorial Meadows
Light Wells: Exterior to be clad in cut slate.
Walls: Reclaimed Sparrow Peck Faced Yorkshire stone to match existing building.
Structure: Exposed Timber Flitch Beam details to be confirmed by structural engineer.
Windows/doors: Solid Hardwood.
Coal Drop Glazing: Dorma Universal Shop front.
New Steps: 50mm Stone Bull-nosed treads, stone stringers and re-claimed stone side walls to match existing.

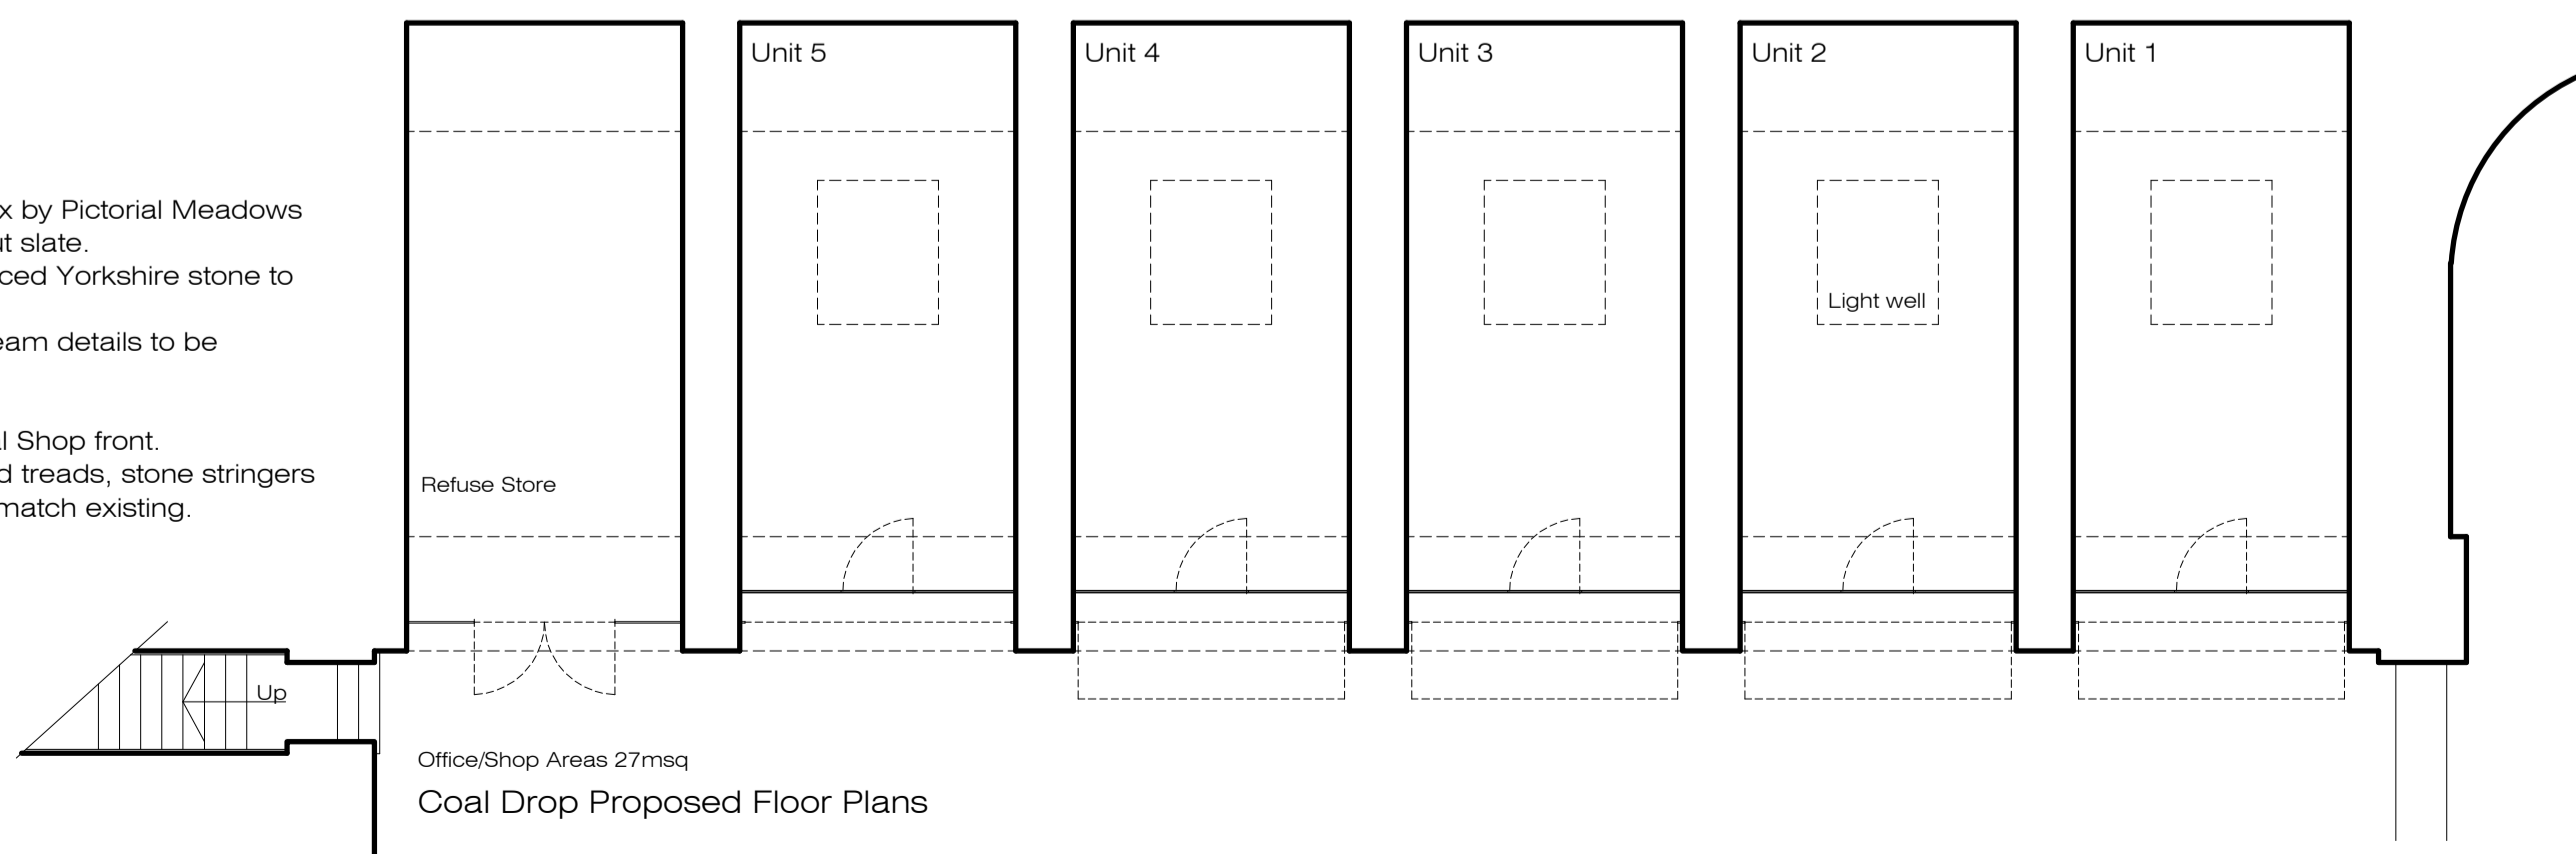

Coal Drop Proposed Floor Plans

10m @ 1:100

ys
yourspace:
interiors architecture landscape

CREATED BY
RELIANT BUILDING CONTRACTORS

Project
PENSTONE FORMER COAL DROPS

Drawing
COAL DROPS PROPOSED ELEVATIONS

Issue	Scale	1:100	SS
22/02/2010			
Job number	Drawing number	Reason	

RBC02 08

www.yourspacesolutions.co.uk email@yourspacesolutions.co.uk
T: 01480 543 997 M: 07960 641 827
Original Paper Size: A1