



PROPOSED FRONT ELEVATION  
1:100

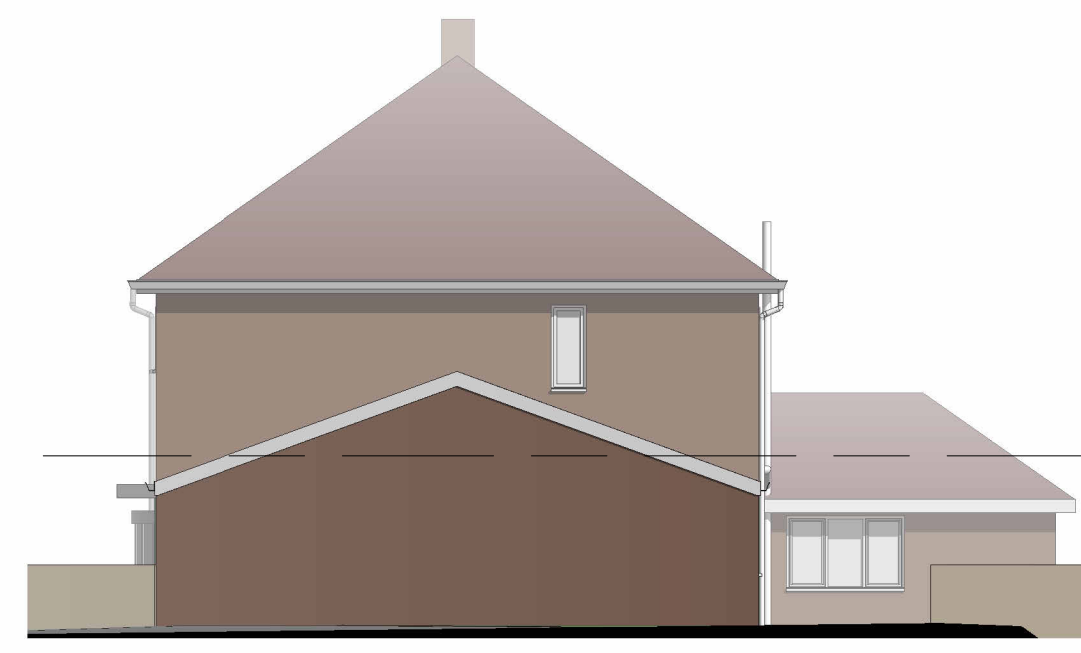


PROPOSED SIDE ELEVATION  
(FROM SITE BOUNDARY) 1:100

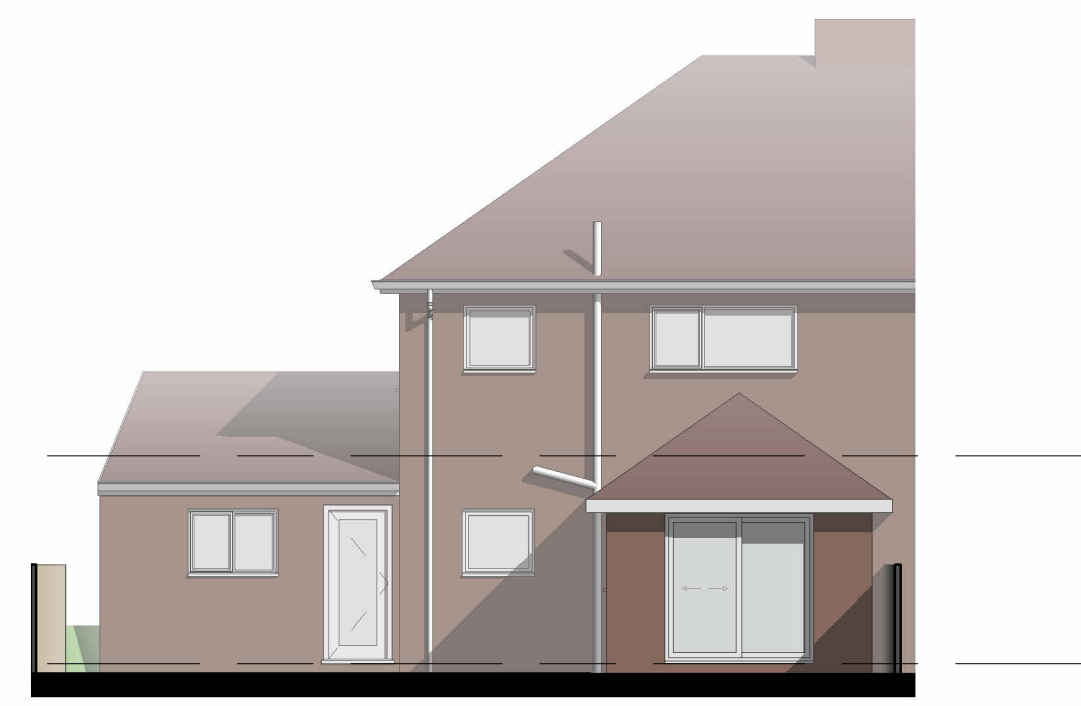


PROPOSED REAR ELEVATION  
1:100



PROPOSED SITE PLAN  
1:200

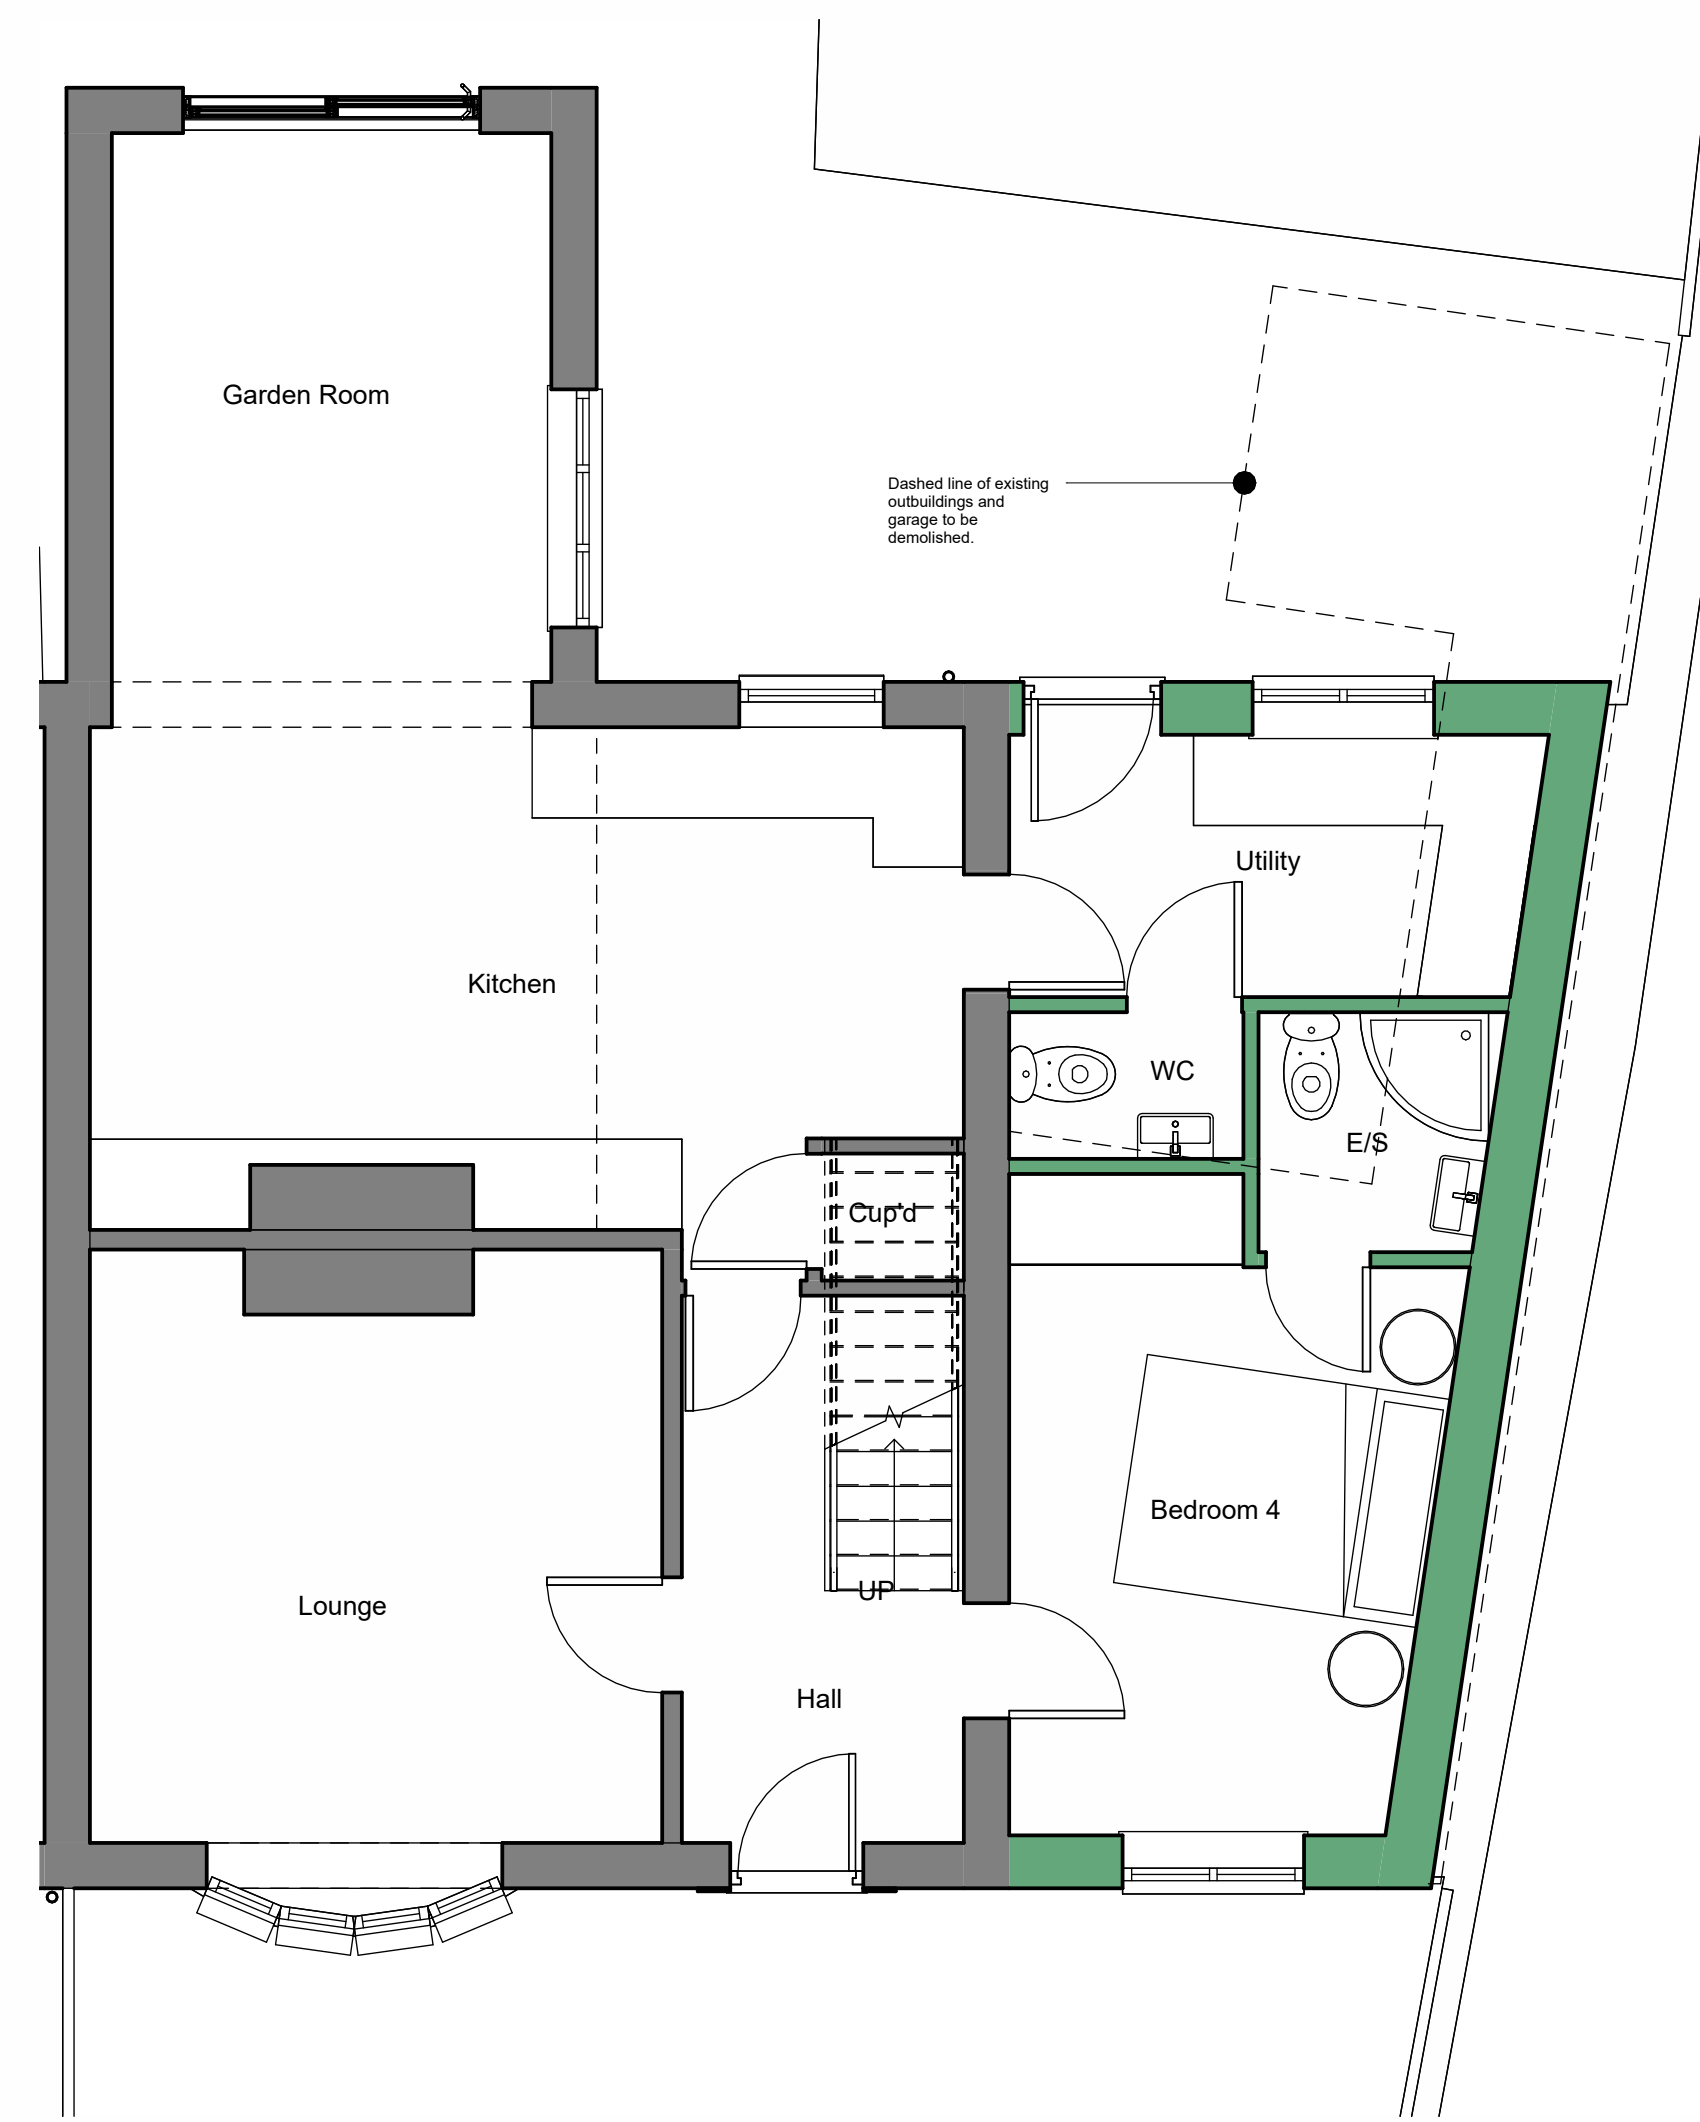

PROPOSED GROUND FLOOR PLAN  
1:50

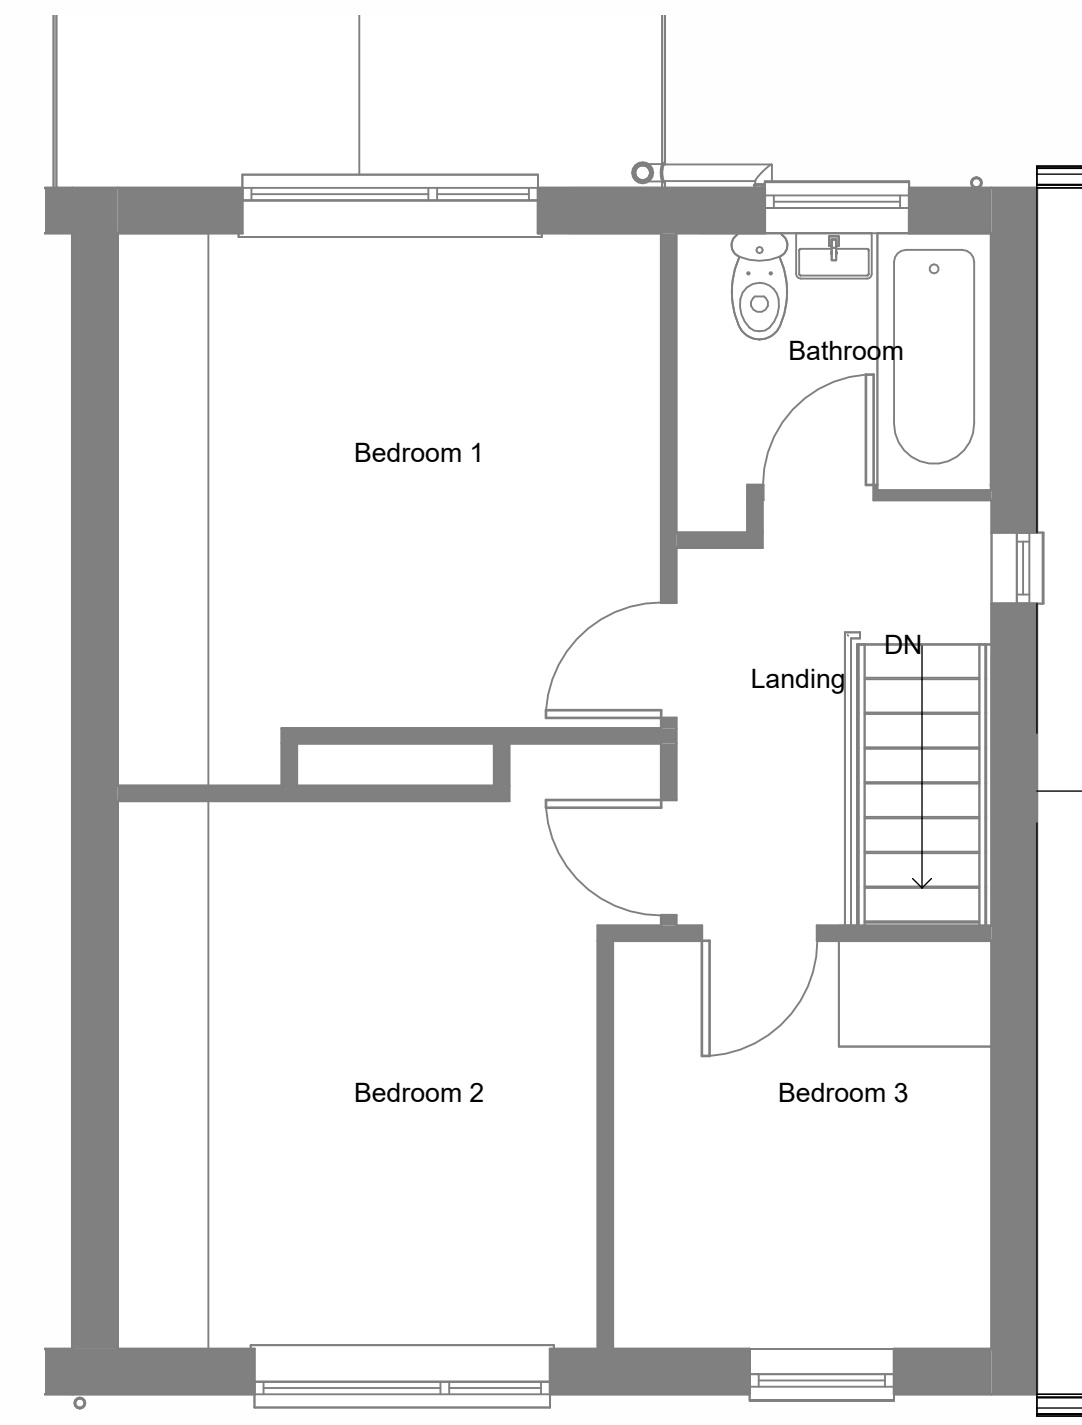

PROPOSED FIRST FLOOR PLAN  
(UNCHANGED) 1:50

P1	Drawing issued for planning.	JF	07.05.2026
P0	Drawing originated.	JF	01.05.2026
Rev No.	Description	Drawn	Date



Client  
Mr & Mrs Yould

Project  
12 Rose Grove, Wombwell

Drawing Title  
Proposed Plans and Elevations

Drawing No	2026128-102	Rev No	P1
Scale	@ A1	Date Drawn	May26
Purpose of Issue	PLANNING	Drawn By	JF