



12 Highwood Close
Kexbrough
Barnsley
S75 5JN

OS MasterMap 1250/2500/10000 scale
Monday, June 7, 2021, ID: BW1-00967651
www.blackwellmapping.co.uk


1:1250 scale print at A4, Centre: 430359 E, 409761 N

© Crown Copyright Ordnance Survey. Licence no. 100041041



BLACKWELL'S
www.blackwellmapping.co.uk

TEL: 01865 333 677
maps.oxford@blackwell.co.uk

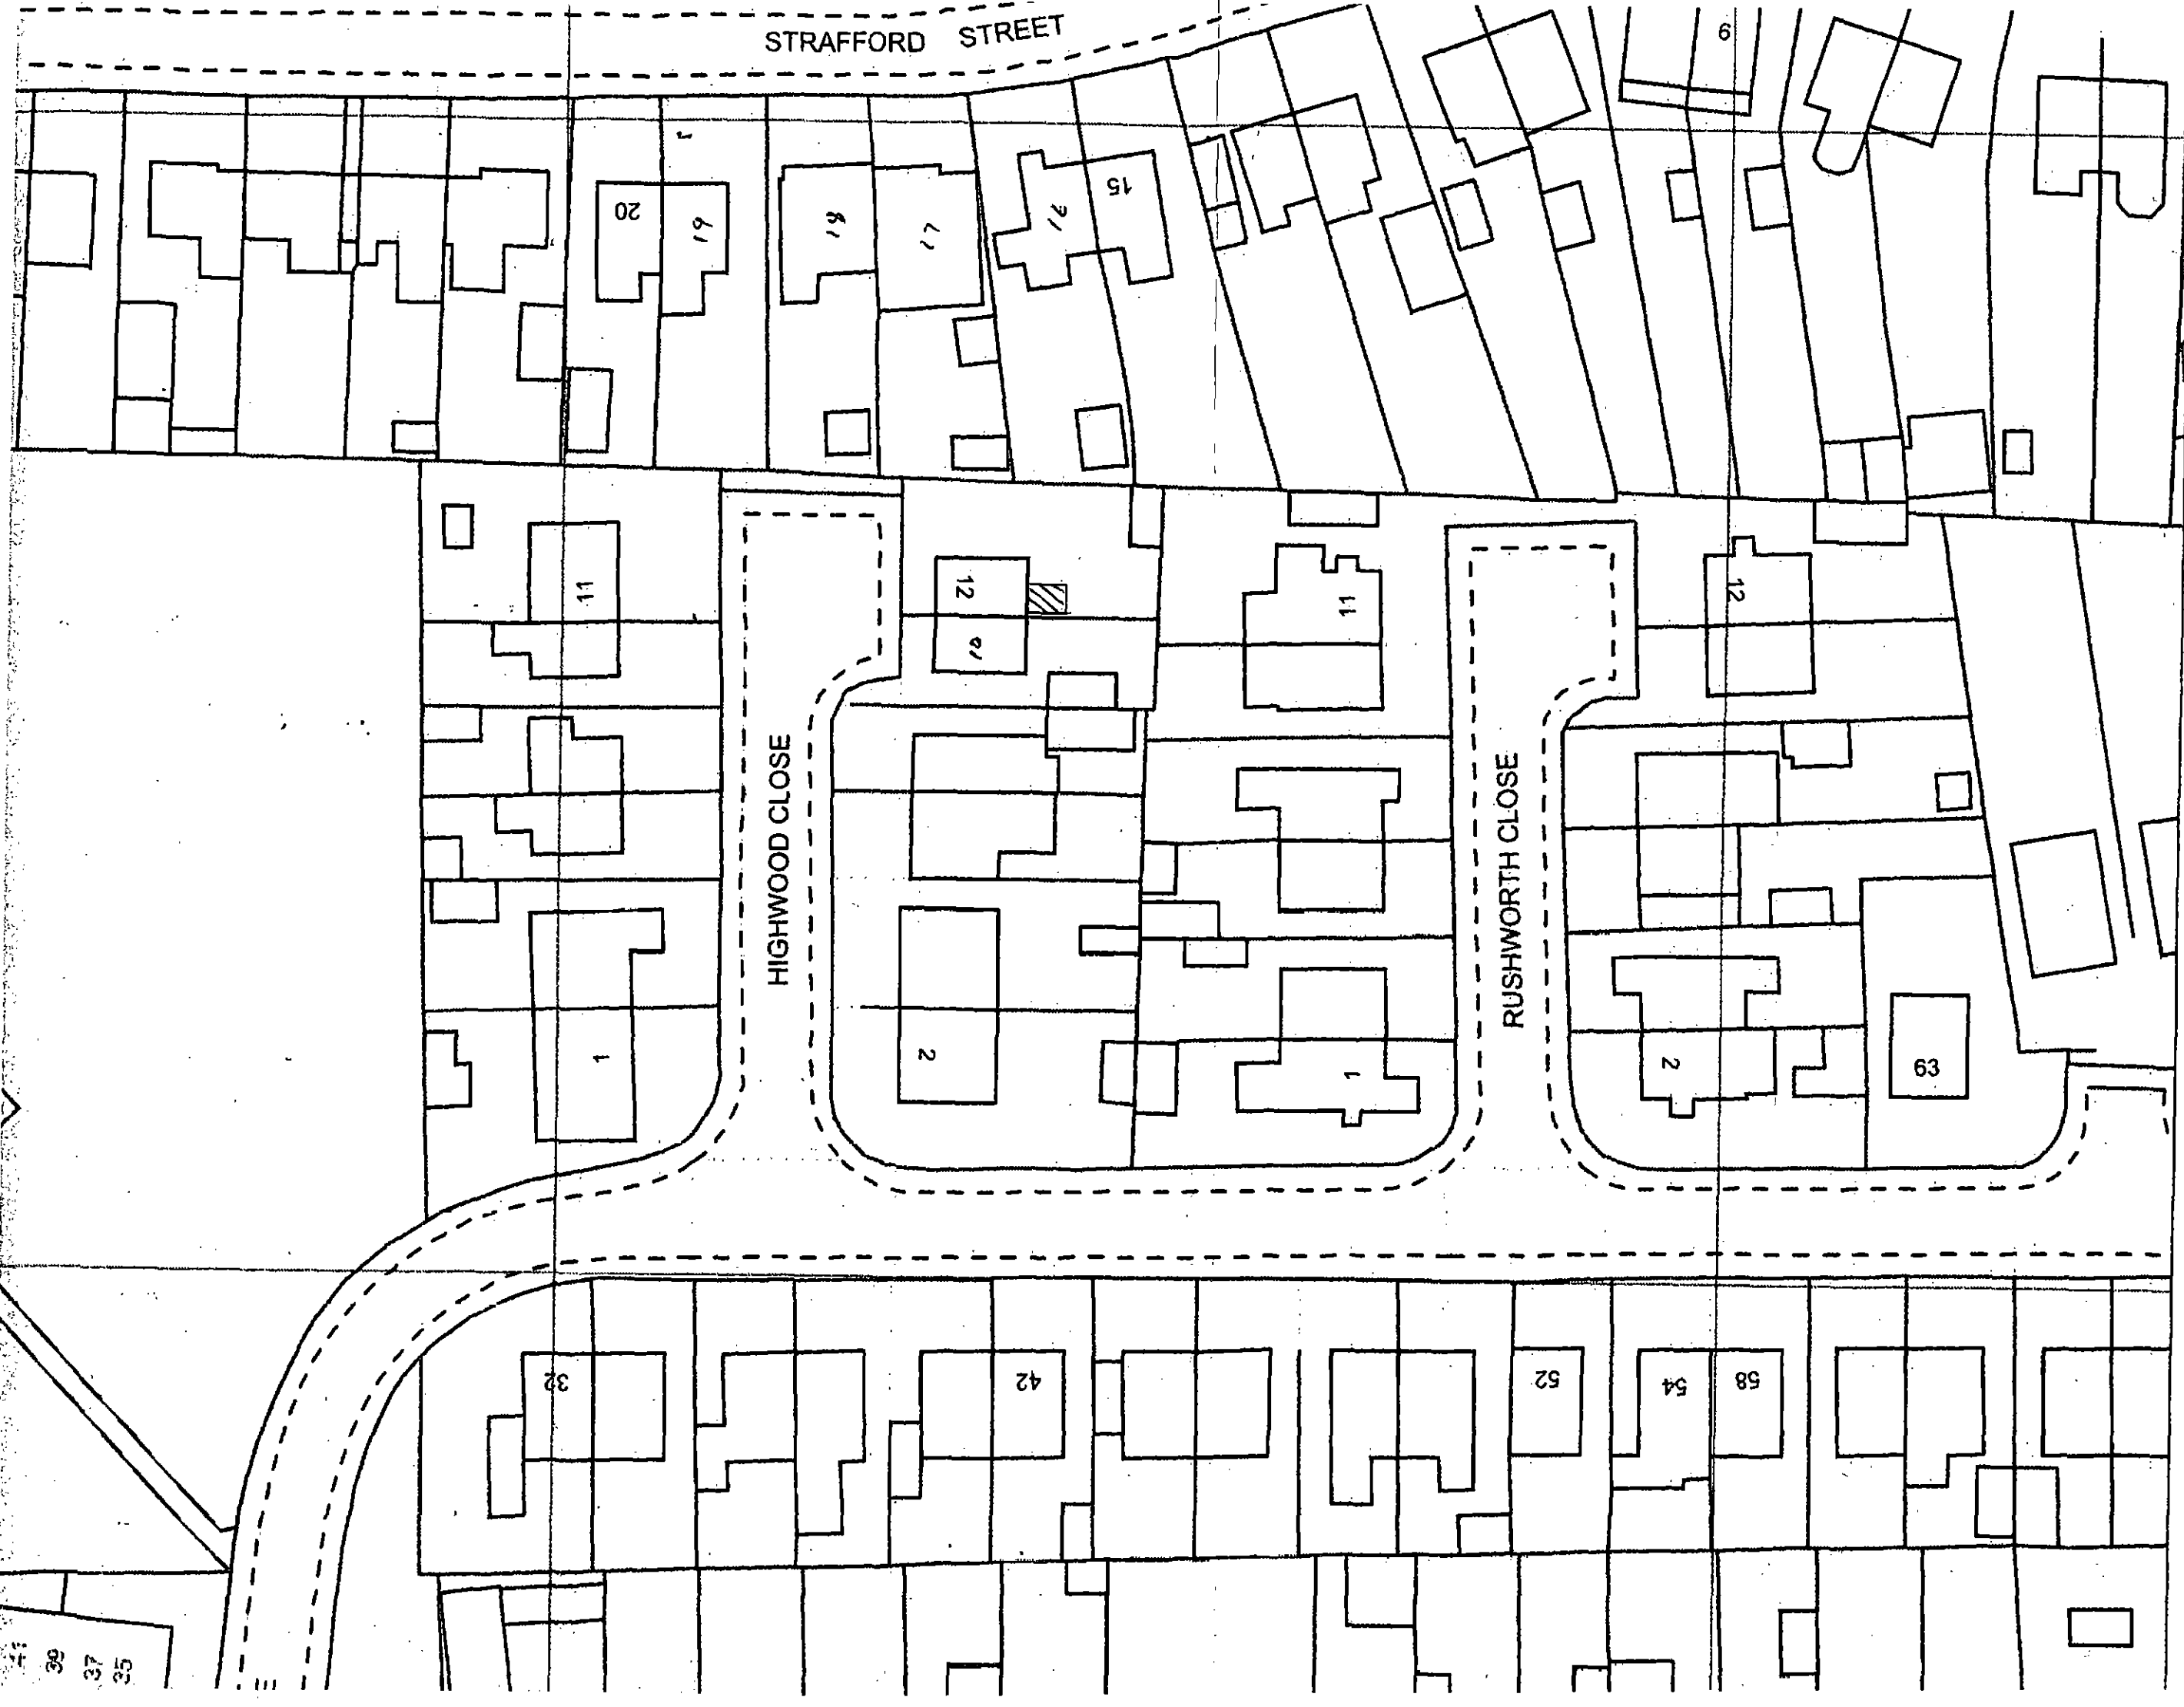


STRAFFORD STREET

HIGHWOOD CLOSE

RUSHWORTH CLOSE


43°04'00m

 


block plan scale 1:50

43°03'00m

35
37
39

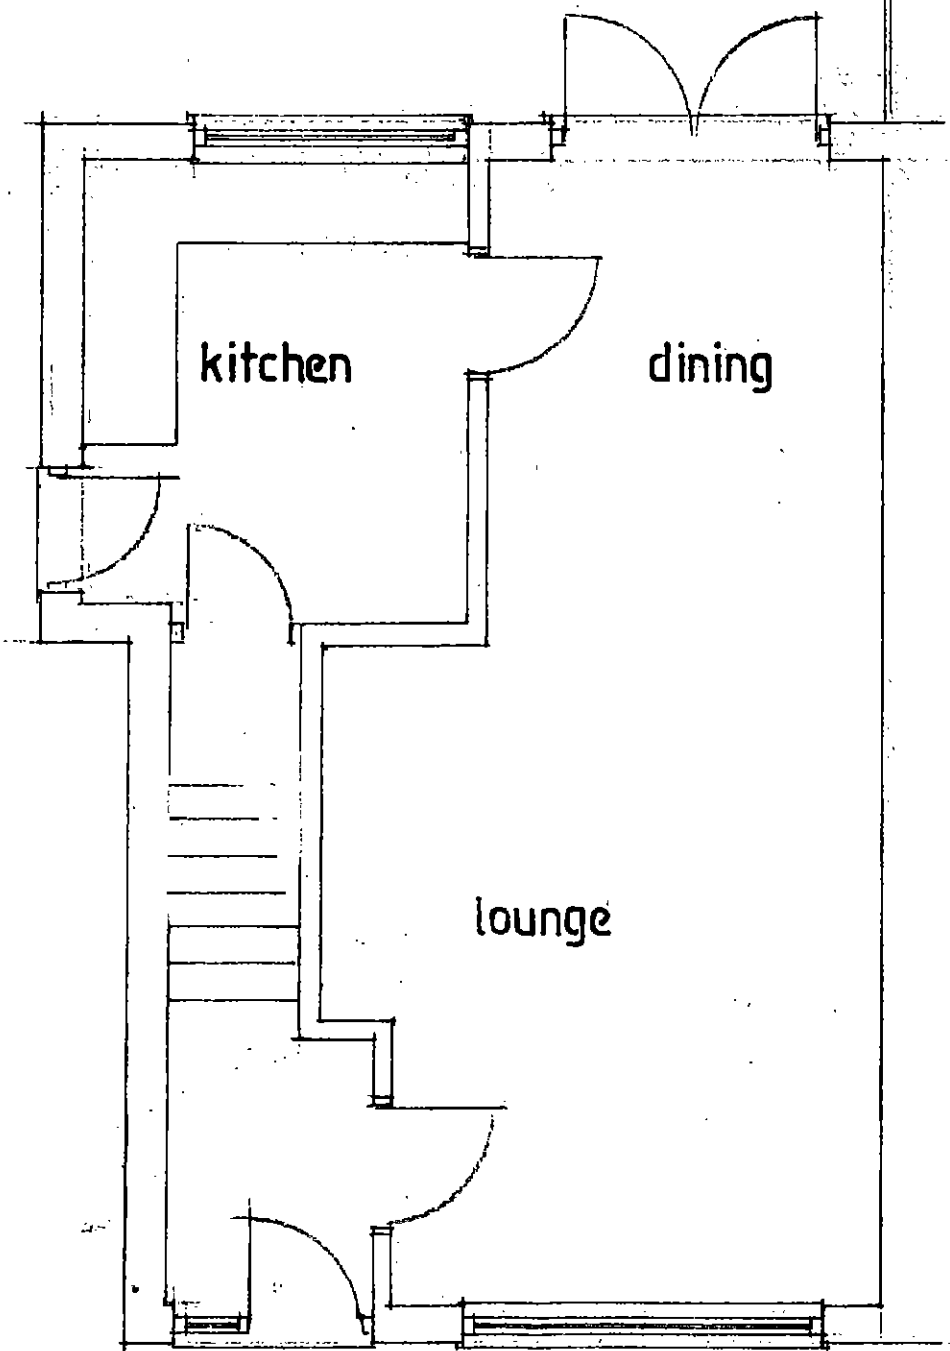

EXISTING PLAN

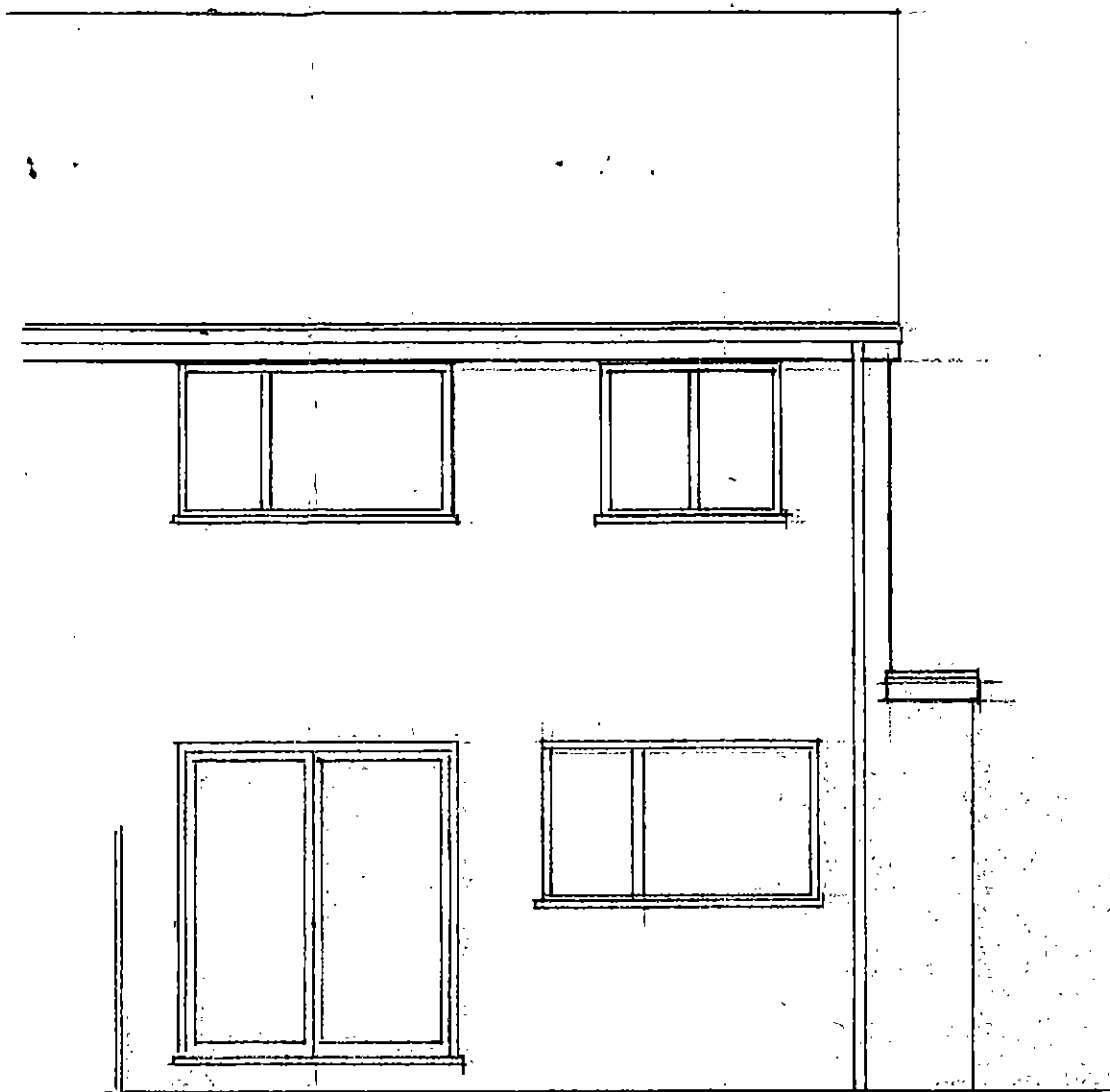

EXISTING REAR ELEVATION


0 '5 1 2
scale bar m

Proposed conservatory extension to rear for
Mr. & Mrs. Mellor
12 Highwood Close, Kexborough, Barnsley

drawn by Artech Design 01772 456592

drawing no. 1J/2850/1


Scale 1:50

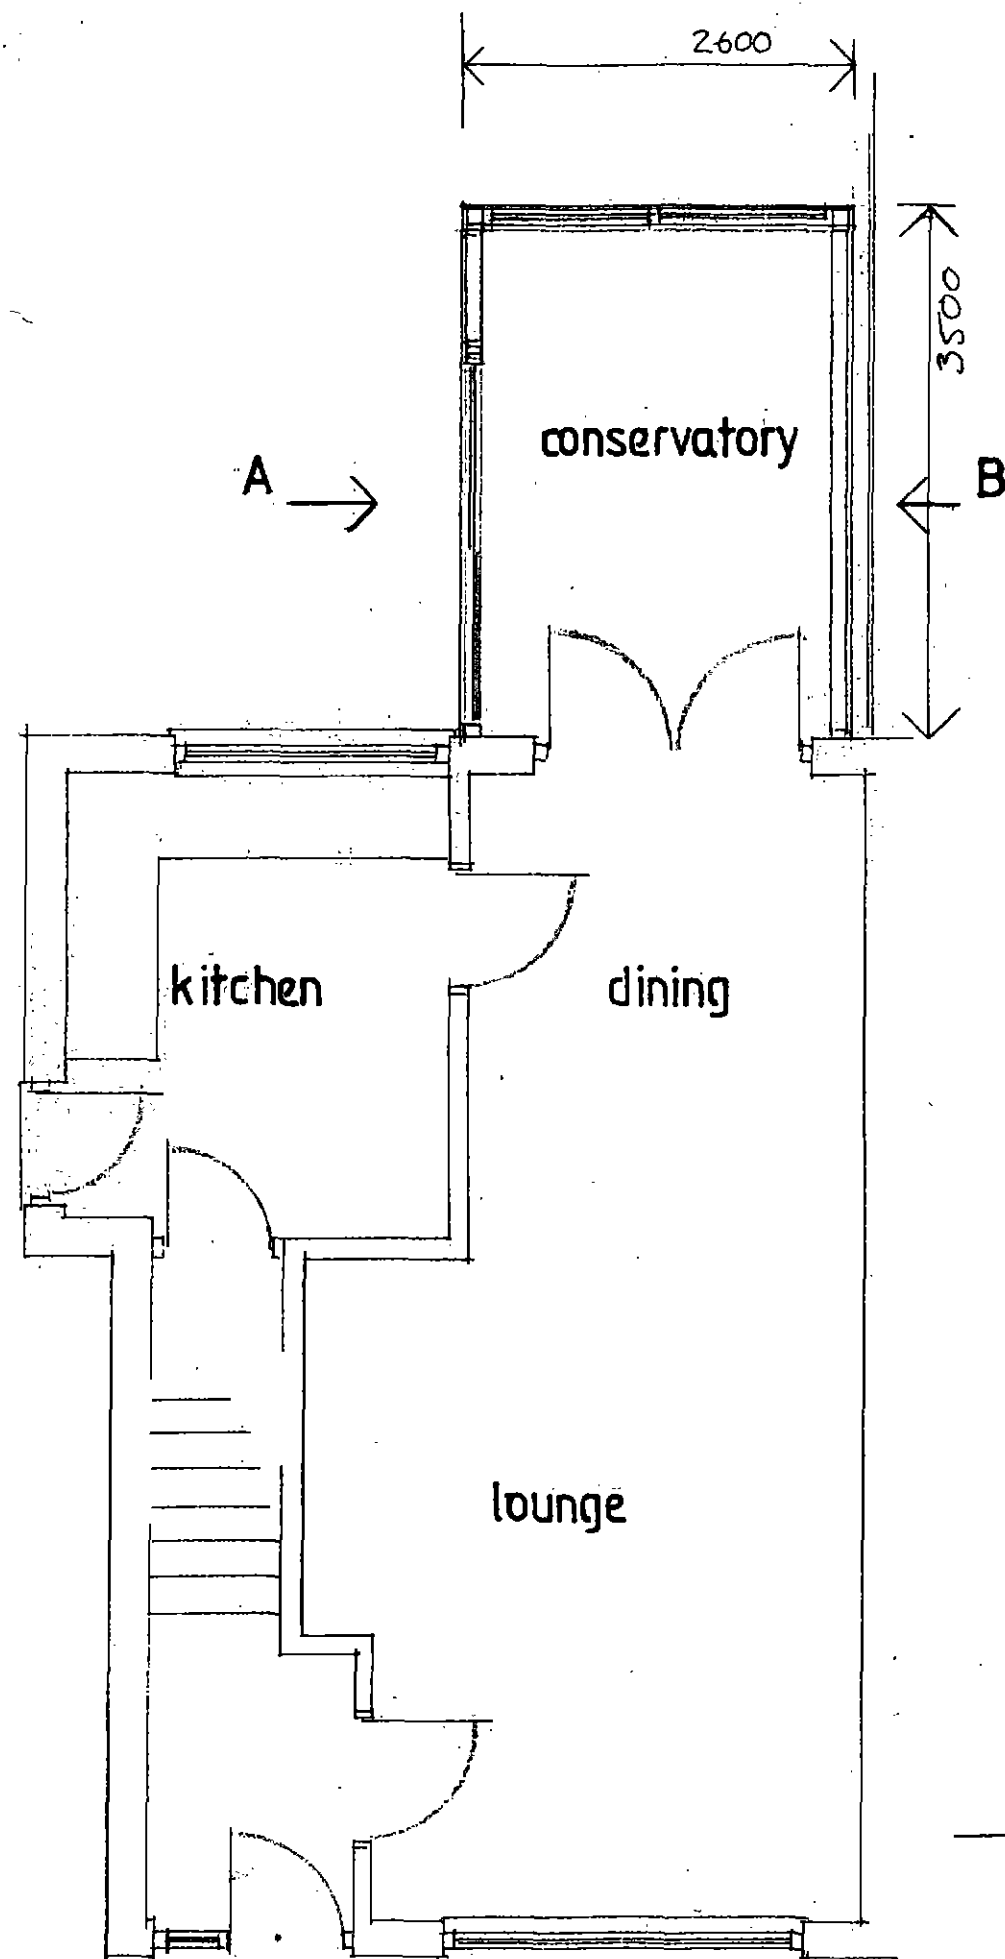


PROPOSED PLAN




PROPOSED REAR ELEVATION

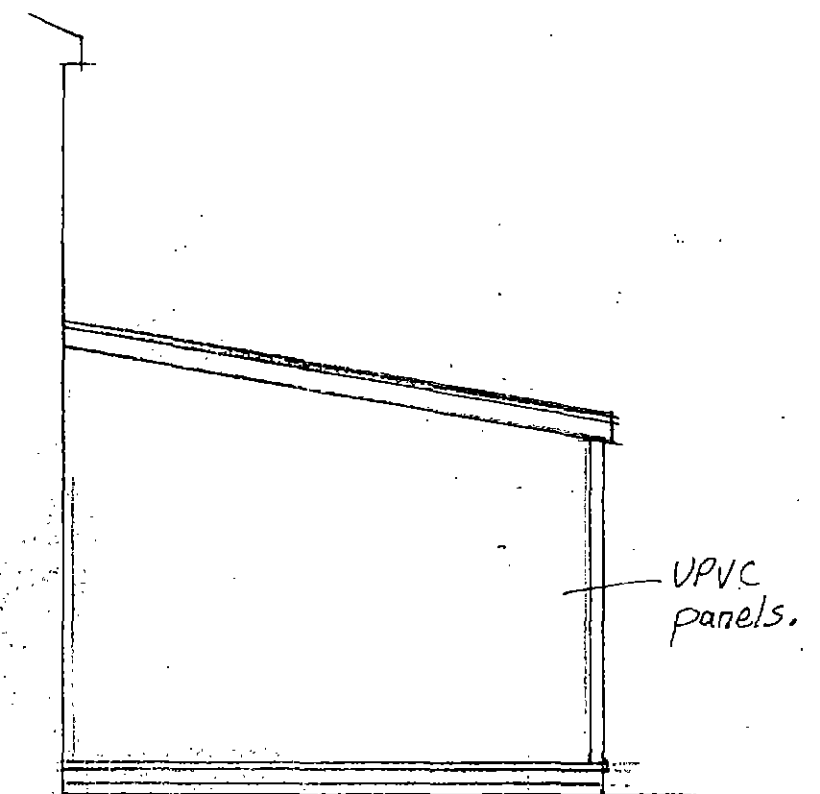

elevation B

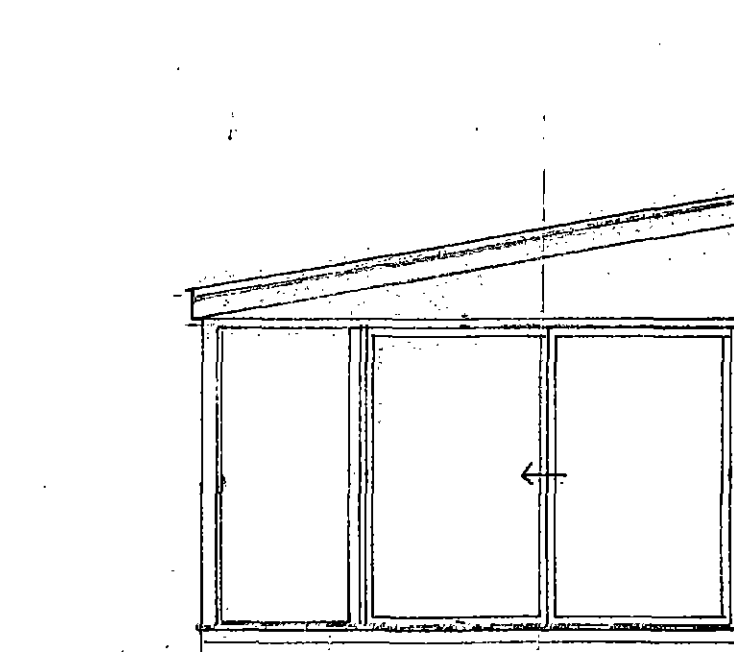

elevation A

 

Proposed conservatory extension to rear for
Mr. & Mrs. Mellor
12 Highwood Close, Kexborough, Barnsley

drawn by Artech Design 01772 456592

drawing no. 1J/2850/2

Scale 1:50