



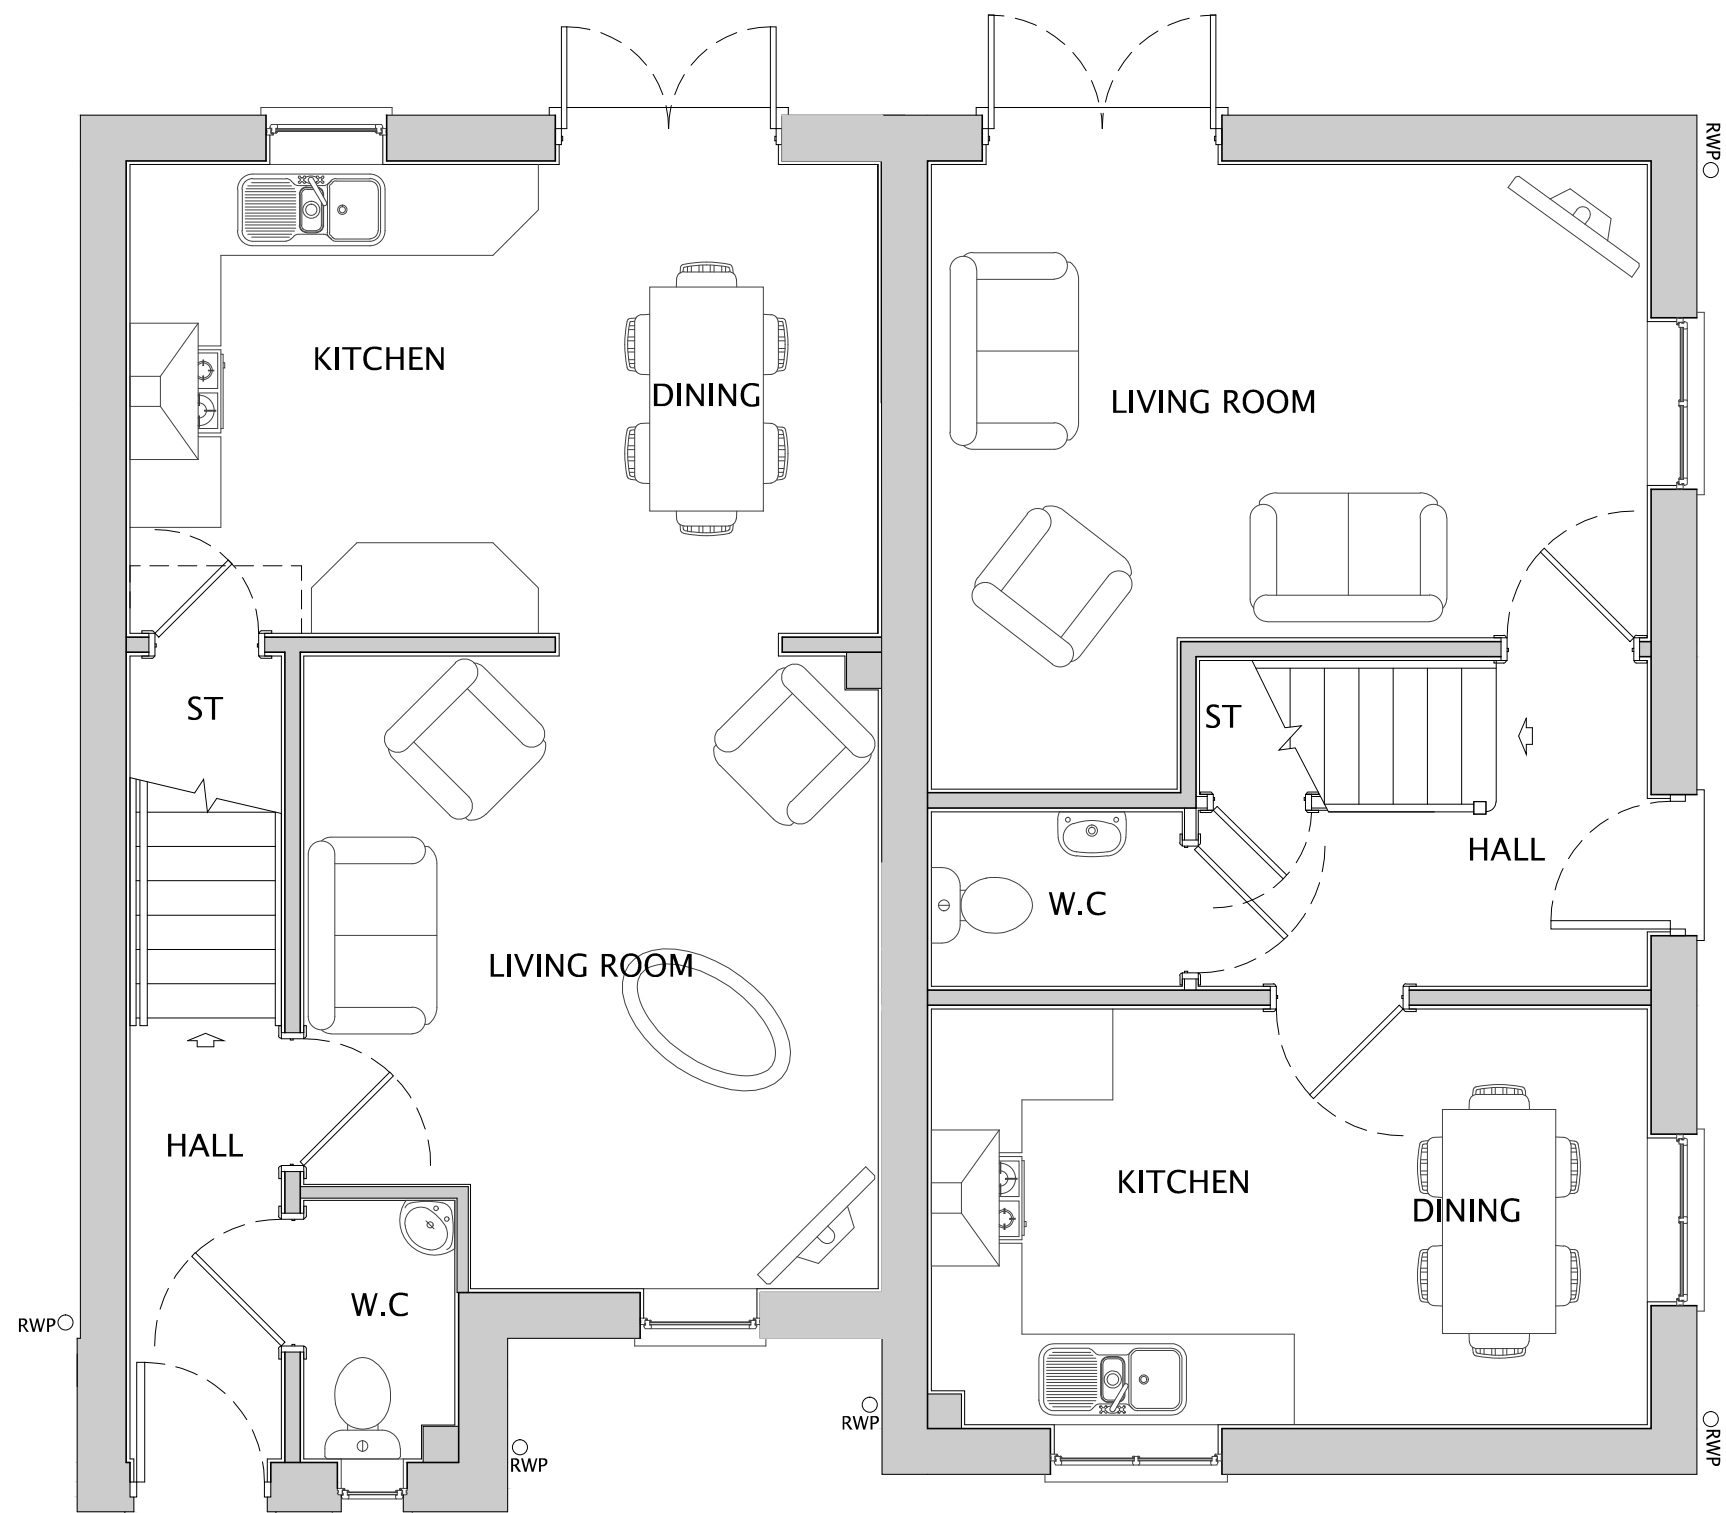

GROUND FLOOR

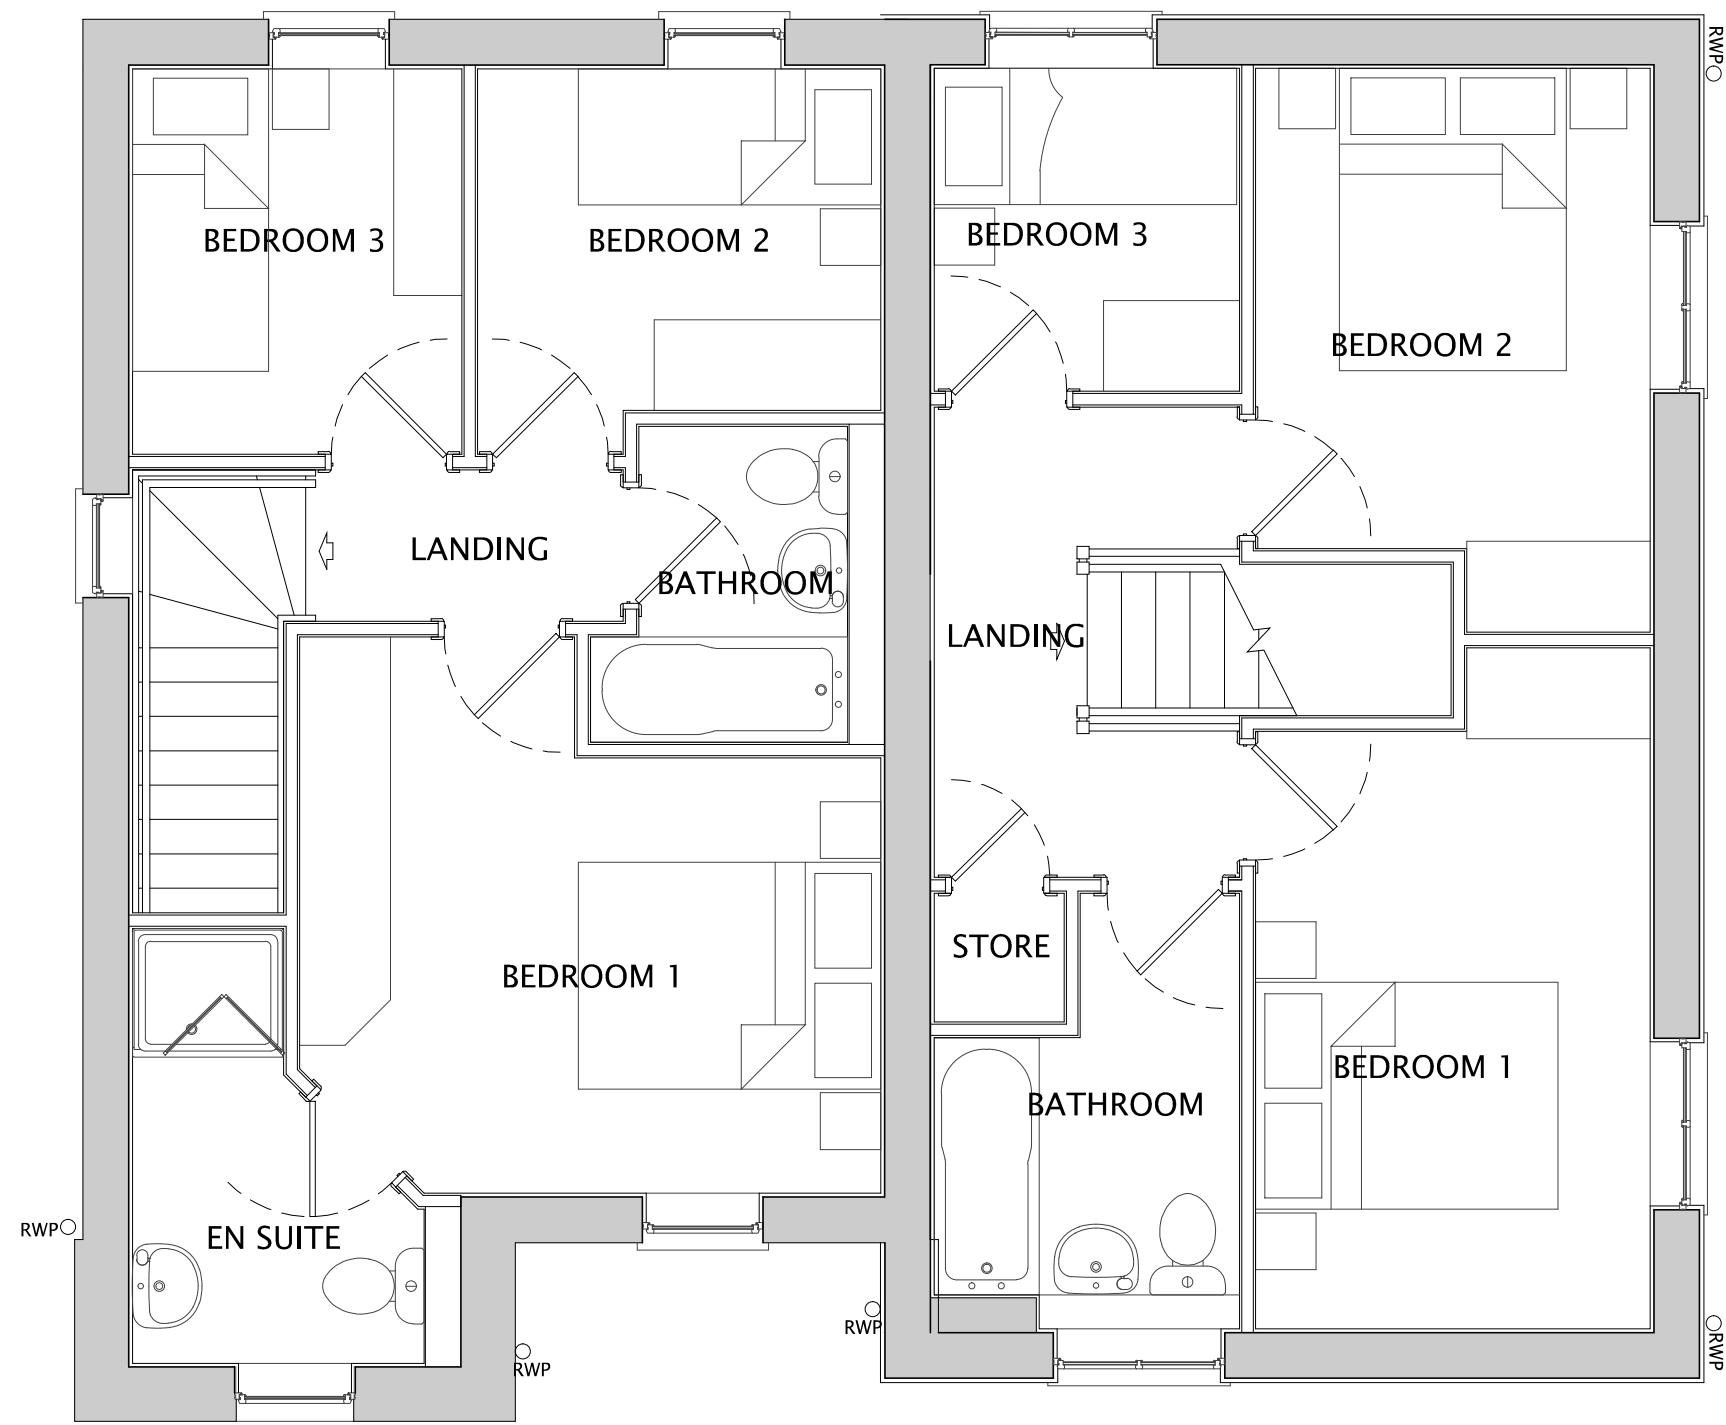

FIRST FLOOR



FRONT ELEVATION



SIDE ELEVATION



REAR ELEVATION




FRONT/SIDE ELEVATION


EDGE



GIA
77.74 sqm
836.78 sqft

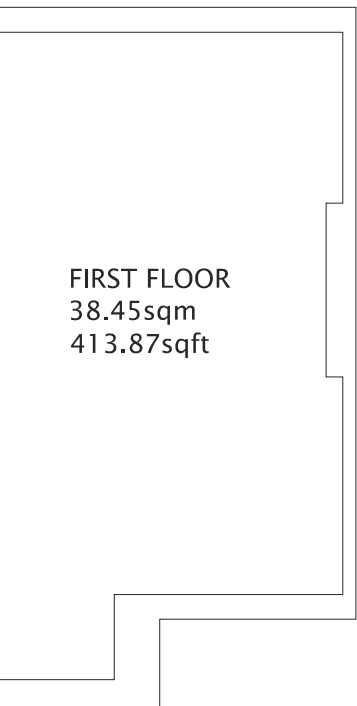

FIRST FLOOR
38.45sqm
413.87sqft

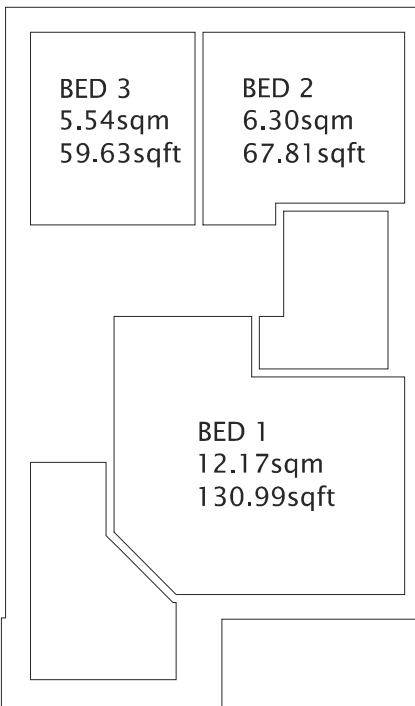

BEDROOMS


HAMPTON



GIA
78.72 sqm
847.32 sqft



FIRST FLOOR

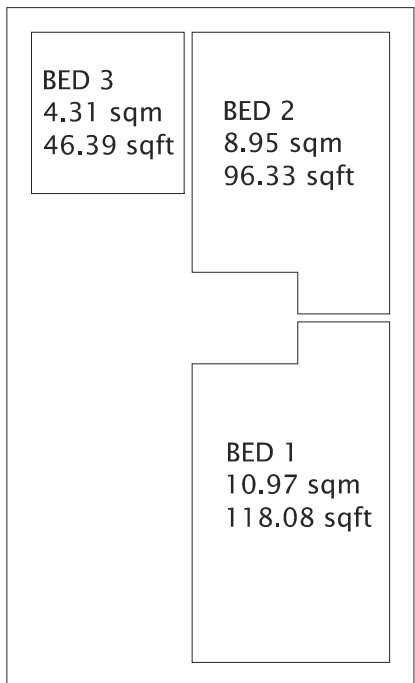

BEDROOMS



1:50 SCALE



B	21.02.23	House type floor areas added	THS	LM
A	02.09.22	Flat roof to front elevation replaced with gable style	THS	LM

Rev	Date	Description	Drawn	Check
-----	------	-------------	-------	-------



CLIENT:
NETHERTON HOMES

PROJECT:
EAST OF WAKEFIELD ROAD,
MAPPLEWELL

DRAWING:
EDGE - HAMPTON (AS-OP)
PLANS & ELEVATIONS

JRP Associates
14 Mariner Court,
Calder Park, Wakefield, WF4 3FL

DRAWING NUMBER:
P08:4145:1016B

SCALE @ A1:
1:50

DRAWN:
JP

DATE:
OCT 21

CHECKED:
LM

DATE:
OCT 21

T 01924 383322
E info@jrpassoc.co.uk
W jrpassoc.co.uk