




FRONT ELEVATION




SIDE ELEVATION




REAR ELEVATION

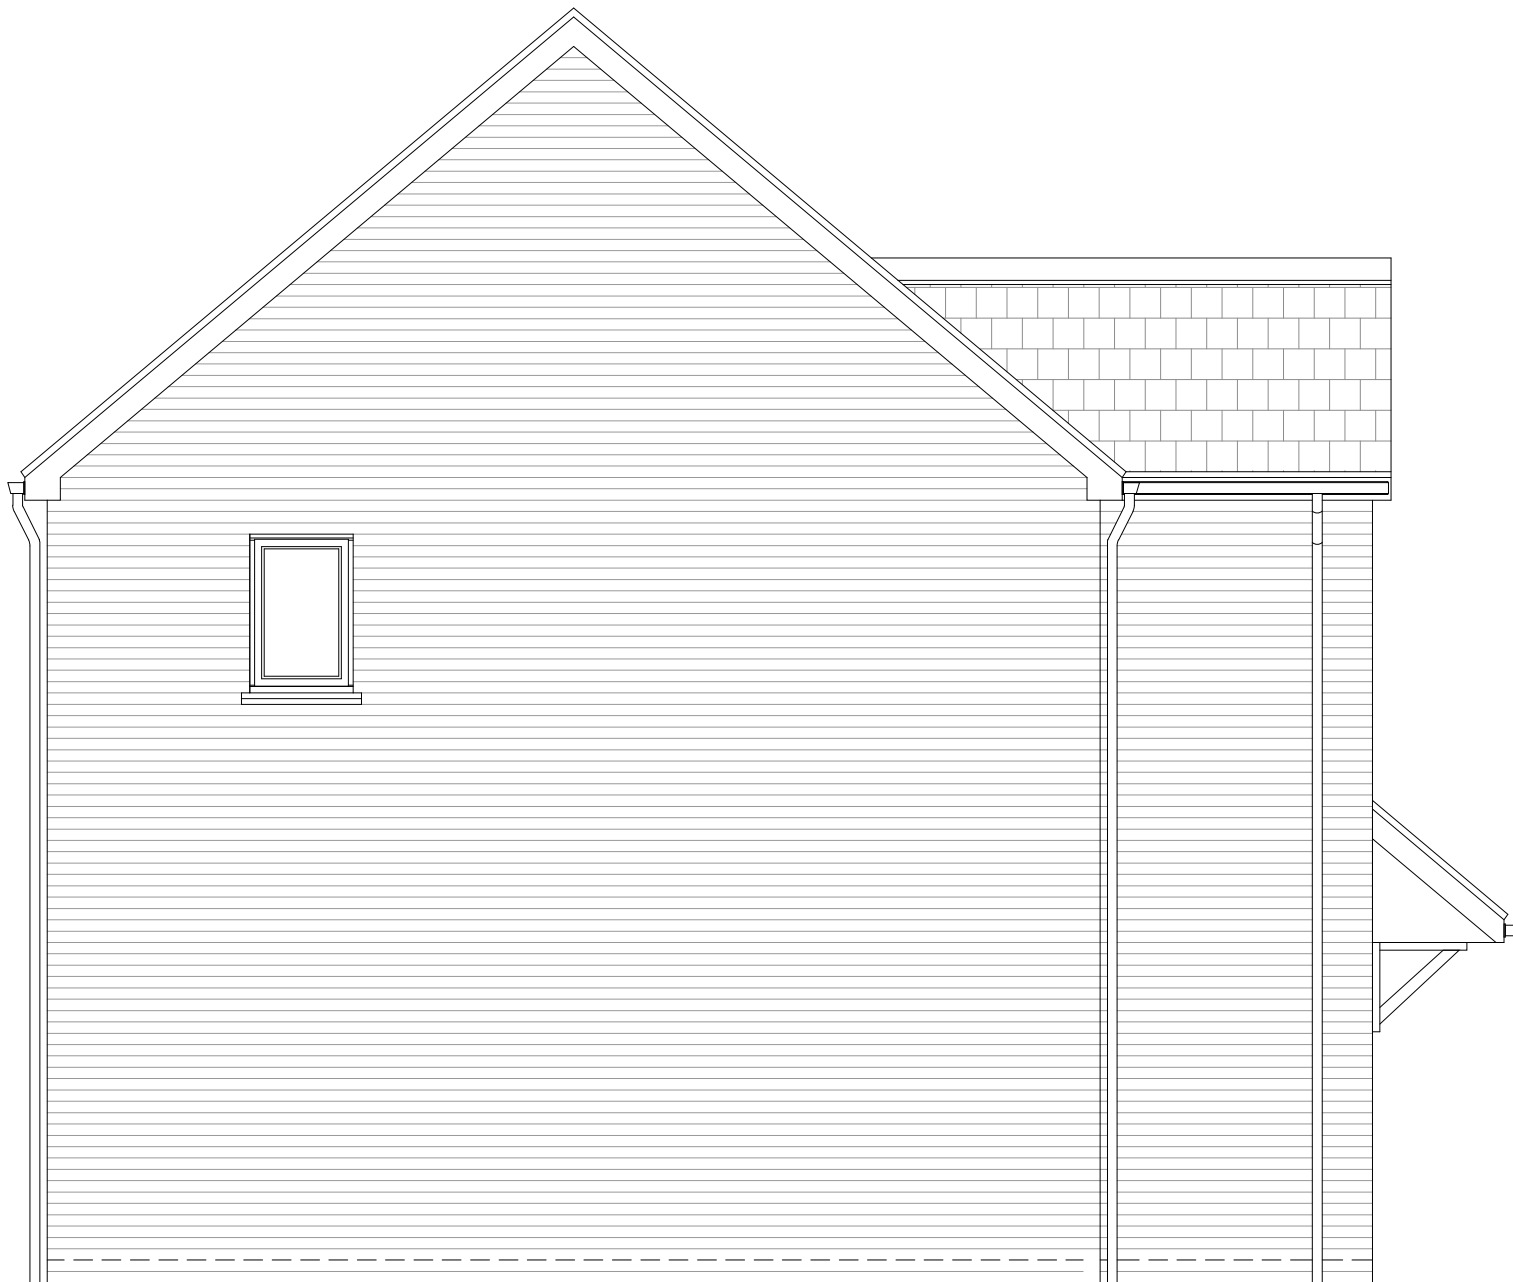


SIDE ELEVATION

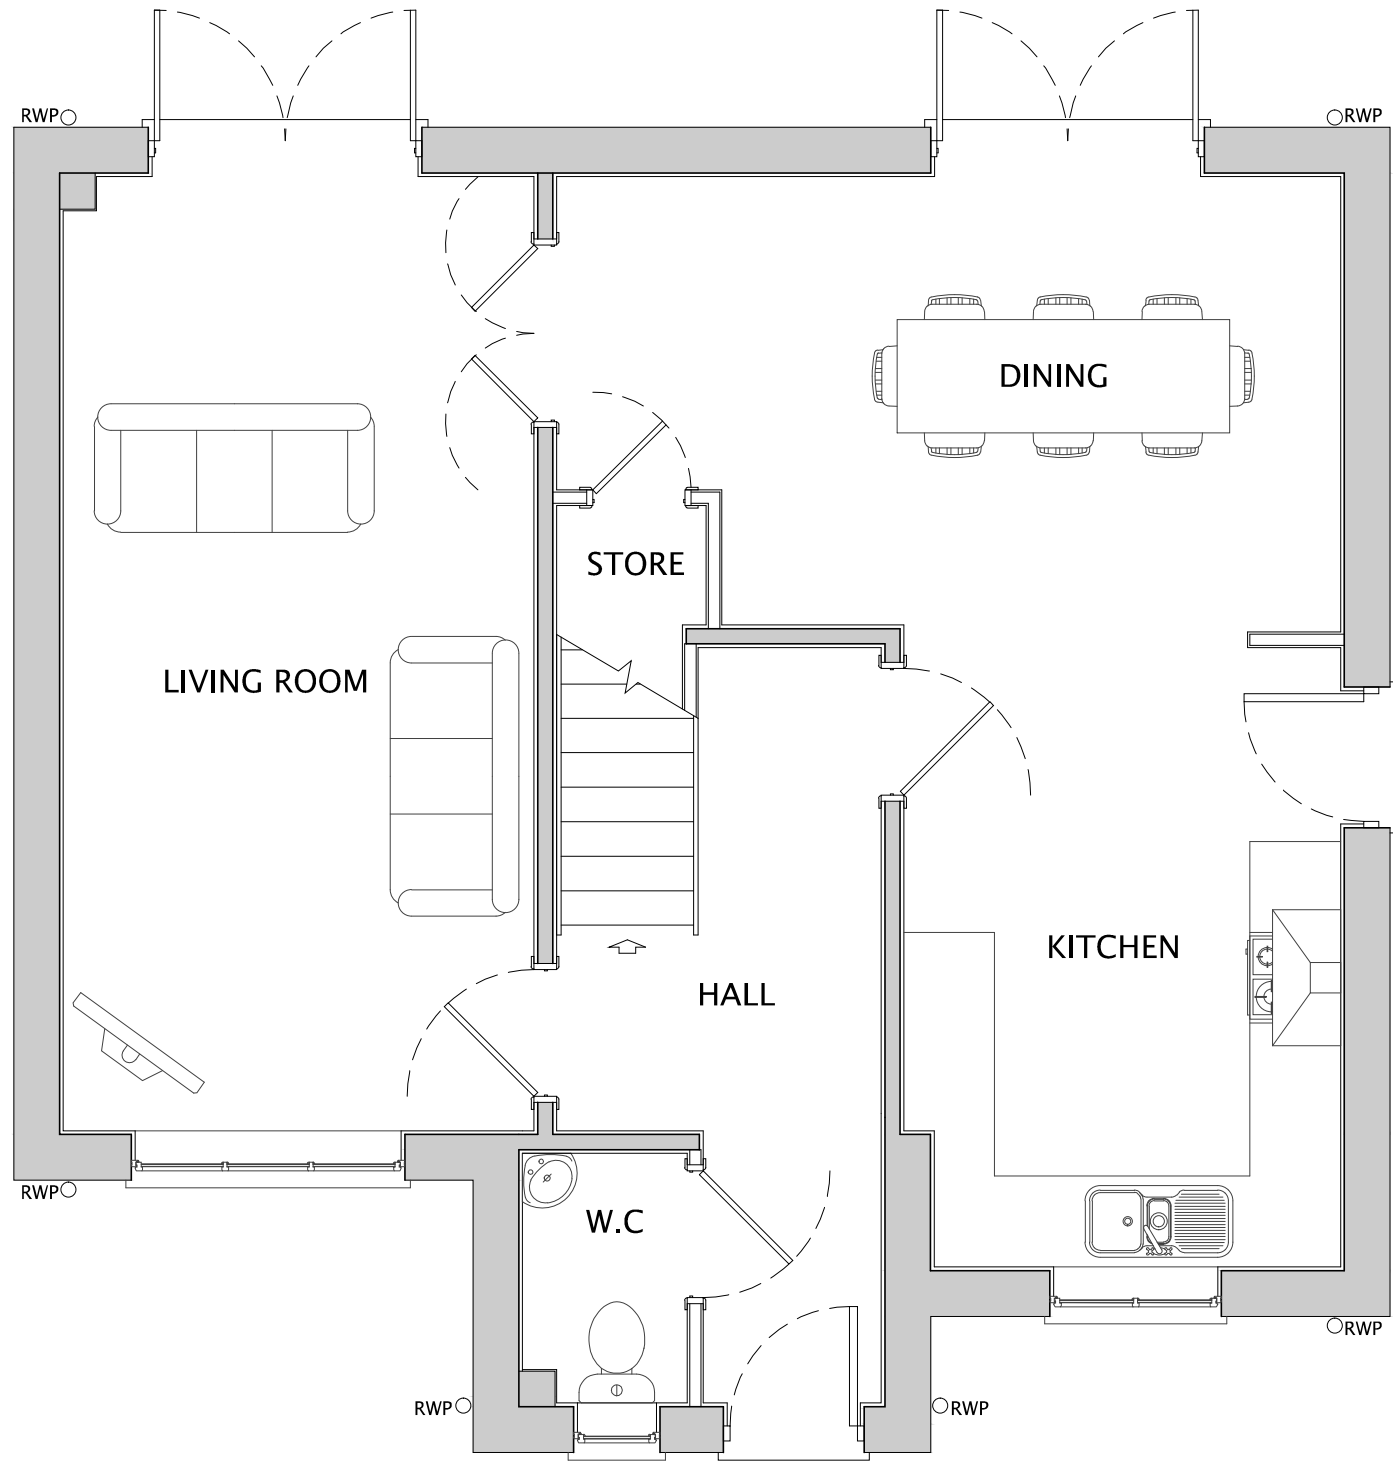


GROUND FLOOR

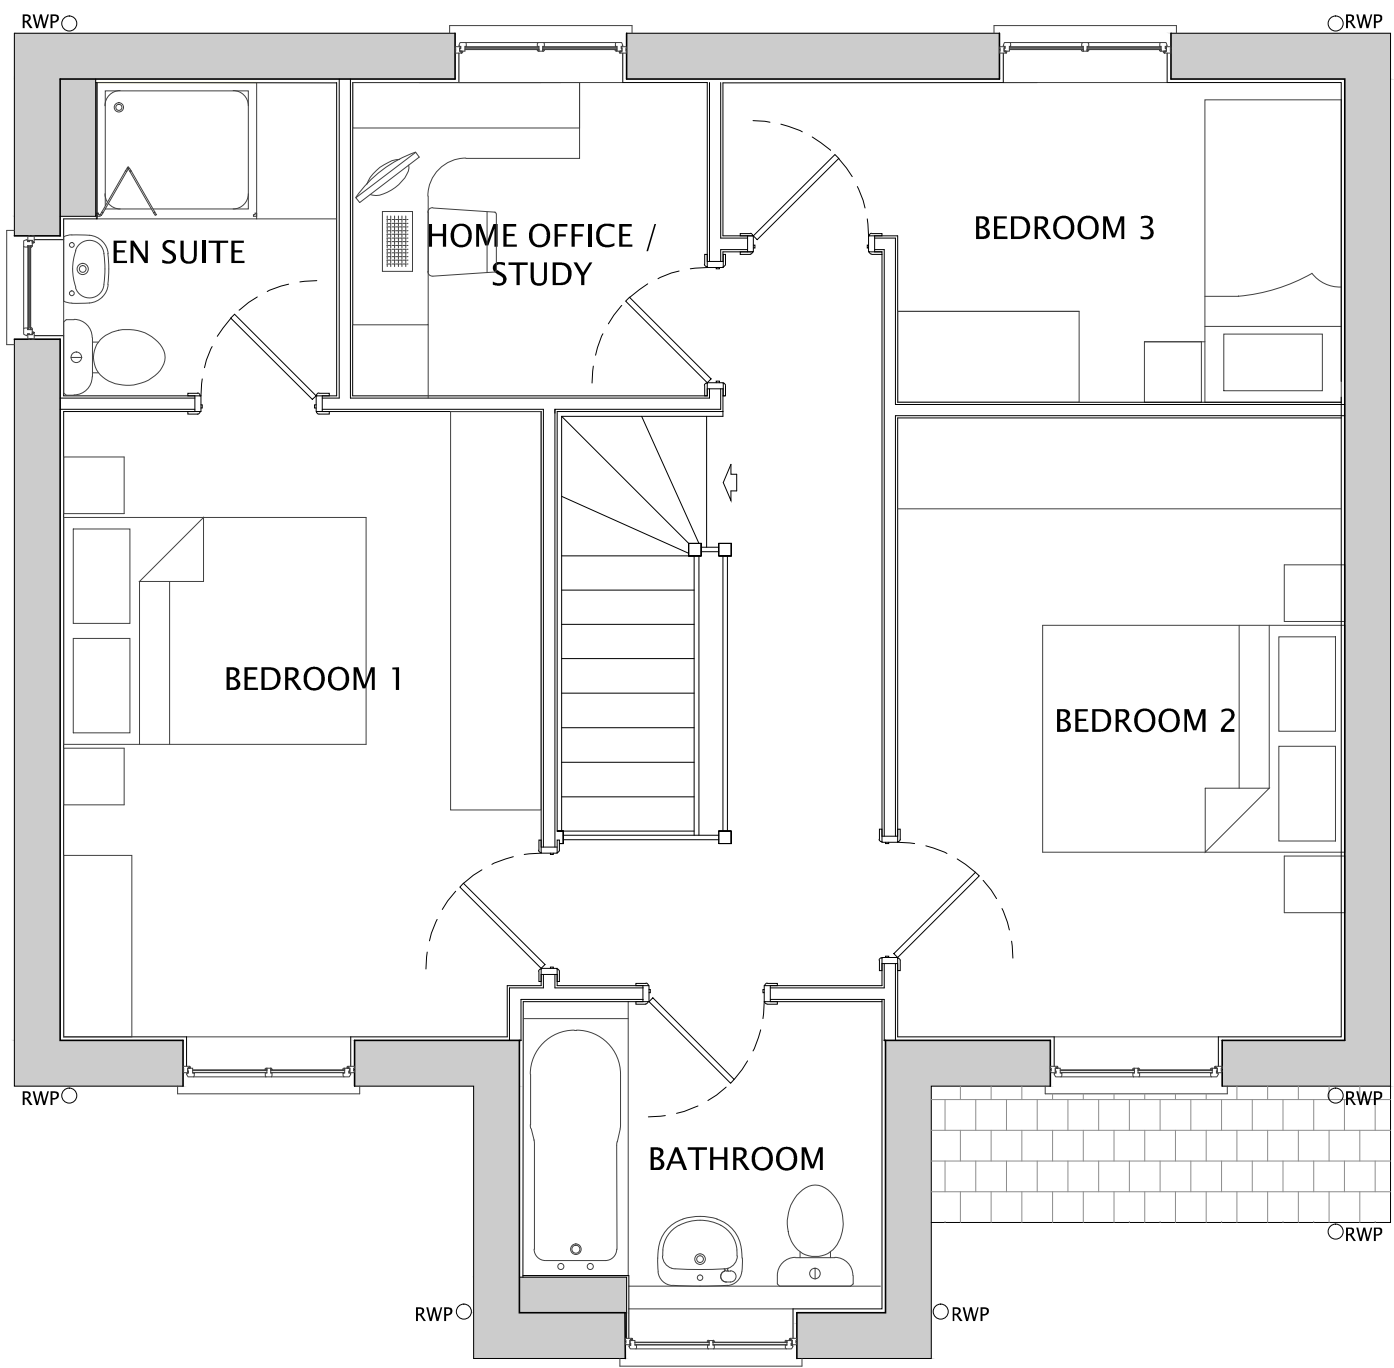


FIRST FLOOR

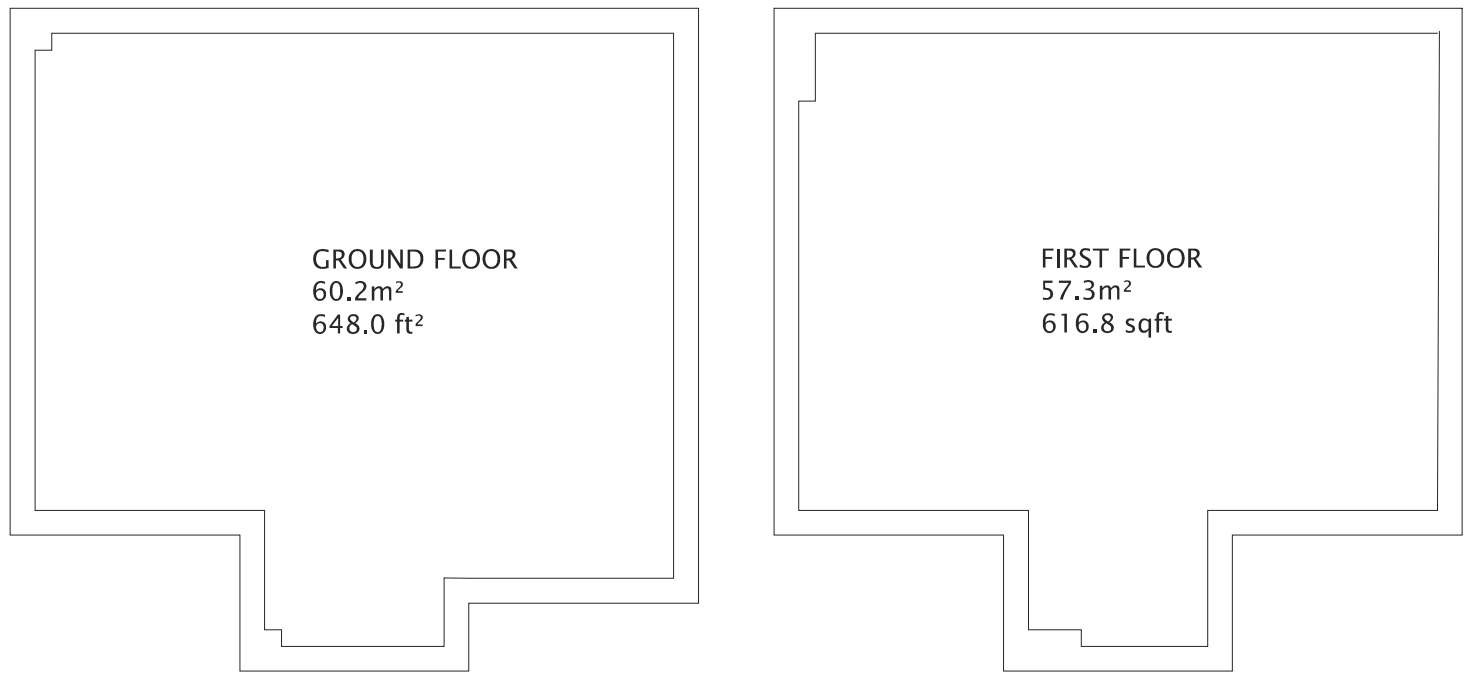

GIA
117.5 sqm
1264.8 sqft

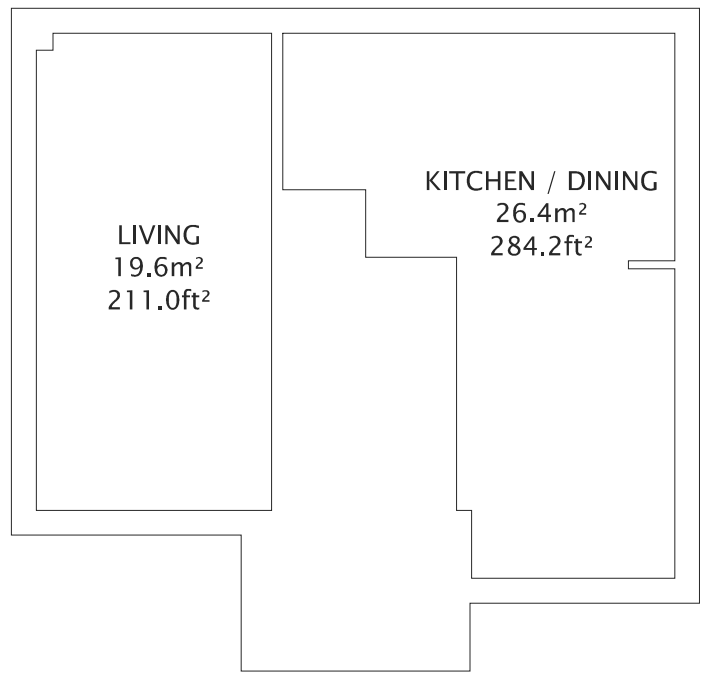

ROOM SIZES GROUND FLOOR

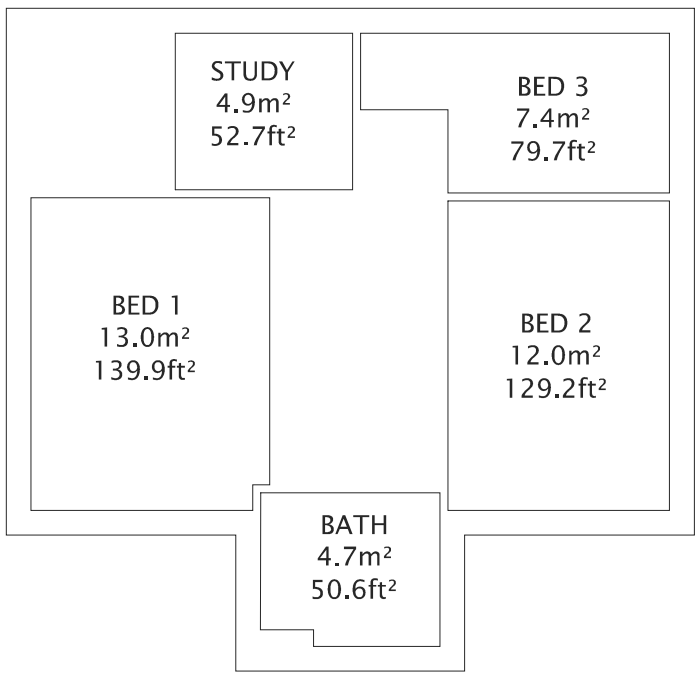

ROOM SIZES FIRST FLOOR

C	24.05.23	House type updated following feedback from planners, additional floor areas shown	THS	LM
B	21.02.23	House type floor areas added	THS	LM
A	05.09.22	Window style updated to bring in line with other house types	THS	LM

Rev	Date	Description	Drawn	Check
-----	------	-------------	-------	-------



CLIENT: NETHERTON HOMES	DRAWING NUMBER: P08:4145:1009C	
PROJECT: EAST OF WAKEFIELD ROAD, MAPPLEWELL	SCALE @ A1: 1:50	
DRAWING: SALISBURY (AS) PLANS & ELEVATIONS	DRAWN: JP	DATE: OCT 21
	CHECKED: LM	DATE: OCT 21
JRP Associates 14 Mariner Court, Calder Park, Wakefield, WF4 3FL		
T 01924 383322 E info@jrpassoc.co.uk W jrpassoc.co.uk		