





**PROPOSED FRONT ELEVATION**  
SCALE 1:100



**PROPOSED SIDE ELEVATION**  
SCALE 1:100

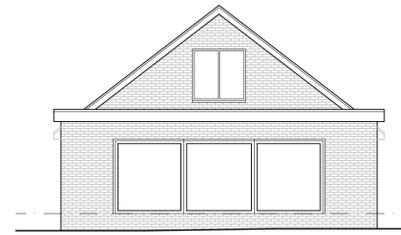

**PROPOSED REAR ELEVATION**  
SCALE 1:100

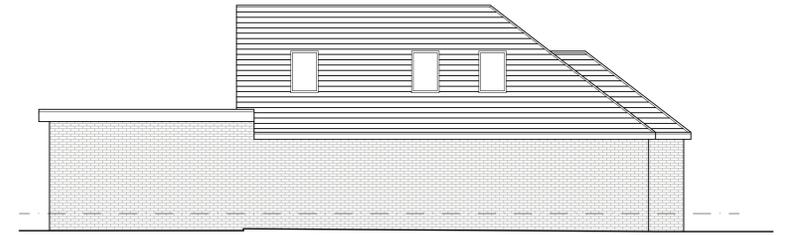


**PROPOSED SIDE ELEVATION**  
SCALE 1:100




**EXISTING FRONT ELEVATION**  
SCALE 1:100




**EXISTING SIDE ELEVATION**  
SCALE 1:100

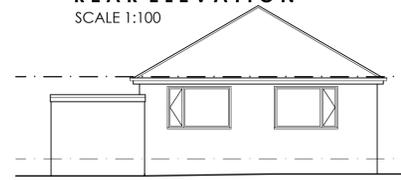


**EXISTING REAR ELEVATION**  
SCALE 1:100

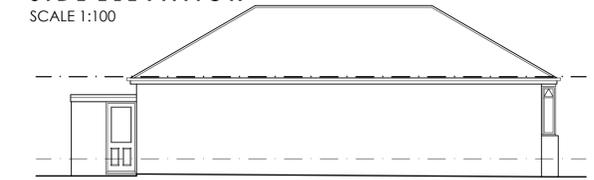


**EXISTING SIDE ELEVATION**  
SCALE 1:100

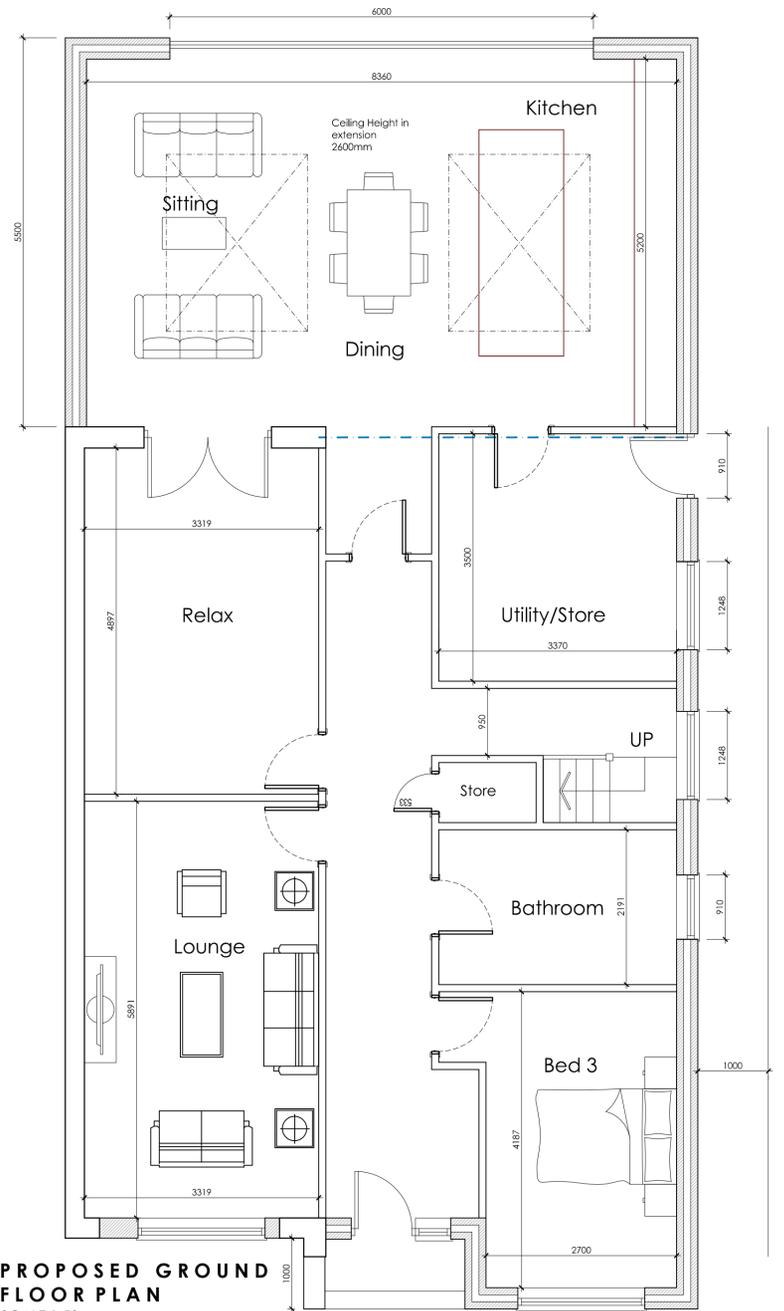

**PROPOSED GROUND FLOOR PLAN**  
SCALE 1:50

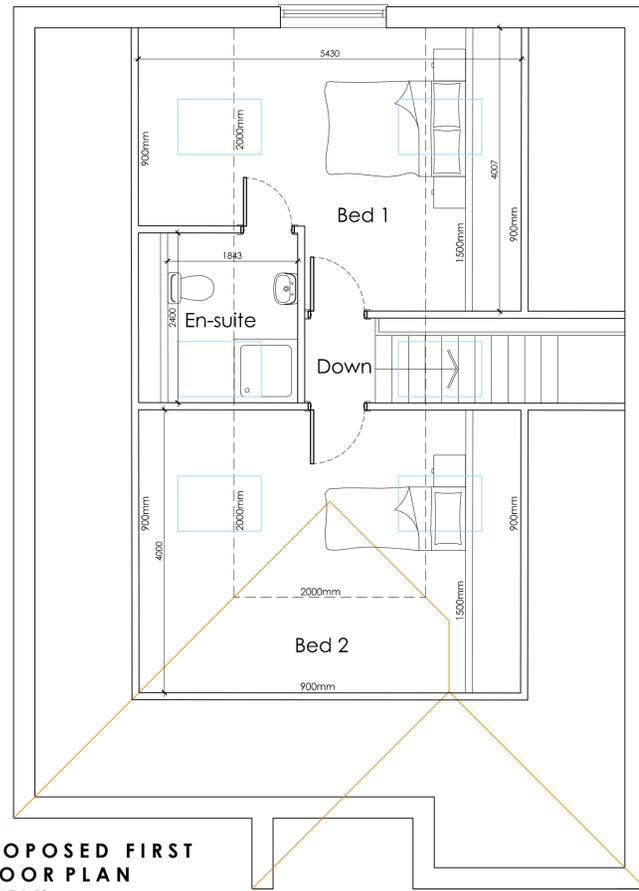

**PROPOSED FIRST FLOOR PLAN**  
SCALE 1:50

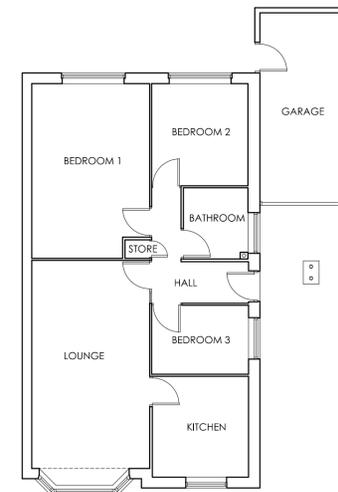

**EXISTING GROUND FLOOR PLAN**  
SCALE 1:100



**BLOCK PLAN**  
SCALE 1:500



**LOCATION PLAN**  
SCALE 1:1250



		OFFICE ONE, 34 VICTORIA ROAD, BARNSELEY, S70 2BU		Phone: 01226 208482 Email: info@whiteaguspартnership.co.uk Web: www.whiteaguspартnership.co.uk	
ARCHITECTURAL SERVICES					
Project: PROPOSED EXTENSION AT 26 HORSE CARR VIEW, ARDSLEY BARNSELEY, S71 5HF			Client: AMY & DEAN		
Drawing Title: PLANS AND ELEVATIONS		Date: JAN 2021	Scale: 1:50 & 1:100 @ A1	Ref: 20-143	Dwg. No. 02
Date: 26/03/2021	Suffix: A	Description: LAYOUT REVISED	Date: 29/03/2021	Suffix: B	Description: REVISED TO CLIENTS REQUIREMENTS