


GROUND FLOOR PLAN

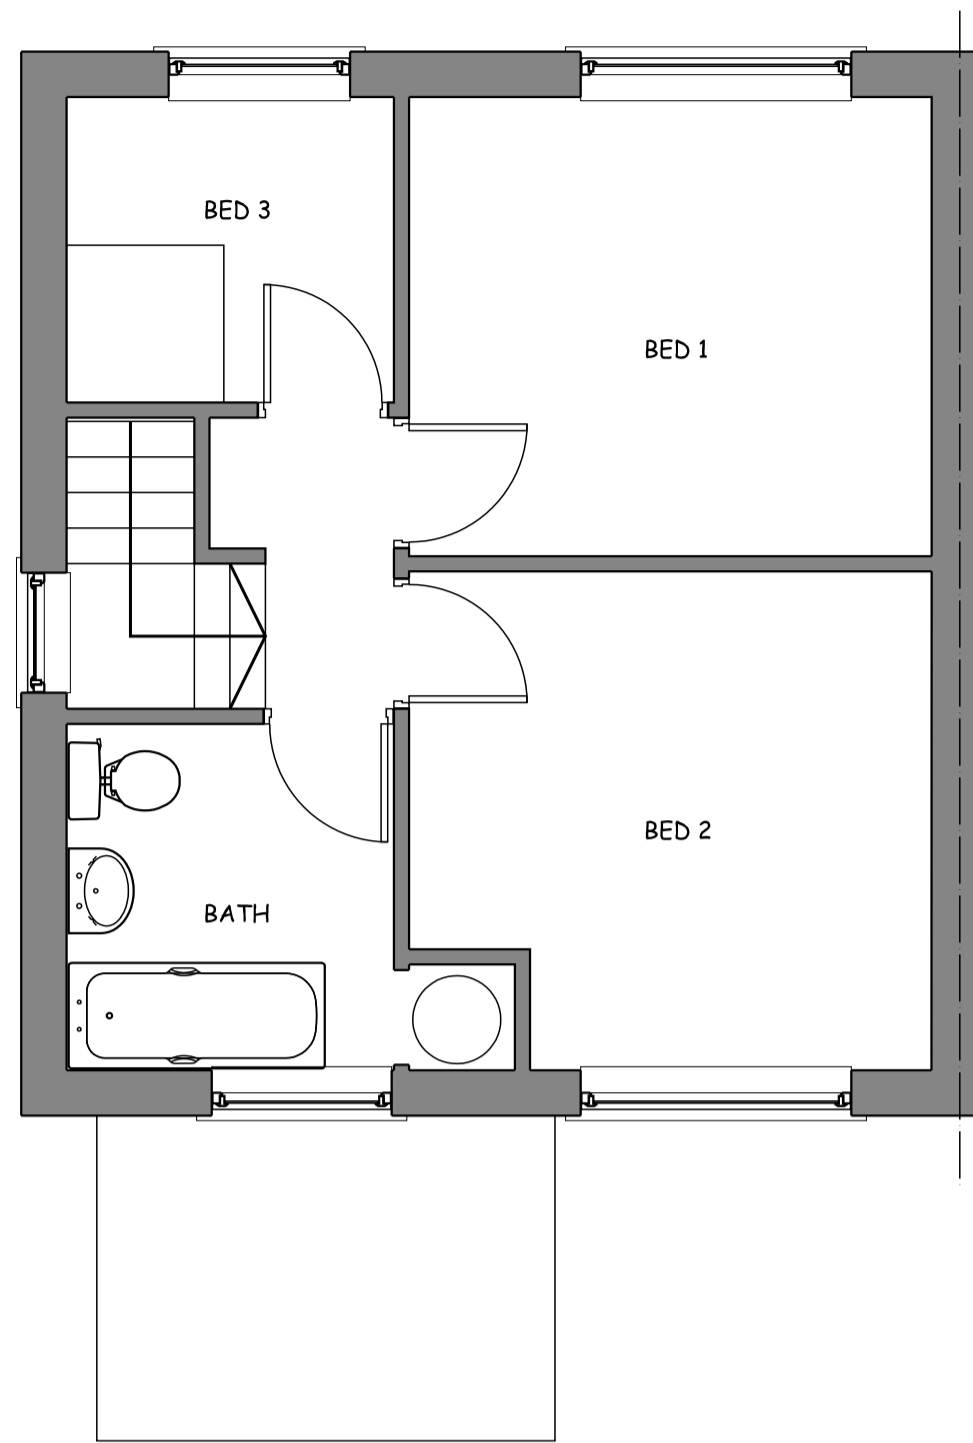


FIRST FLOOR PLAN



ROOF PLAN



FRONT ELEVATION

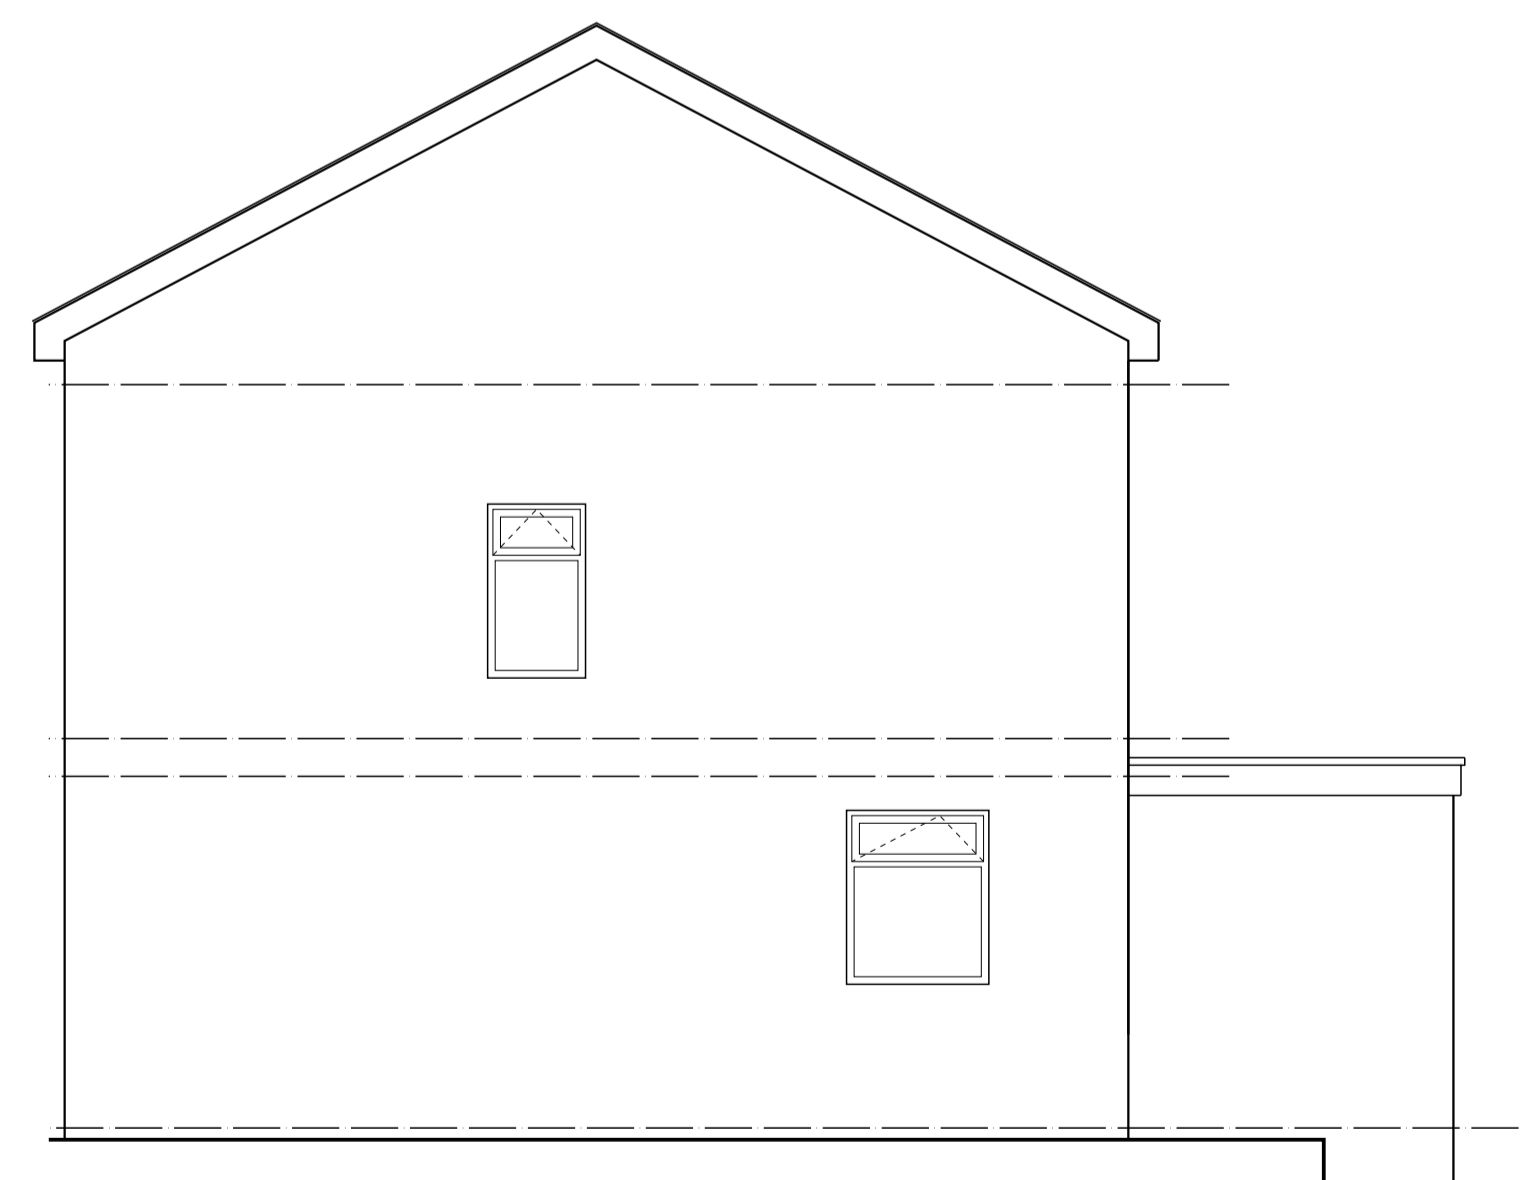


SIDE ELEVATION



REAR ELEVATION

- NOTES**
1. CONTRACTORS AND SUB-CONTRACTORS MUST CHECK AND AGREE ALL DIMENSIONS BEFORE PREPARING DRAWINGS OR COMMENCING WORK ON SITE
 2. CONTRACTORS ARE TO BE RESPONSIBLE FOR INFORMING THE DESIGNER OF ANY DISCREPANCY ON THIS DRAWING OR BETWEEN THIS DRAWING AND ANY OTHER RELATED DOCUMENT ISSUED UNDER THE STANDARD FORM OF CONTRACT
 3. WRITTEN DIMENSIONS ONLY ARE TO BE USED FROM THIS DRAWING - IF ANY ANY DOUBTS EXIST-ASK FOR CLARIFICATION

 

1:50 SCALE IN METRES

DATE	LET	REVISION	DWN	CHK

CONTRACT
2ND STOREY EXTENSION
28 AVON CLOSE
BARNSELEY
MR D SCURR

DRAWING
EXISTING
PLANS & ELEVATIONS

SCALE	DRAWN	DATE
1:50	PS	Sep 09
DRAWING NUMBER	CHECKED	REVISION
PS-AC-01		

THIS DRAWING AND THE COPYRIGHTS AND PATENTS THEREIN ARE THE DESIGNER'S PROPERTY AND MAY BE USED OR REPRODUCED ONLY UNDER CONTRACT