




Drawing No.	Rev No.
MSC001 -003	B

 

TILES COLOUR TO MATCH EXISTING

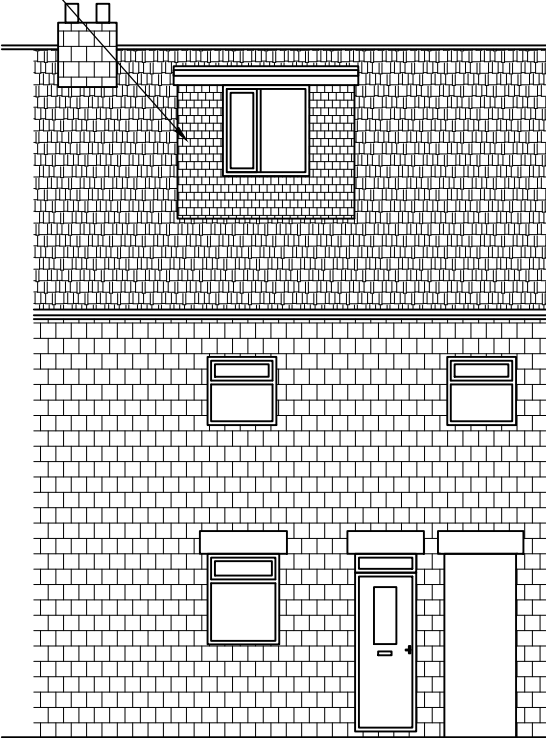


PROPOSED FRONT ELEVATION
SCALE 1:100 AT A3

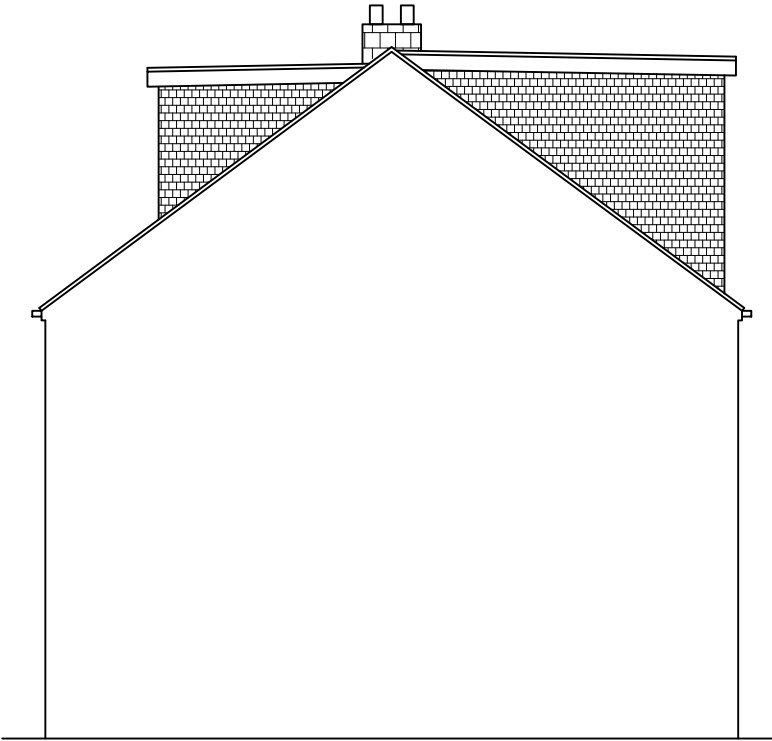


PROPOSED END ELEVATION
SCALE 1:100 AT A3

TILES COLOUR TO MATCH EXISTING

DORMER UNDER CONSTRUCTION UNDER GPDO

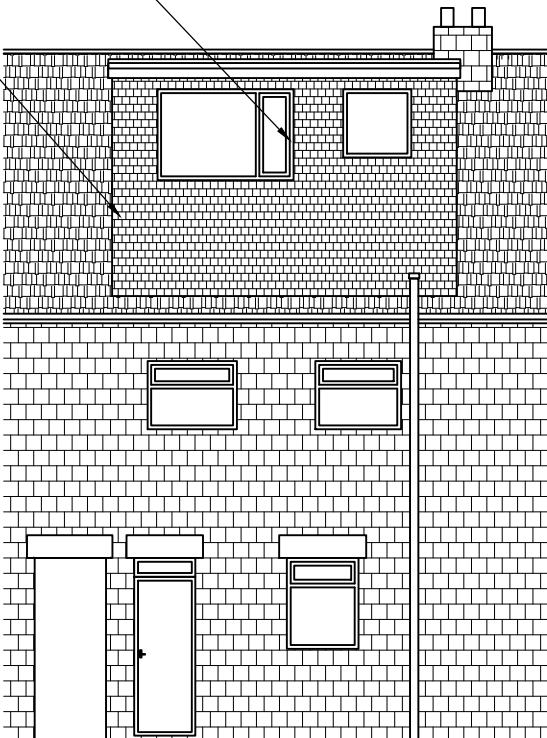

PROPOSED REAR ELEVATION
SCALE 1:100 AT A3

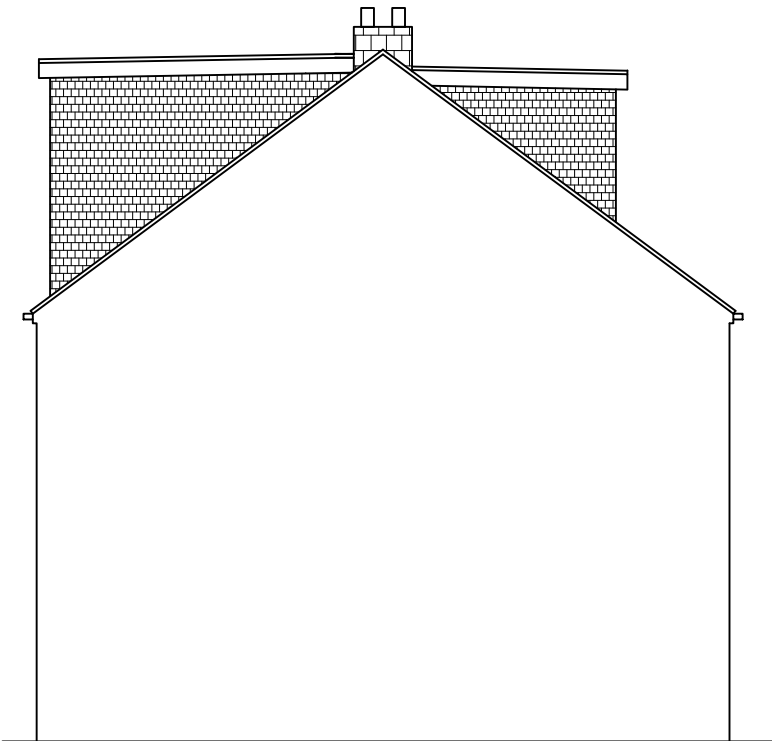

PROPOSED END ELEVATION
SCALE 1:100 AT A3

DO NOT SCALE: Contractor to check all dimensions and report any omissions or errors

NOTES

B	Front dormer reduced				24/04/24
A	Front dormer added				23/01/24
Rev	Description	By	Chk	App	Date

JRB DESIGNS Ltd
1 Saville Road
Cudworth
Barnsley
S72 8LT
Tel: 01226 383542
Fax: 01226 380078
Mob: 07970 541192
Email: john@jrbdesigns.co.uk

This drawing is copyright. © jrbdesigns Ltd.

Client

MR SHIROM CHABRA

Drawing Title

PROPOSED ELEVATIONS

Address

46 DODWORTH ROAD
BARNSELEY
S70 6EB

Project Title:

PROPOSED LOFT CONVERSION
WITH FRONT FACING DORMER

Purpose of Issue:

CONSTRUCTION

Drawing Status

FIRST ISSUE

Scale at A3
AS SHOWN

Drawn By
JRB

Date
10/08/2023

Checked By

Date
10/08/2023

Approved By

Date
10/08/2023

Project No.
MSC001

Drawing No.
003

Revision
B

APPROVAL ☒ INFORMATION ☐ TENDER ☐ CONTRACT ☐ CONSTRUCTION ☐