




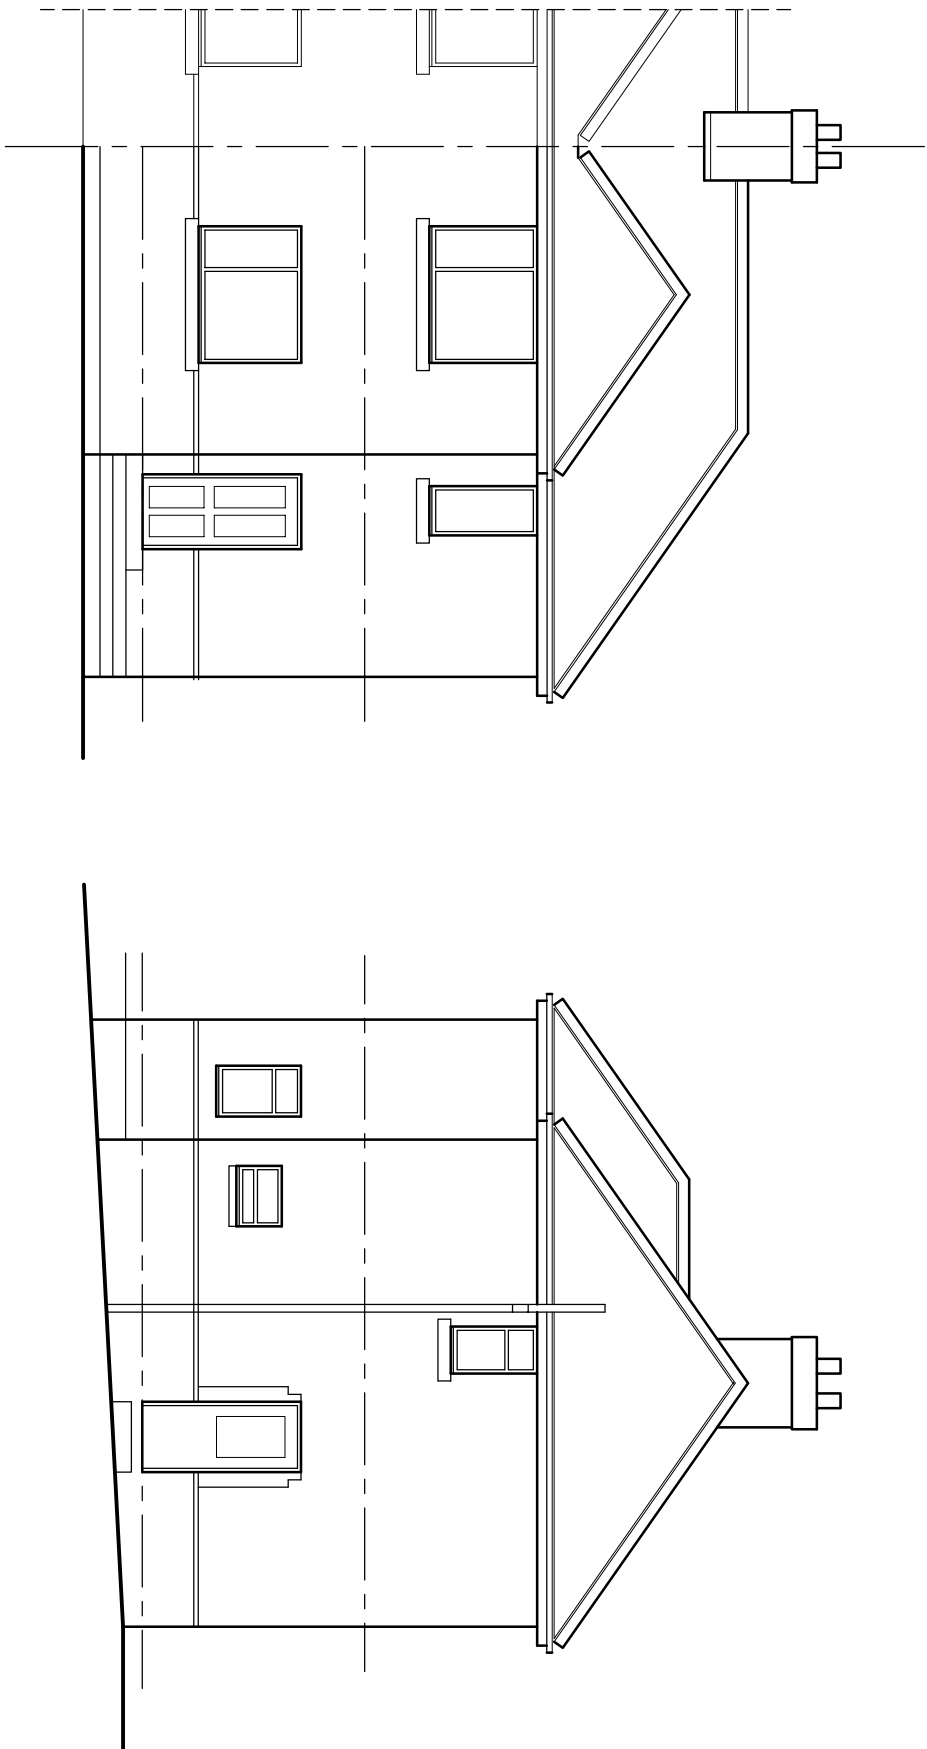


Front Elevation

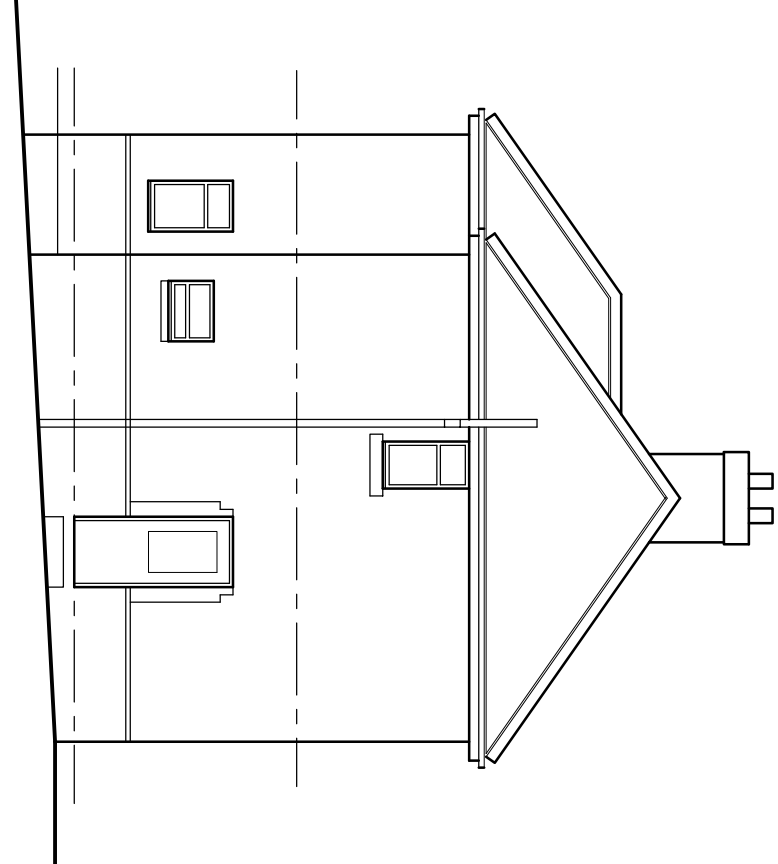


Side Elevation

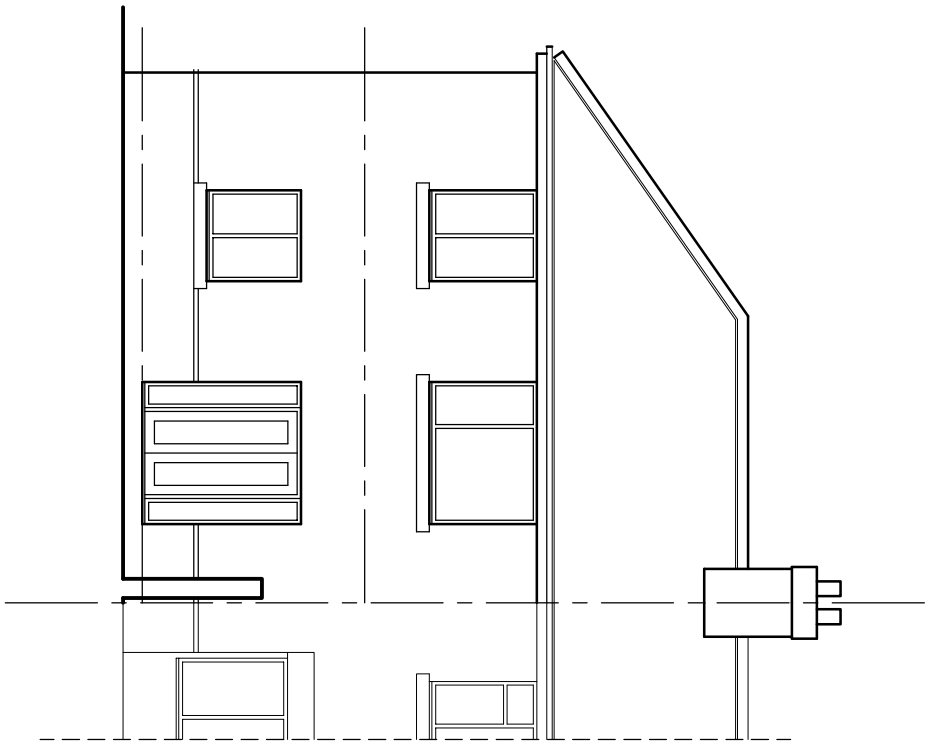


Rear Elevation

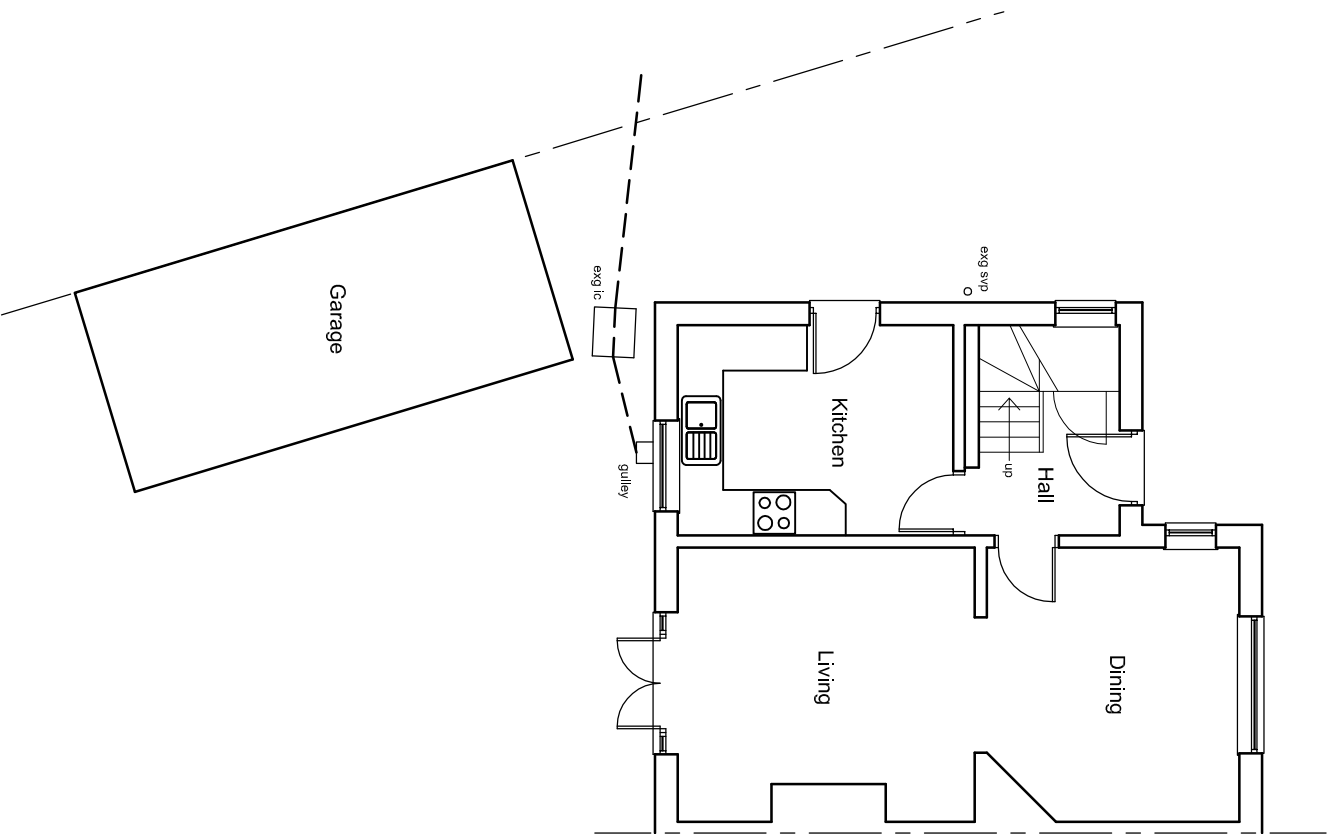


Existing Ground Floor Layout

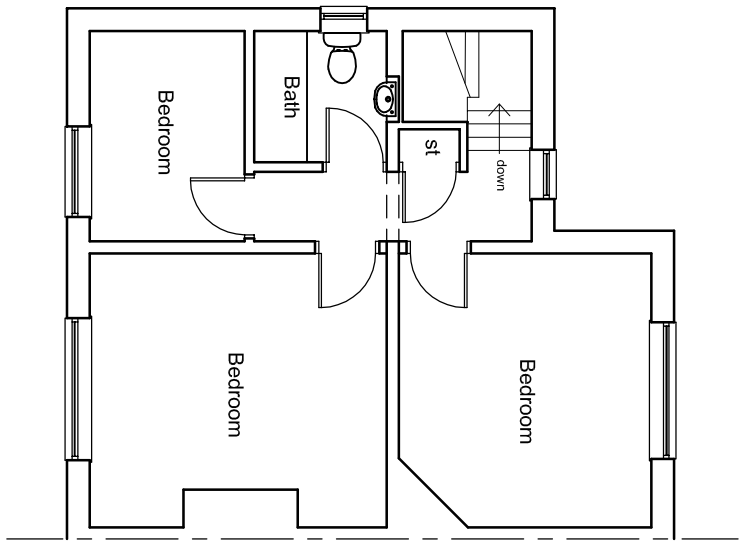


Existing First Floor Layout

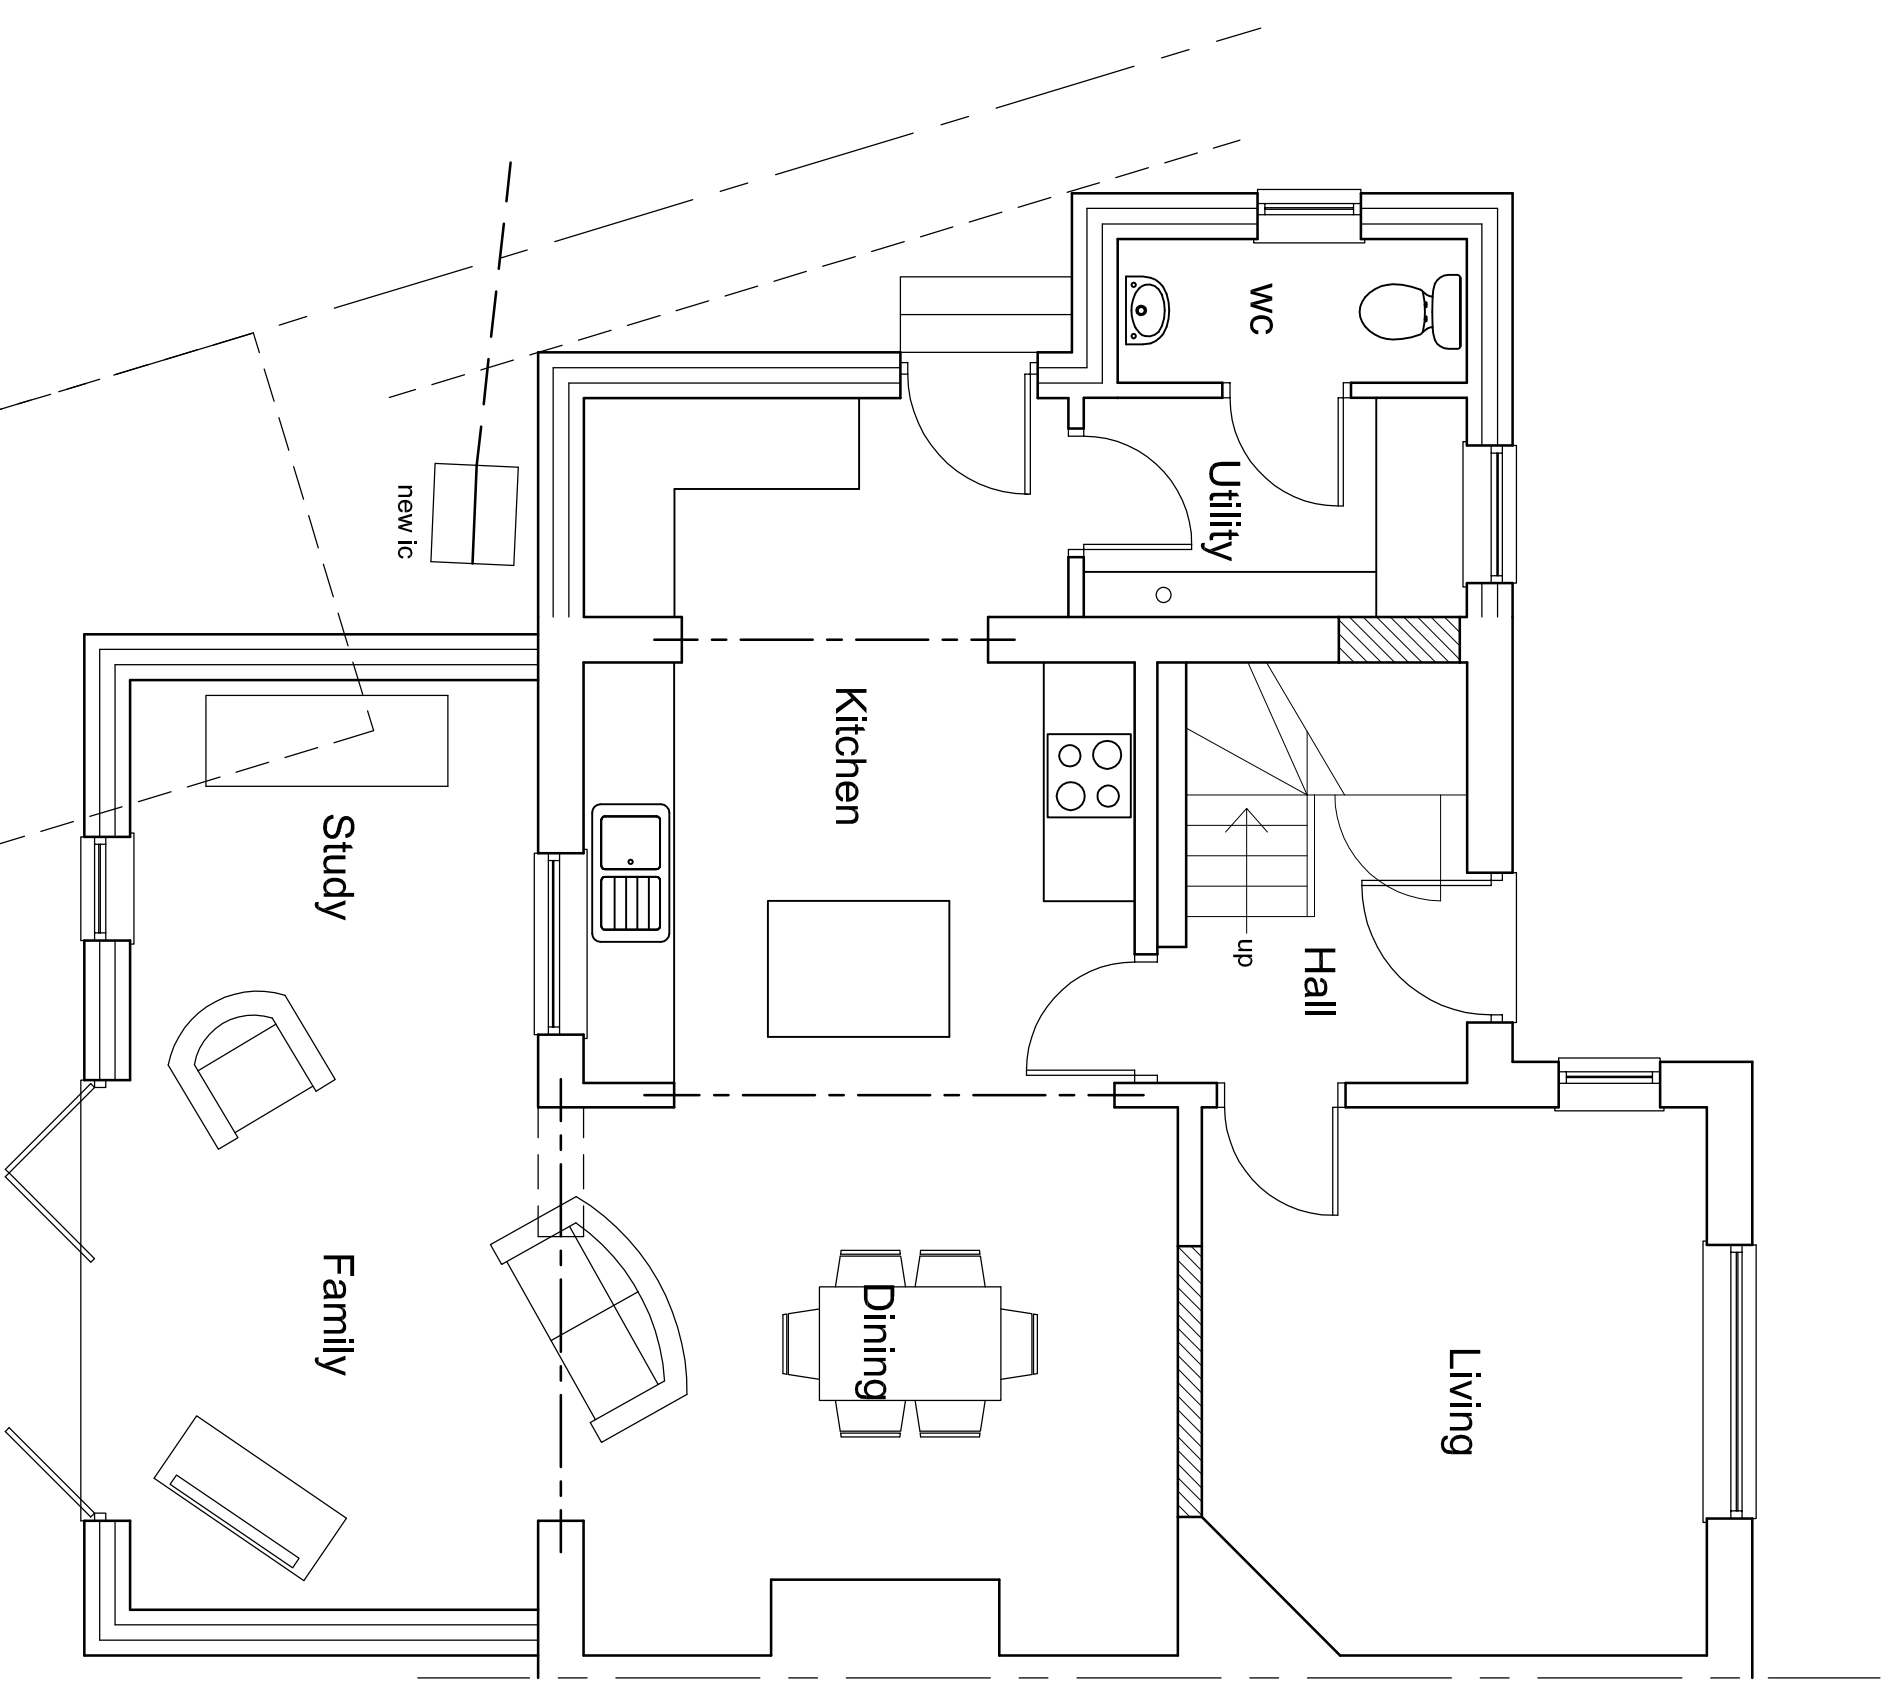


Proposed Ground Floor Layout 1:50

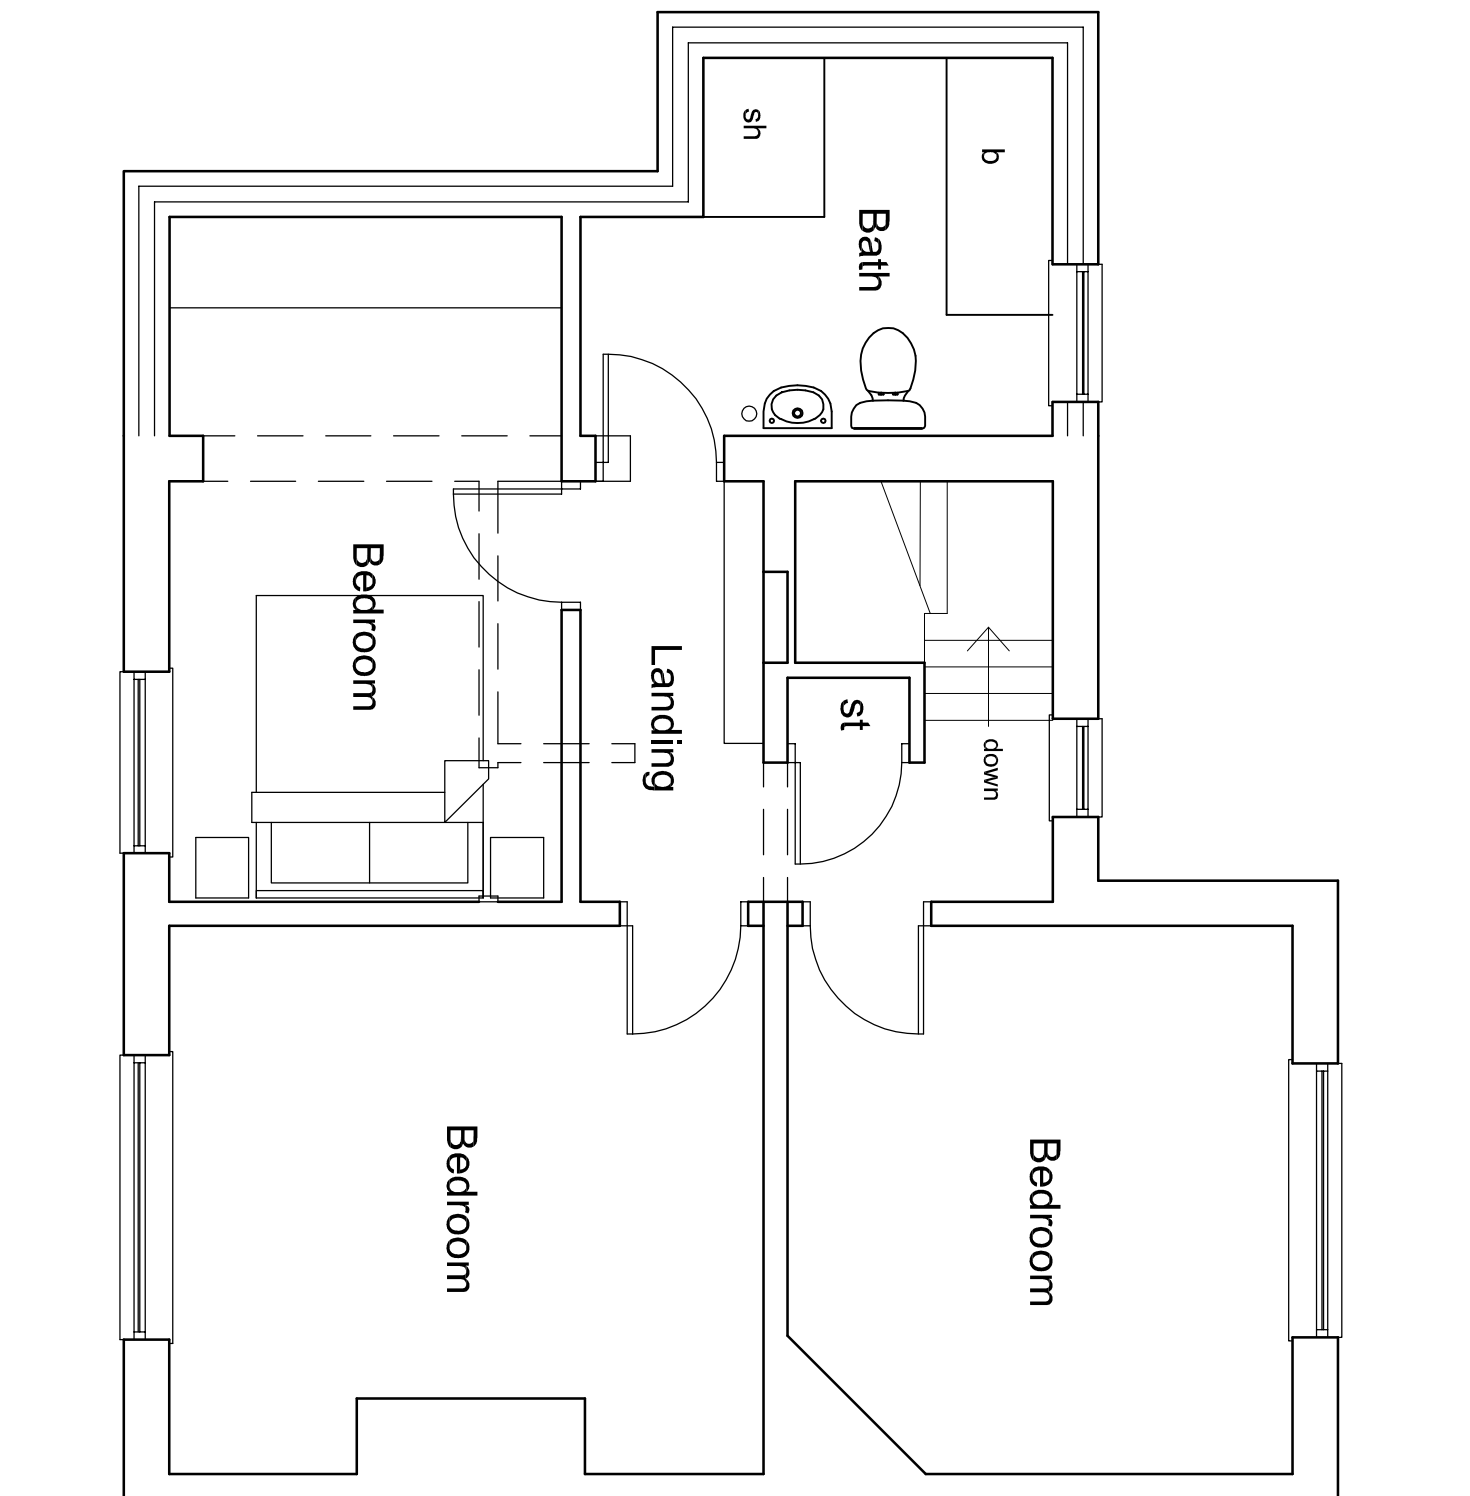


Proposed First Floor Layout 1:50

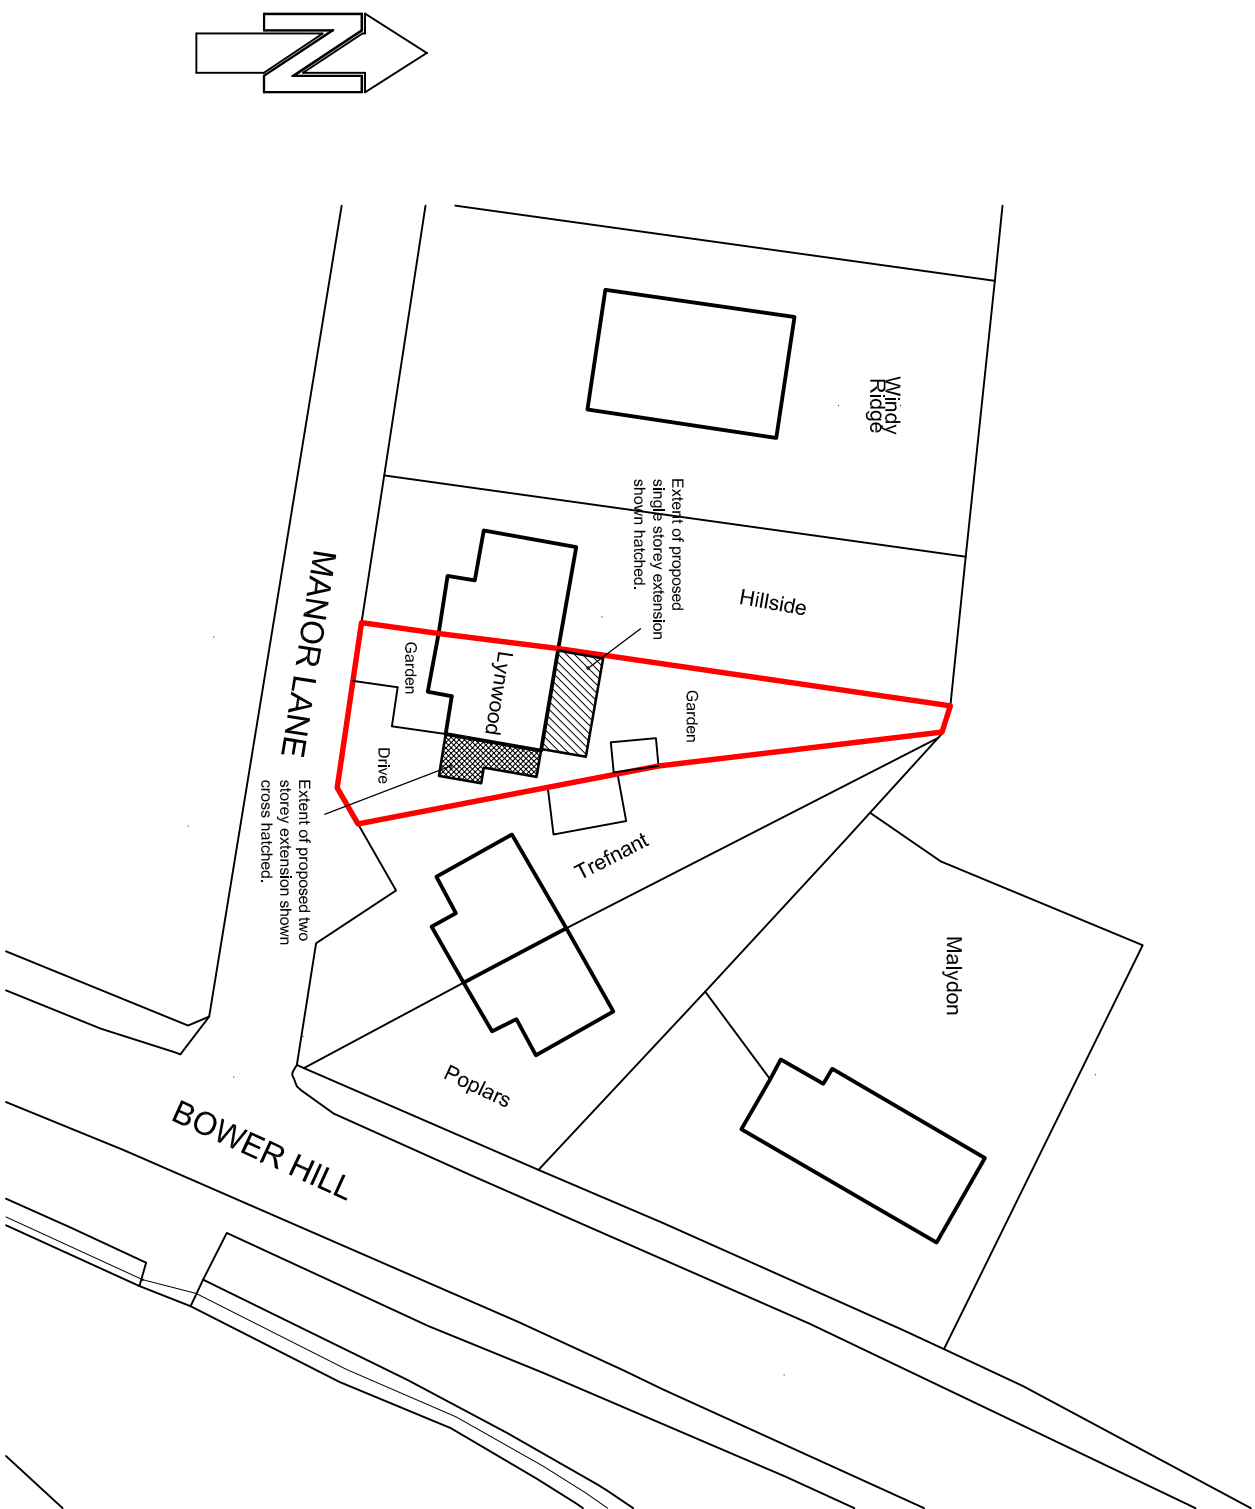


Block Plan 1:500

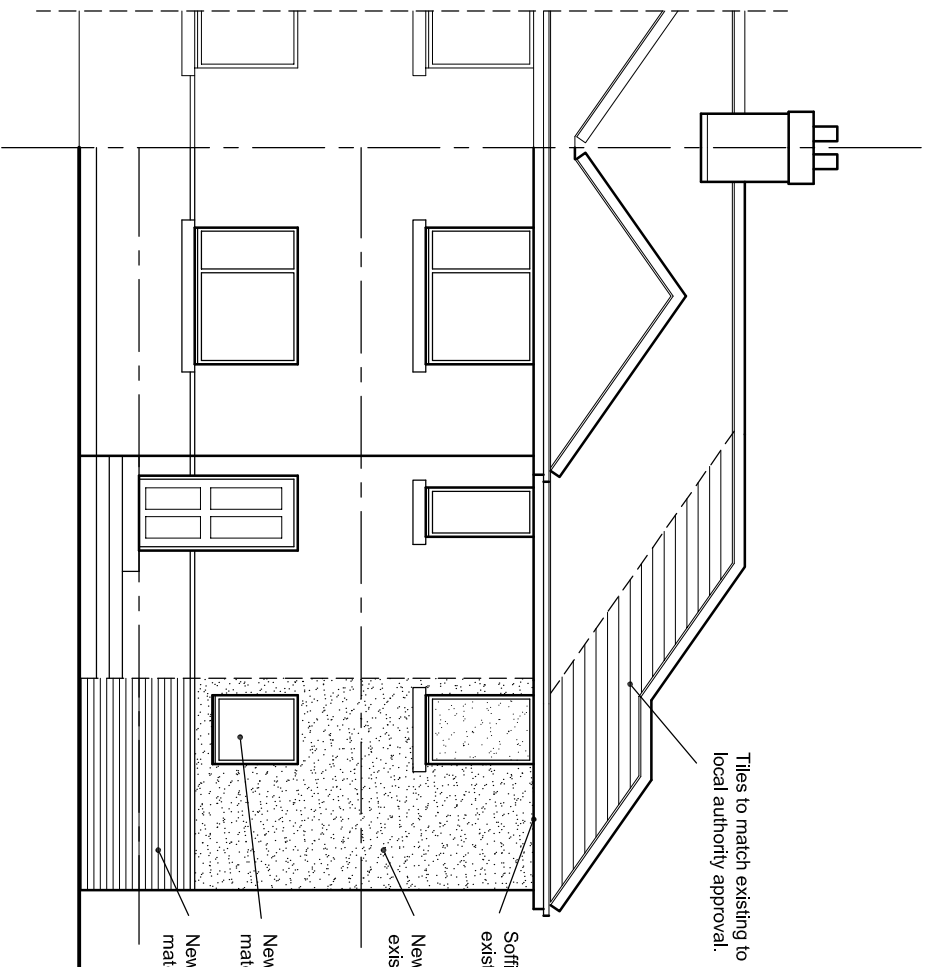


Front Elevation

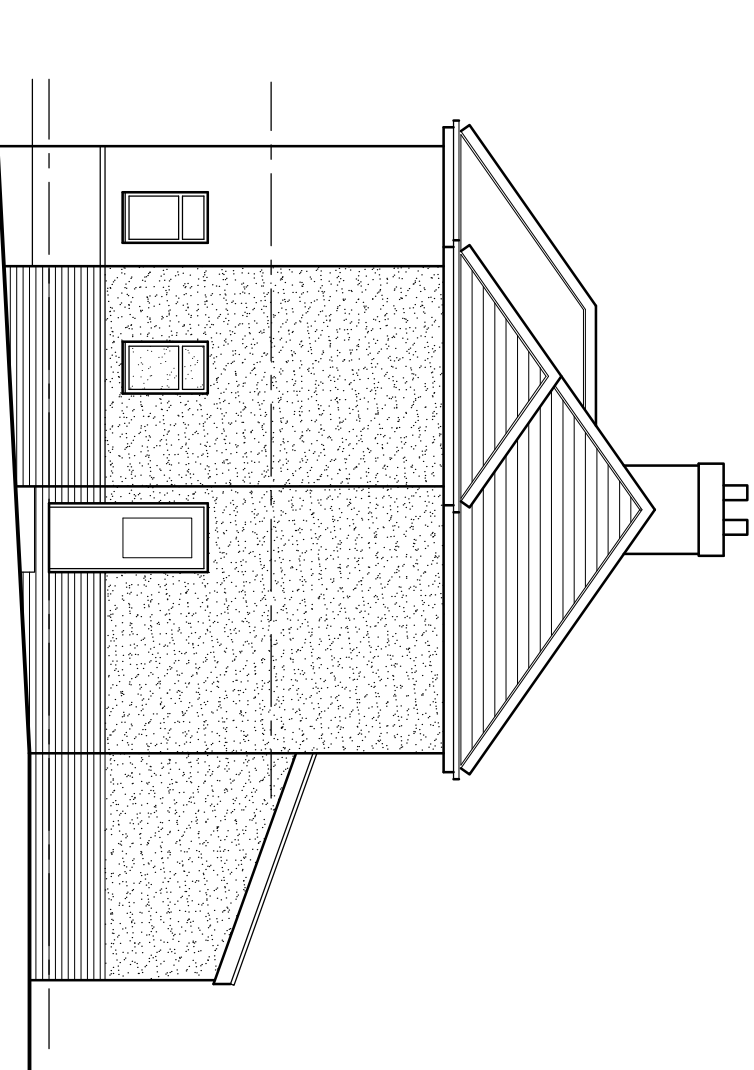

Side Elevation

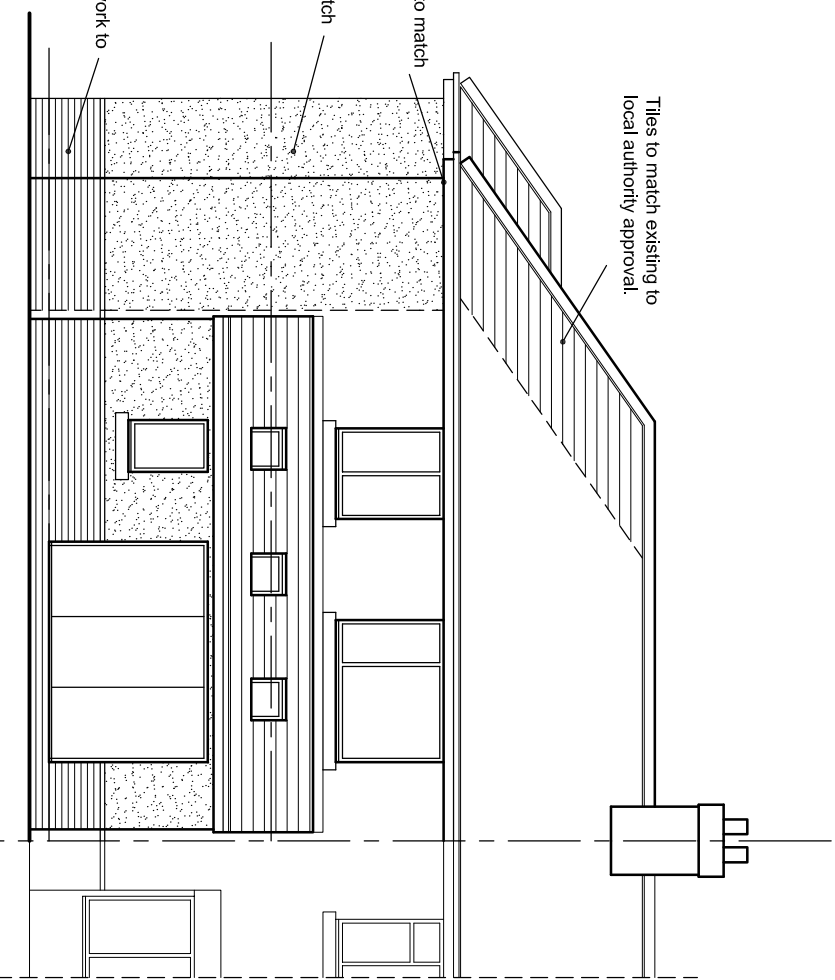

Rear Elevation

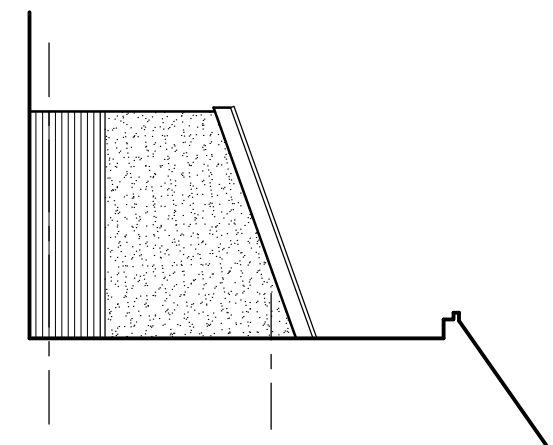

Side Elevation

NOTE : This drawing is to be used for Planning approval purposes only.

Preliminary / Comment	Planning	
Building Regulations	Construction	

Drawing Title
Proposed two storey side extension and single storey rear extension.

Client
Mr R Singleton & Miss E Dodd

Project
Lynwood Manor Lane Oxspring S36 8WD

NOTE : This drawing is to be read in conjunction with drawing number 2137 / 00.

Drawing No.	Scale @ A1	Drawn
2137 / 01	1:100 (see January 2021)	sh