
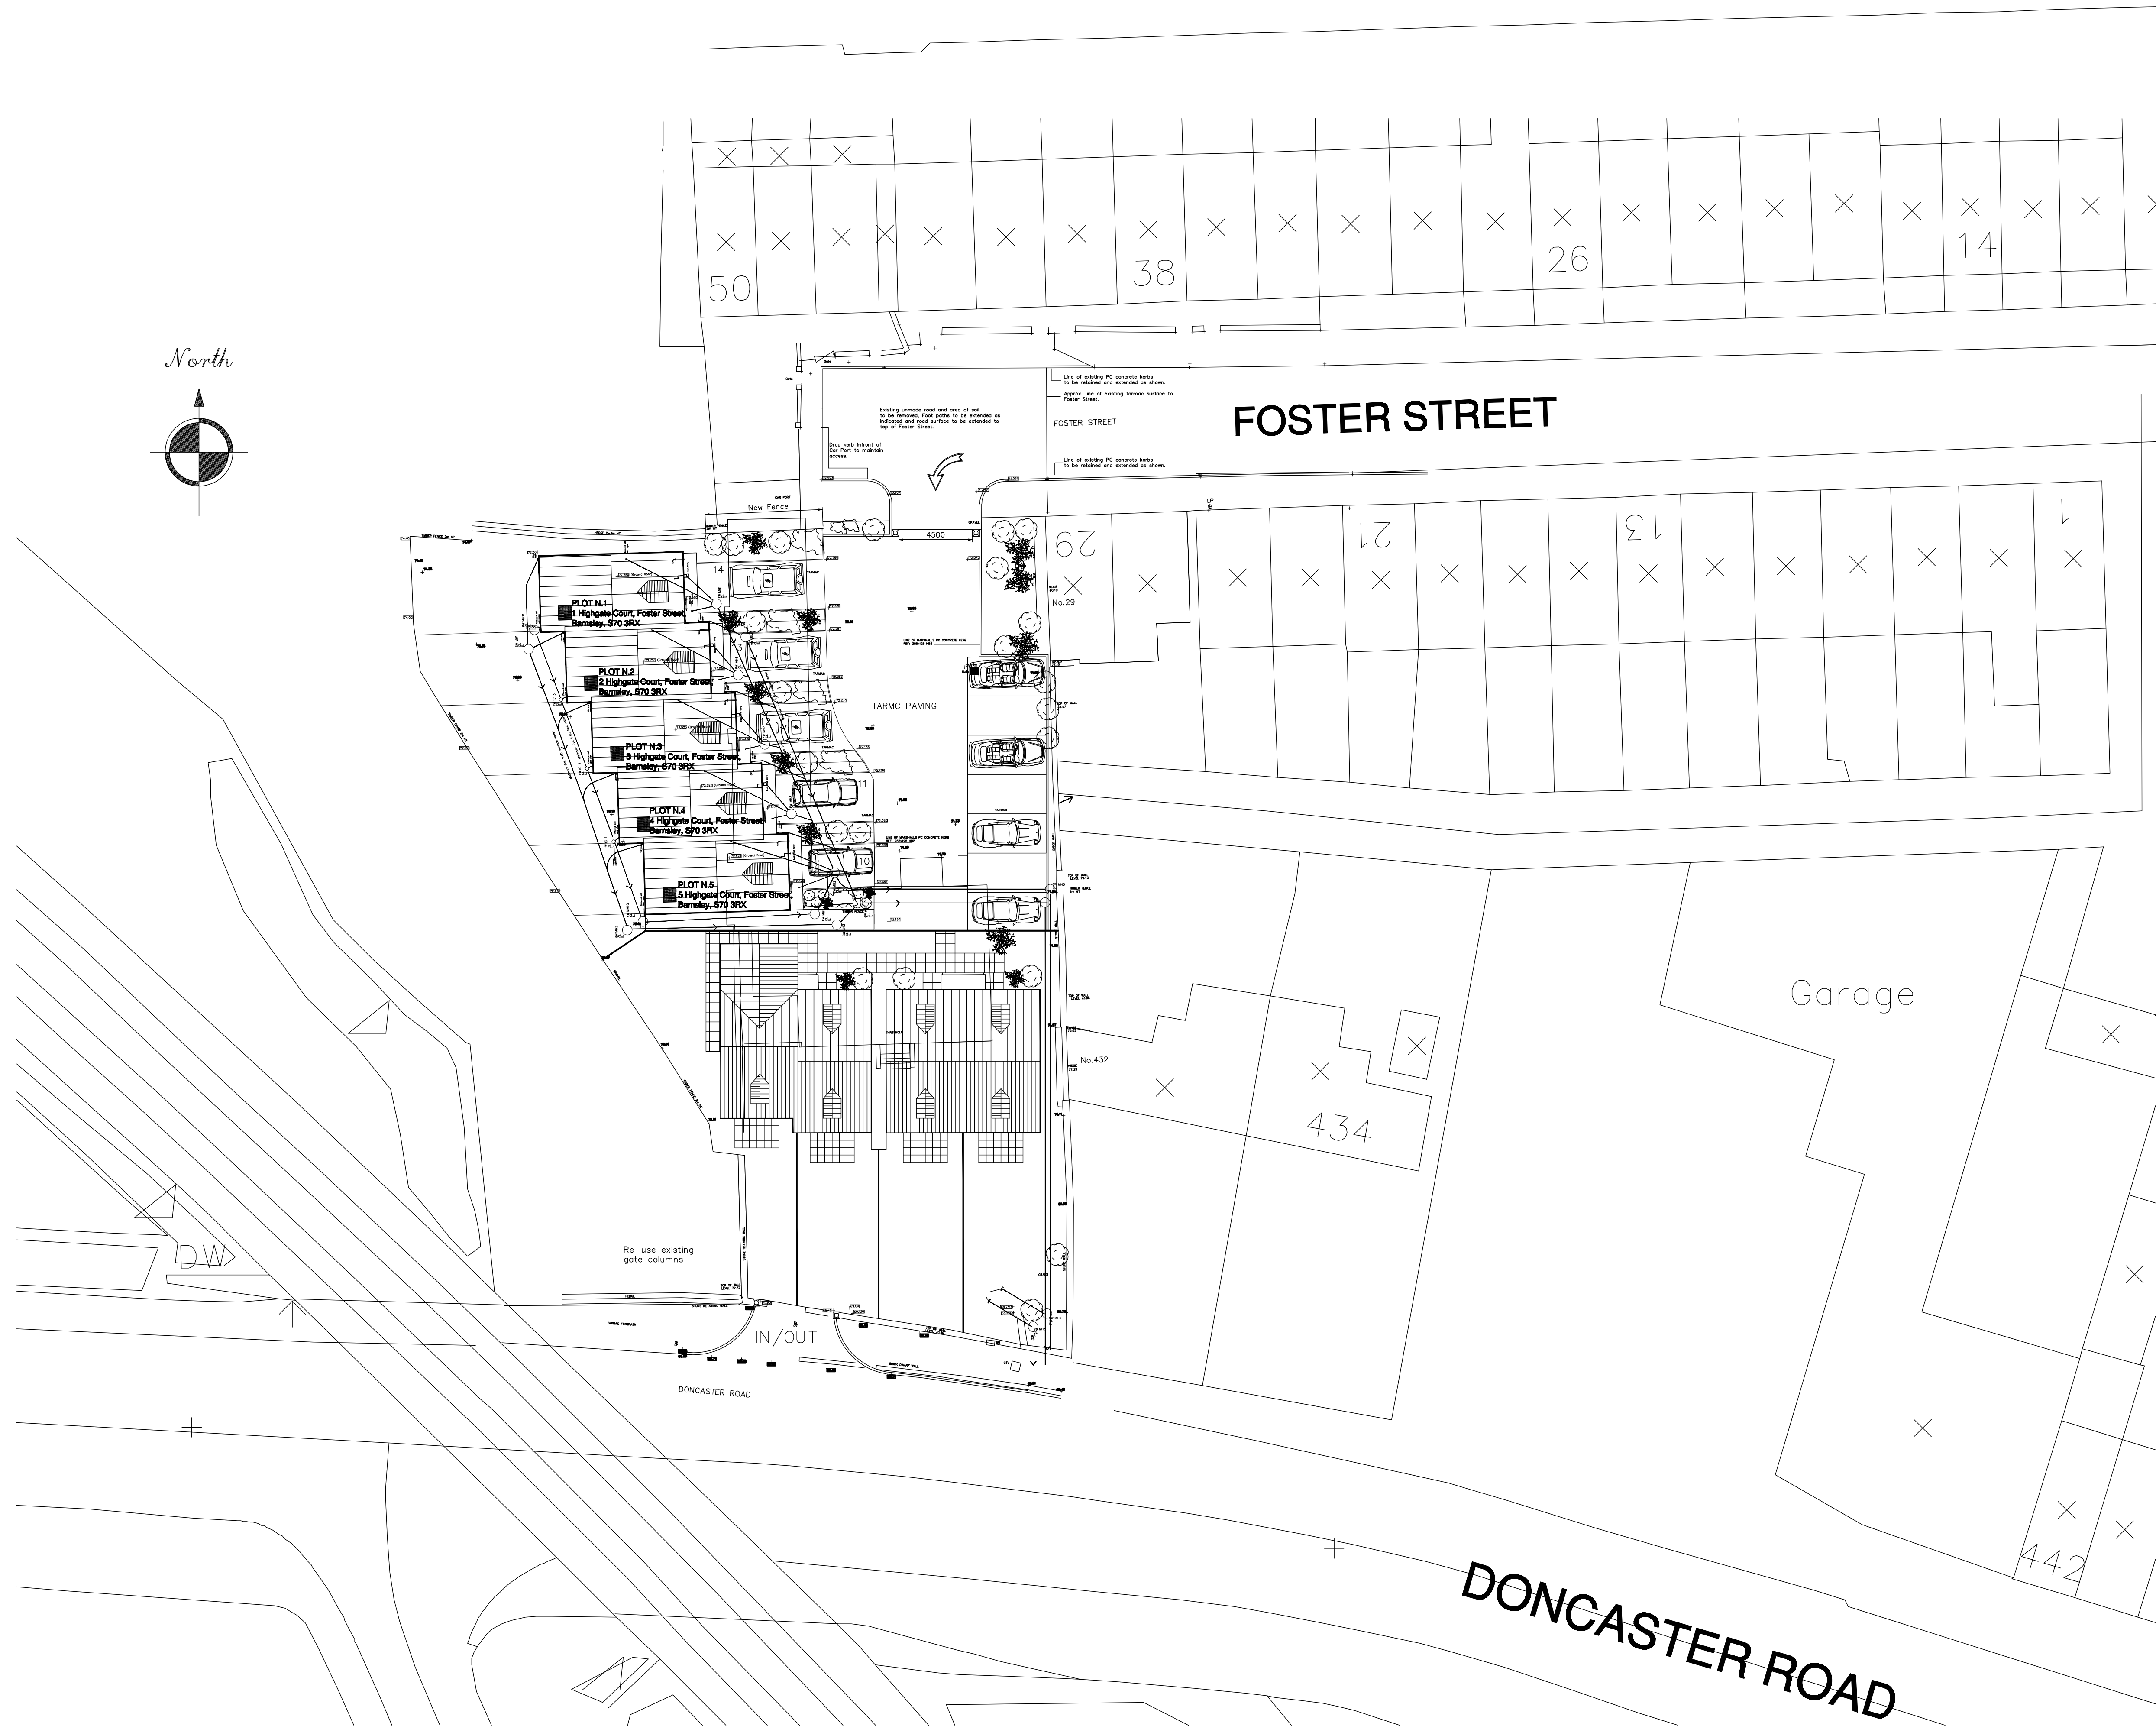


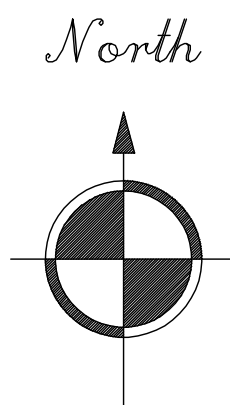

KENNEDY
DESIGN LTD.

CLYDEBURY HOUSE
120 DONCASTER ROAD
DONCASTER
SOUTH YORKSHIRE
S68 5AA

Tel: +44 (0)1779 892000
Fax: +44 (0)1779 891304
E-Mail: info@kennedydesign.com
www.kennedydesign.com

CLIENT: Barnsley Brickworks Ltd

PROJECT: Housing Development site of
420 Doncaster Road
Stairfoot
Barnsley

TITLE: Proposed Site Plan

SCALE: 1:200@A1 STATUS:
JOB NUMBER: K37-101 REV:
DATE: March 2011 DRAWN BY:

Kennedy Design Ltd, Registered in England 4479082 V.A.T. Reg. No 565 8912 02