




NOTES

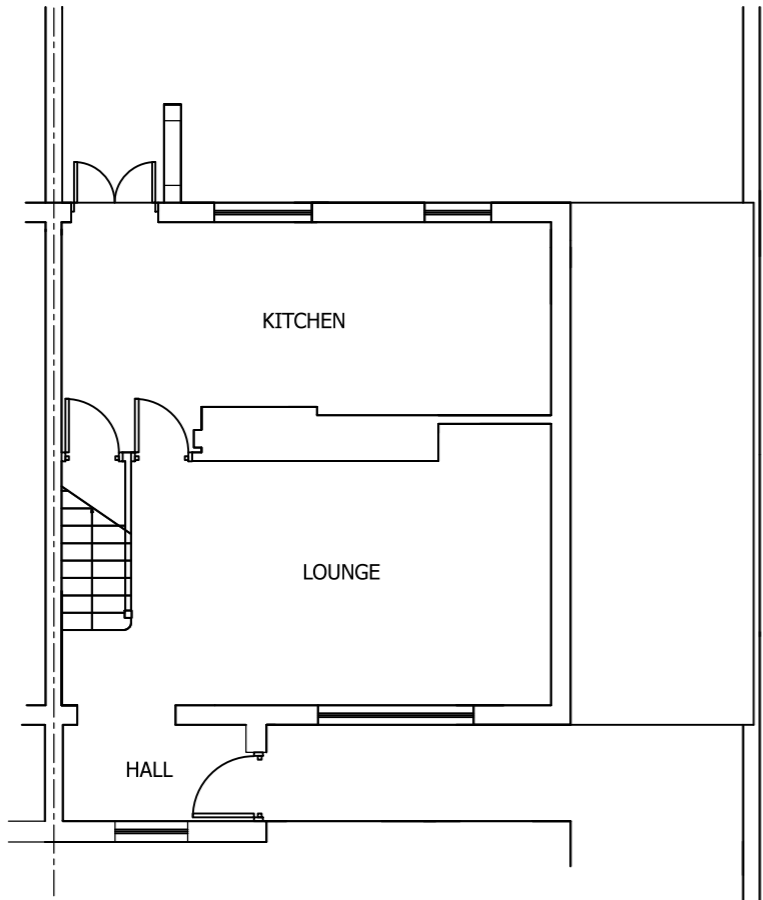


EXISTING GROUND FLOOR PLAN  
 SCALE 1:100 AT A3

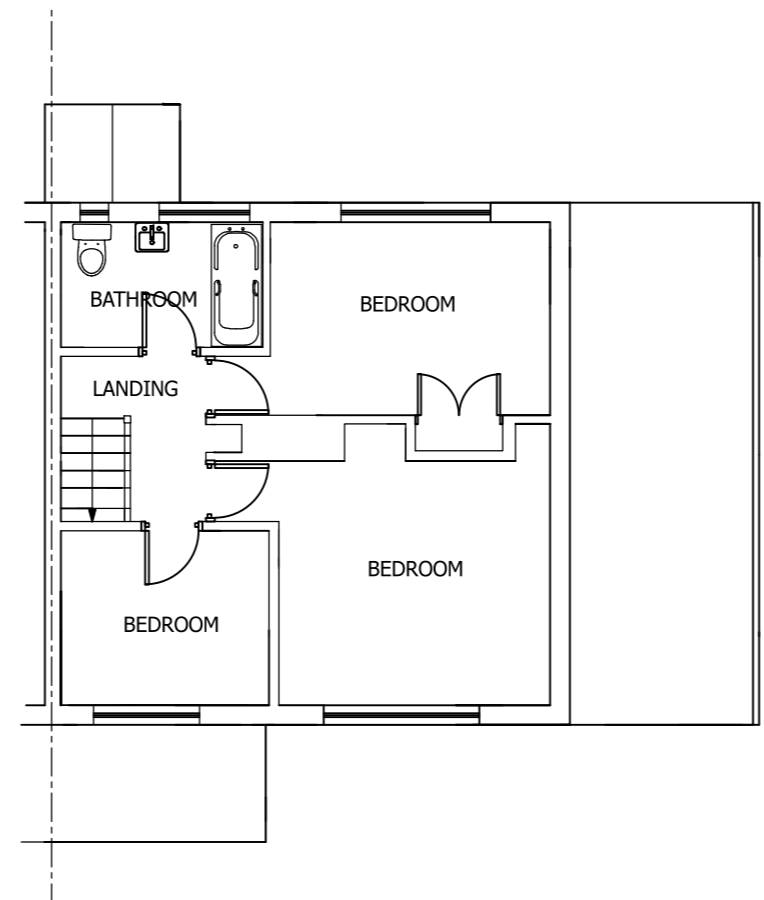

EXISTING FIRST FLOOR PLAN  
 SCALE 1:100 AT A3

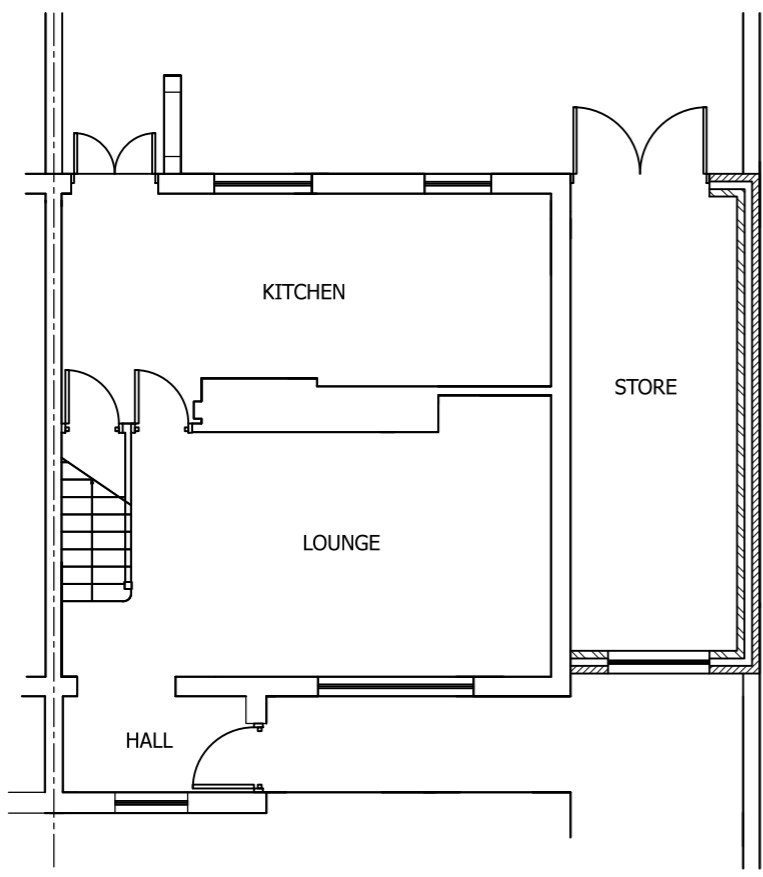

PROPOSED GROUND FLOOR PLAN  
 SCALE 1:100 AT A3

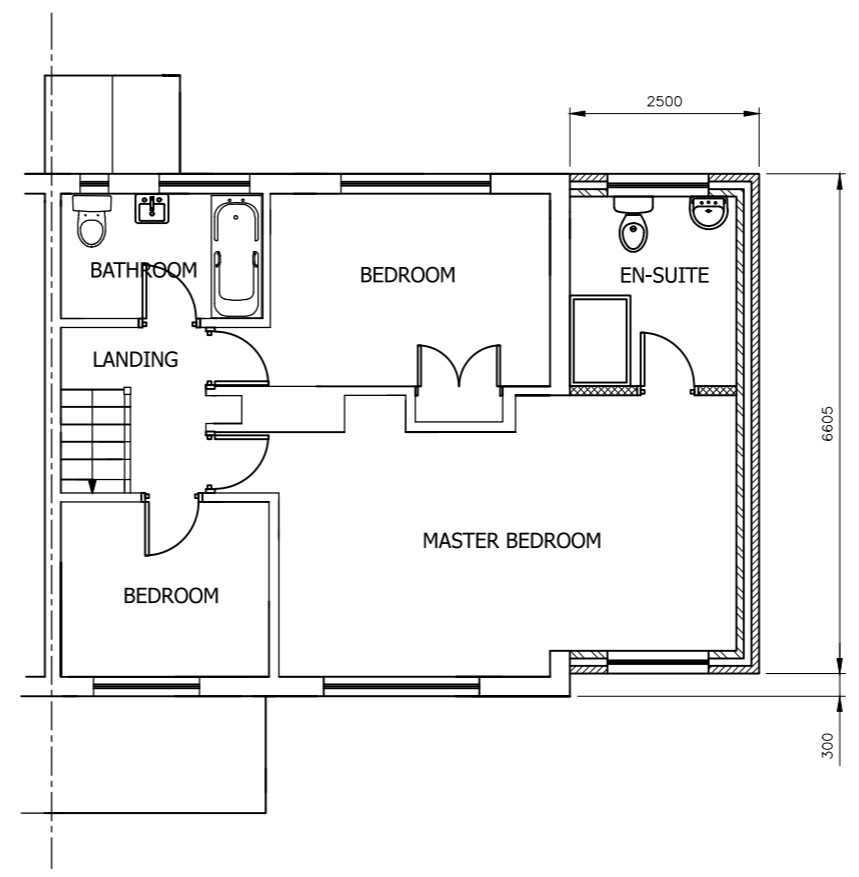

PROPOSED FIRST FLOOR PLAN  
 SCALE 1:100 AT A3

Rev	Description	By	Chk	App	Date
-----	-------------	----	-----	-----	------

JRB DESIGNS Ltd  
 1 Saville Road  
 Cudworth  
 Barnsley  
 S72 8LT  
 Tel: 01226 383542  
 Fax: 01226 380078  
 Mob: 07970 541192  
 Email: john@jrbdesigns.co.uk

This drawing is copyright. © jrbdesigns Ltd.

Client **MR. P HOYLAND**

Drawing Title **PROPOSED PLANS**

Address **5 WAINWRIGHT PLACE  
 WOMBWELL  
 BARNSELY  
 S73 8LF**

Project Title **PROPOSED TWO STOREY  
 SIDE EXTENSION**

Purpose of Issue: **PLANNING**

Drawing Status **FIRST ISSUE**

Scale at A3 AS SHOWN	Drawn By JRB	Date 09/06/2023
Checked By	Date 09/06/2023	Approved By Date 09/06/2023

Project No. <b>MPH001</b>	Drawing No. <b>004</b>	Revision <b>-</b>
------------------------------	---------------------------	----------------------