




existing rear elevation

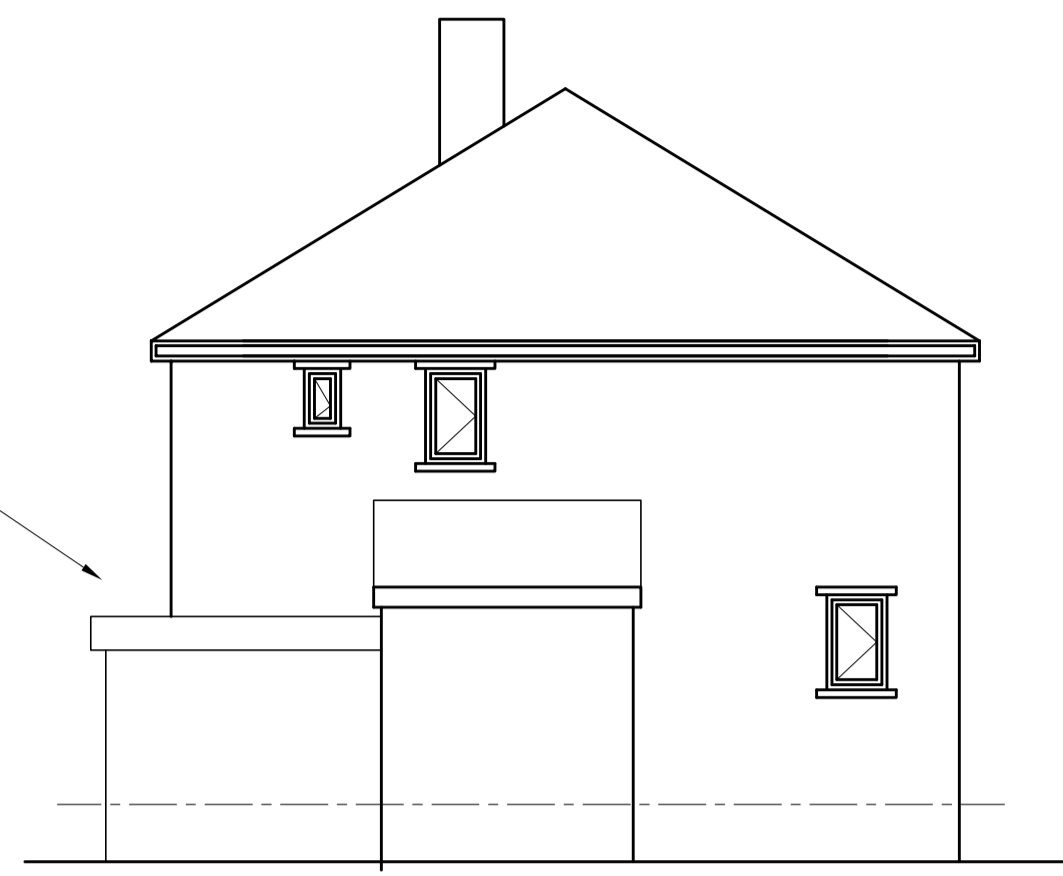


existing side elevation



existing front elevation




proposed rear elevation

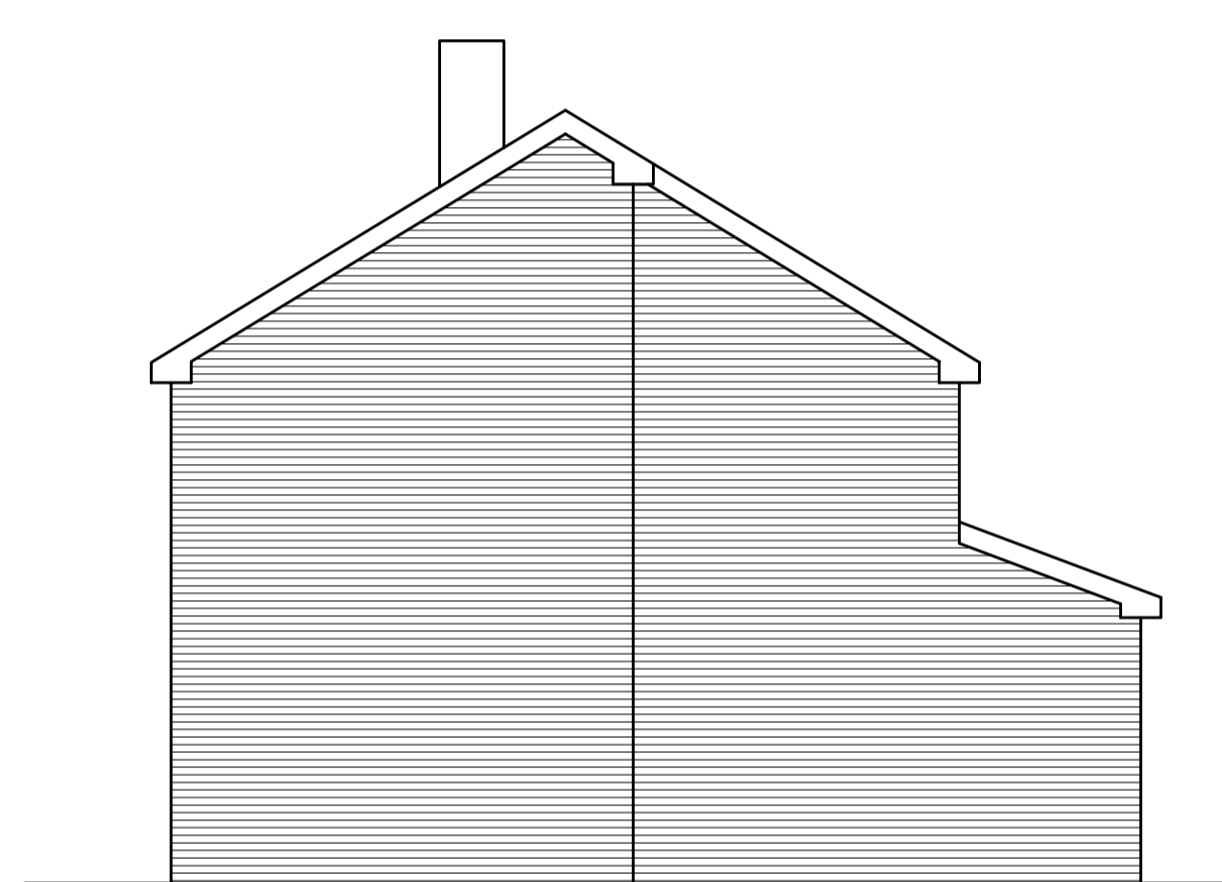


proposed side elevation




proposed front elevation

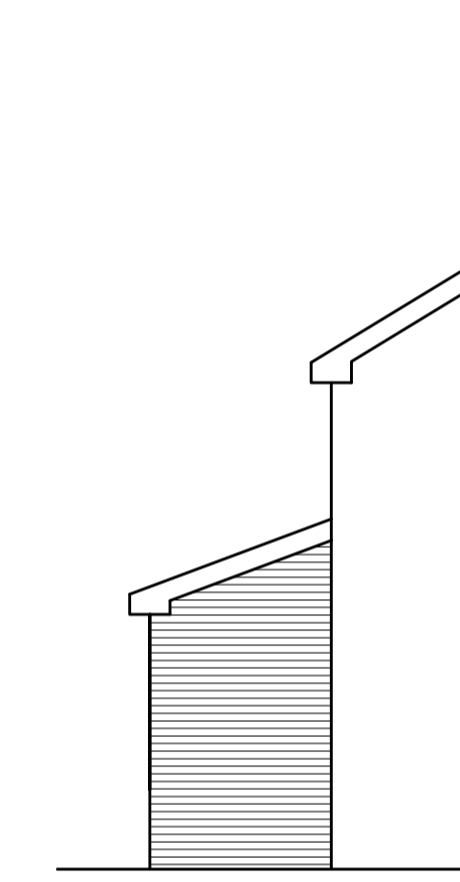


proposed side elevation

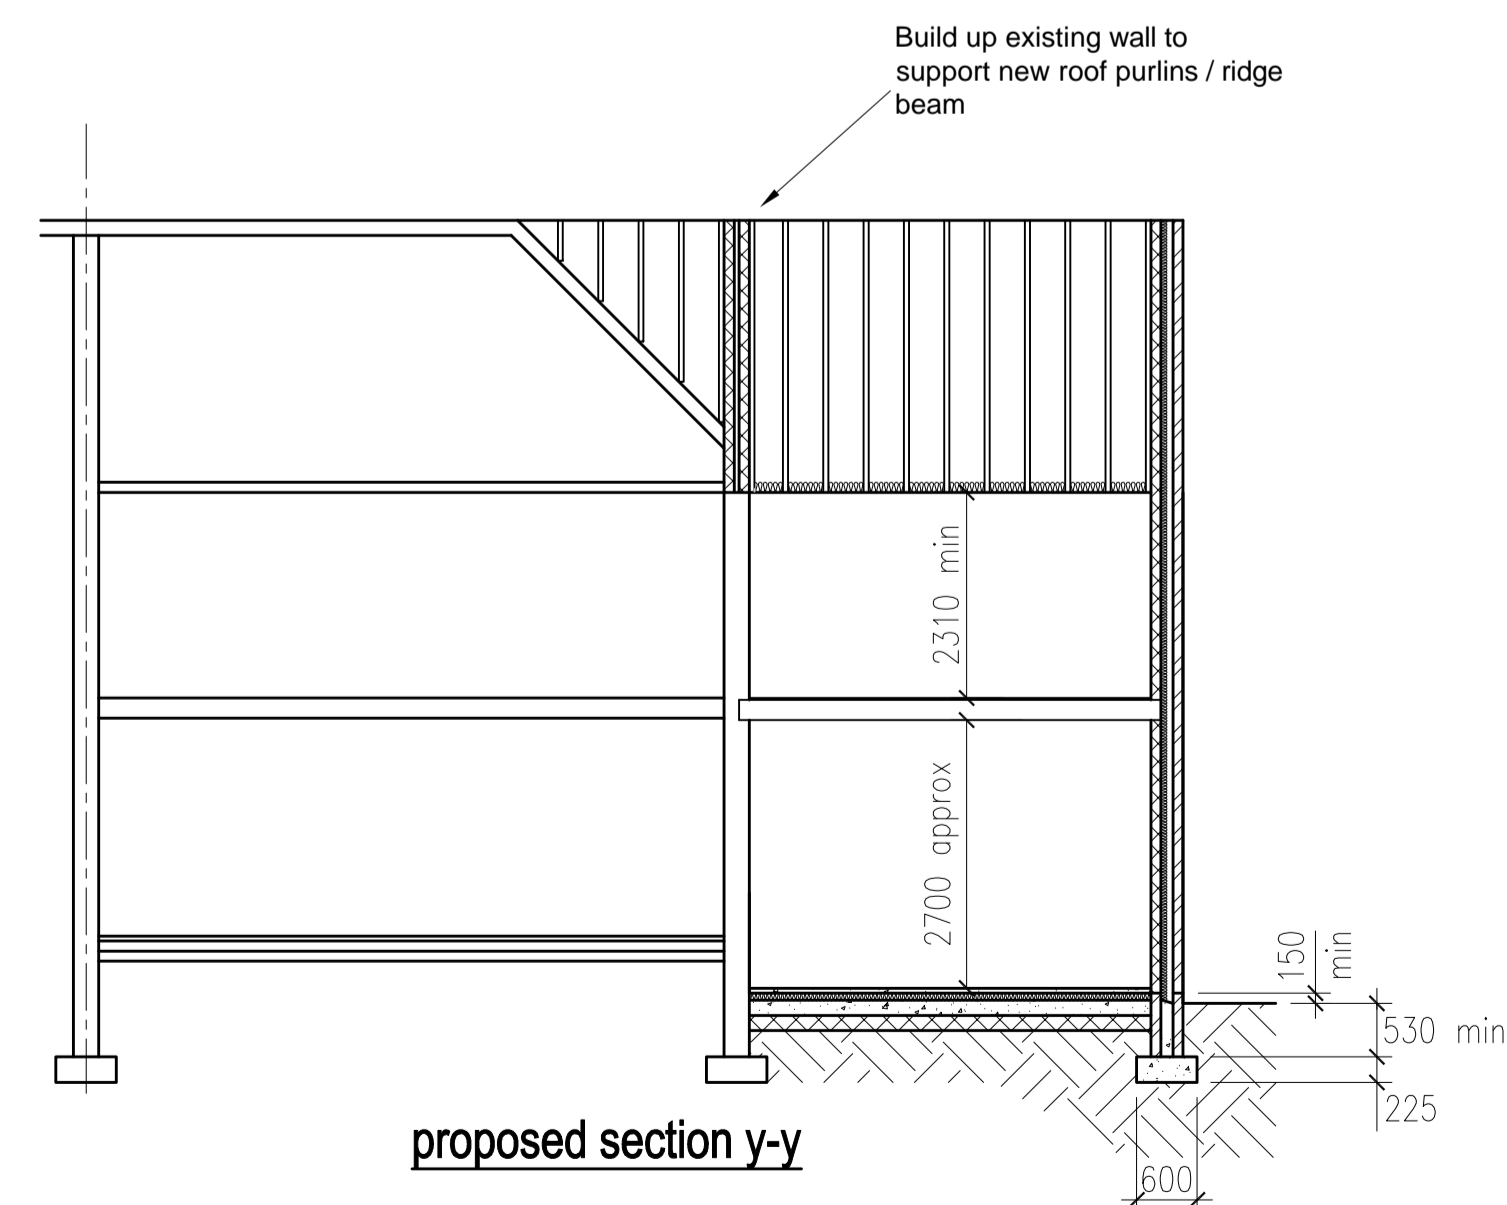

proposed section y-y

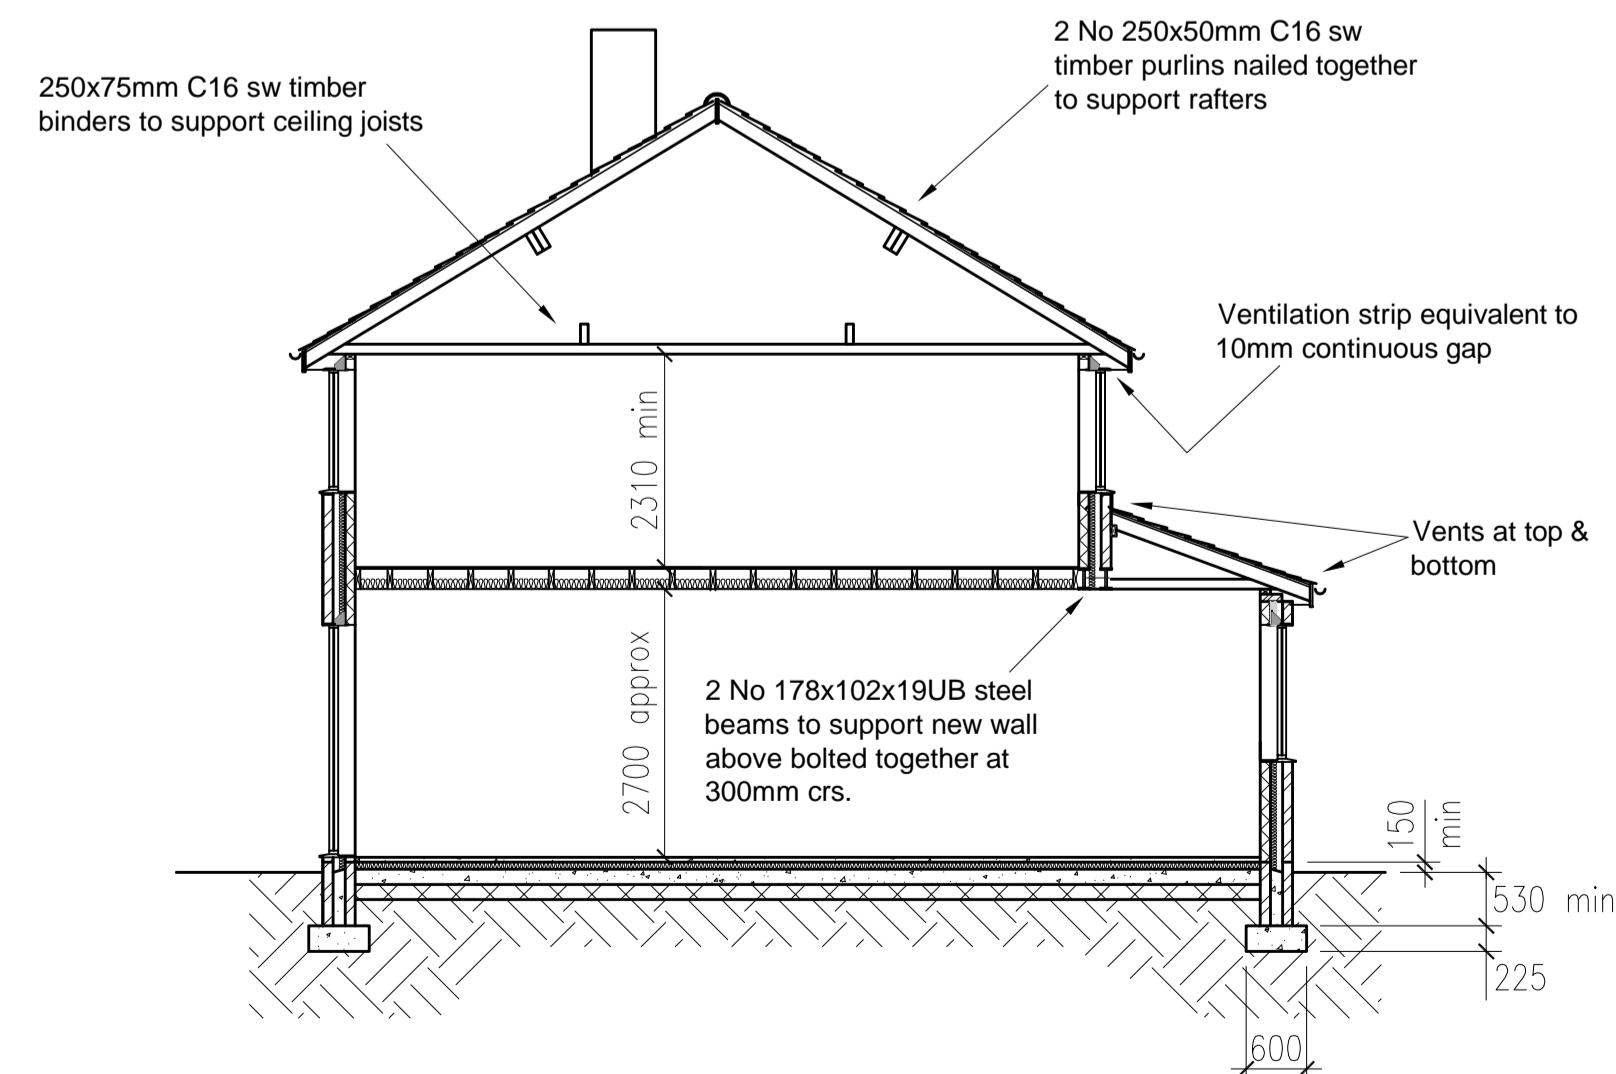

proposed section x-x

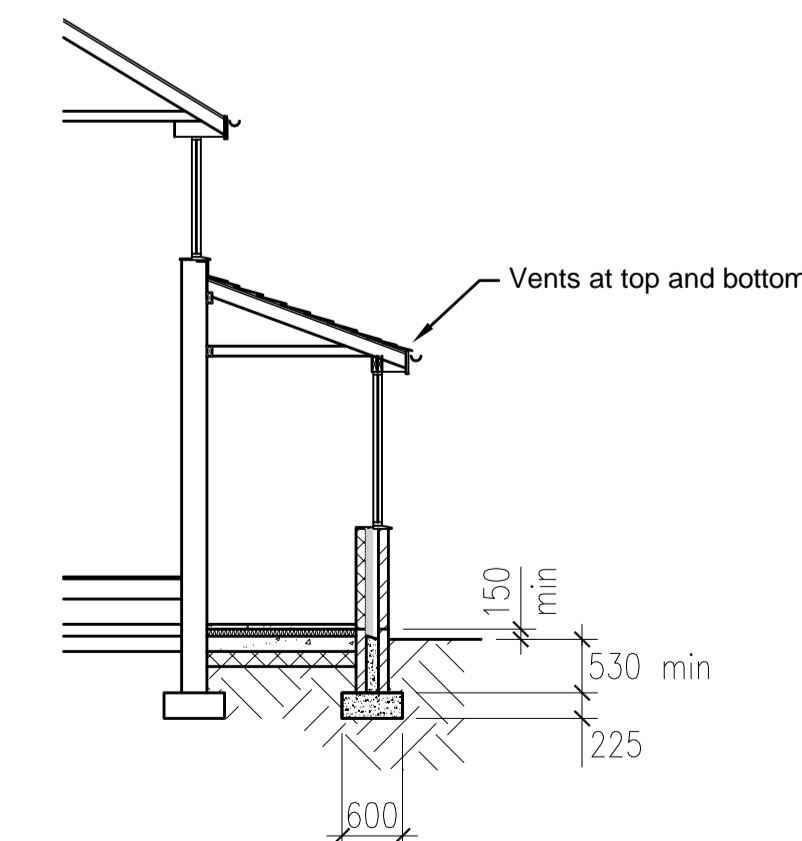

proposed section z-z

General Notes

ALL DIMENSIONS ARE APPROXIMATE AND ARE TO BE CHECKED ON SITE.

THE CONTRACTOR MUST NOTIFY BUILDING CONTROL AND THE CLIENT IF THE GROUND CONDITIONS DIFFER FROM THE REASONABLE ASSUMPTIONS MADE BY THE DESIGNER AND STRUCTURAL ENGINEER. IT IS ALSO THE CONTRACTOR'S RESPONSIBILITY TO CONFIRM ANY ASSUMPTIONS MADE BY THE DESIGNER OR ENGINEER PRIOR TO WORK COMMENCING AND NOTIFY THE DESIGNER IF THERE ARE DIFFERENCES.

ALL GOODS AND MATERIALS SPECIFIED TO BE INSTALLED IN ACCORDANCE WITH MANUFACTURER'S INSTRUCTIONS AND RELEVANT CODES OF PRACTICE AND BRITISH STANDARDS.

| No. | Revision/Issue | Date |
|-----|----------------|------|
| | | |

Firm Name and Address
JOHN CAMM
 14 ALDHAM CRESCENT
 WOMBWELL
 BARNESLEY
 SOUTH YORKSHIRE
 S73 8ES
 01226 497617

Project Name and Address
PROPOSED EXTENSION
 AT 19 WAINWRIGHT
 AVENUE, WOMBWELL
 FOR MR D CAMM

| | |
|-----------------------------|--------------|
| Project 2018/01 | Sheet |
| Date SEPT 2018 | BR/01 |
| Scale 1:75 U.N.O. | |