



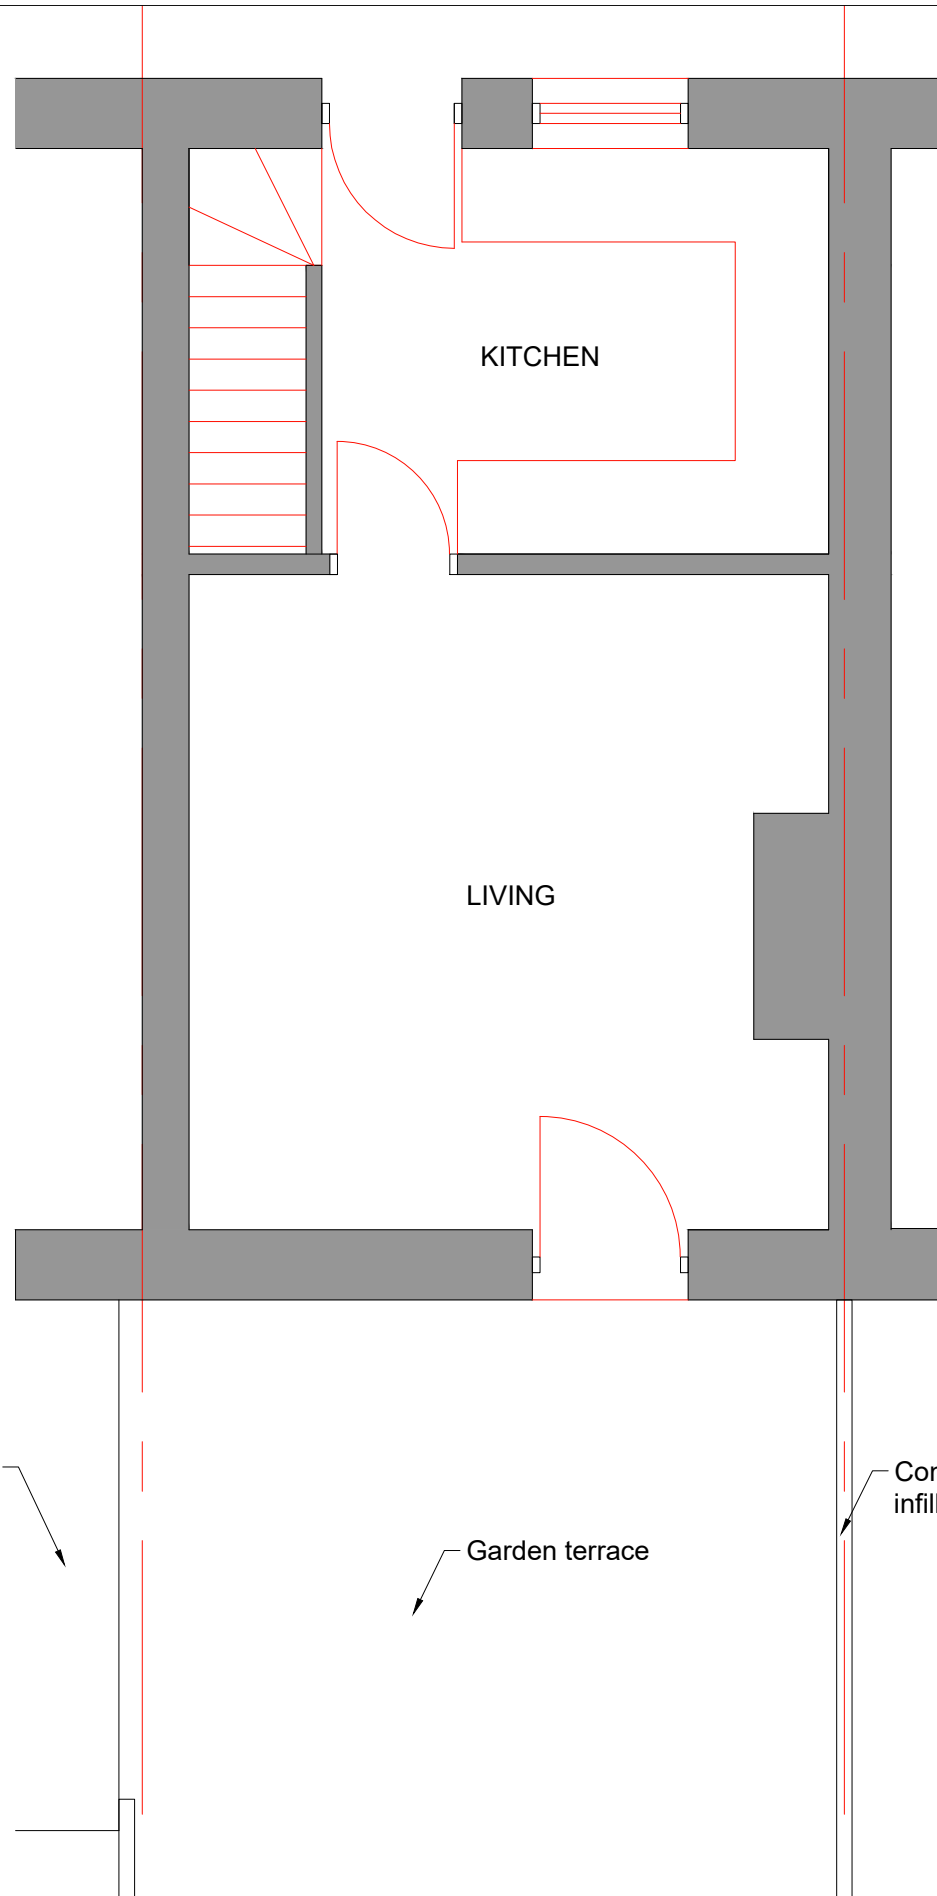

Existing Ground Floor Plan
1:50

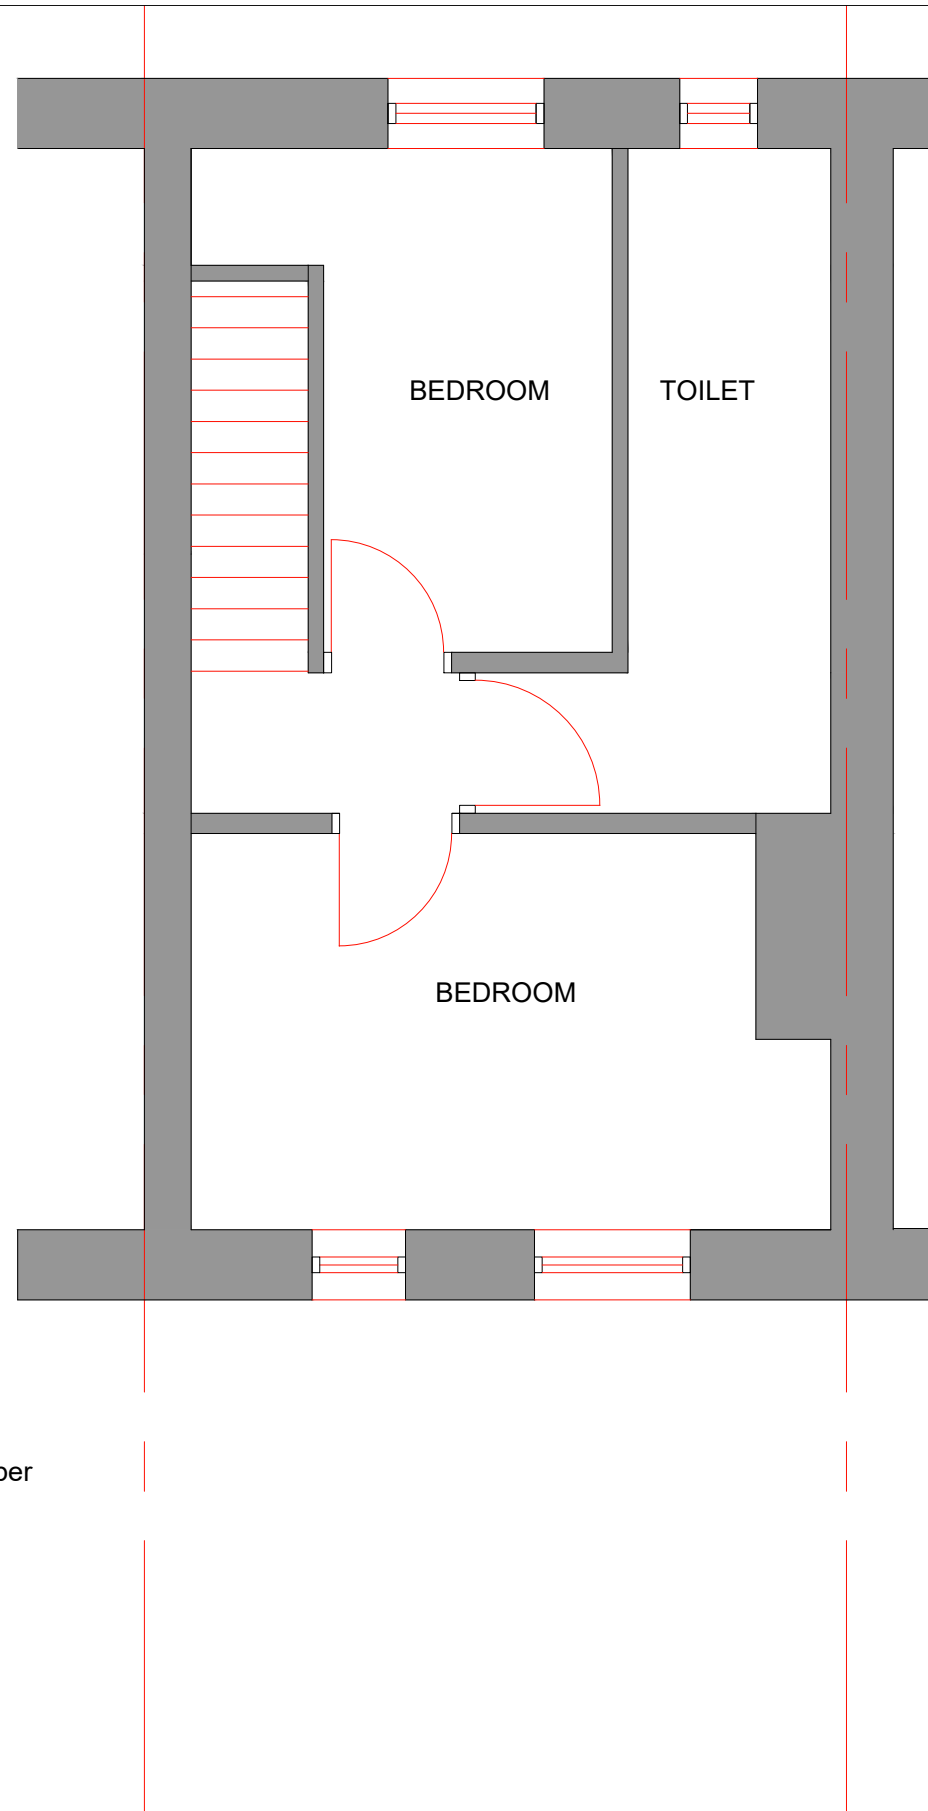

Existing First Floor Plan
1:50

0 500 1000 1500 2000 2500mm
SCALE 1:50

Revisions	A.		
This drawing is for planning permission only and is not a construction drawing.			
Drawing Title	EXISTING-GROUND-AND-FIRST-FLOOR-PLAN		
Job No. - Dwg No.	SR/2026/1	.	-
Client:	Simon Rusby 103 Ash Row Hoyle Mill Barnsley S71 1HS		
Scale:	1:50		

