





Front Elevation

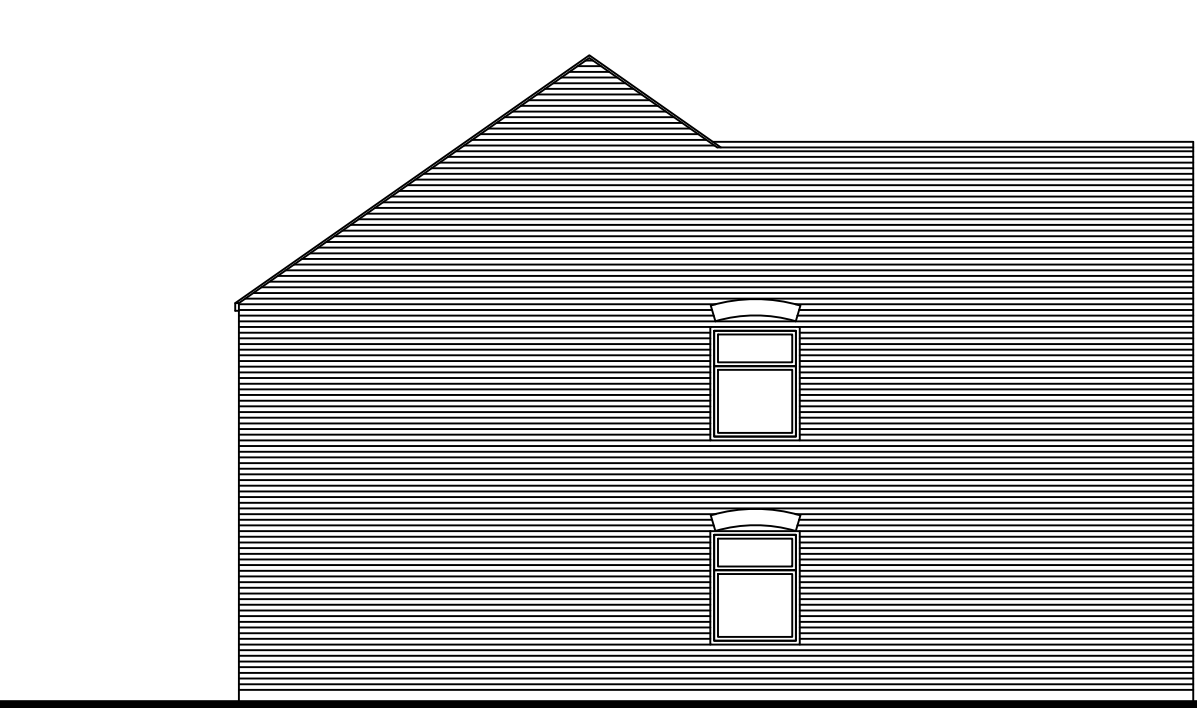

Side Elevation




Rear Elevation

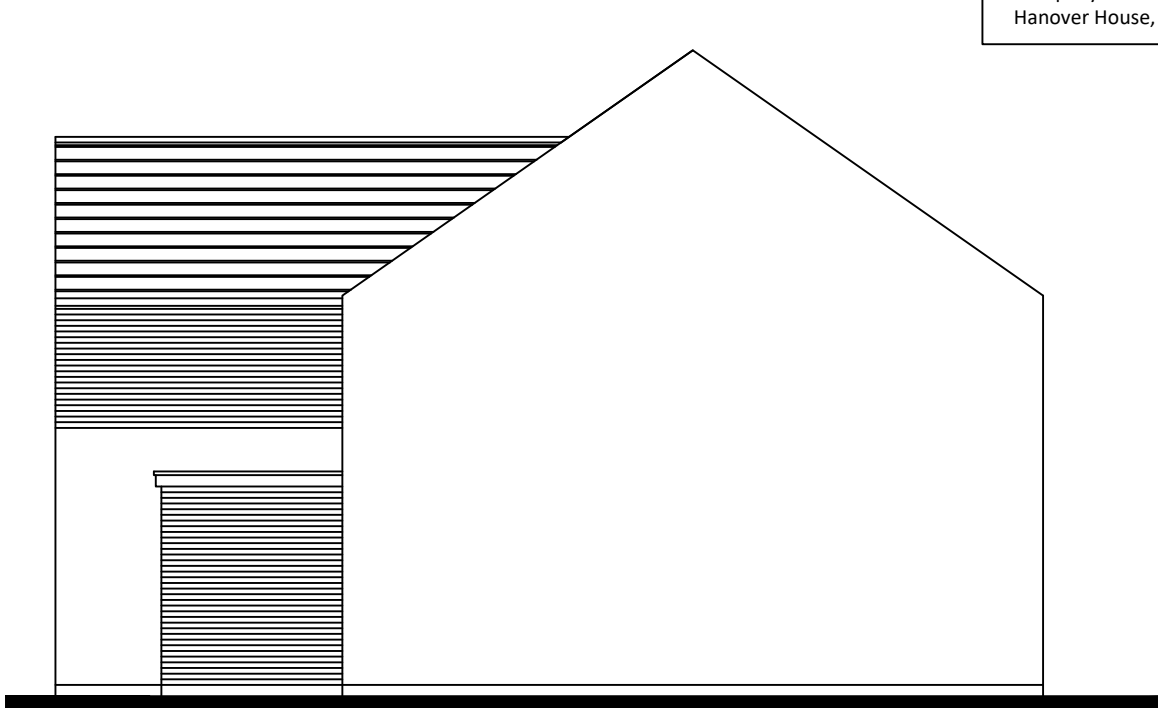


Side Elevation

Copyright © 2013-2021 Fusion13 (Design & Energy) Limited. All rights reserved.
This drawing or any part of this drawing must not be reissued, loaned or copied without written consent by Fusion 13 (Design & Energy) Limited. Any unauthorised reissue, loaning or copying will constitute an infringement of copyright.
All errors omissions or discrepancies should be reported to the originator immediately. The contractor is to check and confirm all the dimensions and details shown on this drawing prior to construction. This drawing is to be read with all relevant architectural and engineer's drawings and other relevant information.

Fusion 13 (Design & Energy) Limited
Company no. 8475924 registered in England and Wales. Registered office: Hanover House, Market Place, Easingwold, York, YO61 3AD

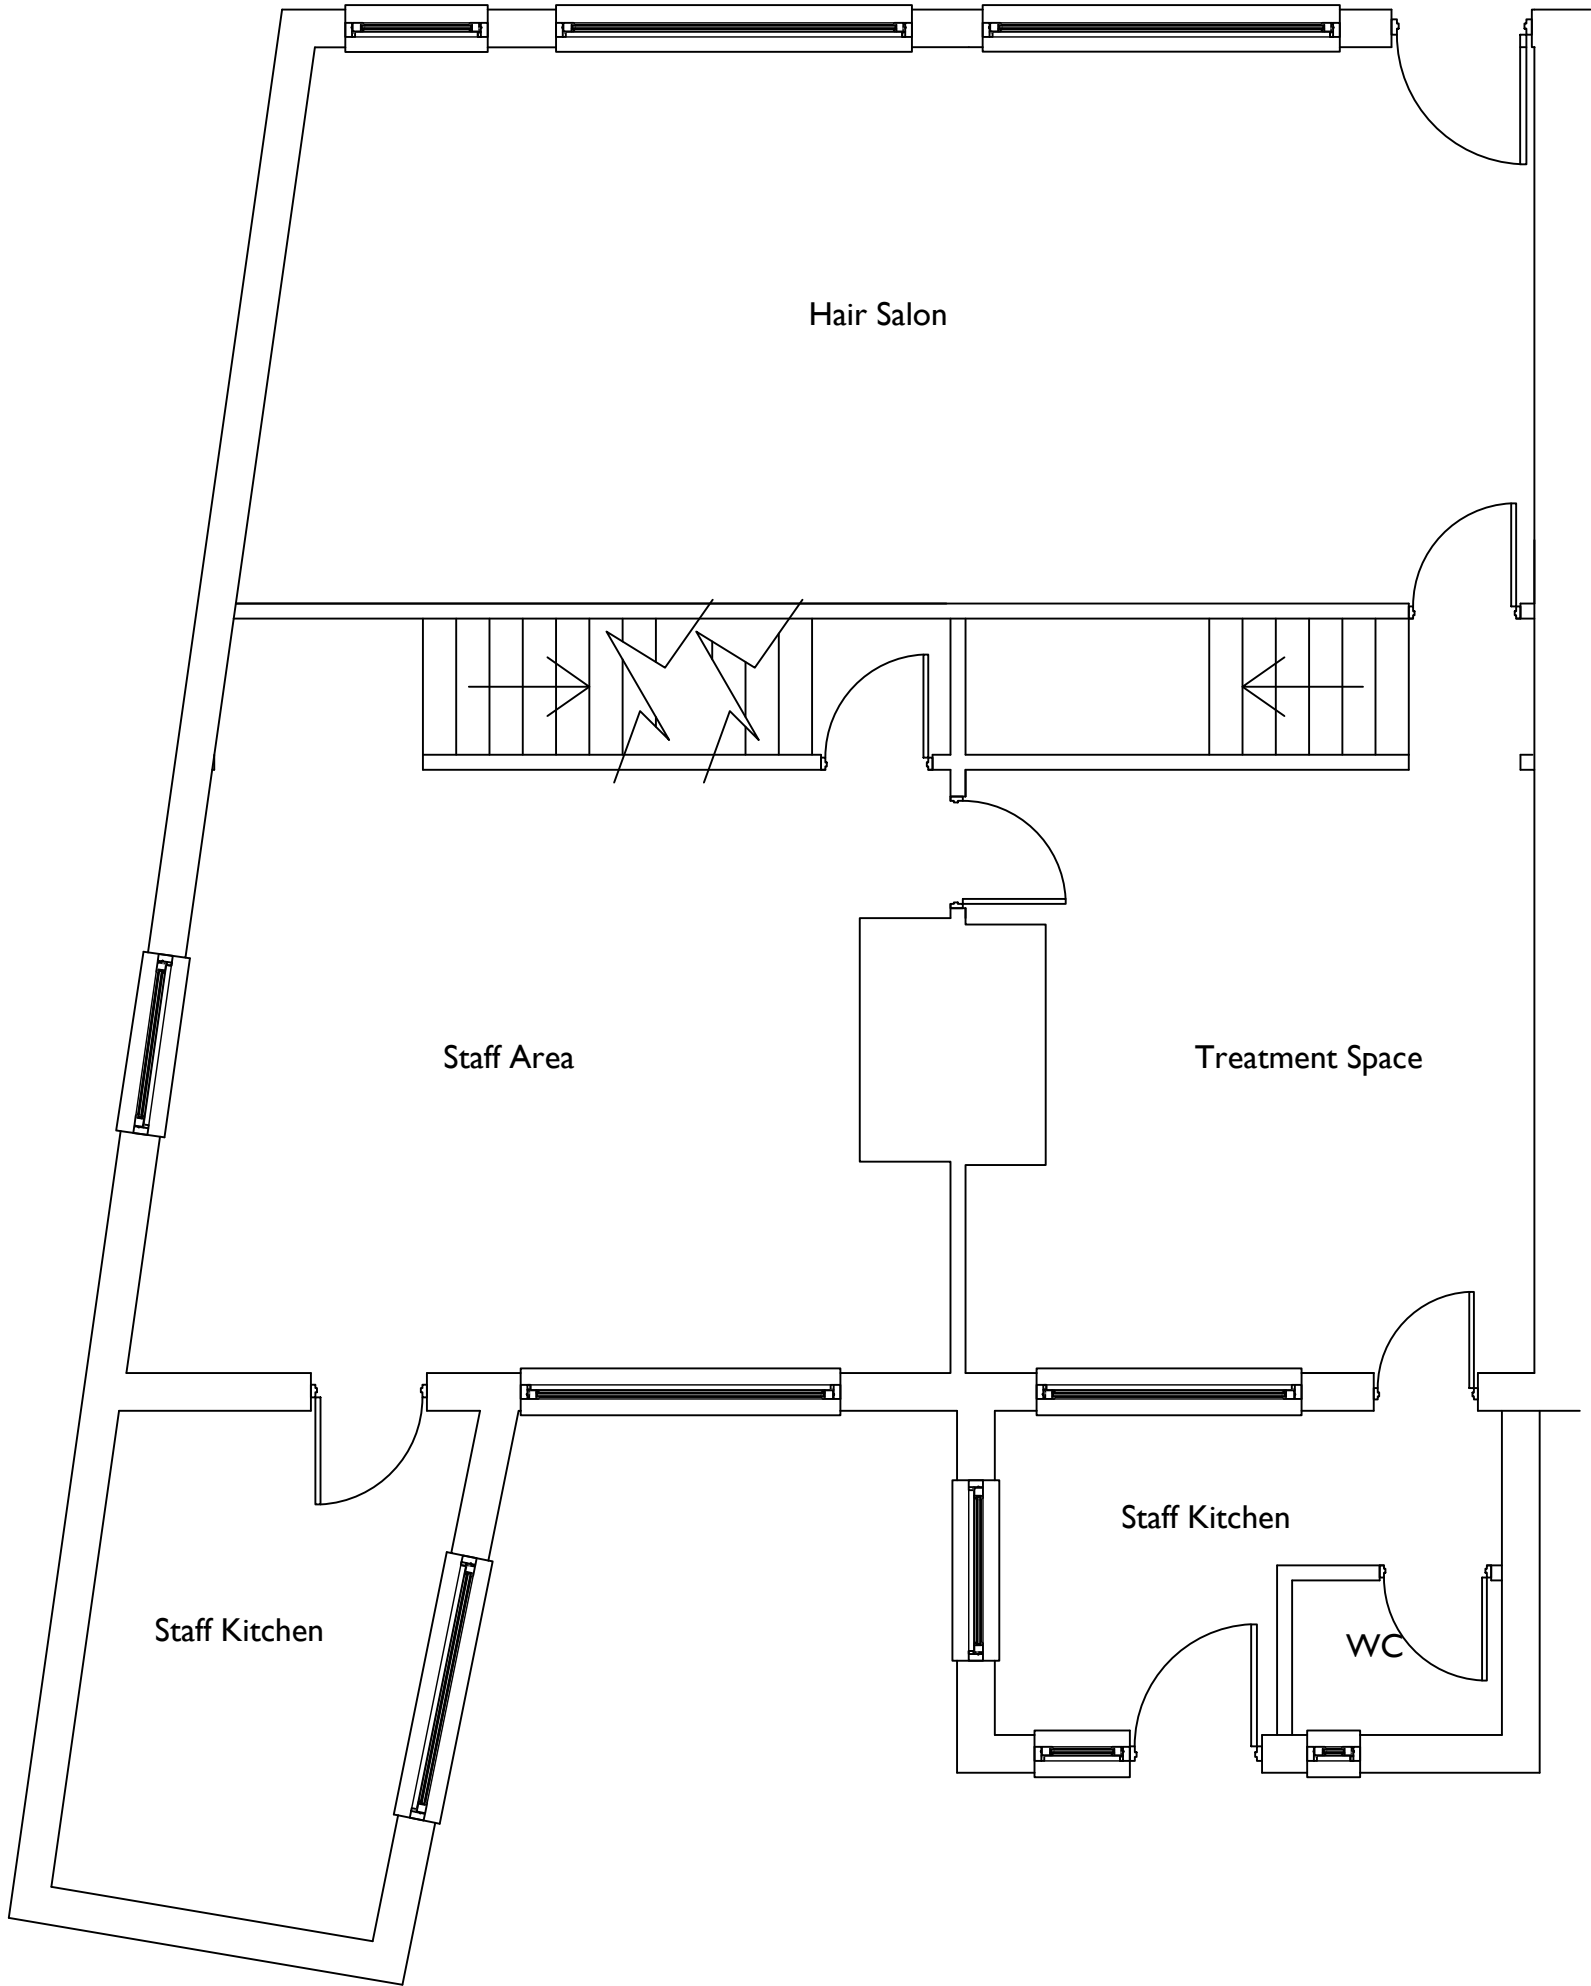

Ground Floor Plan

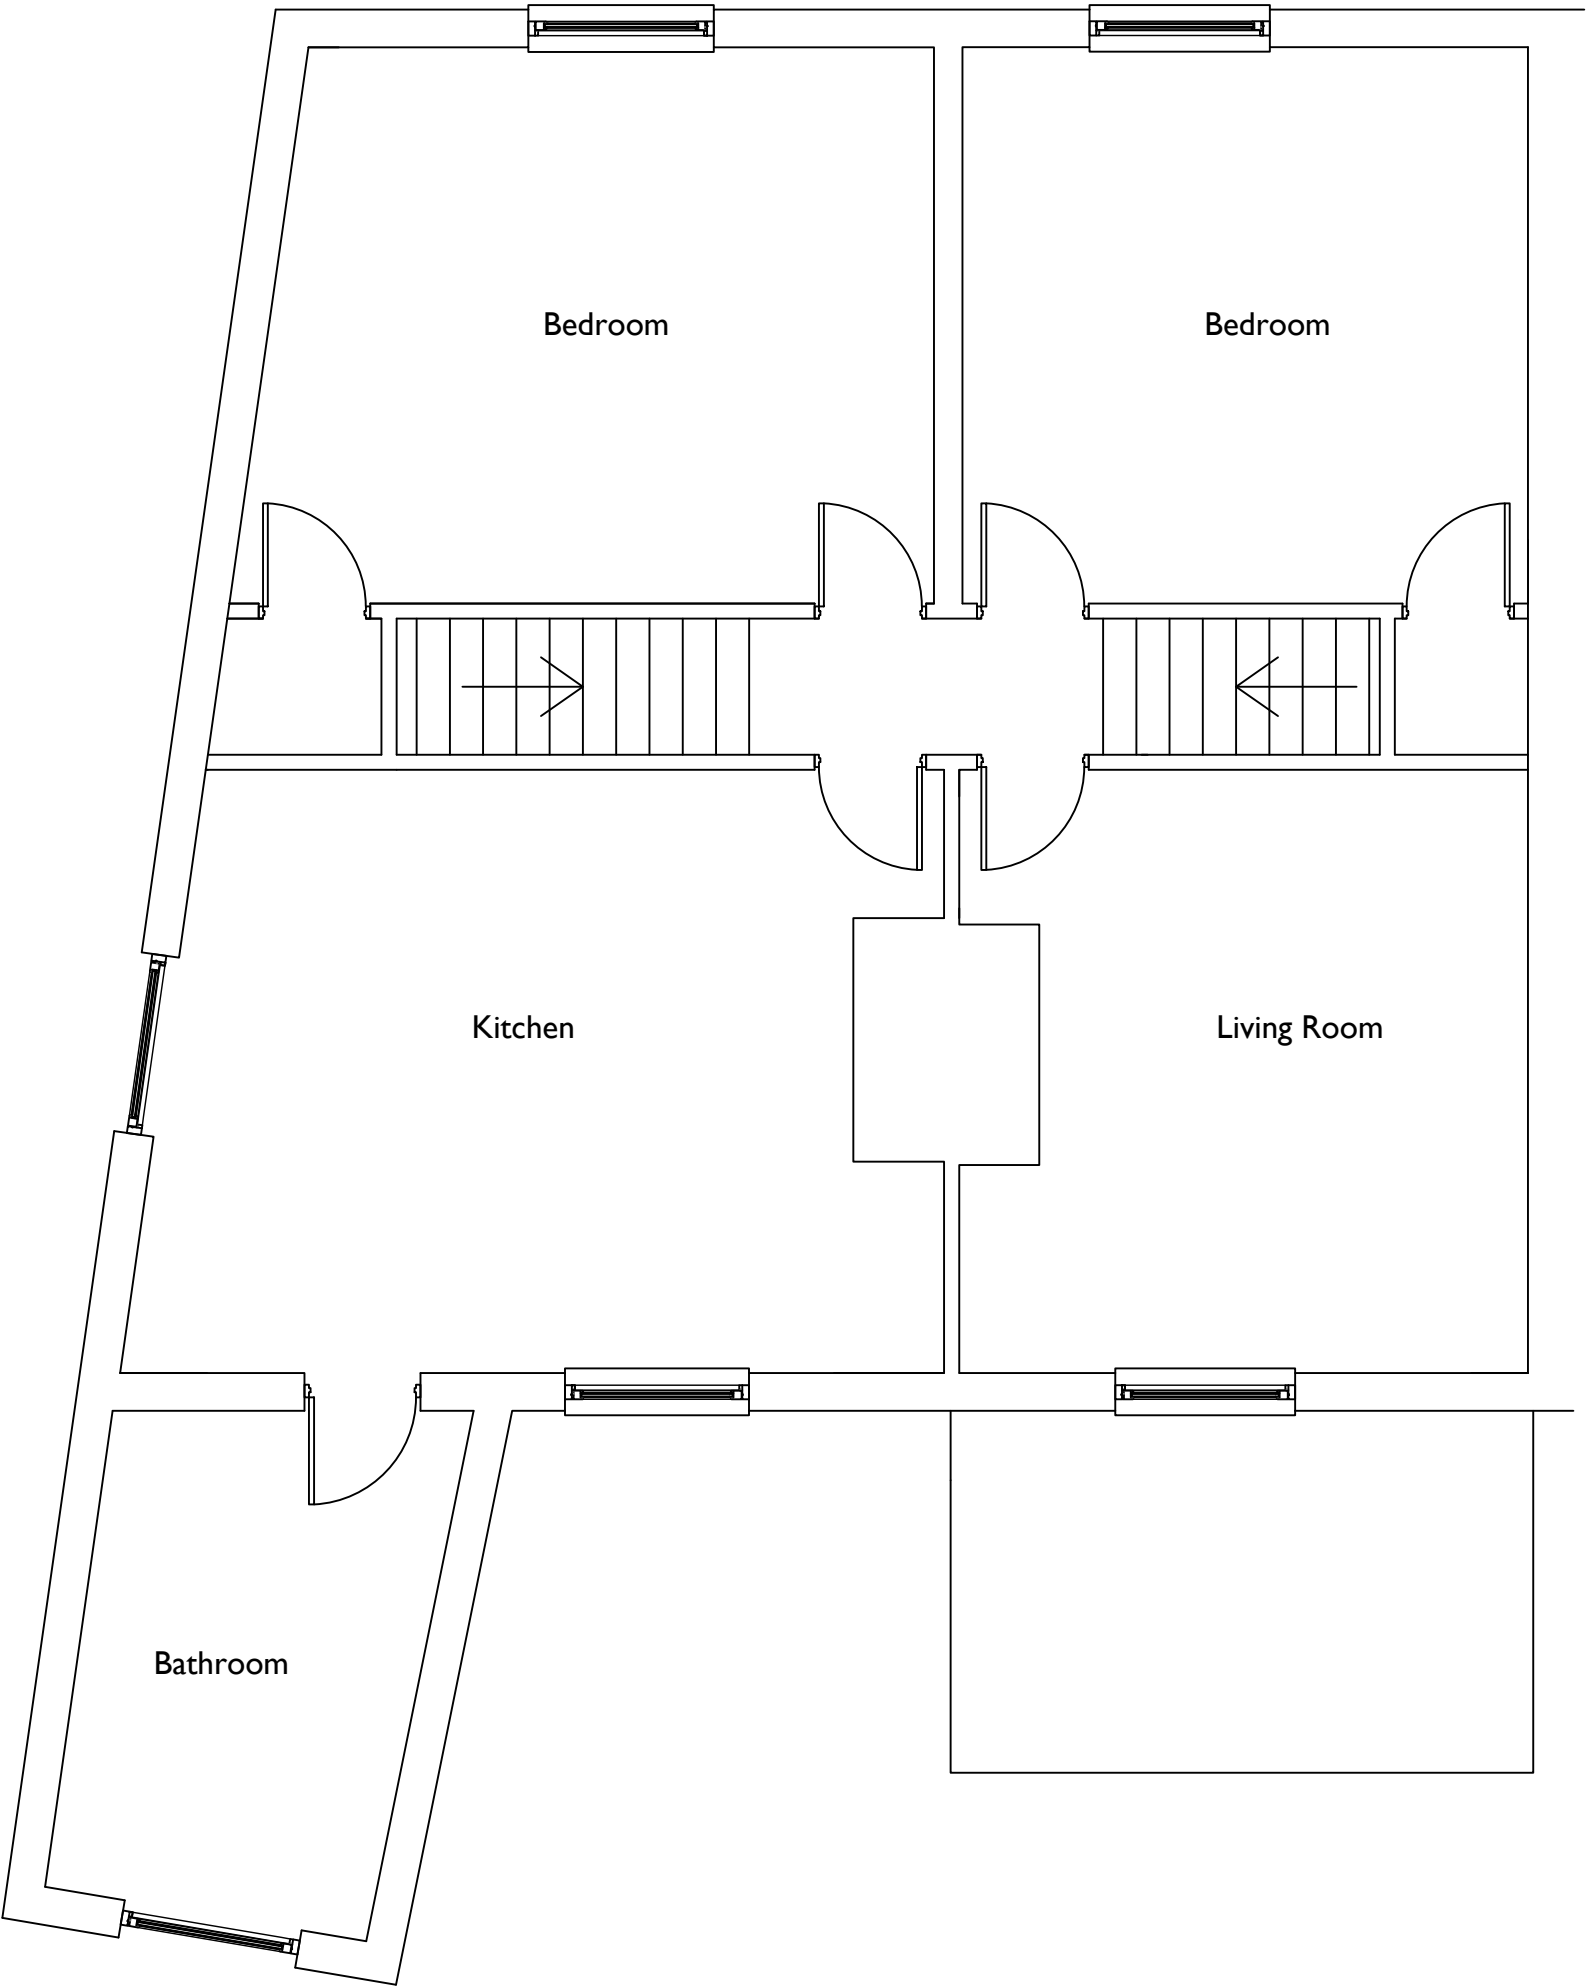

First Floor Plan

REV:	DATE:
PROJECT:	
51-53 Barnsley Road Goldthorpe Rotherham	
CLIENT:	
HT Property Solutions Ltd	
DRAWING TITLE:	
Existing Floor Plans & Elevations	
Fusion 13 Architectural & Planning Services +44(0)3333 443013 info@fusion-13.co.uk www.fusion-13.co.uk Yorkshire office: Hanover House Market Place Easingwold York YO61 3AD Norfolk office: 9 Princes Street Norwich NR3 1AZ	
SCALE:	DATE:
1:50 & 100 @ A1Sep 2021	
JOB NO:	DWG NO:
A1105	011
DRAWN:	REV:
LM	