


Notes

Do not scale from this drawing. If in need of further detail, refer back to the Technical Department.

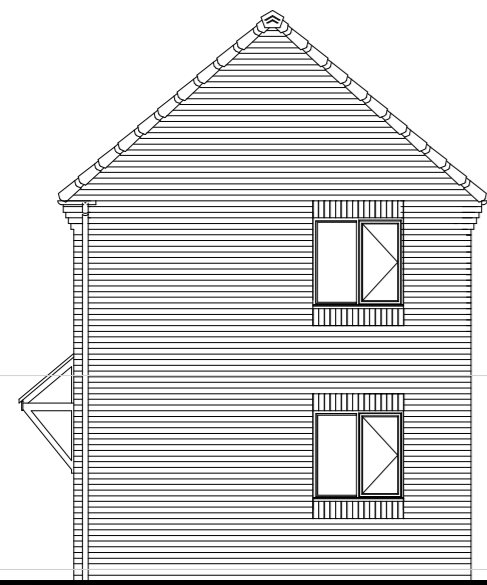


SIDE ELEVATION




FRONT ELEVATION




SIDE ELEVATION

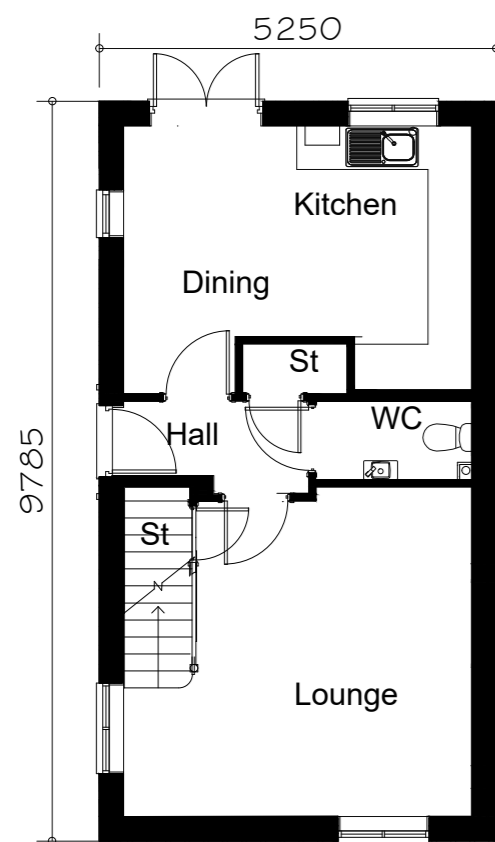

GROUND FLOOR PLAN

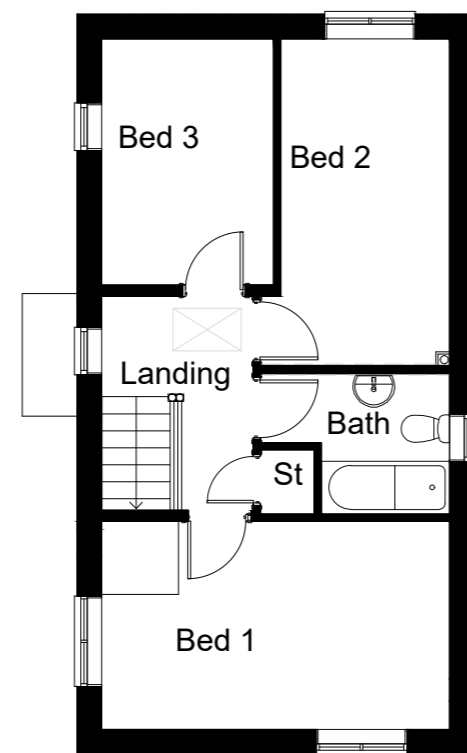

FIRST FLOOR PLAN

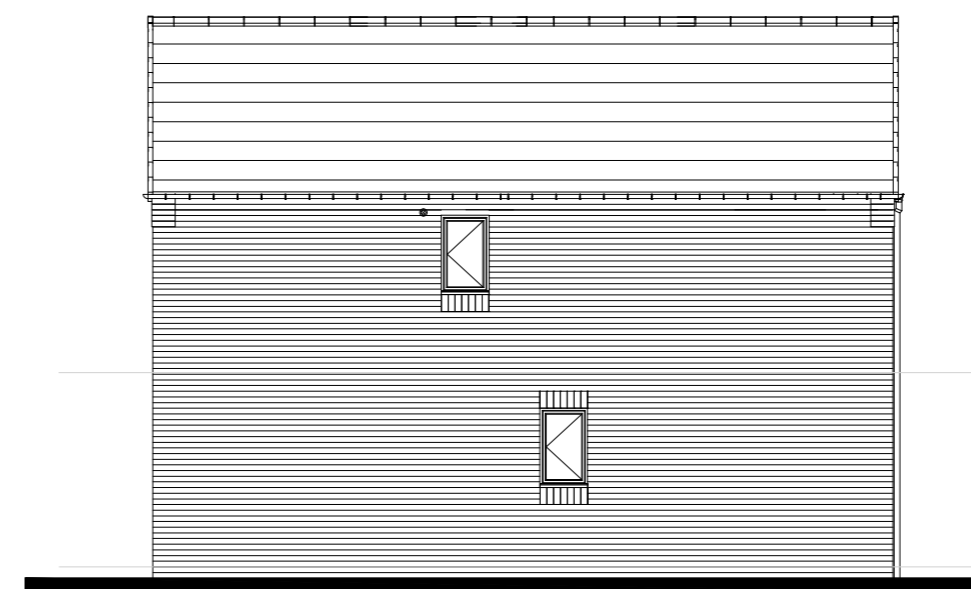

REAR ELEVATION

FLOOR AREA
84.04m², 904ft²



Rev.	Comments	Date
C04	WC extract vent relocated	30.10.23
C03	FF windows moved down 1 brick course	06.09.23
C02	Windows altered for ADO compliance, attached property removed	23.05.23
C01	Issued for construction	27.05.21
P01	Initial issue	22.04.21

gleeson

Gleeson Homes (Head Office)
Unit 5, Europa Court | Sheffield Business Park | Sheffield |
South Yorkshire | S9 1XE

01142 612900

www.gleesonhomes.co.uk

Project:
**351 House Type
Urban**

Title:
Planning Drawing

Scale: 1:100 @ A2	Date: 22.04.21	Drawn: OS	Checked: GE
-----------------------------	--------------------------	---------------------	-----------------------

Drawing No: 21-351-U-0001	Revision: C04
-------------------------------------	-------------------------