

**NOTES**

- Do not scale from this drawing, except for planning purposes.
- Check all dimensions on site.
- Subject to survey.
- Subject to site inspection.
- Site boundary lines are indicative only.

The signage to be in accordance with the latest revision of Domino's Standard Sign Manual.

All Works must comply with appropriate building regulations, and in particular Part M access to and use of buildings and Part K Protection from falling, collision and impact.



**02 - Proposed Front Elevation Fascia Sign**

Scale: 1 : 20

**Proposed Front Elevation Non - Illuminated Fascia Sign**

Providing 1no NON-illuminated fascia sign.  
New aluminium fascia made from folded aluminium background tray finished RAL 7043 traffic grey, satin finish.

Individual built up lettering and logo mounted direct to face.

Lettering and logo to be manufactured from 5mm white 069 acrylic faces with 3mm white 069 acrylic returns.

Lettering and logo to be complete with foamex backs.

Logo to have self adhesive opaque vinyl detail direct to face.


Logo & letters colours: IP5728 Flame Red ; IP 5741 Ocean Blue; IP 5701 Gloss White.

Main contractor/others to ensure that a permanent waterproof seal is formed between the building and the sign via lead/zinc flashing.



**03 - Typical Cross Section through Fascia Sign**

Scale: 1 : 20

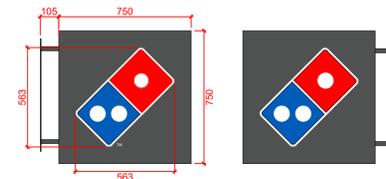

65mm logo in 5 mm translucent opal white acrylic, with white aluminium sides, internally illuminated by white LEDs.

**Proposed Internally Illuminated Projection Sign**

Providing 1no Internally Illuminated Projection Sign

120mm deep double sided internally illuminated projection sign 750mm x 750mm comprising of 2 x 60mm aluminium trays fitted around a central framework.

All finished RAL 7043 traffic grey, satin finish.



Fret cut face panels to accept backed up opal acrylic decorated with translucent vinyl. Registered marks to be face applied opaque vinyl direct to face panels.

Panels to be illuminated by LED lighting mounted within signcase.

RAL 7043 Traffic Grey; Red: Pantone 186c; Blue: Pantone 307c; White: Ral 9016 Traffic White


**05 - Proposed Projection Sing Details**

Scale: 1 : 20

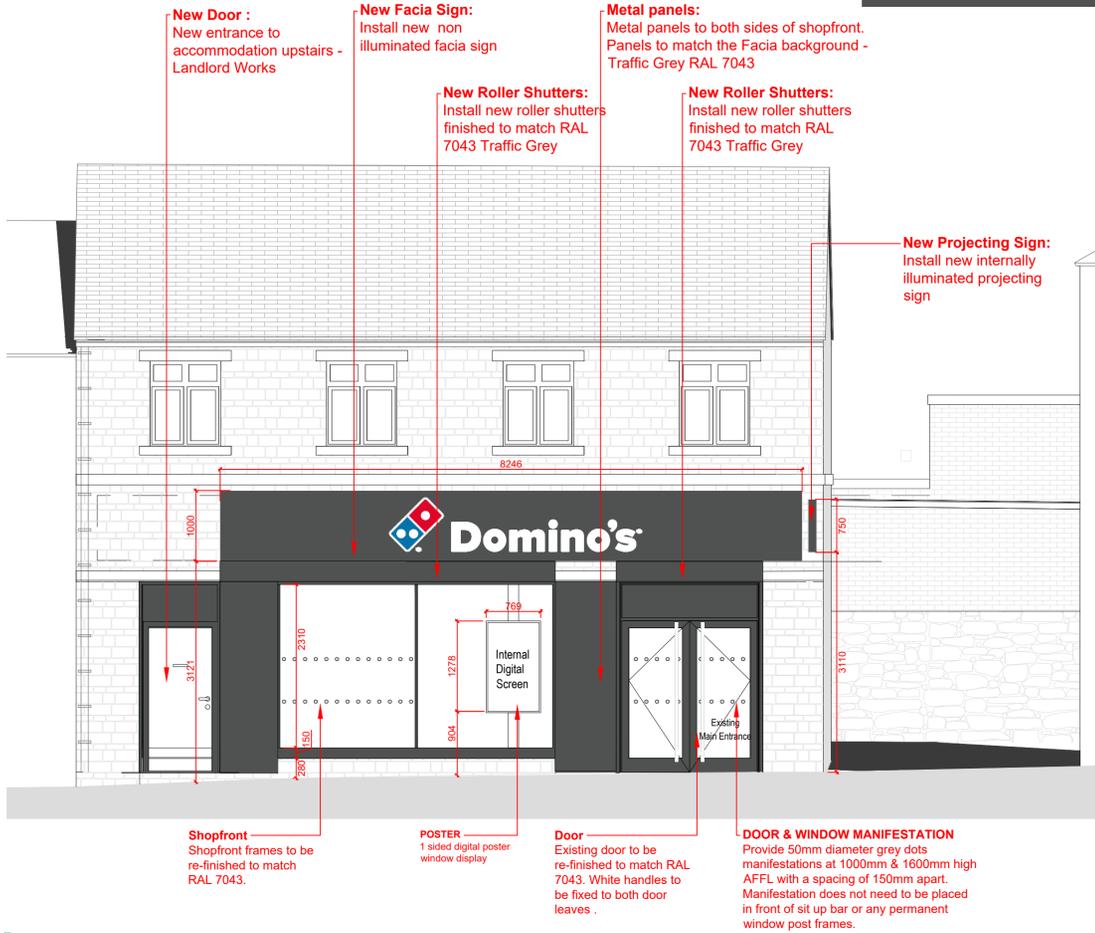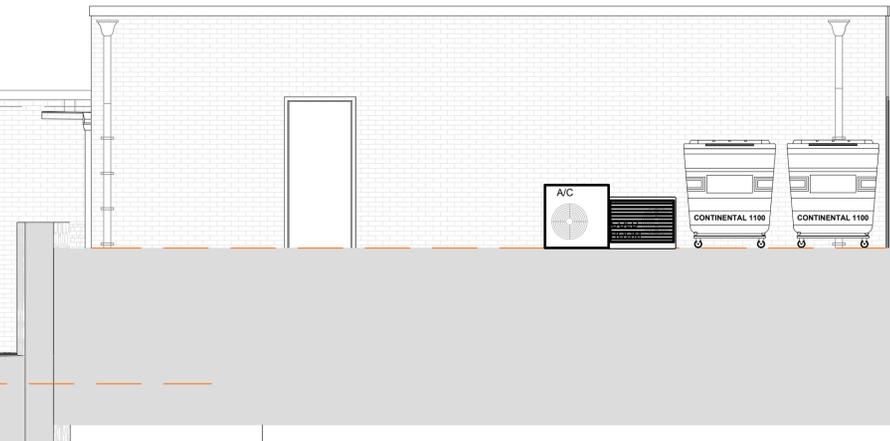


**01 - Proposed Front Elevation**

Scale: 1 : 50

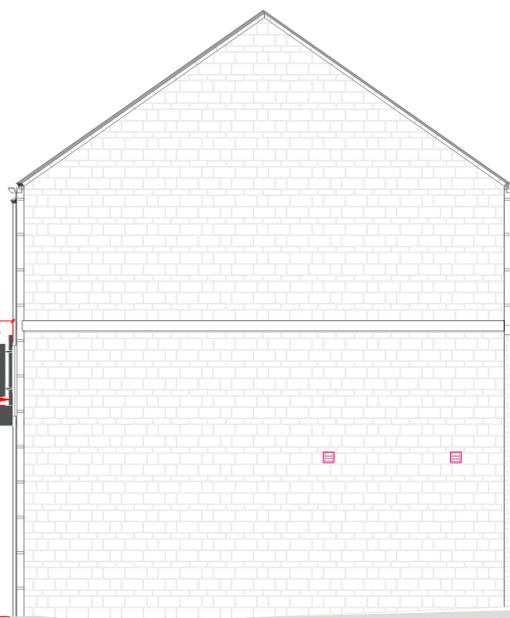

**04 - Proposed Site Elevation**

Scale: 1 : 50

 

Rev	Date	By	First Issue	Description
01	26/01/25	HCH	First Issue	

**Revision Schedule**



project  
**Domino's Ltd**  
6B Market Street  
Hoyland, Barnsley  
S74 9QR

title  
**Proposed Front Elevations Shopfront Details**

**Planning Issue**

contract no.	scale
-	1:20 & 1:50 @ A1
client ref.	date
-	26/01/25
drawn by	checked by
HCH	HCH

drawing number	revision
10116-SD-XX-00-PA-13002	01



**Simons Design Ltd**  
architects  
Newland House, The Point, Weaver Road, Lincoln,  
Lincolnshire, LN6 3QN  
T: +44 (0) 1522 815 114  
E: info@simons-design.co.uk  
www.simons-design.co.uk