


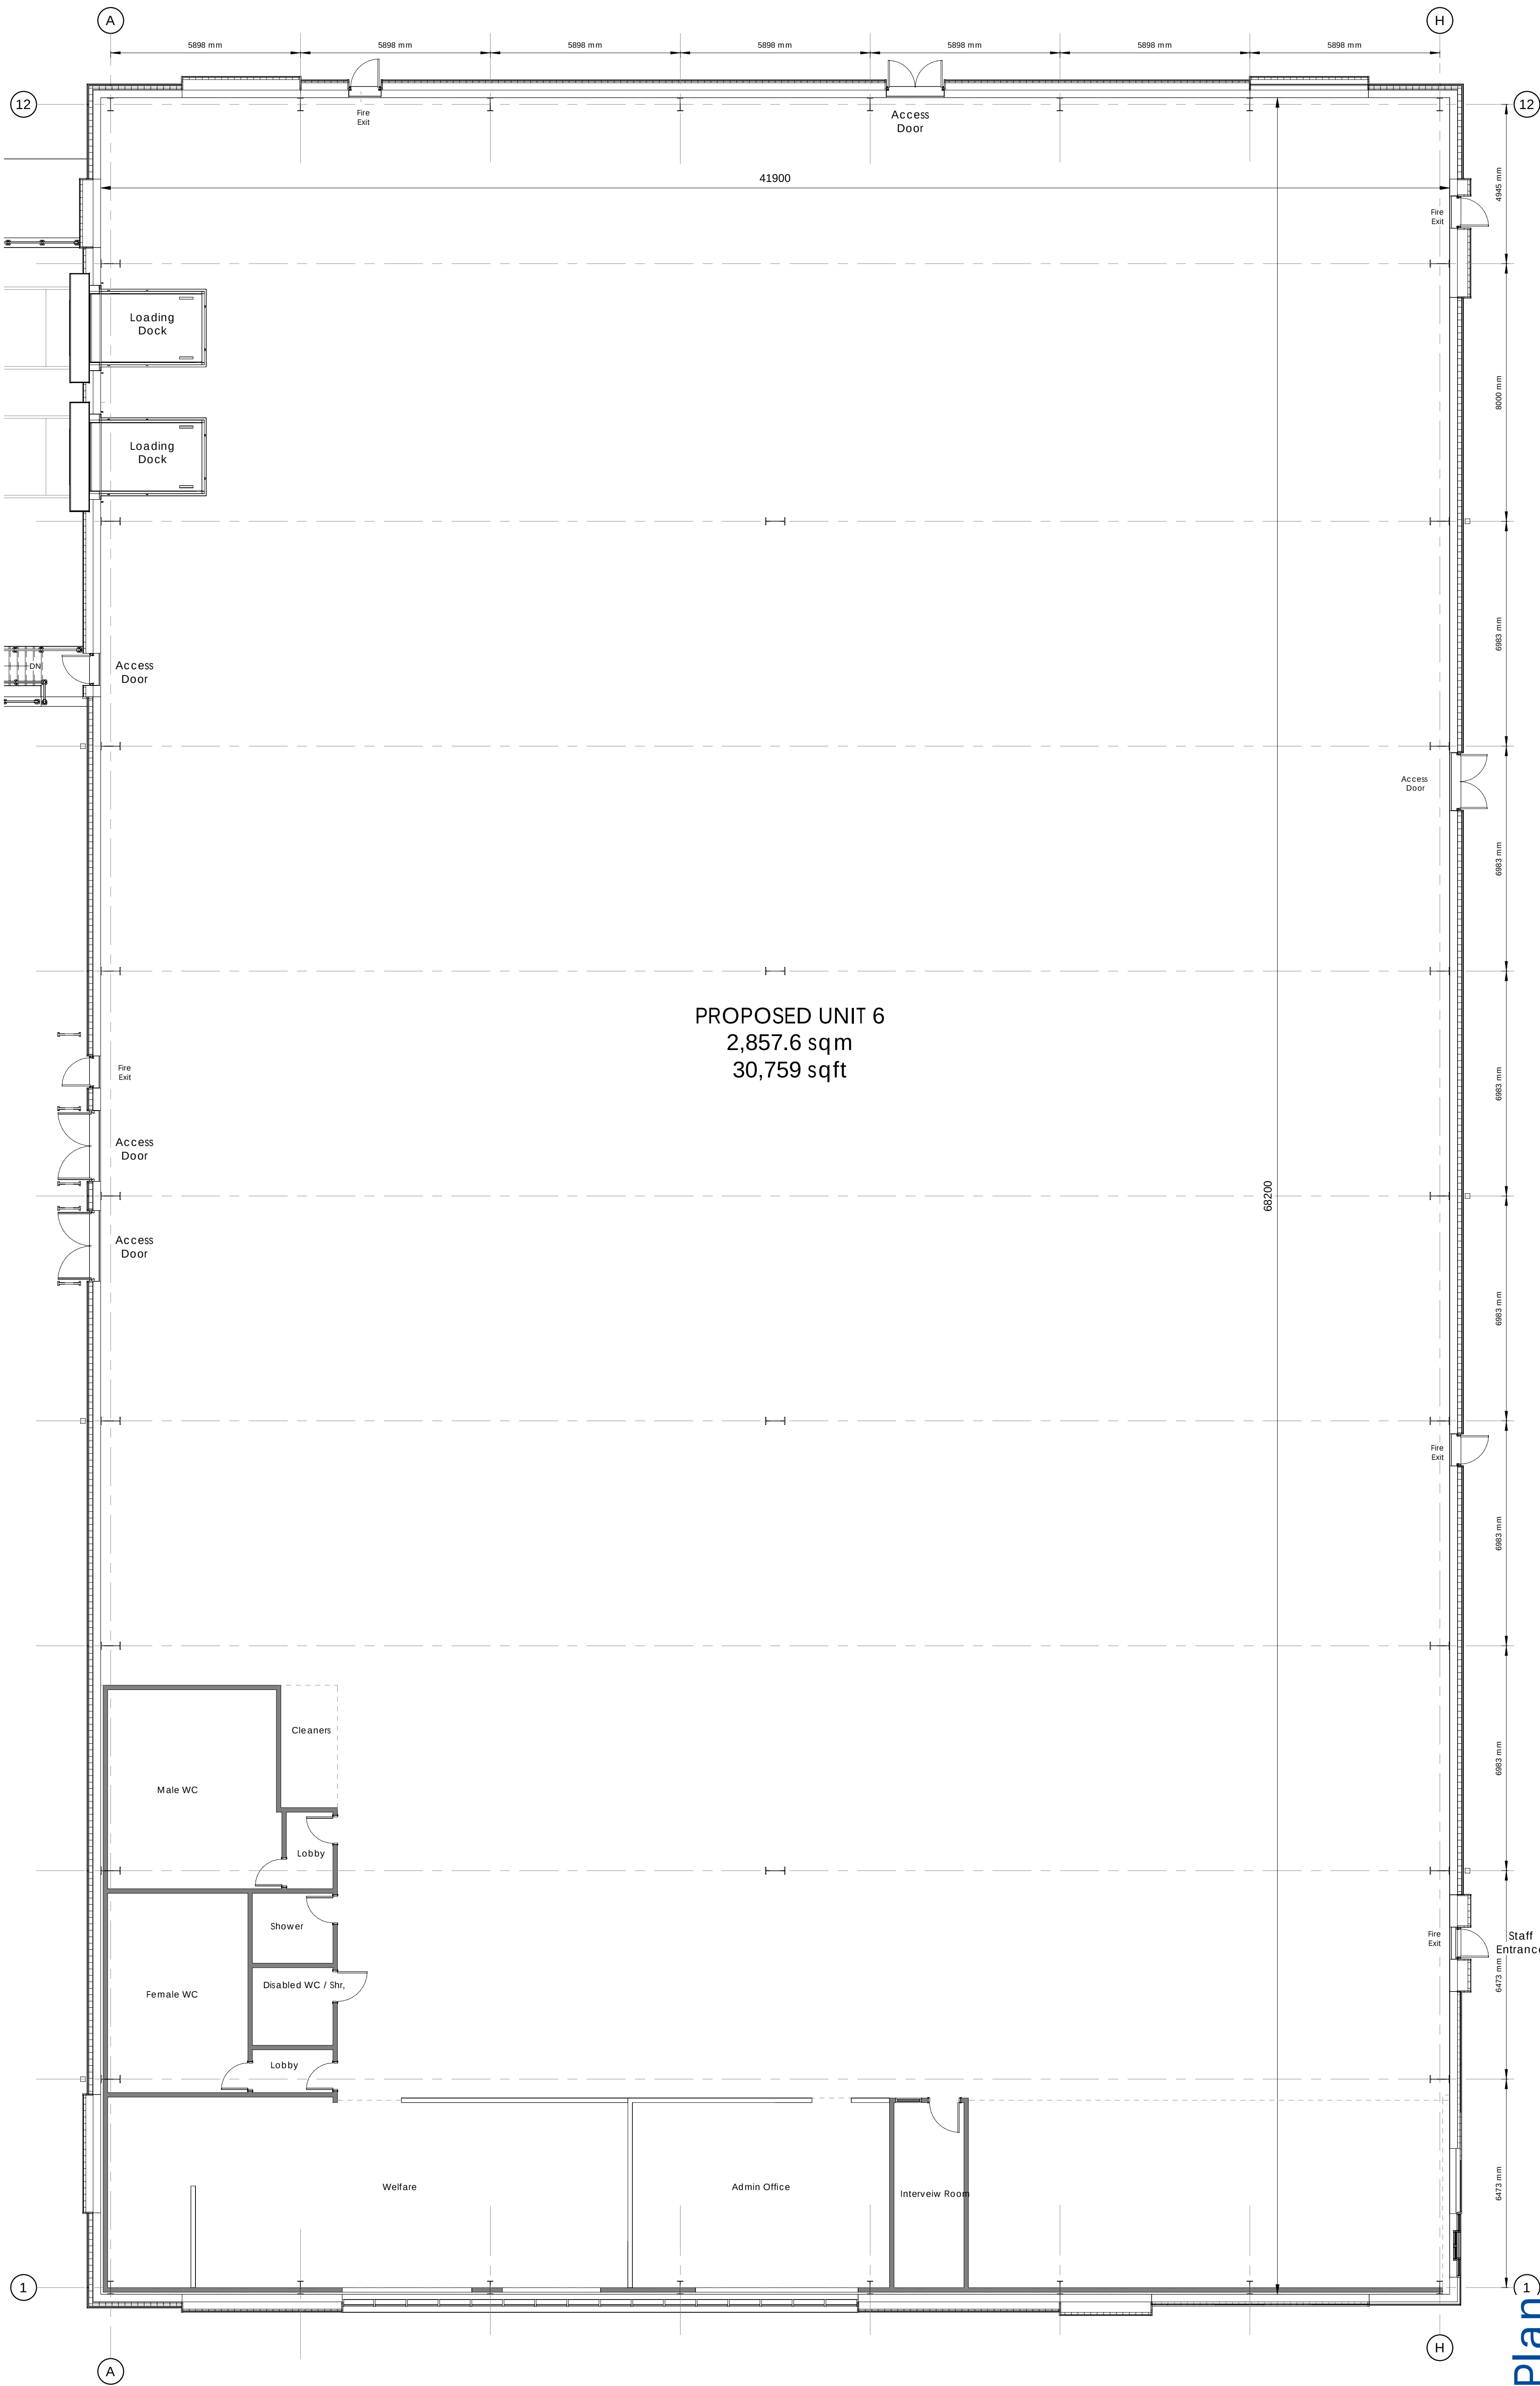

Drawing Revisions					
Rev	Date	Description	Drawn	Chkd By	
P01	12.09.25	Updated in line with discussions	NBB	JMR	
P02	16.09.25	Updated in line with meeting discussions	NBB	JMR	
P03	19.09.25	Updated based on the comments provided	NBB	JMR	
P04	09.10.25	Updated in line with meeting discussions	NBB	JMR	
P05	20.10.25	Updated to comments	CR	JMR	
P06	22.10.25	Updated to comments	CR	JMR	
P07	20.11.25	G.A Plan updated	NBB	JMR	

PROPOSED UNIT 6
2,857.6 sqm
30,759 sqft

Gross External Area
3005.8 sqm / 32,354 sqft

0 1 2 5m
SCALE 1 : 100

THE HARRIS PARTNERSHIP
Architecture Masterplanning Interior Design
www.harrispartnership.com
Wakefield Manchester Milton Keynes Reading London Harrogate Edinburgh

Client
Harworth
Project Title
PROPOSED PLOT 6 DEVELOPMENT
Dearne Valley Parkway
Rockingham
Barnsley

Drawing Title				
Proposed Building Layout				
Drawn	Checked	Scale @A1	BIM Status	Date
NBB	JMR	As indicated		08/25
Drawing Status		Rev.	THP Project No	
PLANNING		P07	12006-6	
Project No.	Originator	Volume	Level	Type
12006-6	-THP-	XX	XX-	DR- A-10 20

Proposed Floor Plan
1 : 100