



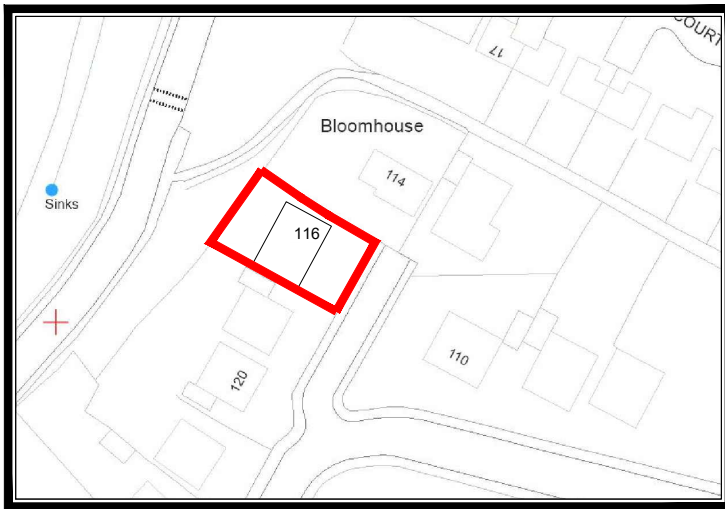

SITE LOCATION PLAN

Scale: 1:1250

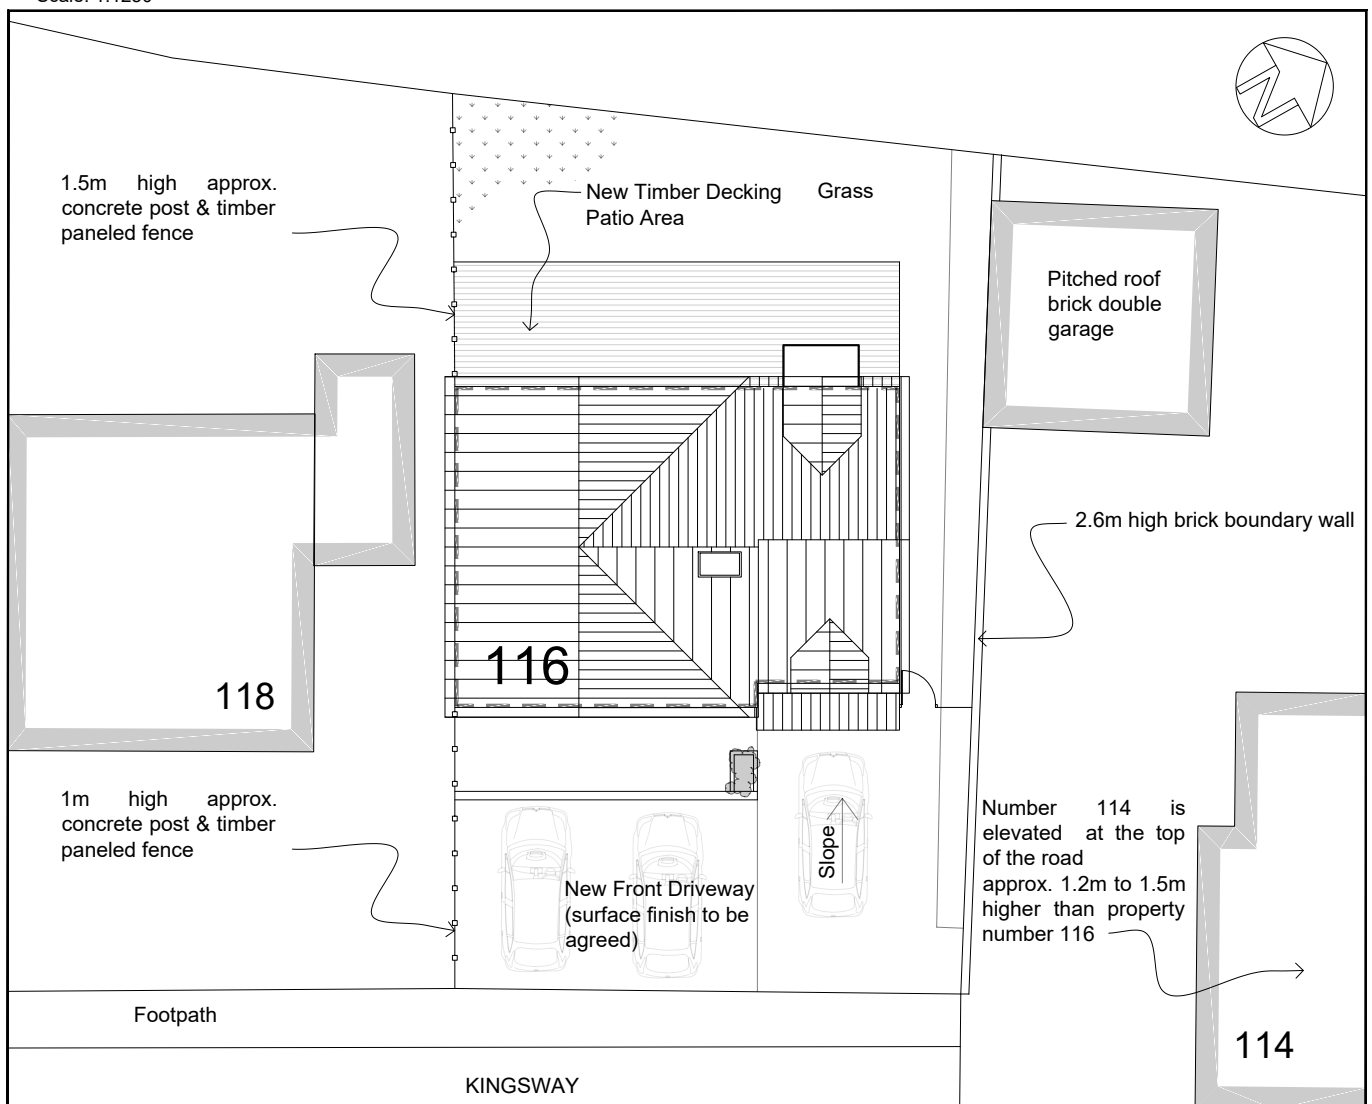

SITE PLAN

Scale: 1:200

A	31/10/19	Amended in accordance with planning comments	SH
Rev:	Date:	Description:	By:

PLANNING

PROPOSED

CLIENT: Mr M Hardware	PROJECT: Proposed two storey side extension and associated works
DWG OF: Site & Location Plan	SITE ADDRESS: 116 Kingsway, Mapplewell, Barnsley S75 6EA

Drawn by: SH	Scale: As Shown	Date: 04/07/2019
Dwg No: 1901_103	rev A	

A4 Sheet

© Copyright Draw it 2019