




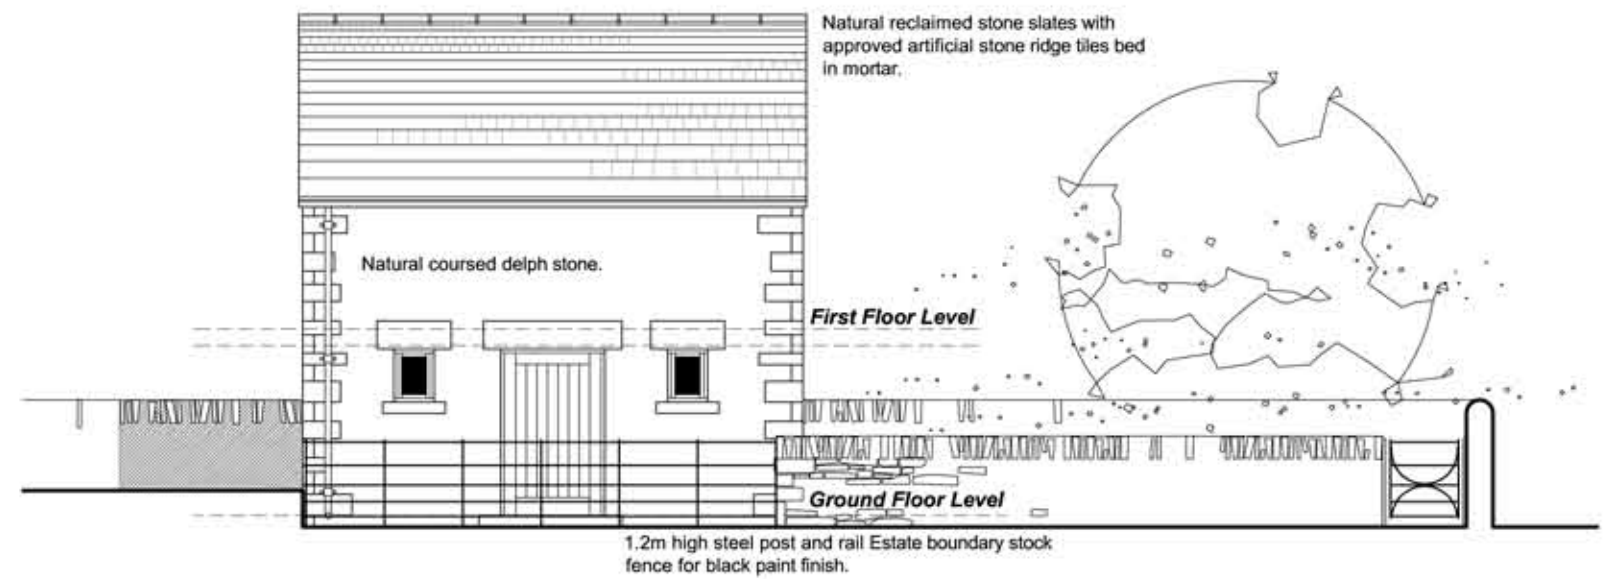


SOUTH EAST ELEVATION

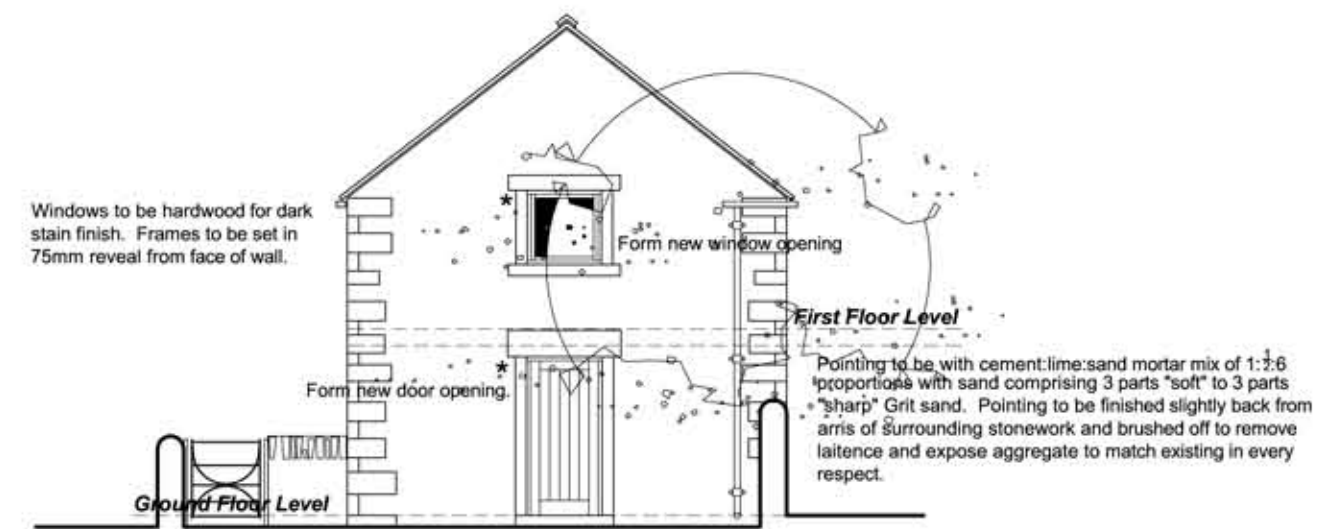


NORTH EAST ELEVATION

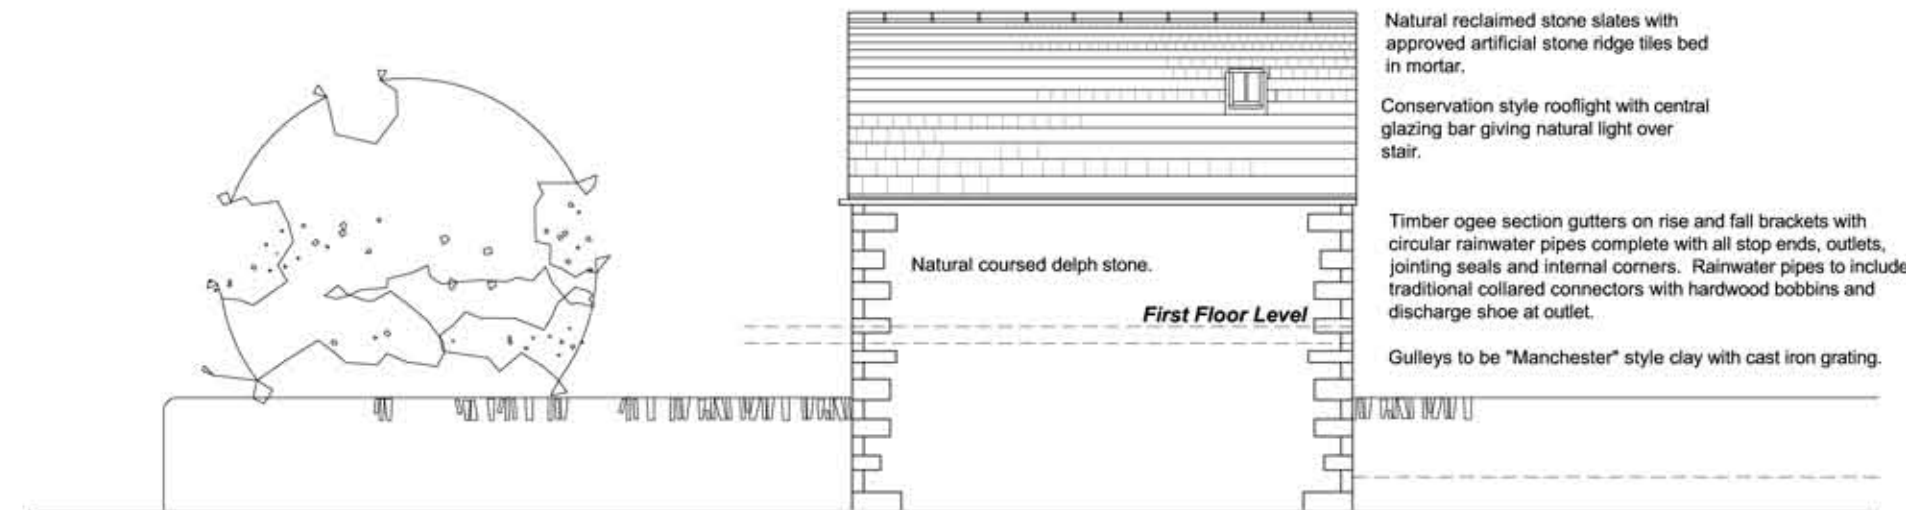


NORTH WEST ELEVATION

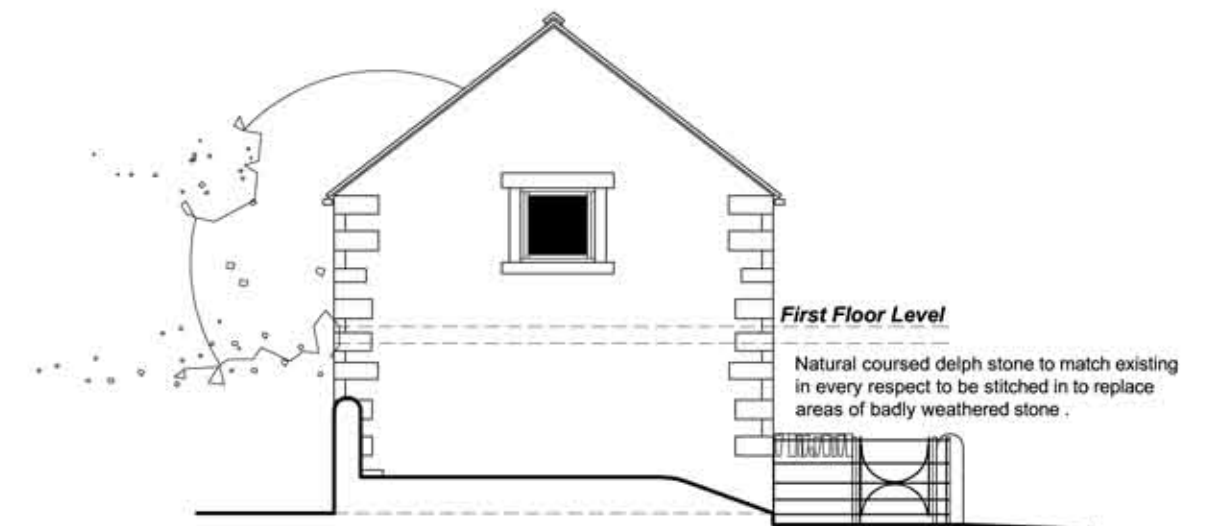

SOUTH WEST ELEVATION

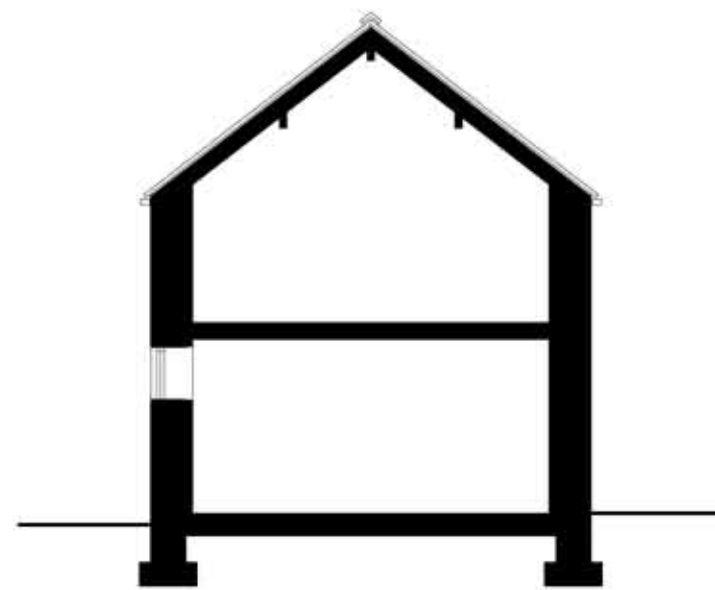

TYPICAL SECTION

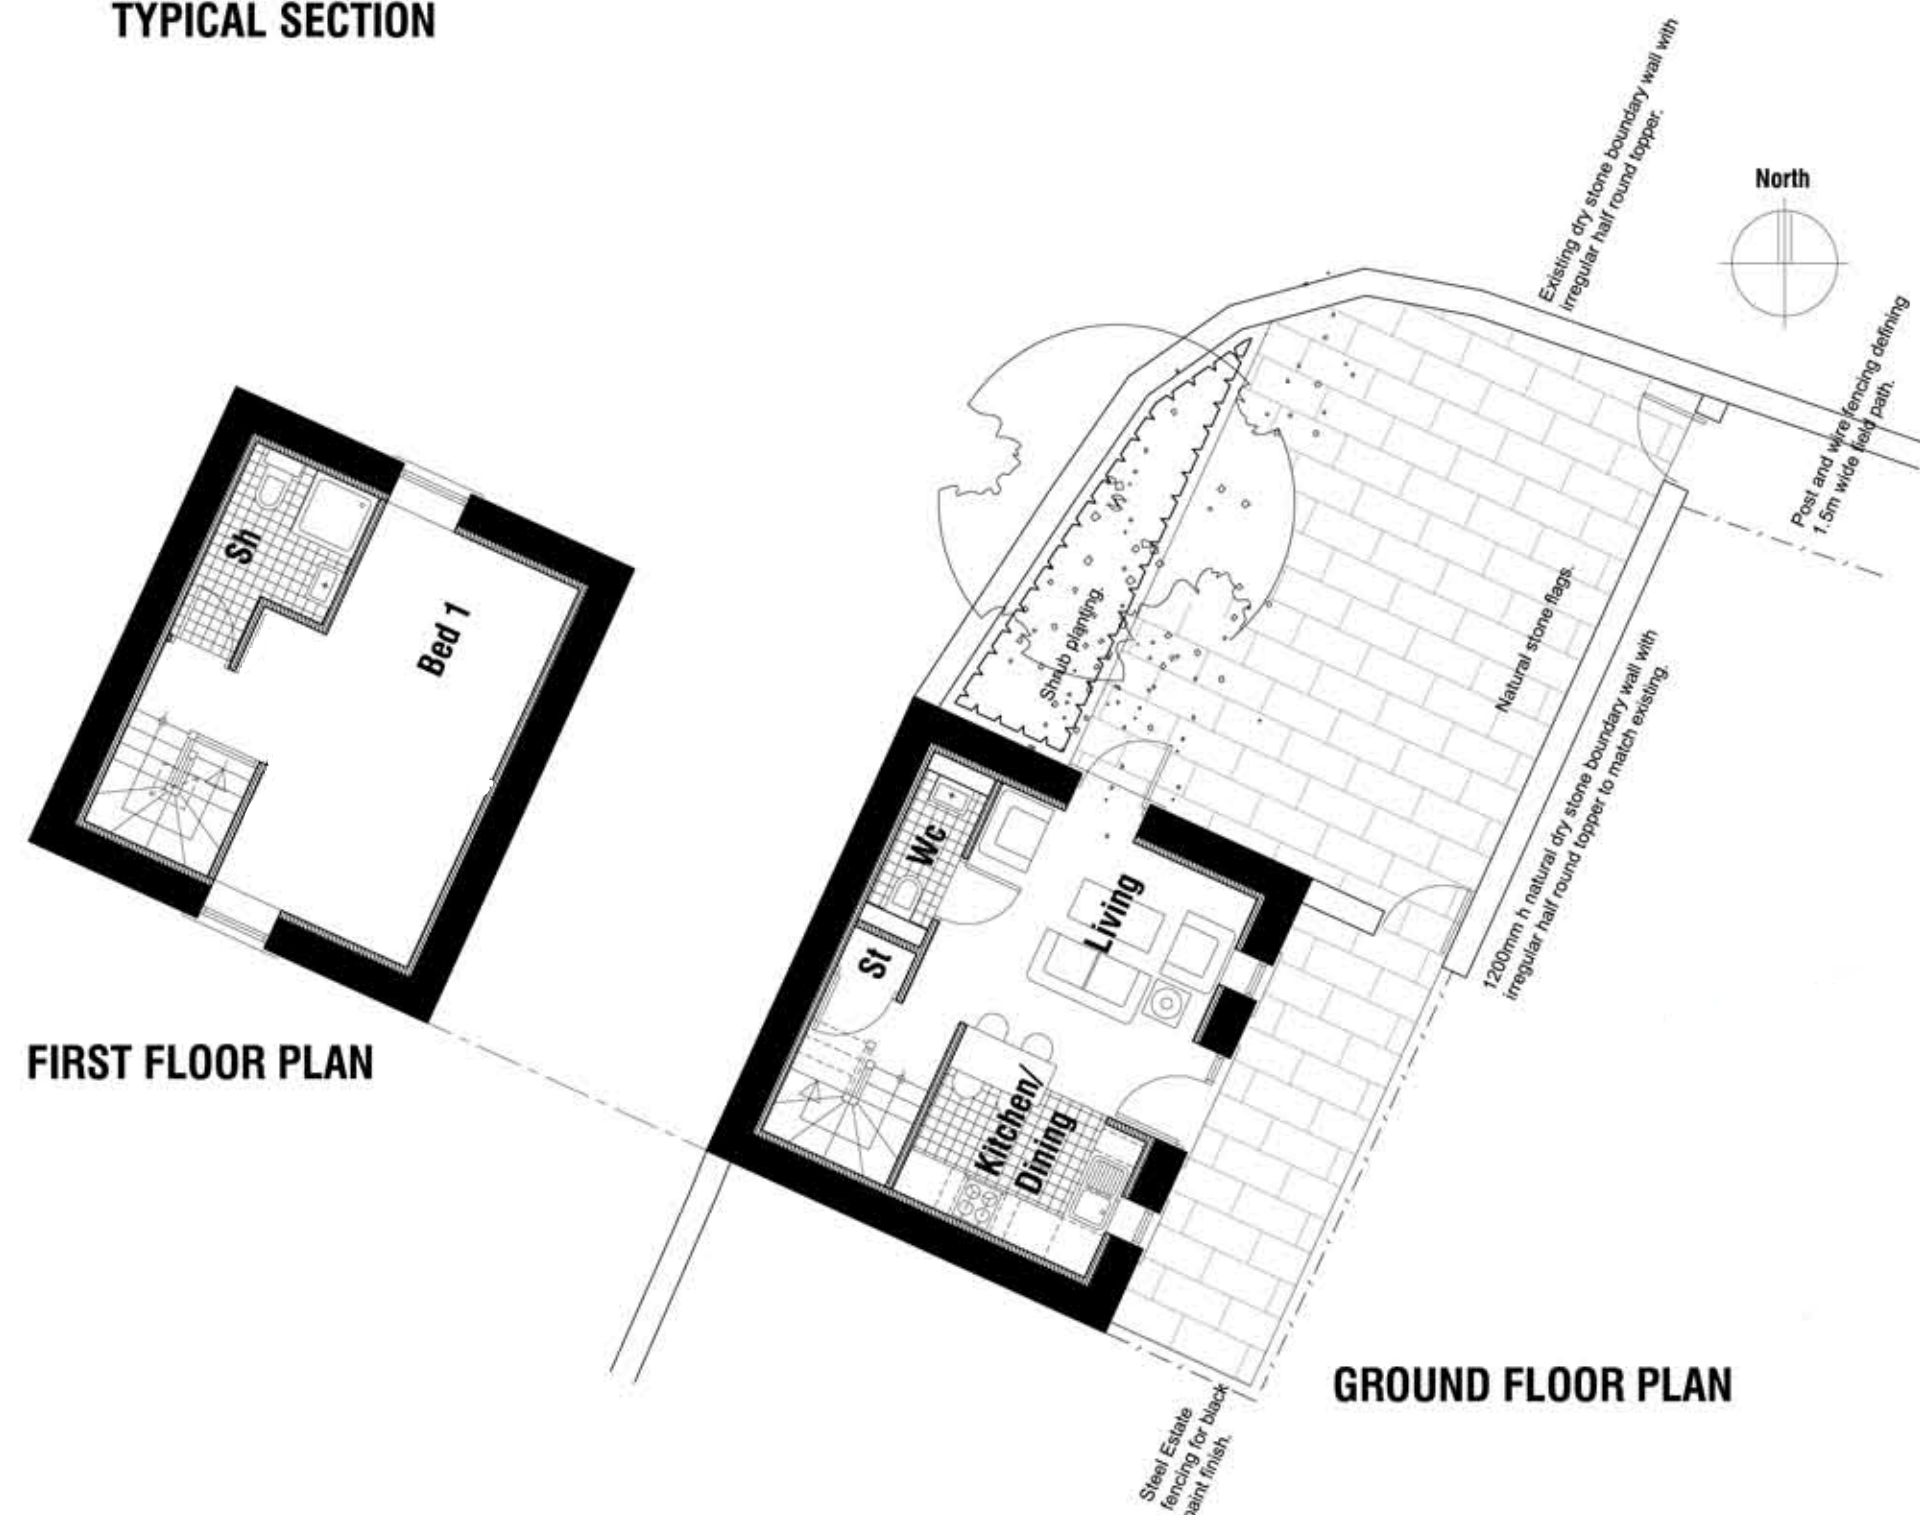

560 sq.ft of living space subdivided to give a one bedroom property.

No building works are proposed to the property therefore the existing and proposed plans are the same, along with the floor plan.

HOLLINS WOOD BARN
OFF HERMIT HILL LANE
WORTLEY, SHEFFIELD
S35 7DF

DESIGN PROPOSALS

PLANS AND ELEVATIONS

Existing/Proposed
Elevations and Floor Plan
for change of holiday let to
residential dwelling (Use
Class C3) - Hollins Wood
Bothy

Scale.	1:100 @A1	Drawn.	ECC
Date.	Sep 2024	Ref. No.	24.45
DWG. No.	P1	Rev.	