


KEY

- DENOTES AN EXISTING WALL
- DENOTES A NEW METAL STUD PARTITION WALL AS
NBS K10 125
- DENOTES A NEW METAL STUD PARTITION WITH SOUNDBLOCKER PLASTERBOARD
NBS K10 126
- DENOTES A NEW CURVED METAL STUD PARTITION FORMED WITH LAYERS OF 6mm PLASTERBOARD
NBS K10 127
- DENOTES AN EXISTING WALL WITH AN ADDITIONAL 12.5mm SOUNDBLOCKER & SKIM ON ADHESIVE DABS TO EACH SIDE OR AS INDICATED
NBS K10 129
- DENOTES NEW EXTERNAL BLOCKWORK WALL SECTION
NBS F10 360

PLEASE NOTE: ALL NEW METAL STUD PARTITIONS, STRAIGHT WALL SECTIONS, ARE TO RECEIVE PLYWOOD SHEET INSERT AS STATED IN **NBS K11 815**

- *1 DOORS MARKED THUS ARE EITHER TO BE ENLARGED OR HAVE EXISTING OVER DOOR PANELS REMOVED AND BLOCKED UP. ALL OF THESE LOCATIONS WILL HAVE NEW NAYLOR PRESTRESSED CONCRETE LINTOLS INTRODUCED AND NEW BLOCKWORK INFILL ABOVE AND HARDWALL PLASTER AND SKIM INTRODUCED. INCORPORATE EXPANET ANGLES TO NEW REDUCED OPENING HEIGHT. REFER TO **NBS F10 365/370**
- *2 NOTES REQUIREMENT FOR NEW CONCRETE LINTOLS FOR NEW WINDOW OPENINGS. REFER TO **NBS F10 365/370**

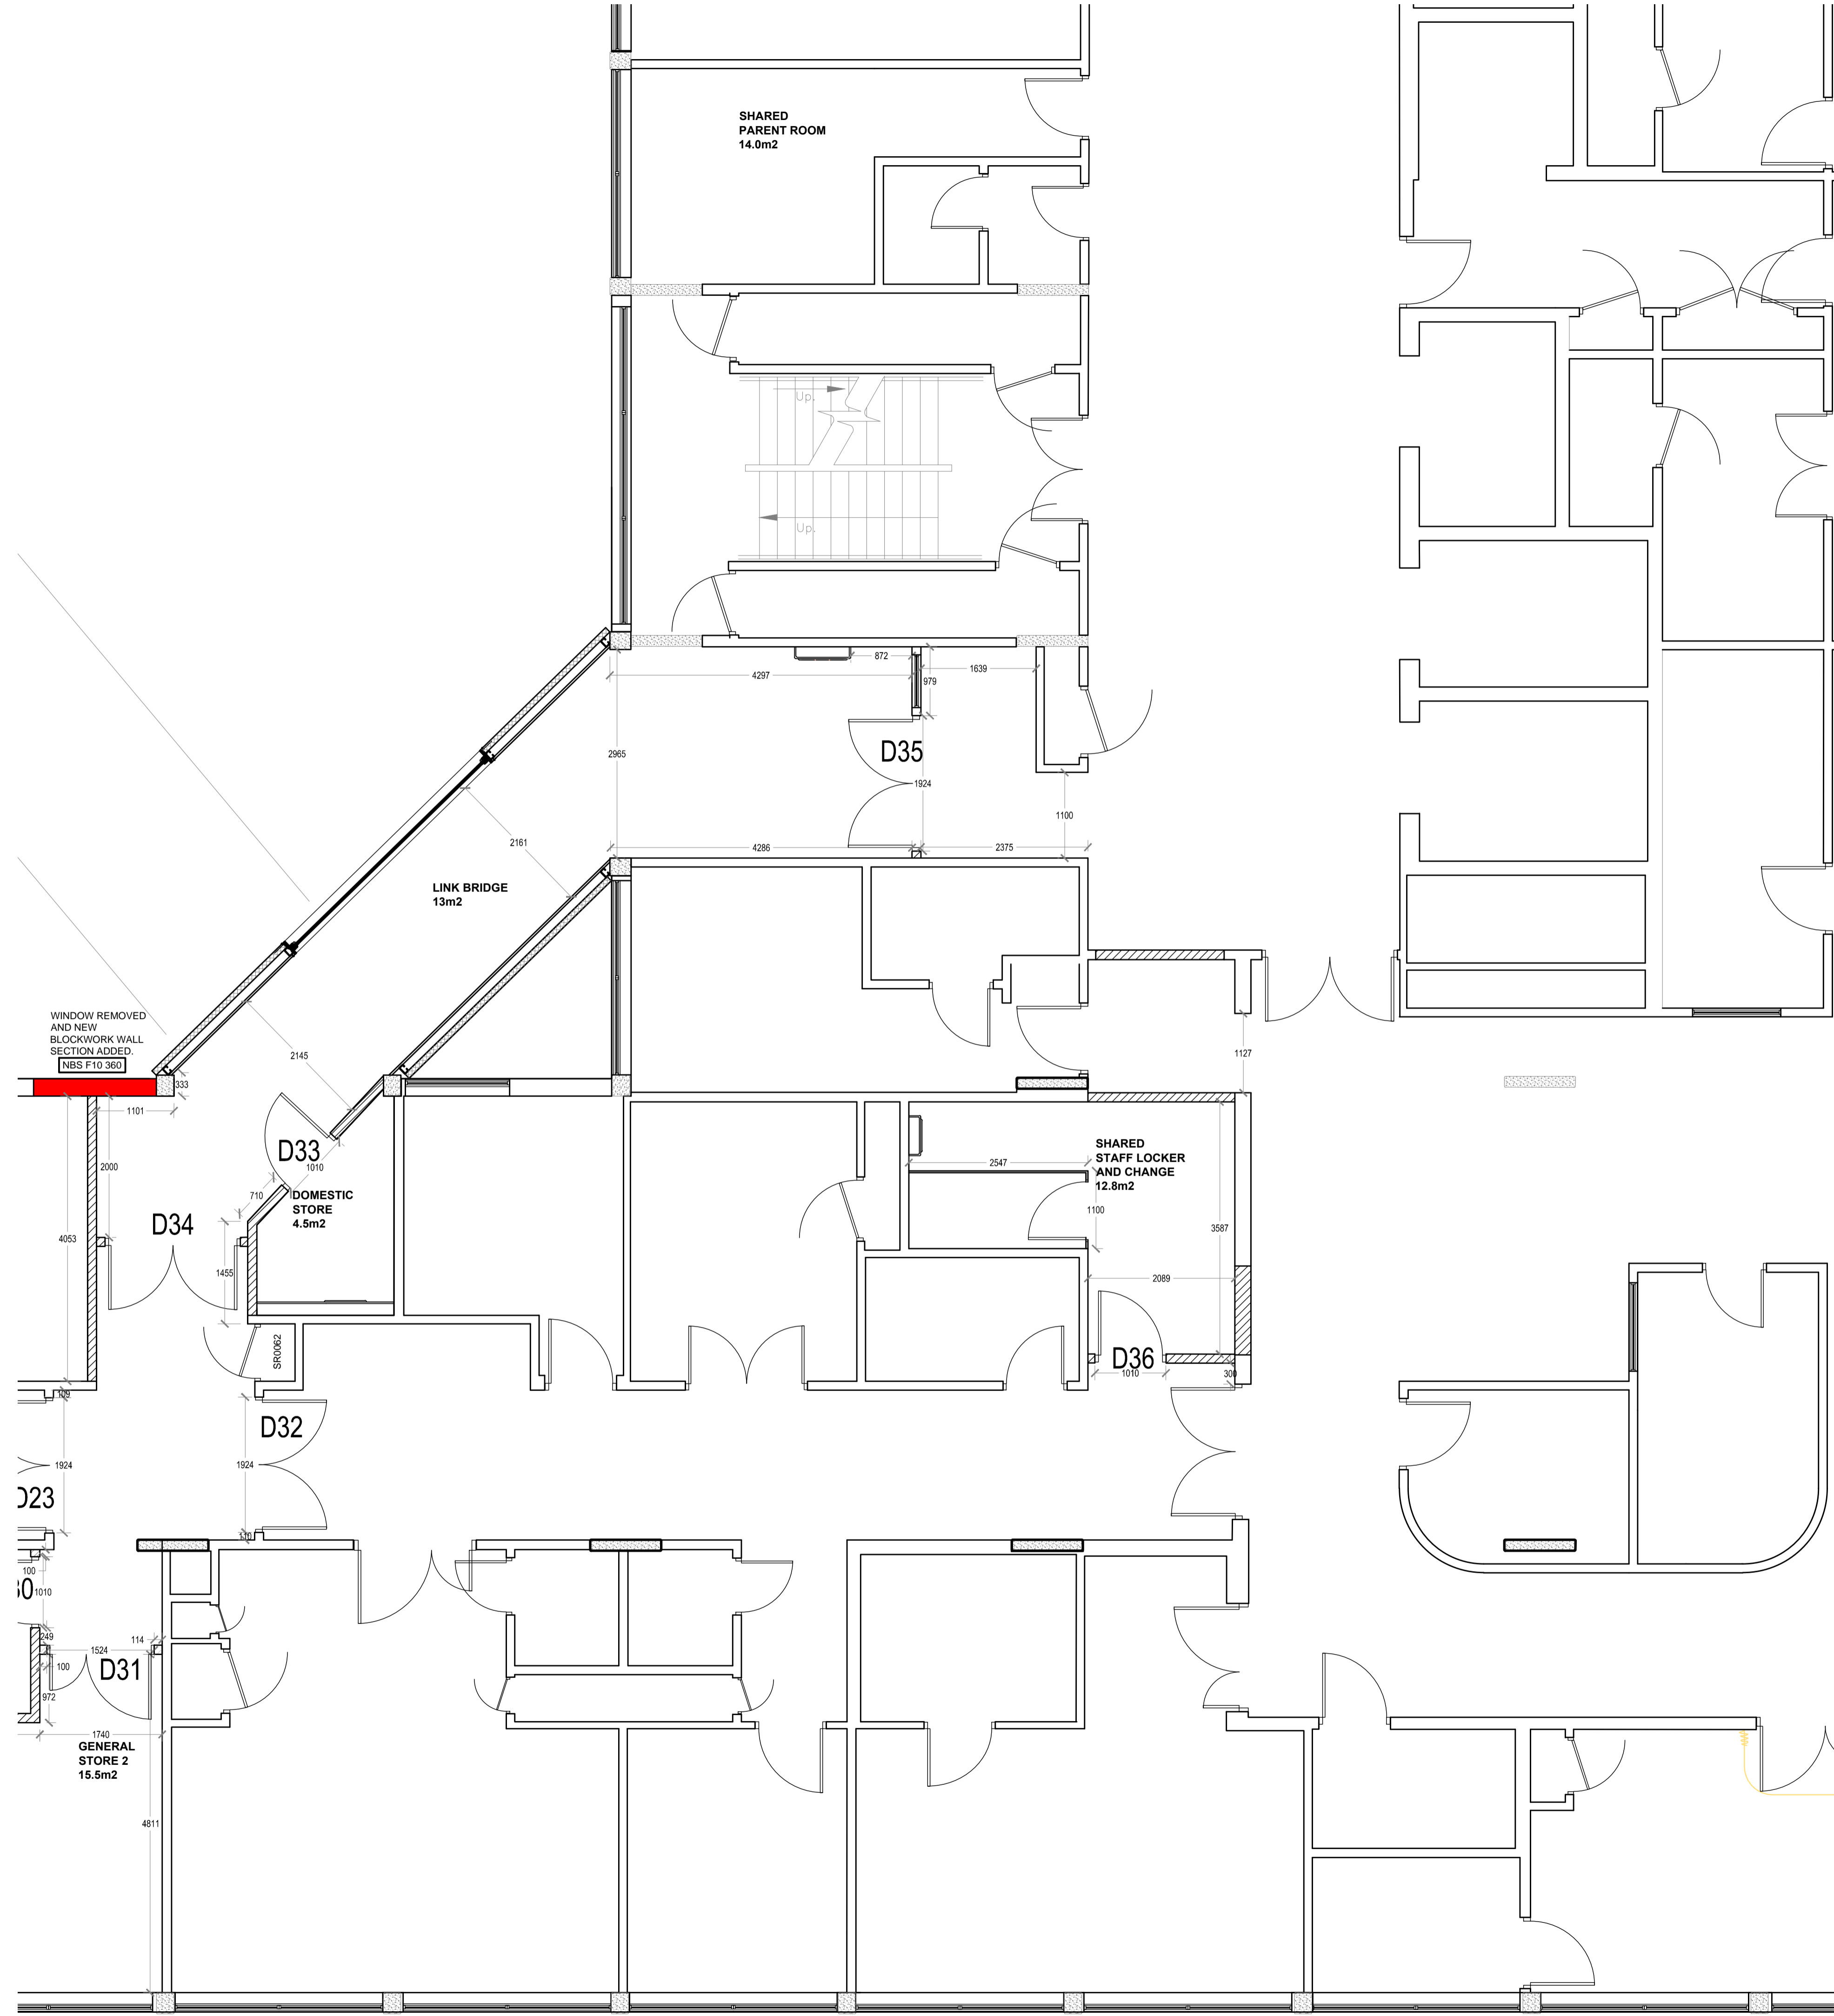

This drawing is the copyright of globe architects
Do not scale from this drawing

Drawing status

Drawn by KE	Size	Scale 1:50
--------------------	------	-------------------

Notes	Status	Rev	Date
PRELIMINARY ISSUE	P	-	25.07.17
TENDER ISSUE	T	-	11.10.17
AMENDMENTS	T	A	17.11.17

- Blockwork wall NBS reference added
- Lintal notes added

Drawing status annotation
P-Preliminary T-Tender D-Design (post preliminary) C-Construction

Client
BARNSELY HOSPITALS NHS FOUNDATION TRUST

Project title
O BLOCK REFURBISHMENT RE-LOCATION OF NEONATAL

Project no
170/021

Drawing title
PROPOSED DIMENSION PLAN OF NEW NEONATAL UNIT SHEET 2 OF 2

Drawing no (22-)02	Status T	Revision A
------------------------------	-------------	---------------

PROPOSED NEONATAL UNIT
DIMENSIONED PLAN
1:50