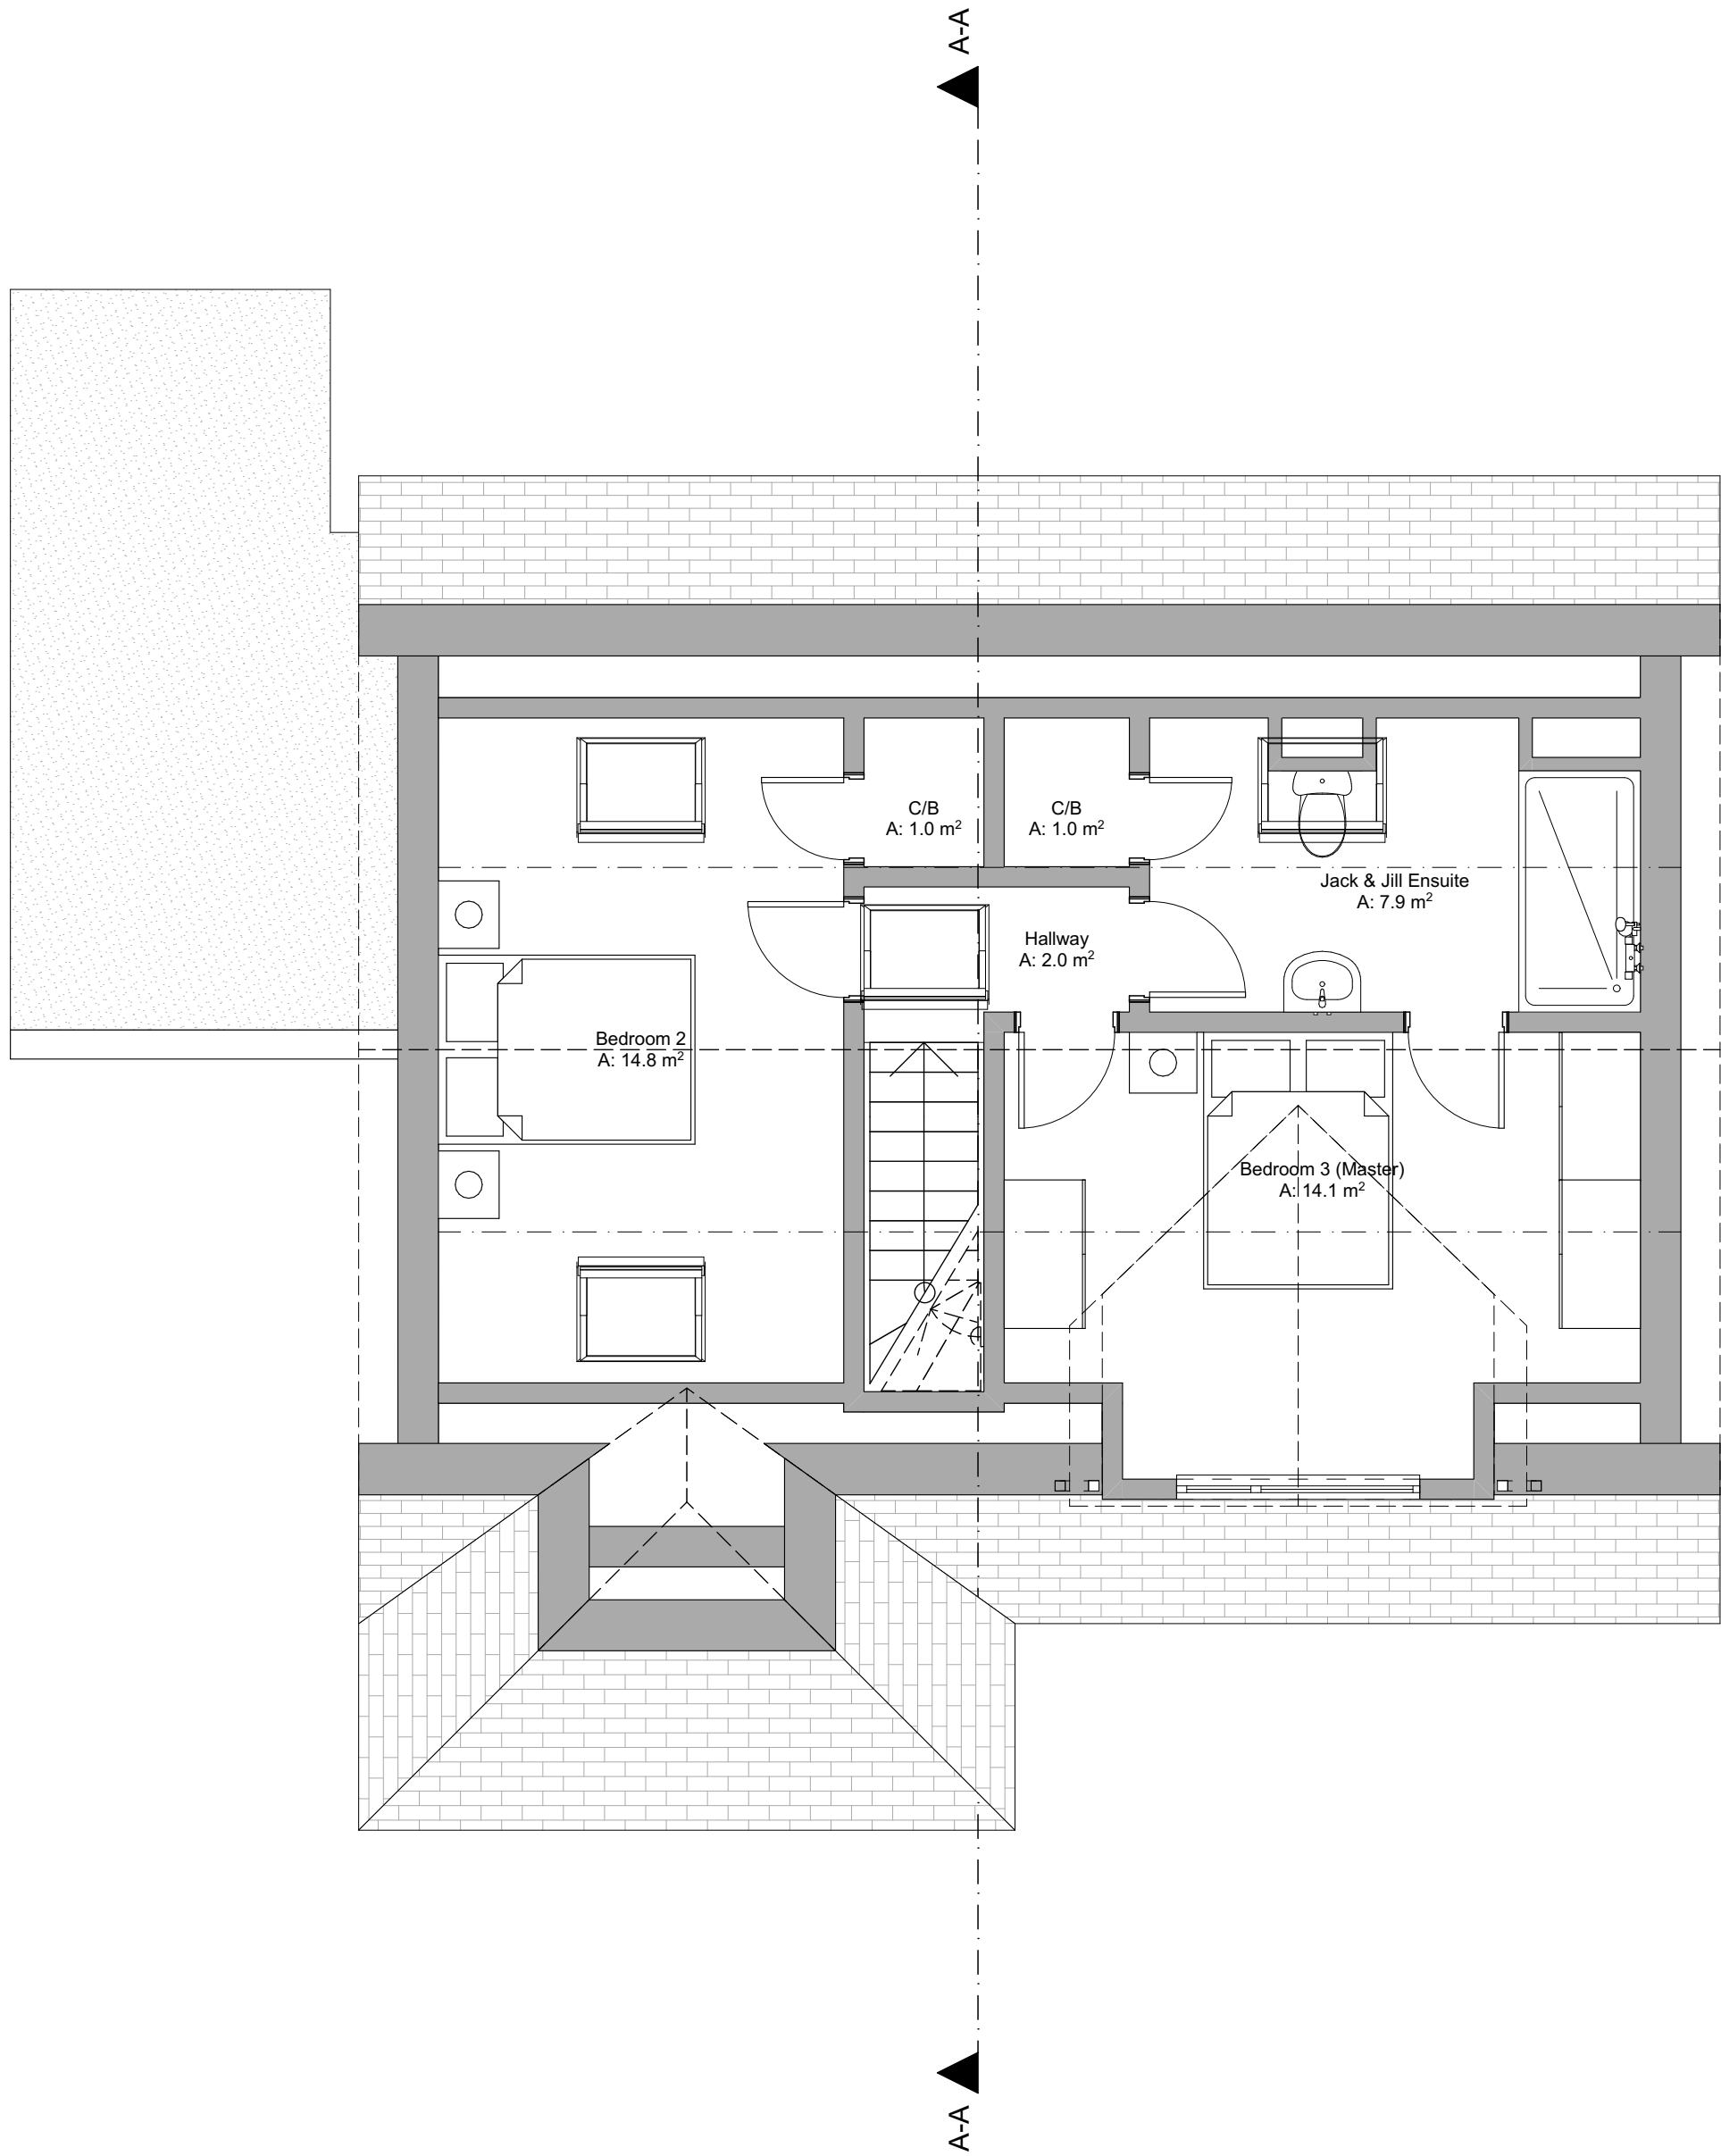


NOTE

Drawing use for status issued for only. Feasibility & Planning drawings are not intended for construction or manufacture. J Mahoney Architects Ltd cannot accept any responsibility for issues arising due to this.

All dimensions to be checked on site and any discrepancies to be notified prior to the commencement of work.

Do not scale from this drawing. If in doubt ask

© J Mahoney Architects



|     |                                                               |          |         |
|-----|---------------------------------------------------------------|----------|---------|
| C   | Updated to planning status                                    | 18.02.25 | JFM     |
| B   | Updated to external survey. Drawing sheet split with (10)102. | 28.01.25 | JFM     |
| A   | Initial issue                                                 | 28.01.25 | JFM     |
| Rev | Revision Notes                                                | Date     | Initial |

status

PLANNING

J Mahoney Architects  
Design & Planning

J Mahoney Architects,  
25 Millstones, Oxspring  
Sheffield, S36 8WZ

Tel: 07577572695  
Email: Jmahoneyarchitects@gmail.com

client

Mitchel Wilshire & Megan Amott

job title

10 Wentworth Way,  
Dodworth,  
S75 3RA

drg title

Proposed First Floor Plan

date

December 2024

drawn

JFM

scale

1:50

sheet

A2

drgw no & revision

MML-JMA-ZZ-01-DR-A-(10)102C