



DO NOT SCALE OF THIS DRAWING

- NOTES:
1. ACCESS TO FIRST FLOOR TO GYM & TOILETS & FIRE ESCAPE
 2. ACCESS TO CEILING, TOILETS & FIRE ESCAPE
 3. FIRE ALARM CONNECTED TO EXISTING SYSTEM
 4. TOTAL NO OF TOILETS 4

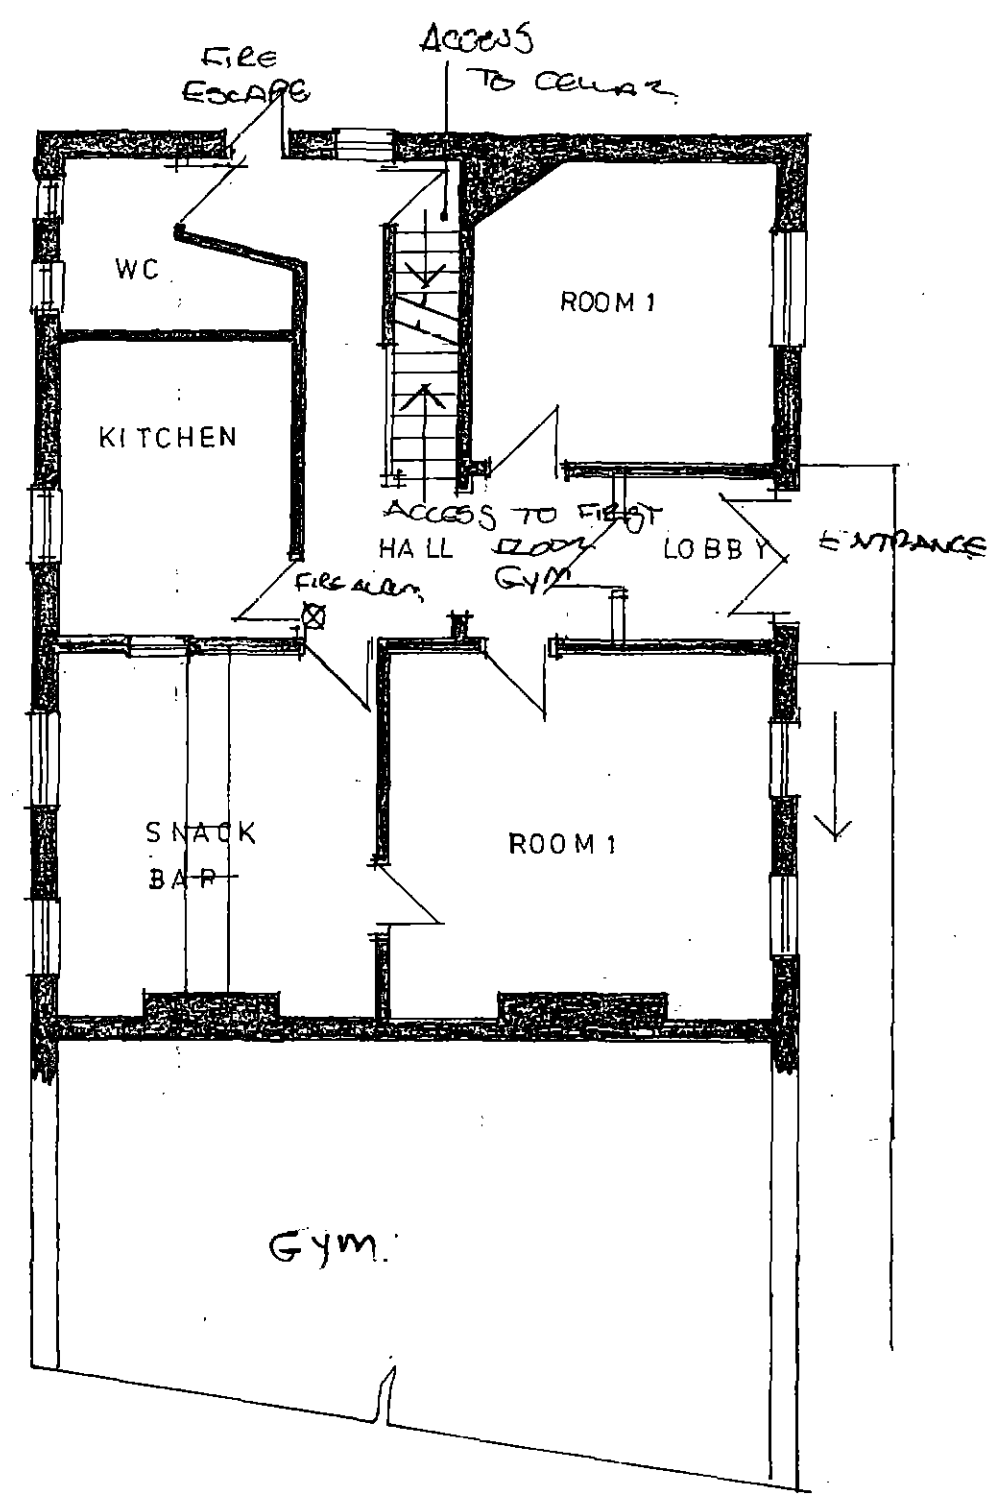

EXISTING GROUND FLOOR

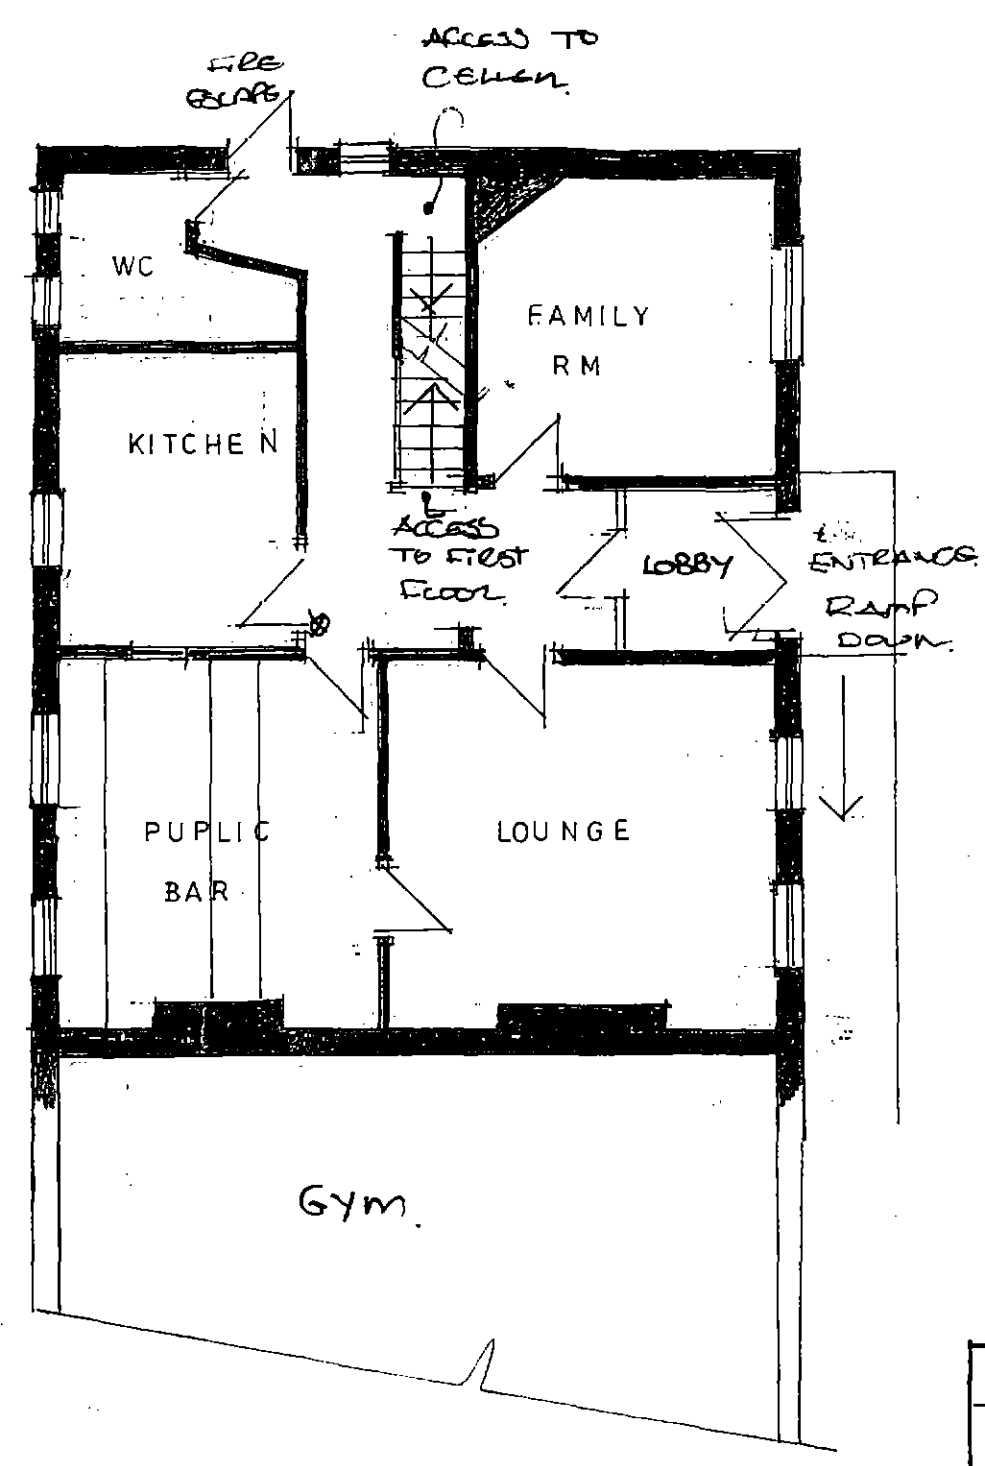

PROPOSED GROUND FLOOR

ADDRESS			
BODY Carnegie Centre Bolton upon dearne			
GROUND FLOOR PLAN			
SCALE 1:100			