


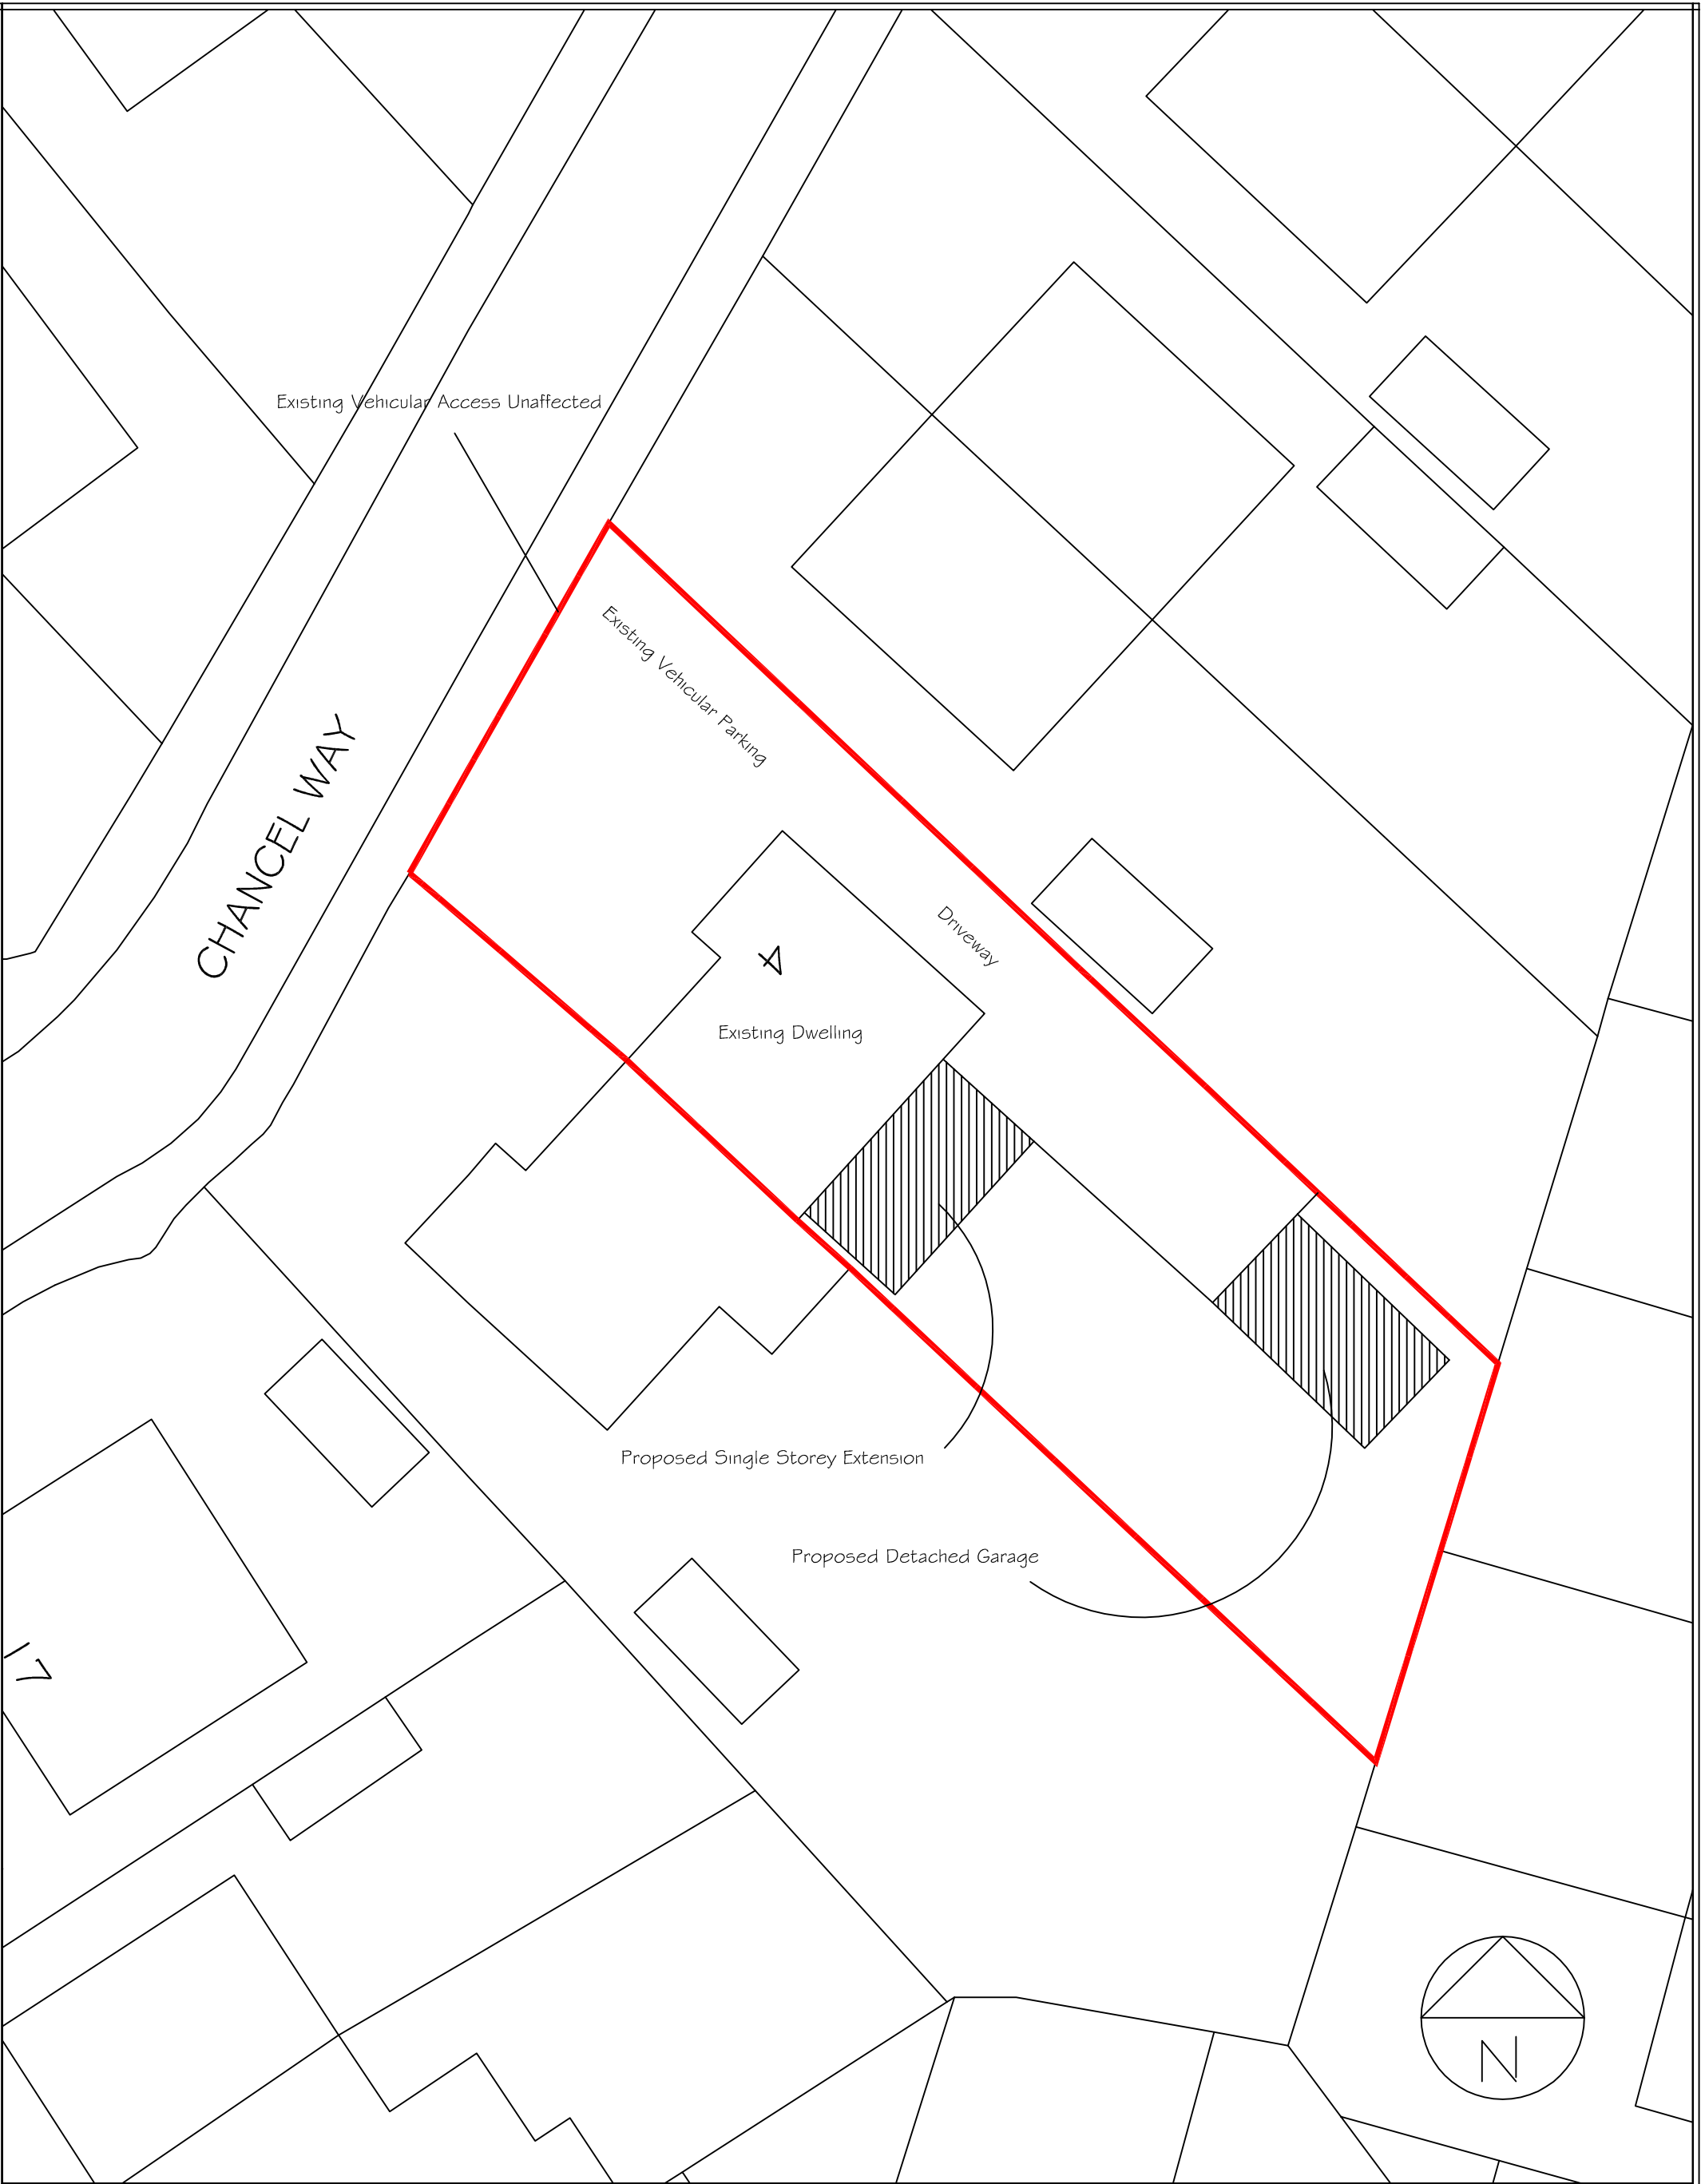

Existing Boundaries, Access and Off Road Parking Unaffected by the Proposal

Ordnance Survey (c) Crown Copyright 2016. All rights reserved. Licence number 100022432

Drawing No.2
PROPOSED
SITE PLAN
Scale 1:200