




PLAN

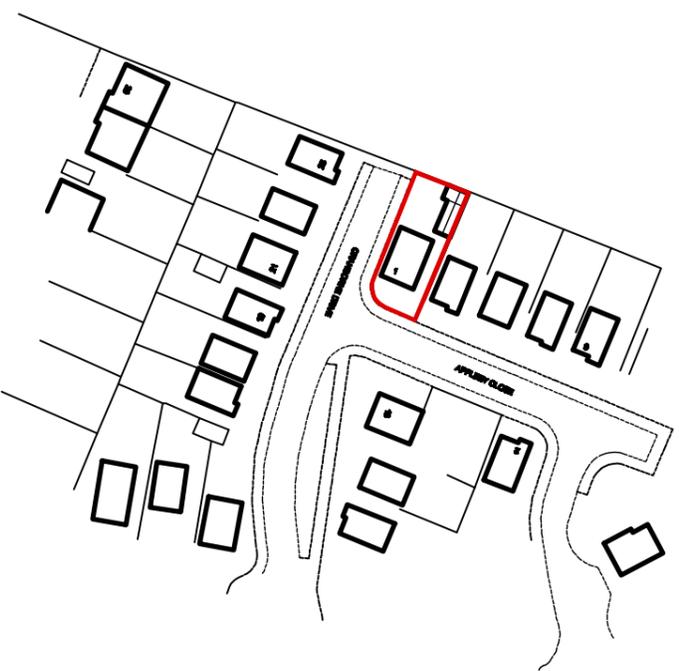


LOCATION PLAN
SCALE 1:1250

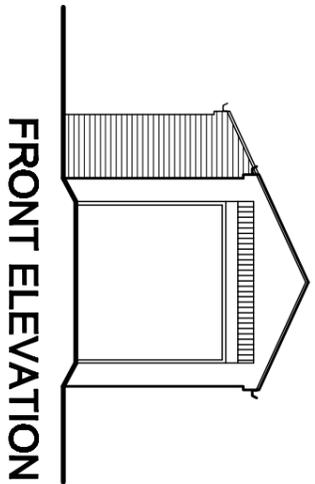


FRONT ELEVATION

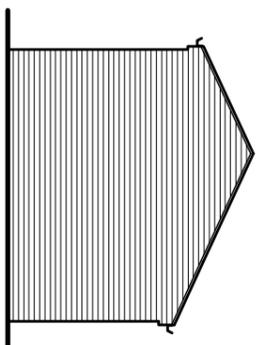

REAR ELEVATION

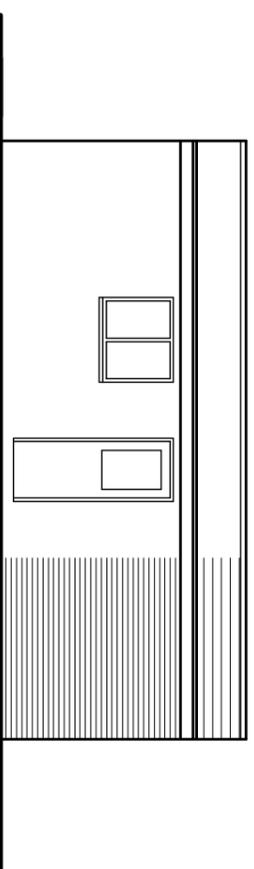



SIDE ELEVATION

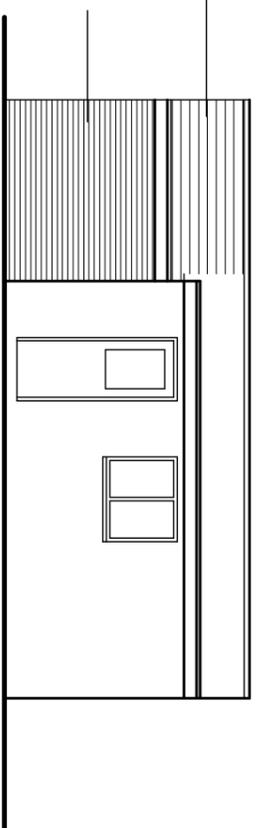

SIDE ELEVATION

ROOF TILES TO MATCH
EXISTING ON TRUSSES

FACING BRICKWORK TO
MATCH EXISTING.

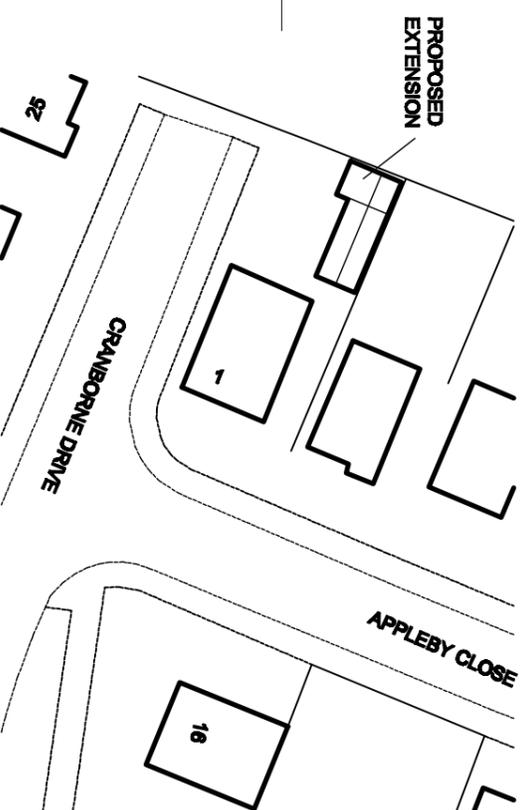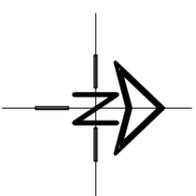

SITE PLAN
SCALE 1:500

White Agus
Partnership

1288, NEW ROAD,
STANECROSS,
BARNESLEY,
S75 6PP

CHARTERED SURVEYORS AND BUILDING DESIGN CONSULTANTS

PHONE/FAX: 01228 209482
E mail: agus@btinternet.com

Project:

EXTENSION TO GARAGE
1 APPLEBY CLOSE
DARTON, BARNESLEY

Client:

MR K. BRAITHWAITE

Drawing Title:

PLANS AND ELEVATIONS

Date:

AUGUST 2009

Scale:

1:50 & 1:100 @ A3

Ref. 09-045

Dwg. No. 01

Rev.