



IF IN ANY DOUBT PLEASE ASK THE ARCHITECT FOR CLARIFICATION.
 DO NOT SCALE FROM DRAWING. ALL DIMENSIONS TO BE CHECKED ON SITE.
 THE COPYRIGHT FOR THESE DRAWINGS REMAINS THE PROPERTY OF THE ARCHITECT.
 THEY MUST NOT BE REPRODUCED IN ANY WAY WITHOUT THE ARCHITECT'S PRIOR
 WRITTEN CONSENT.

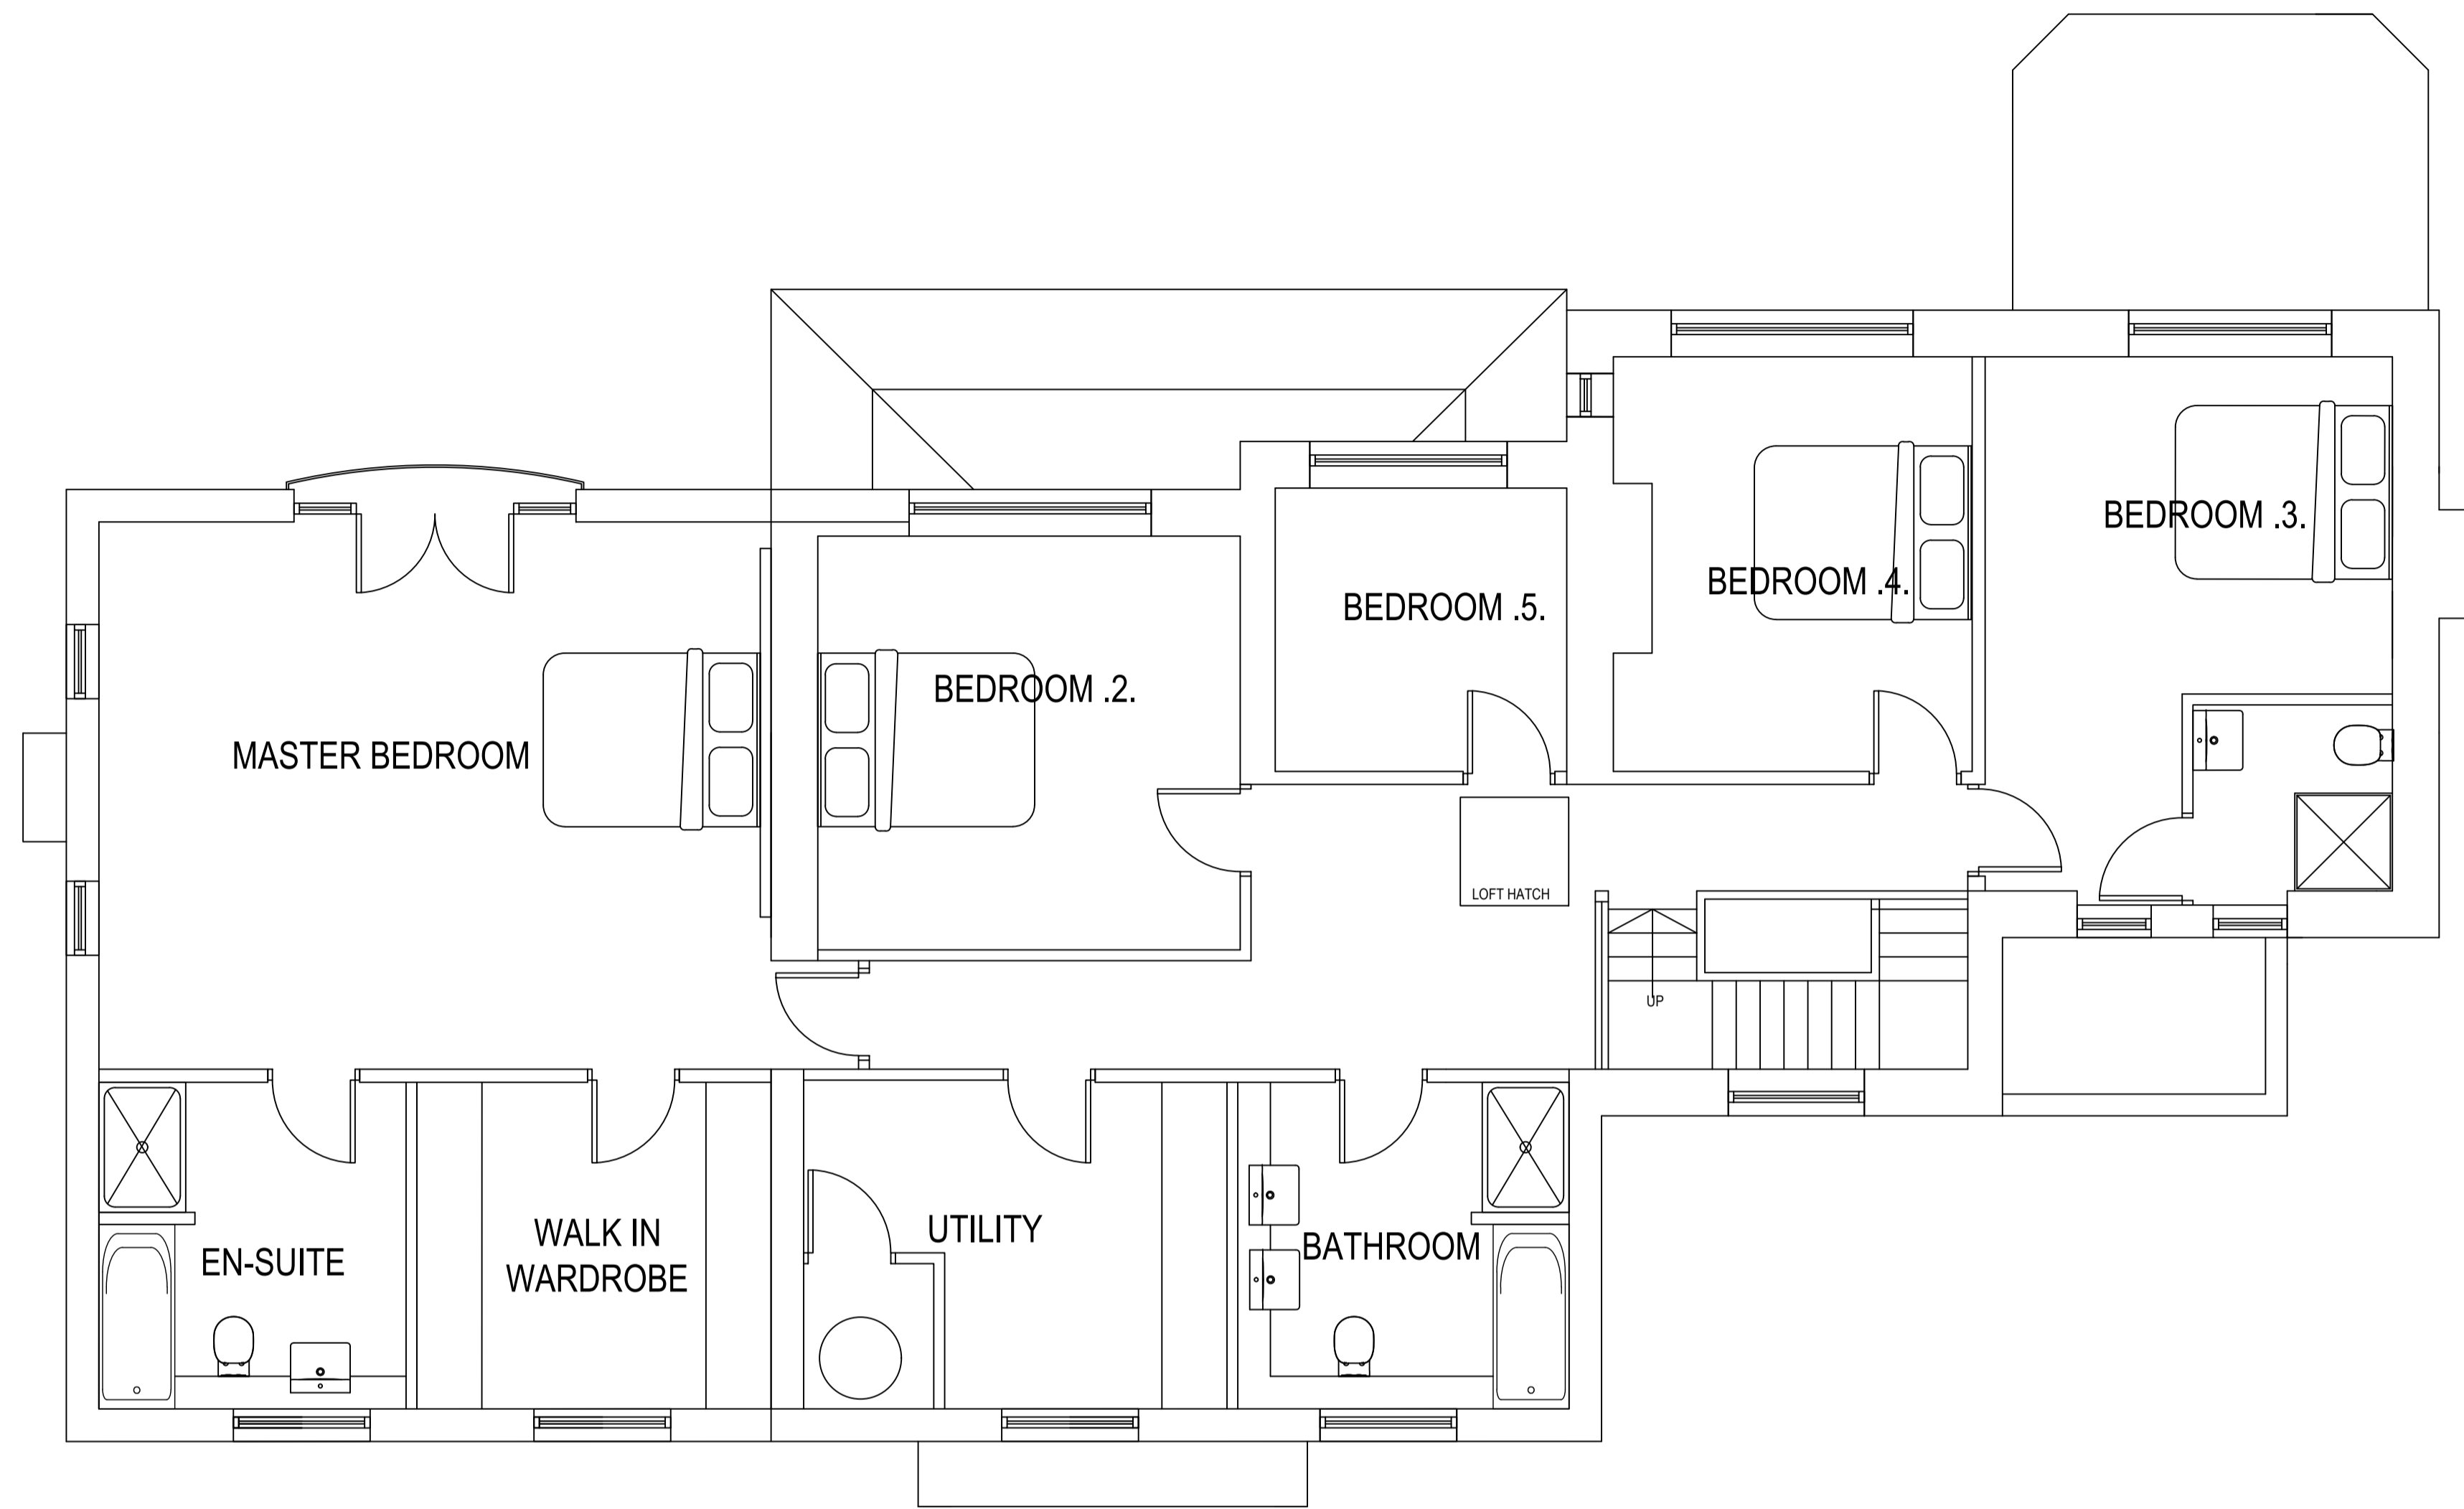

PROPOSED FIRST FLOOR PLAN

 NORTHERN DESIGN (OLDHAM) Chartered Architects 17 STATION LANE GROTTON OLDHAM OL4 5GY TEL 07753859616			
CLIENT			
BEN TYERS			
PROJECT			
PROPOSED EXTENSIONS AND ALTERATIONS HALL GATES LEE LANE MILLHOUSE GREEN			
DRAWING TITLE			
PROPOSED FIRST FLOOR PLAN			
Rev.	Notes	Date	Drawn
SCALE	1:50@A1	01.23	A.D.
PROJECT No.	DRAWING No.	Rev.	
2310	03		