

Notes:

PLANNING DRAWINGS - THIS DRAWING SHOULD NOT BE USED FOR ANY OTHER PURPOSES THAN THAT SPECIFIED HERE

COPYRIGHT - THIS DRAWING MAY NOT BE REPRODUCED OR MODIFIED IN WHOLE OR PART BY ANY PERSON OR ORGANISATION WITHOUT THE ARCHITECTS CONSENT. ISUING COPIES TO THIRD PARTIES MAY NOT BE DONE WITHOUT THE ARCHITECTS CONSENT

Revision: A

Revision List:  
A - 28.05.25 - planning amendments




Project/ Client: 3 Rydal Close / Godley


Drawing Title: Ground & First Floor - PROPOSED

Drawing Number: 2184/TP/105

Scale at A3: 1:100

 

Date: March 25

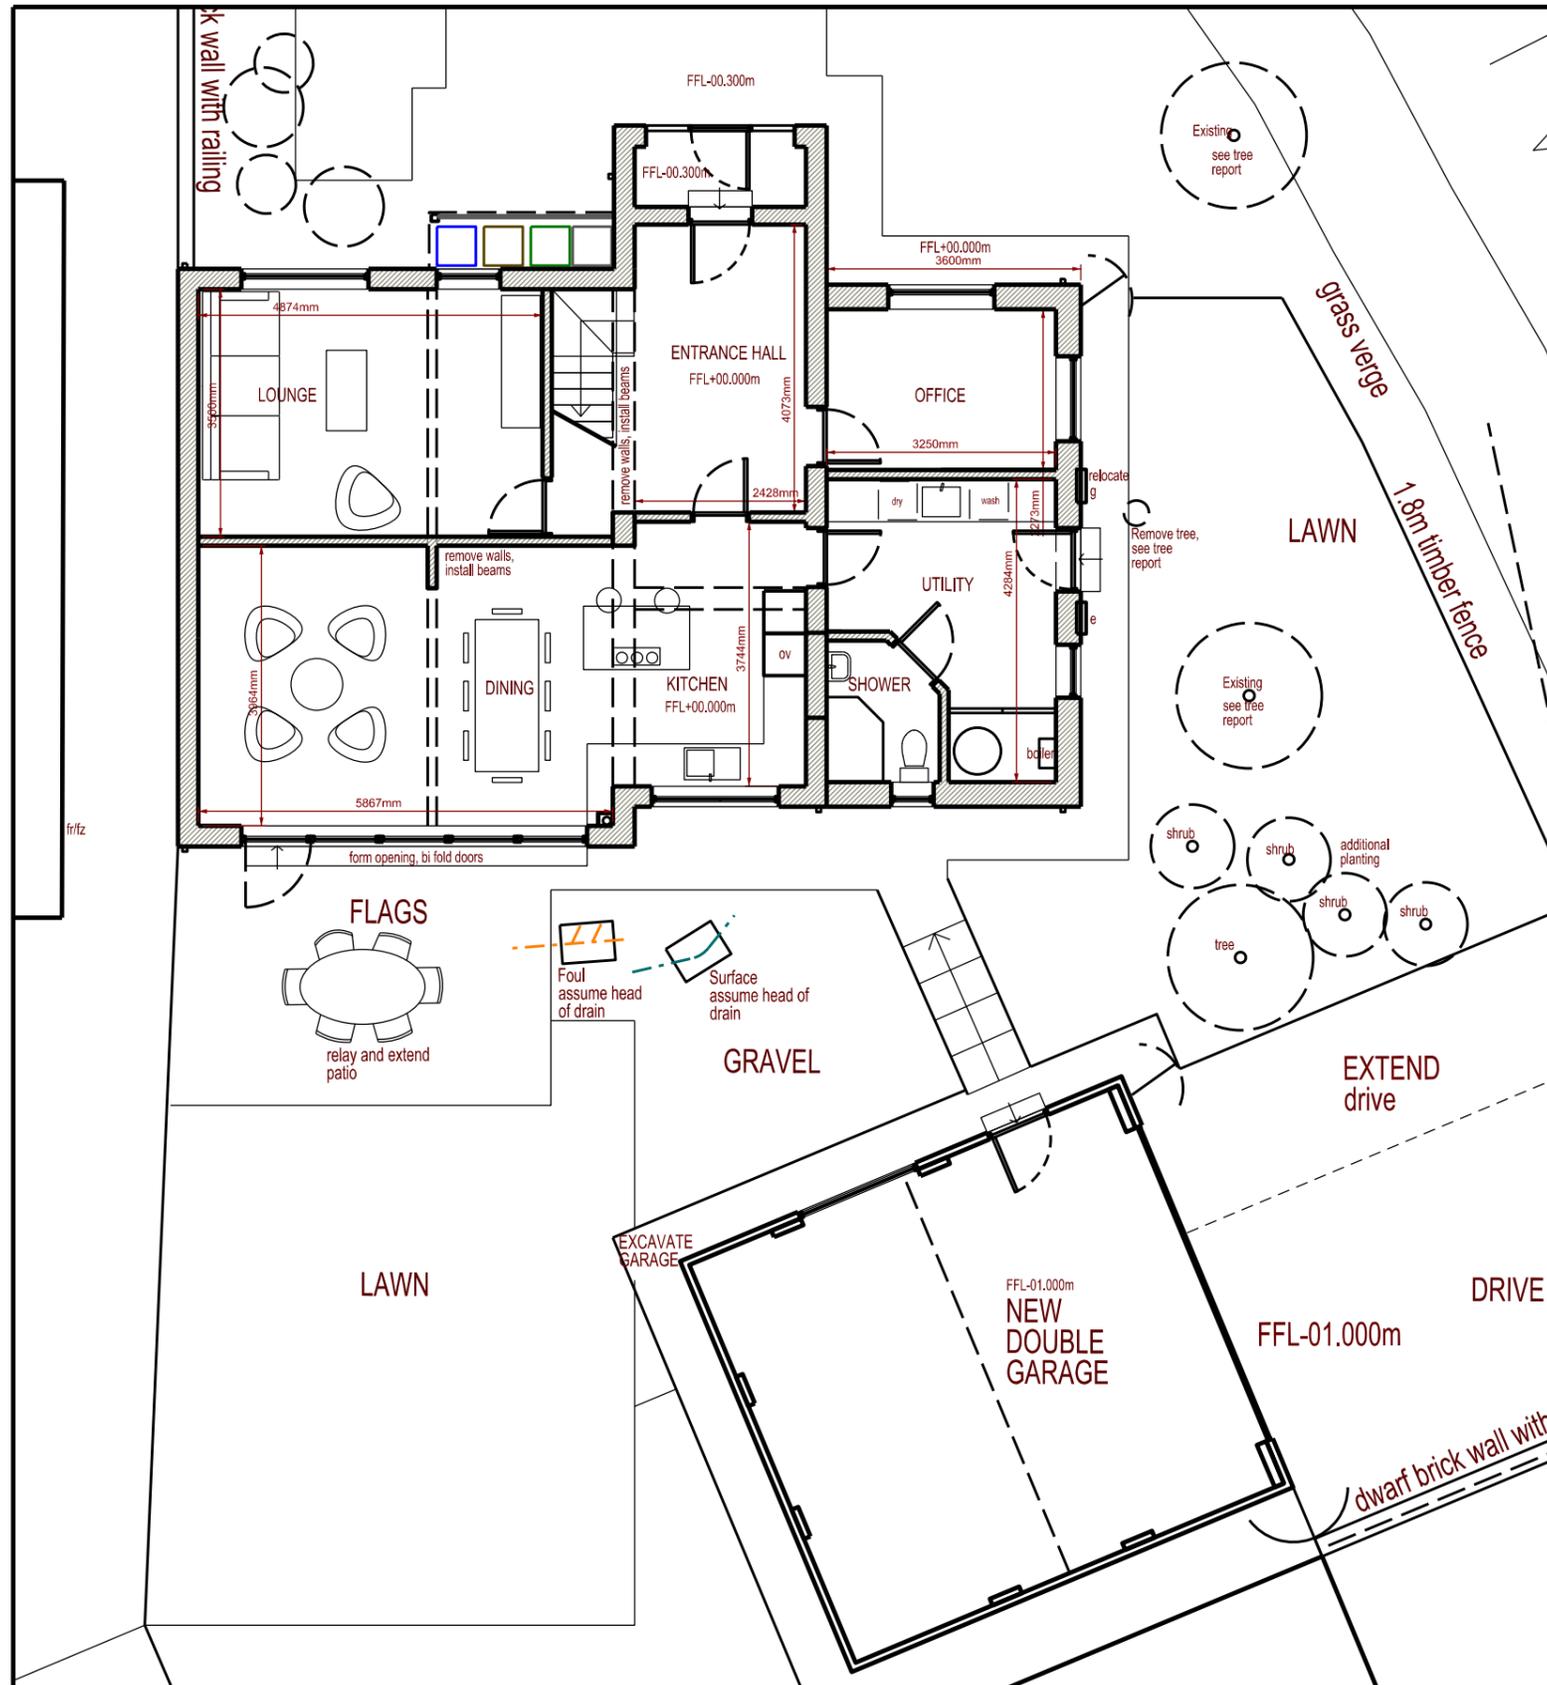

First Floor Plan

Ground Floor Plan