




SITE PLAN SCALE: 1:500

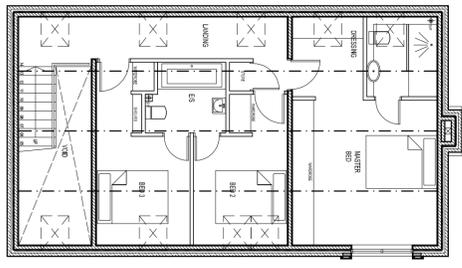


FIRST FLOOR PLAN

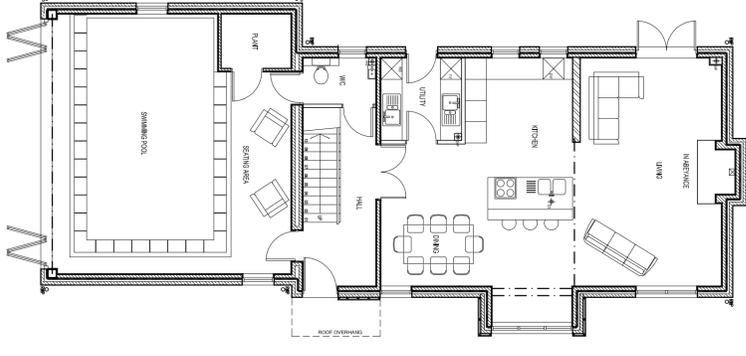


GROUND FLOOR PLAN

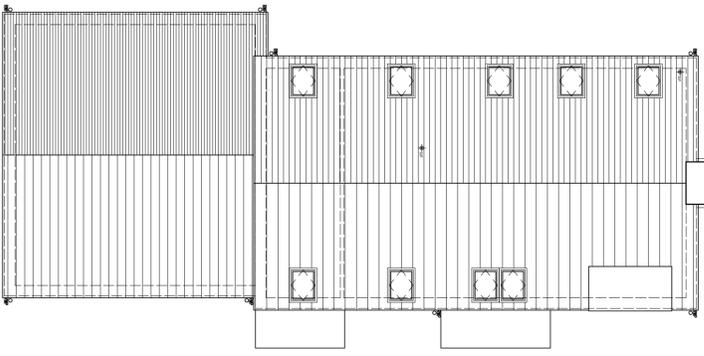


ROOF PLAN

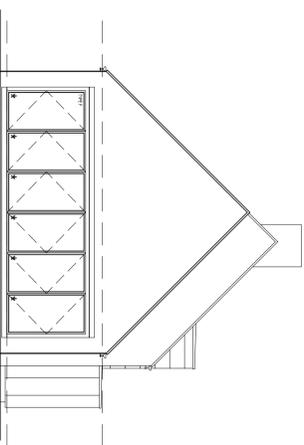


SIDE ELEVATION  
SCALE 1:100

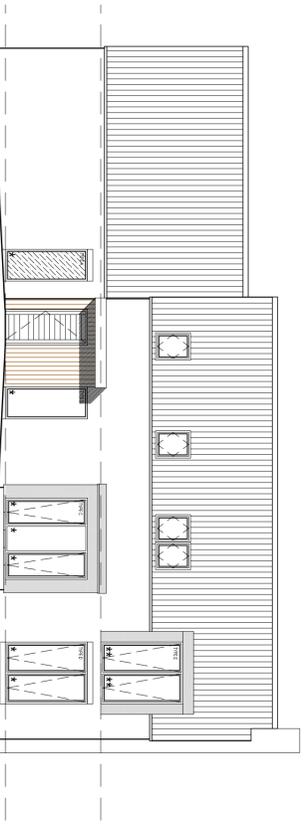


FRONT ELEVATION  
SCALE 1:100

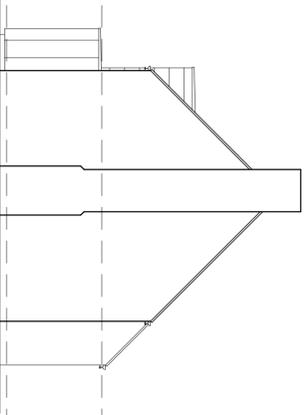

SIDE ELEVATION  
SCALE 1:100

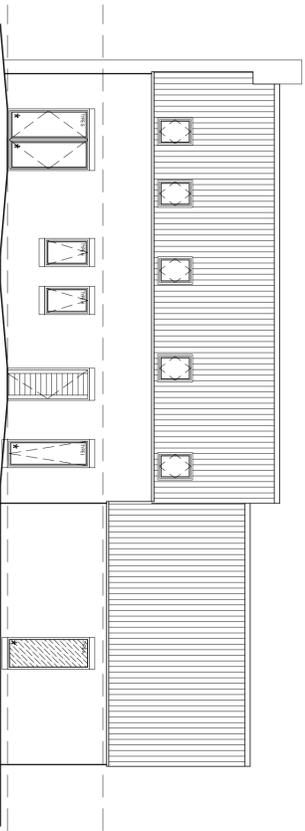

REAR ELEVATION  
SCALE 1:100

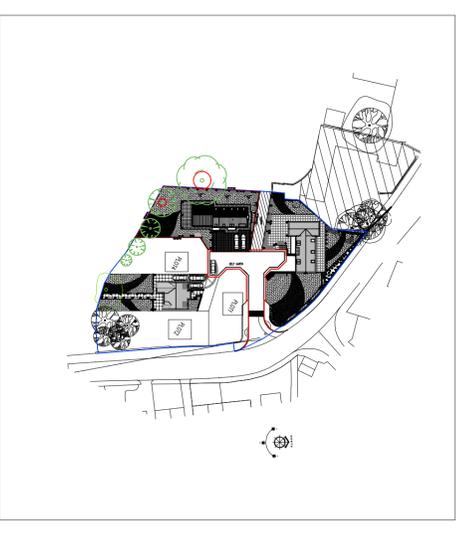

LOCATION PLAN SCALE 1:250

MATERIAL PALETTE  
1) NATURAL STONE COURSED @ 75mm  
2) SLATE ROOF  
3) ALUMINIUM WINDOWS  
4) ZINC CLADDING

		Coda Studios Ltd 70-71 Cornish Place, Cornish Street Sheffield, S6 3AF T: 0114 279 6003 F: 0114 279 6004 e: info@coda-studios.co.uk	Client
MR & MRS FLETCHER		PROPOSED DWELLING (PLOT 5)	Job
DODWORTH, BARNISLEY		DELF GARTH, 88-90 HIGH STREET	
PROPOSED PLANS & ELEVATIONS			
DRAWN JBL	CHECKED DATE: 02.15	SCALE A1 ISSUE: 1:100	Title
REVISION B	DRAWING STATUS PLANNING	DRAWING NUMBER 2296 (S) 001	

© COPYRIGHT © 2015 THE DESIGN AND REVISIONS COMPANY LTD. THE DRAWING OR COMMERCIAL WORK OF ANY KIND. NO DIMENSIONS TO BE TAKEN FROM THIS DRAWING. ALL DIMENSIONS TO BE TAKEN FROM THE DRAWING. ALL DIMENSIONS TO BE TAKEN FROM THE DRAWING. ALL DIMENSIONS TO BE TAKEN FROM THE DRAWING.