

## PEUGEOT - Barnsley, Pentagon (UK)

delivering  
branded  
environments™

futurama

Futurama, The Granary, Home Farm,  
Cams Estate, Fareham, PO16 8UT

Telephone: +44 (0) 23 8073 2179  
E-mail: [postbox@futurama.ltd.uk](mailto:postbox@futurama.ltd.uk)  
[www.futurama.ltd.uk](http://www.futurama.ltd.uk)

Copyright Design

|           |                    |
|-----------|--------------------|
| CLIENT    | PEUGEOT            |
| PROJECT   | Barnsley, Pentagon |
| PRODUCT   | Signage Scheme     |
| DRG NO.   | PEU300421_AG02     |
| ORIG DATE | 30/04/21           |
| DATE      |                    |
| DRAWN BY  | AG                 |
| SCALE     | As Shown @ A3      |
| ISSUE     | A                  |

## REVISIONS

NOTES


**NOT APPROVED**

**Dealer No:** 15875  
**Dealer Name:** Pentagon  
**Address:** Claycliffe Rd,  
Barugh Green,  
Barnsley,  
S75 1LR

## PEUGEOT - Barnsley, Pentagon (UK)

*(Site Plan)*

**(Scale: 1:500@ A3)**

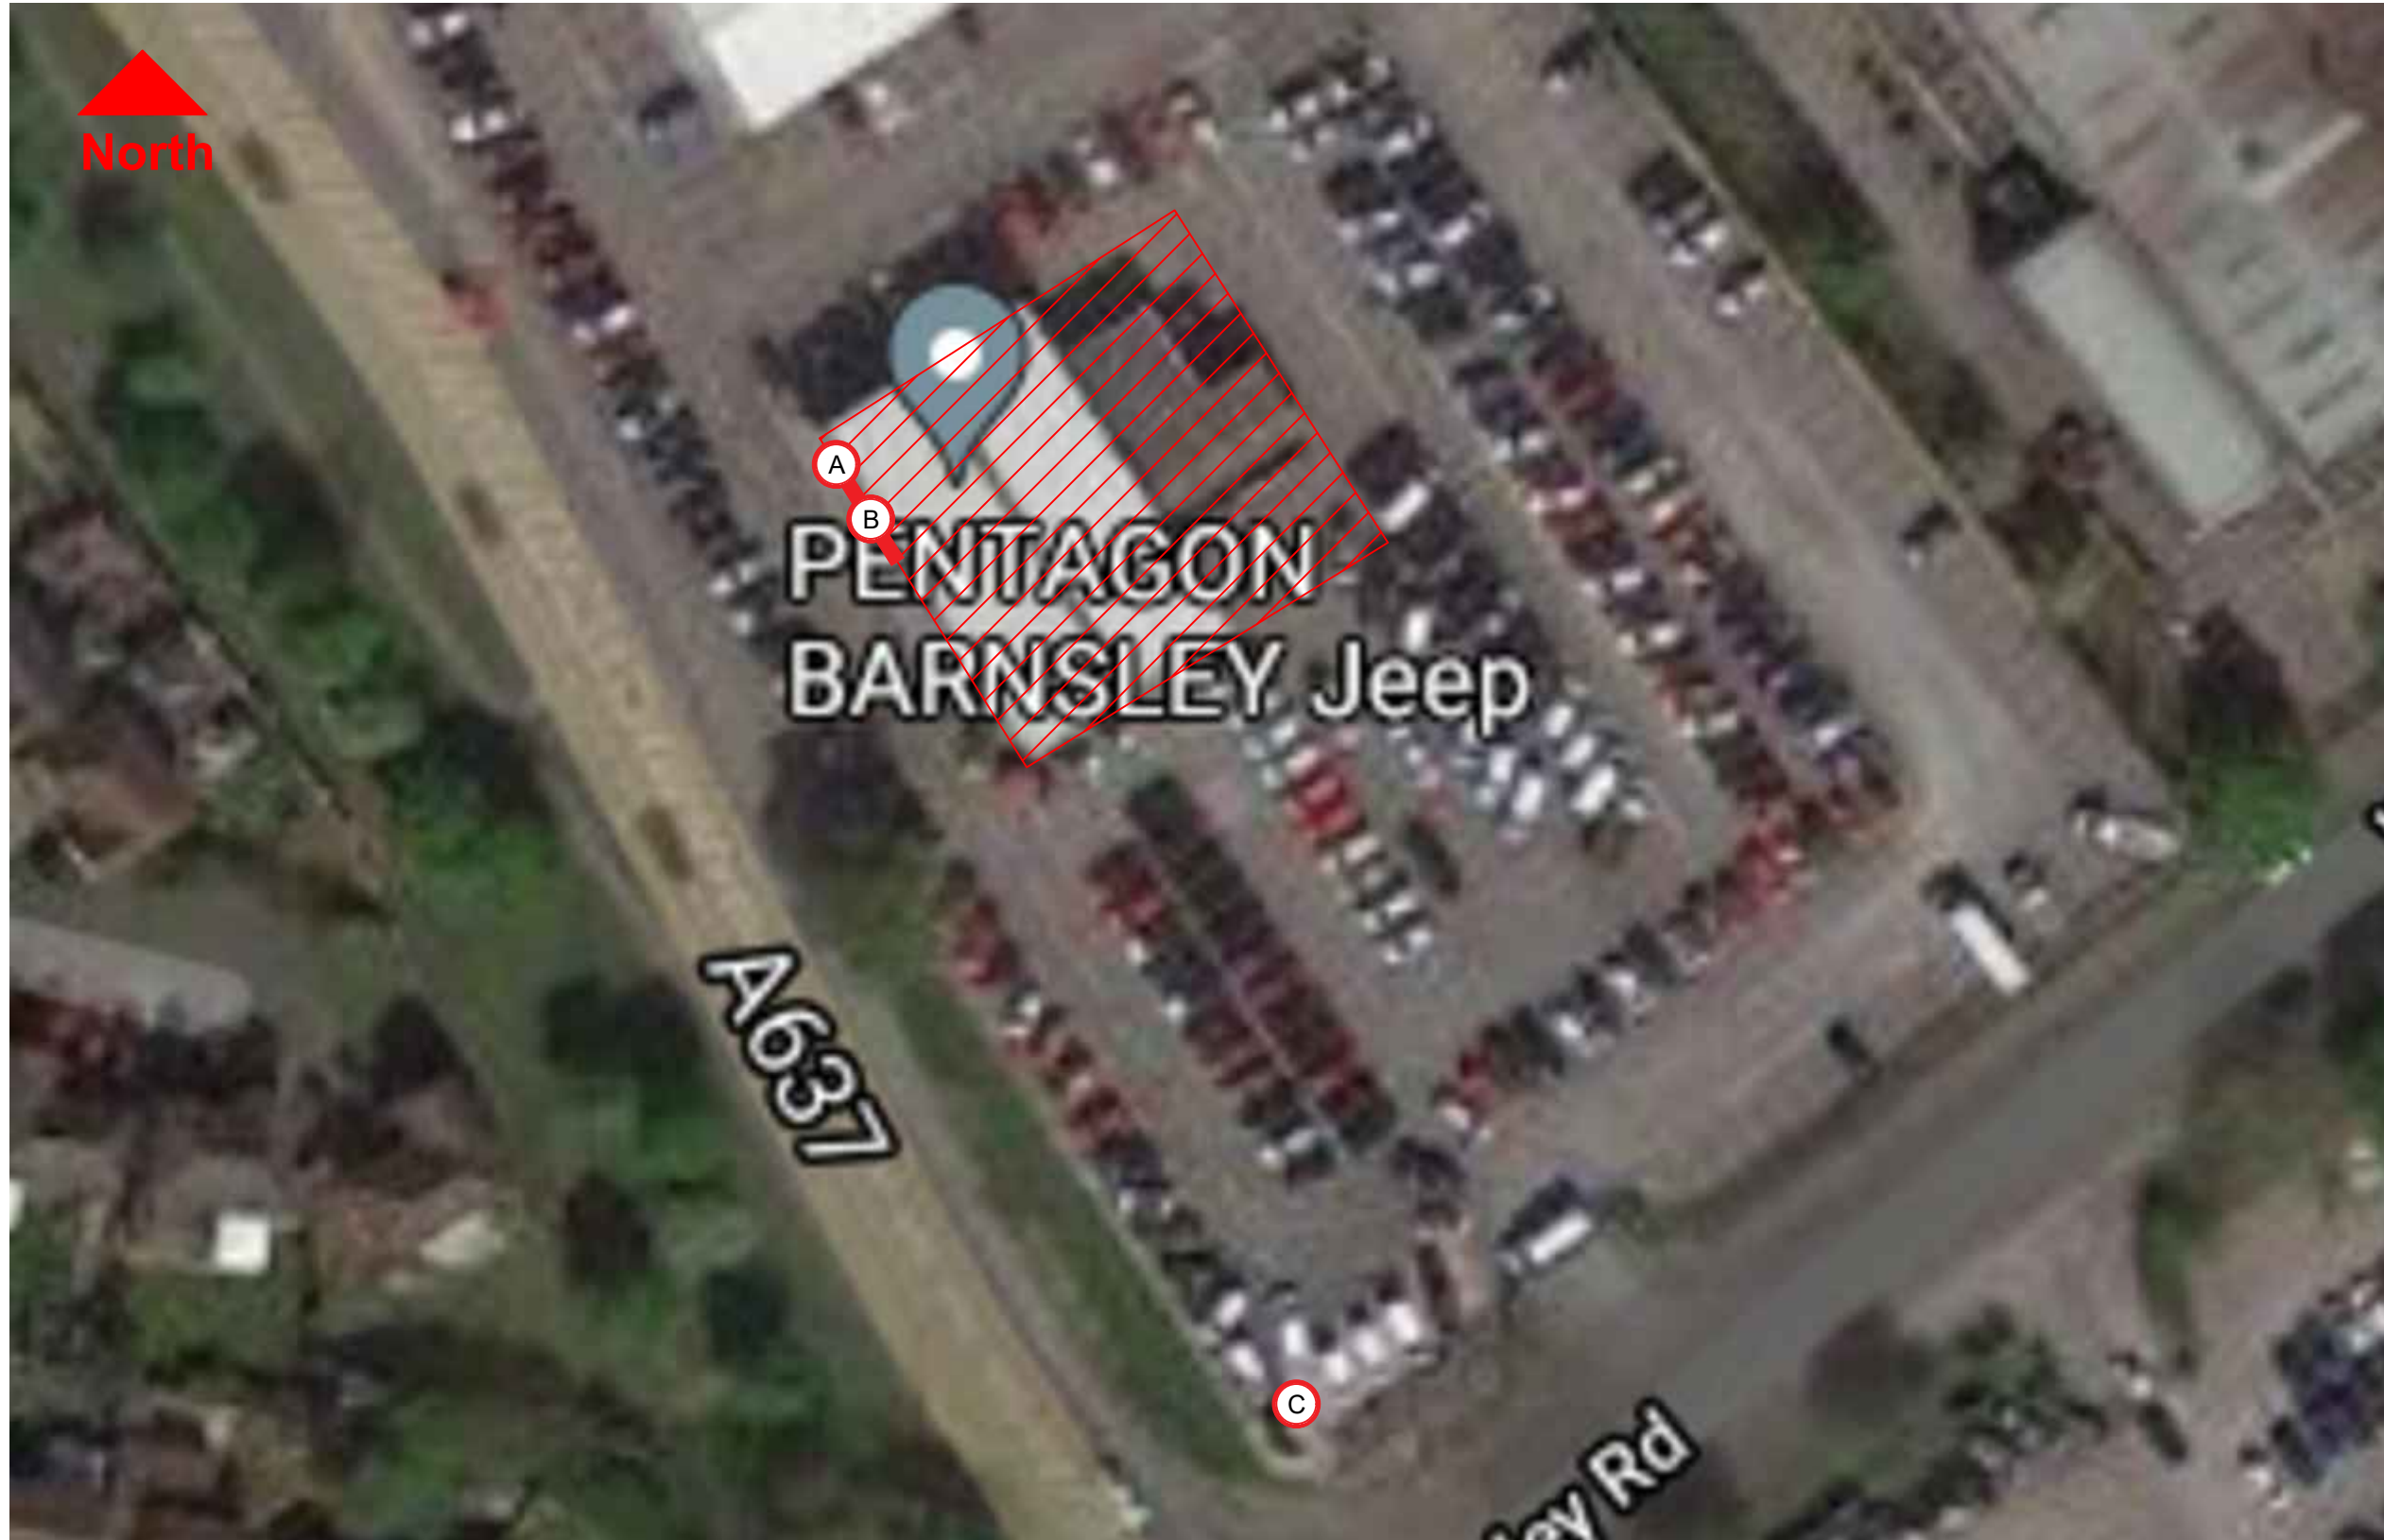

Futurama, The Granary, Home Farm,  
Cams Estate, Fareham, PO16 8UT

Telephone: +44 (0) 23 8073 2179  
E-mail: [postbox@futurama.ltd.uk](mailto:postbox@futurama.ltd.uk)  
[www.futurama.ltd.uk](http://www.futurama.ltd.uk)

Copyright Design

|           |                    |
|-----------|--------------------|
| CLIENT    | PEUGEOT            |
| PROJECT   | Barnsley, Pentagon |
| PRODUCT   | Signage Scheme     |
| DRG NO.   | PEU300421_AG02     |
| ORIG DATE | 30/04/21           |
| DATE      |                    |
| DRAWN BY  | AG                 |
| SCALE     | As Shown @ A3      |
| ISSUE     | A                  |



## REVISIONS

## NOTES

**NOT APPROVED**

**Dealer No:** 15875  
**Dealer Name:** Pentagon  
**Address:** Claycliffe Rd,  
Barugh Green,  
Barnsley,  
S75 1LR

PEUGEOT - Barnsley, Pentagon (UK)  
(Photos)

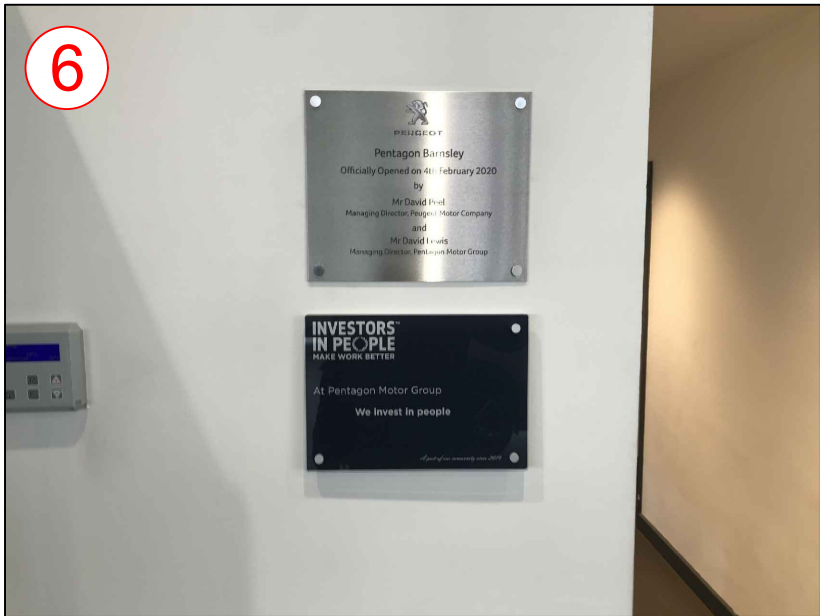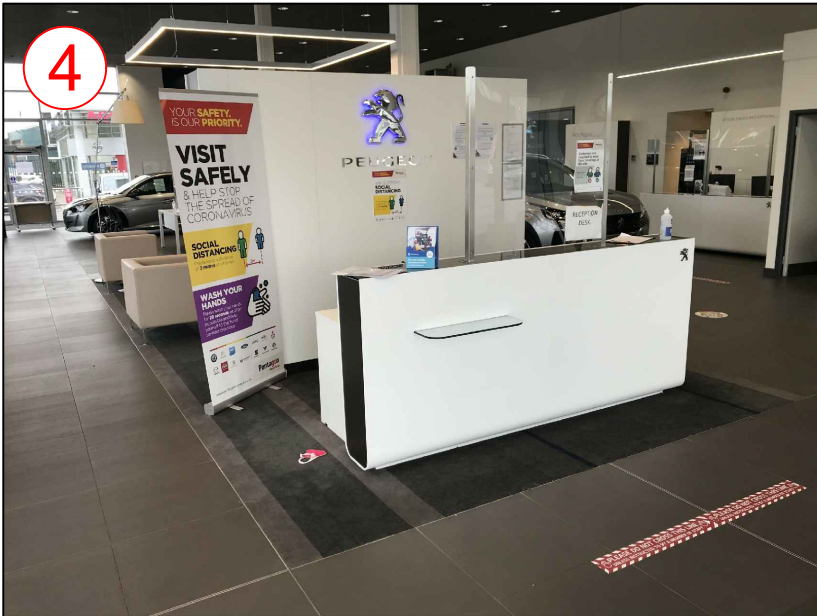

Futurama, The Granary, Home Farm,  
Cams Estate, Fareham, PO16 8UT  
Telephone: +44 (0) 23 8073 2179  
E-mail: postbox@futurama.ltd.uk  
www.futurama.ltd.uk  
© Copyright Design

|           |                    |
|-----------|--------------------|
| CLIENT    | PEUGEOT            |
| PROJECT   | Barnsley, Pentagon |
| PRODUCT   | Signage Scheme     |
| DRG NO.   | PEU300421_AG02     |
| ORIG DATE | 30/04/21           |
| DATE      |                    |
| DRAWN BY  | AG                 |
| SCALE     | As Shown @ A3      |
| ISSUE     | A                  |

REVISIONS

NOTES

NOT APPROVED

Dealer No: 15875  
Dealer Name: Pentagon  
Address: Claycliffe Rd,  
Barugh Green,  
Barnsley,  
S75 1LR

**Existing:**



- Existing signage removed

**NOTE:** Any redundant fixing holes to be made good with a suitably coloured filler.

|           |                    |
|-----------|--------------------|
| CLIENT    | PEUGEOT            |
| PROJECT   | Barnsley, Pentagon |
| PRODUCT   | Signage Scheme     |
| DRG NO.   | PEU300421_AG02     |
| ORIG DATE | 30/04/21           |
| DATE      |                    |
| DRAWN BY  | AG                 |
| SCALE     | As Shown @ A3      |
| ISSUE     | A                  |

## REVISIONS

## NOTES

**NOT APPROVED**

**Dealer No:** 15875  
**Dealer Name:** Pentagon  
**Address:** Claycliffe Rd,  
Barugh Green,  
Barnsley,  
S75 1LR

PEUGEOT - Barnsley, Pentagon (UK)  
(Elevation)

Proposed:



**NOTE:** Any redundant fixing holes to be made good with a suitably coloured filler.

delivering  
branded  
environments™

futurama

Futurama, The Granary, Home Farm,  
Cams Estate, Fareham, PO16 8UT

Telephone: +44 (0) 23 8073 2179  
E-mail: [postbox@futurama.ltd.uk](mailto:postbox@futurama.ltd.uk)  
[www.futurama.ltd.uk](http://www.futurama.ltd.uk)

© Copyright Design

|           |                    |
|-----------|--------------------|
| CLIENT    | PEUGEOT            |
| PROJECT   | Barnsley, Pentagon |
| PRODUCT   | Signage Scheme     |
| DRG NO.   | PEU300421_AG02     |
| ORIG DATE | 30/04/21           |
| DATE      |                    |
| DRAWN BY  | AG                 |
| SCALE     | As Shown @ A3      |
| ISSUE     | A                  |

REVISIONS

NOTES

**NOT APPROVED**

Dealer No: 15875

Dealer Name: Pentagon

Address: Claycliffe Rd,  
Barugh Green,  
Barnsley,  
S75 1LR

## PEUGEOT - Barnsley, Pentagon (UK)

**Existing:**



– Sign C

**Proposed:**



|           |                    |
|-----------|--------------------|
| CLIENT    | PEUGEOT            |
| PROJECT   | Barnsley, Pentagon |
| PRODUCT   | Signage Scheme     |
| DRG NO.   | PEU300421_AG02     |
| ORIG DATE | 30/04/21           |
| DATE      |                    |
| DRAWN BY  | AG                 |
| SCALE     | As Shown @ A3      |
| ISSUE     | A                  |

## REVISIONS


NOTES

**NOT APPROVED**

**Dealer No:** 15875  
**Dealer Name:** Pentagon  
**Address:** Claycliffe Rd,  
Barugh Green,  
Barnsley,  
S75 1LR

PEUGEOT - Barnsley, Pentagon (UK)  
(Internal Signage)

Existing logo removed

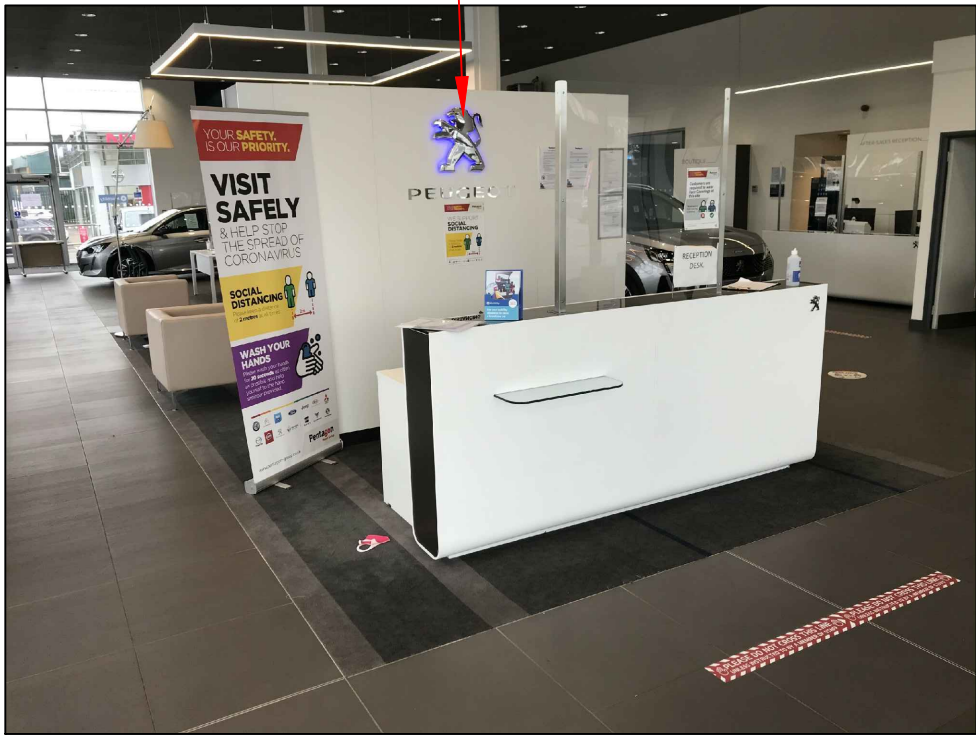


Existing:

Existing logo removed



Existing:

Sign D

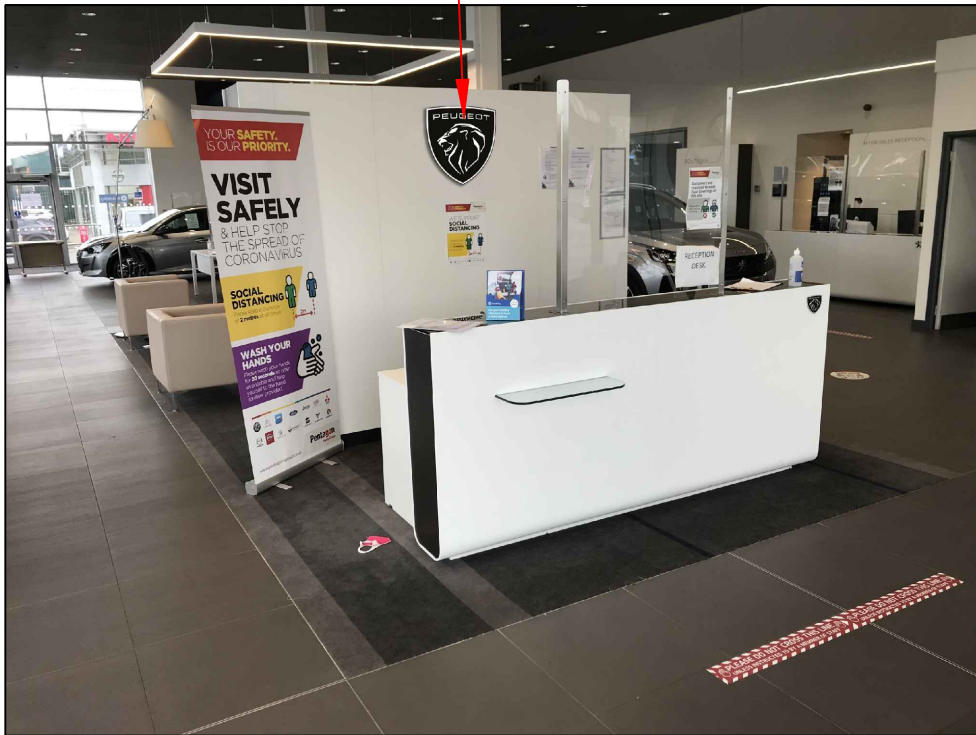

Proposed:

Sign E



Proposed:



Futurama, The Granary, Home Farm,  
Cams Estate, Fareham, PO16 8UT  
Telephone: +44 (0) 23 8073 2179  
E-mail: postbox@futurama.ltd.uk  
www.futurama.ltd.uk  
© Copyright Design

|           |                    |
|-----------|--------------------|
| CLIENT    | PEUGEOT            |
| PROJECT   | Barnsley, Pentagon |
| PRODUCT   | Signage Scheme     |
| DRG NO.   | PEU300421_AG02     |
| ORIG DATE | 30/04/21           |
| DATE      |                    |
| DRAWN BY  | AG                 |
| SCALE     | As Shown @ A3      |
| ISSUE     | A                  |


REVISIONS

NOTES

**NOT APPROVED**

Dealer No: 15875  
Dealer Name: Pentagon  
Address: Claycliffe Rd,  
Barugh Green,  
Barnsley,  
S75 1LR

PEUGEOT - Barnsley, Pentagon (UK)  
(Sign Specification)

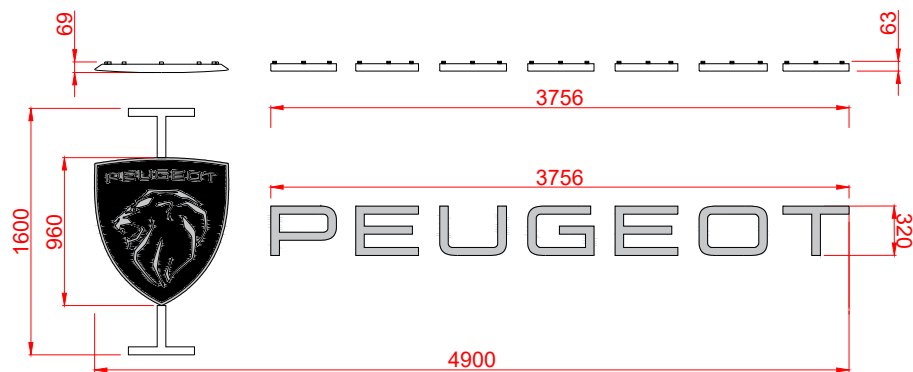


**SIGN A & B**  
Illuminated Shield and Lettering

**Shield**  
Black (RAL 9005) shield with text, border line and Lion chrome by day, illuminated white at night  
Luminance 50cd/m²

**PEUGEOT wordmark**  
Face chrome by day, Illuminated white at night with non illuminated black RAL 9005 returns.  
Luminance 50cd/m²

Scale: 1:50@A3

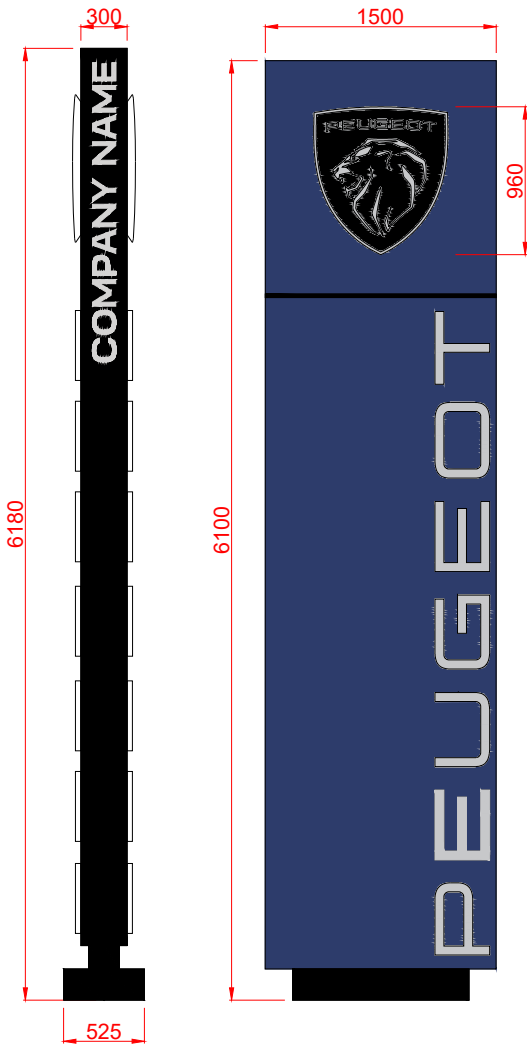

**SIGN C**  
PEU0\_I01 - Pylon (6m)

**Pylon body**  
Blue (RAL 5011) matte faces, with Black (RAL 9005) sides and base

**Shield (Qty:2)**  
Black (RAL 9005) shield with text, border line and Lion chrome by day, illuminated white at night  
Luminance 50cd/m²

**PEUGEOT wordmark (Qty:2)**  
Face chrome by day, Illuminated white at night.  
Luminance 50cd/m²

**COMPANY NAME**  
Chrome matte adhesive decal

Scale: 1:50@A3



Futura, The Granary, Home Farm,  
Carns Estate, Fareham, PO16 8UT

Telephone: +44 (0) 23 8073 2179  
E-mail: postbox@futura.ltd.uk  
www.futura.ltd.uk

© Copyright Design

|           |                    |
|-----------|--------------------|
| CLIENT    | PEUGEOT            |
| PROJECT   | Barnsley, Pentagon |
| PRODUCT   | Signage Scheme     |
| DRG NO.   | PEU300421_AG02     |
| ORIG DATE | 30/04/21           |
| DATE      |                    |
| DRAWN BY  | AG                 |
| SCALE     | As Shown @ A3      |
| ISSUE     | A                  |

REVISIONS

NOTES

NOT APPROVED

**Dealer No:** 15875  
**Dealer Name:** Pentagon  
**Address:** Claycliffe Rd,  
Barugh Green,  
Barnsley,  
S75 1LR