




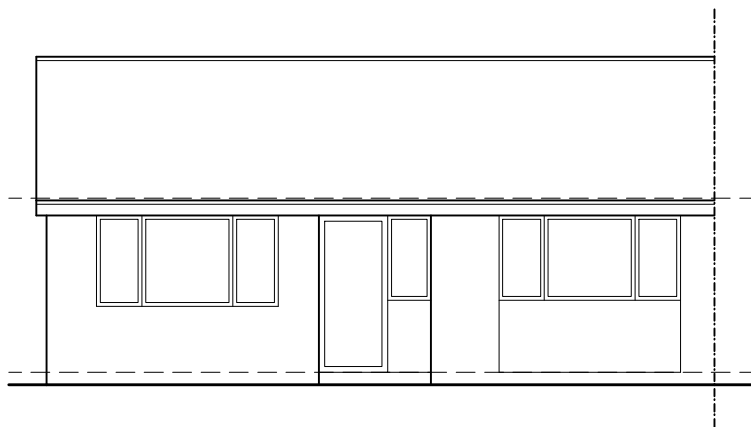


EXISTING
FRONT ELEVATION
SCALE 1:100

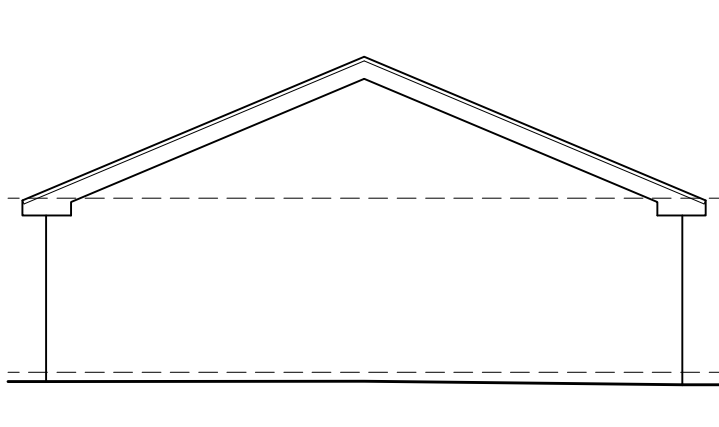


EXISTING
SIDE ELEVATION
SCALE 1:100

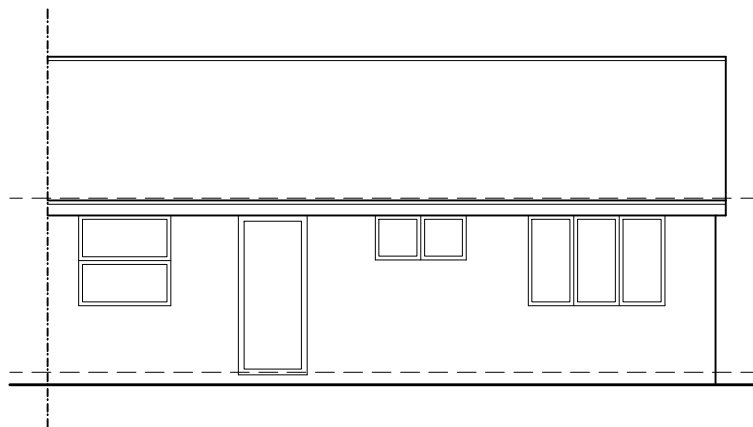


EXISTING
REAR ELEVATION
SCALE 1:100

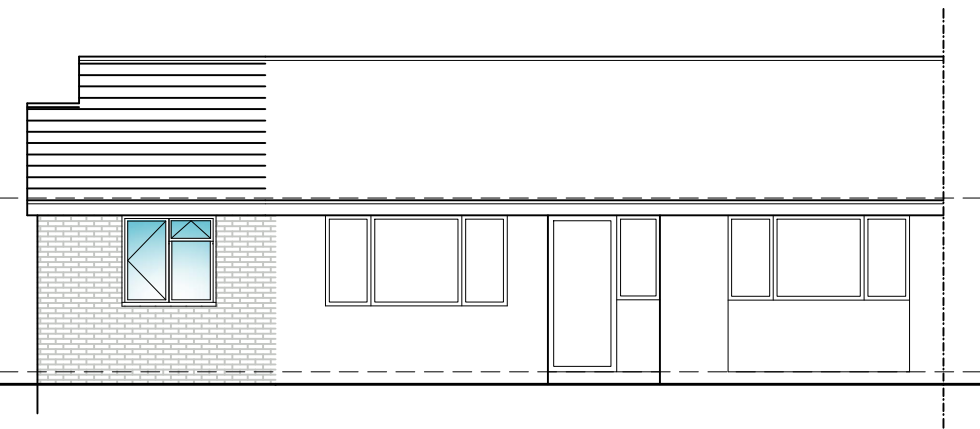


PROPOSED
FRONT ELEVATION
SCALE 1:100

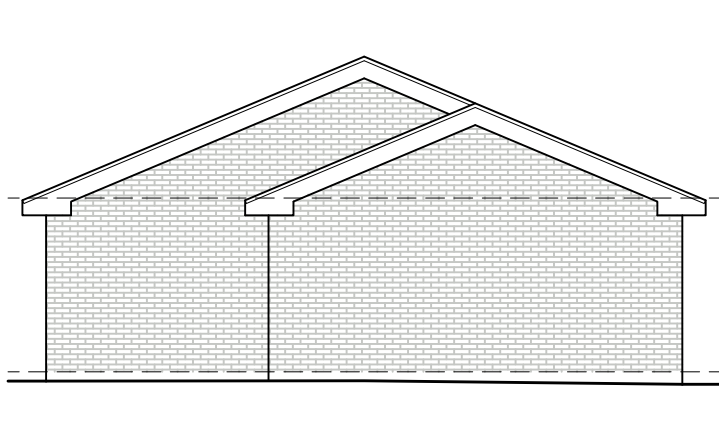


PROPOSED
SIDE ELEVATION
SCALE 1:100

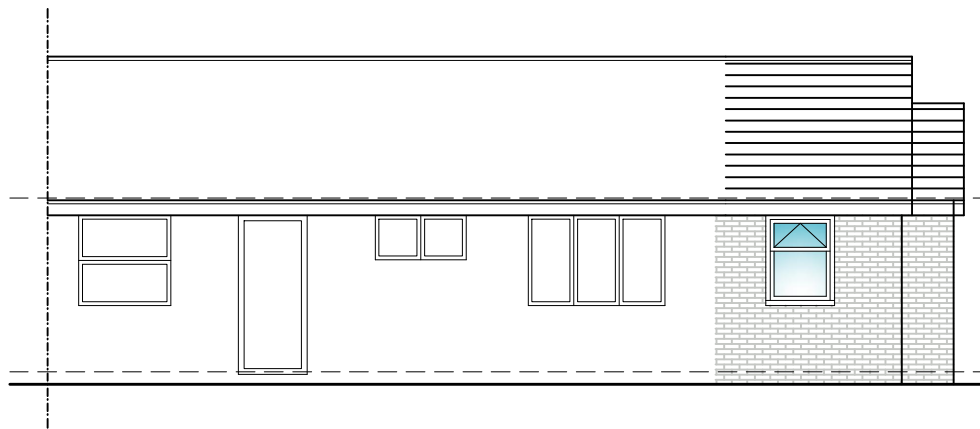


PROPOSED
REAR ELEVATION
SCALE 1:100

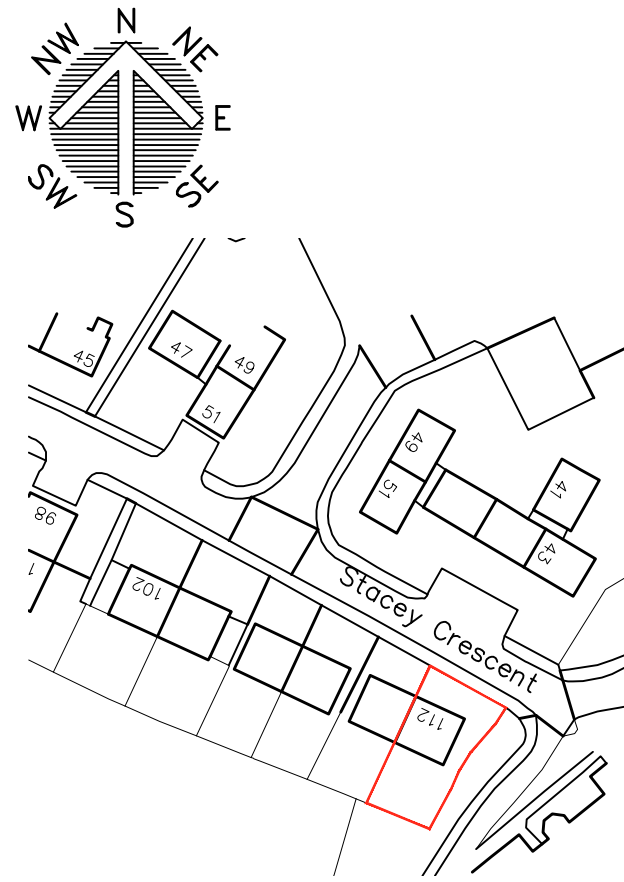


LOCATION PLAN
SCALE 1:1250

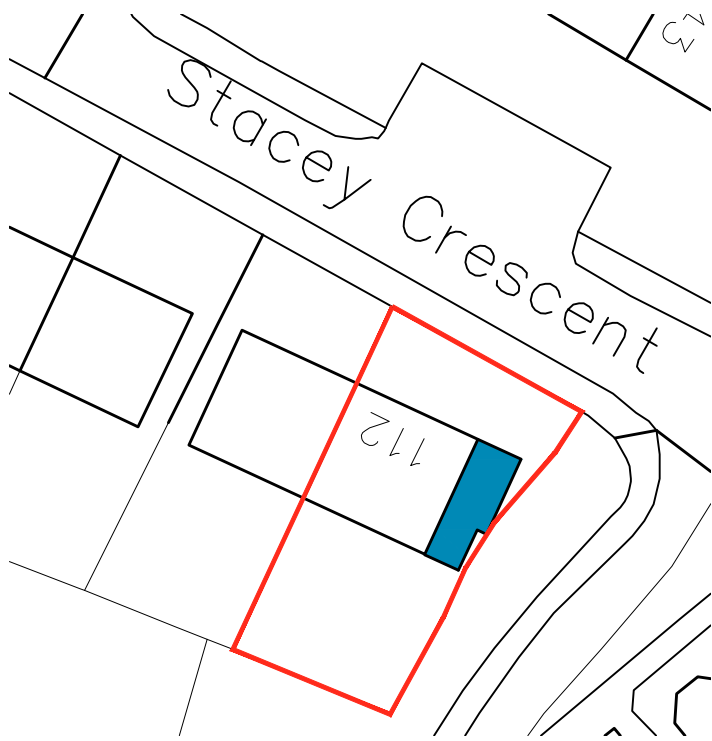

BLOCK PLAN
SCALE 1:500

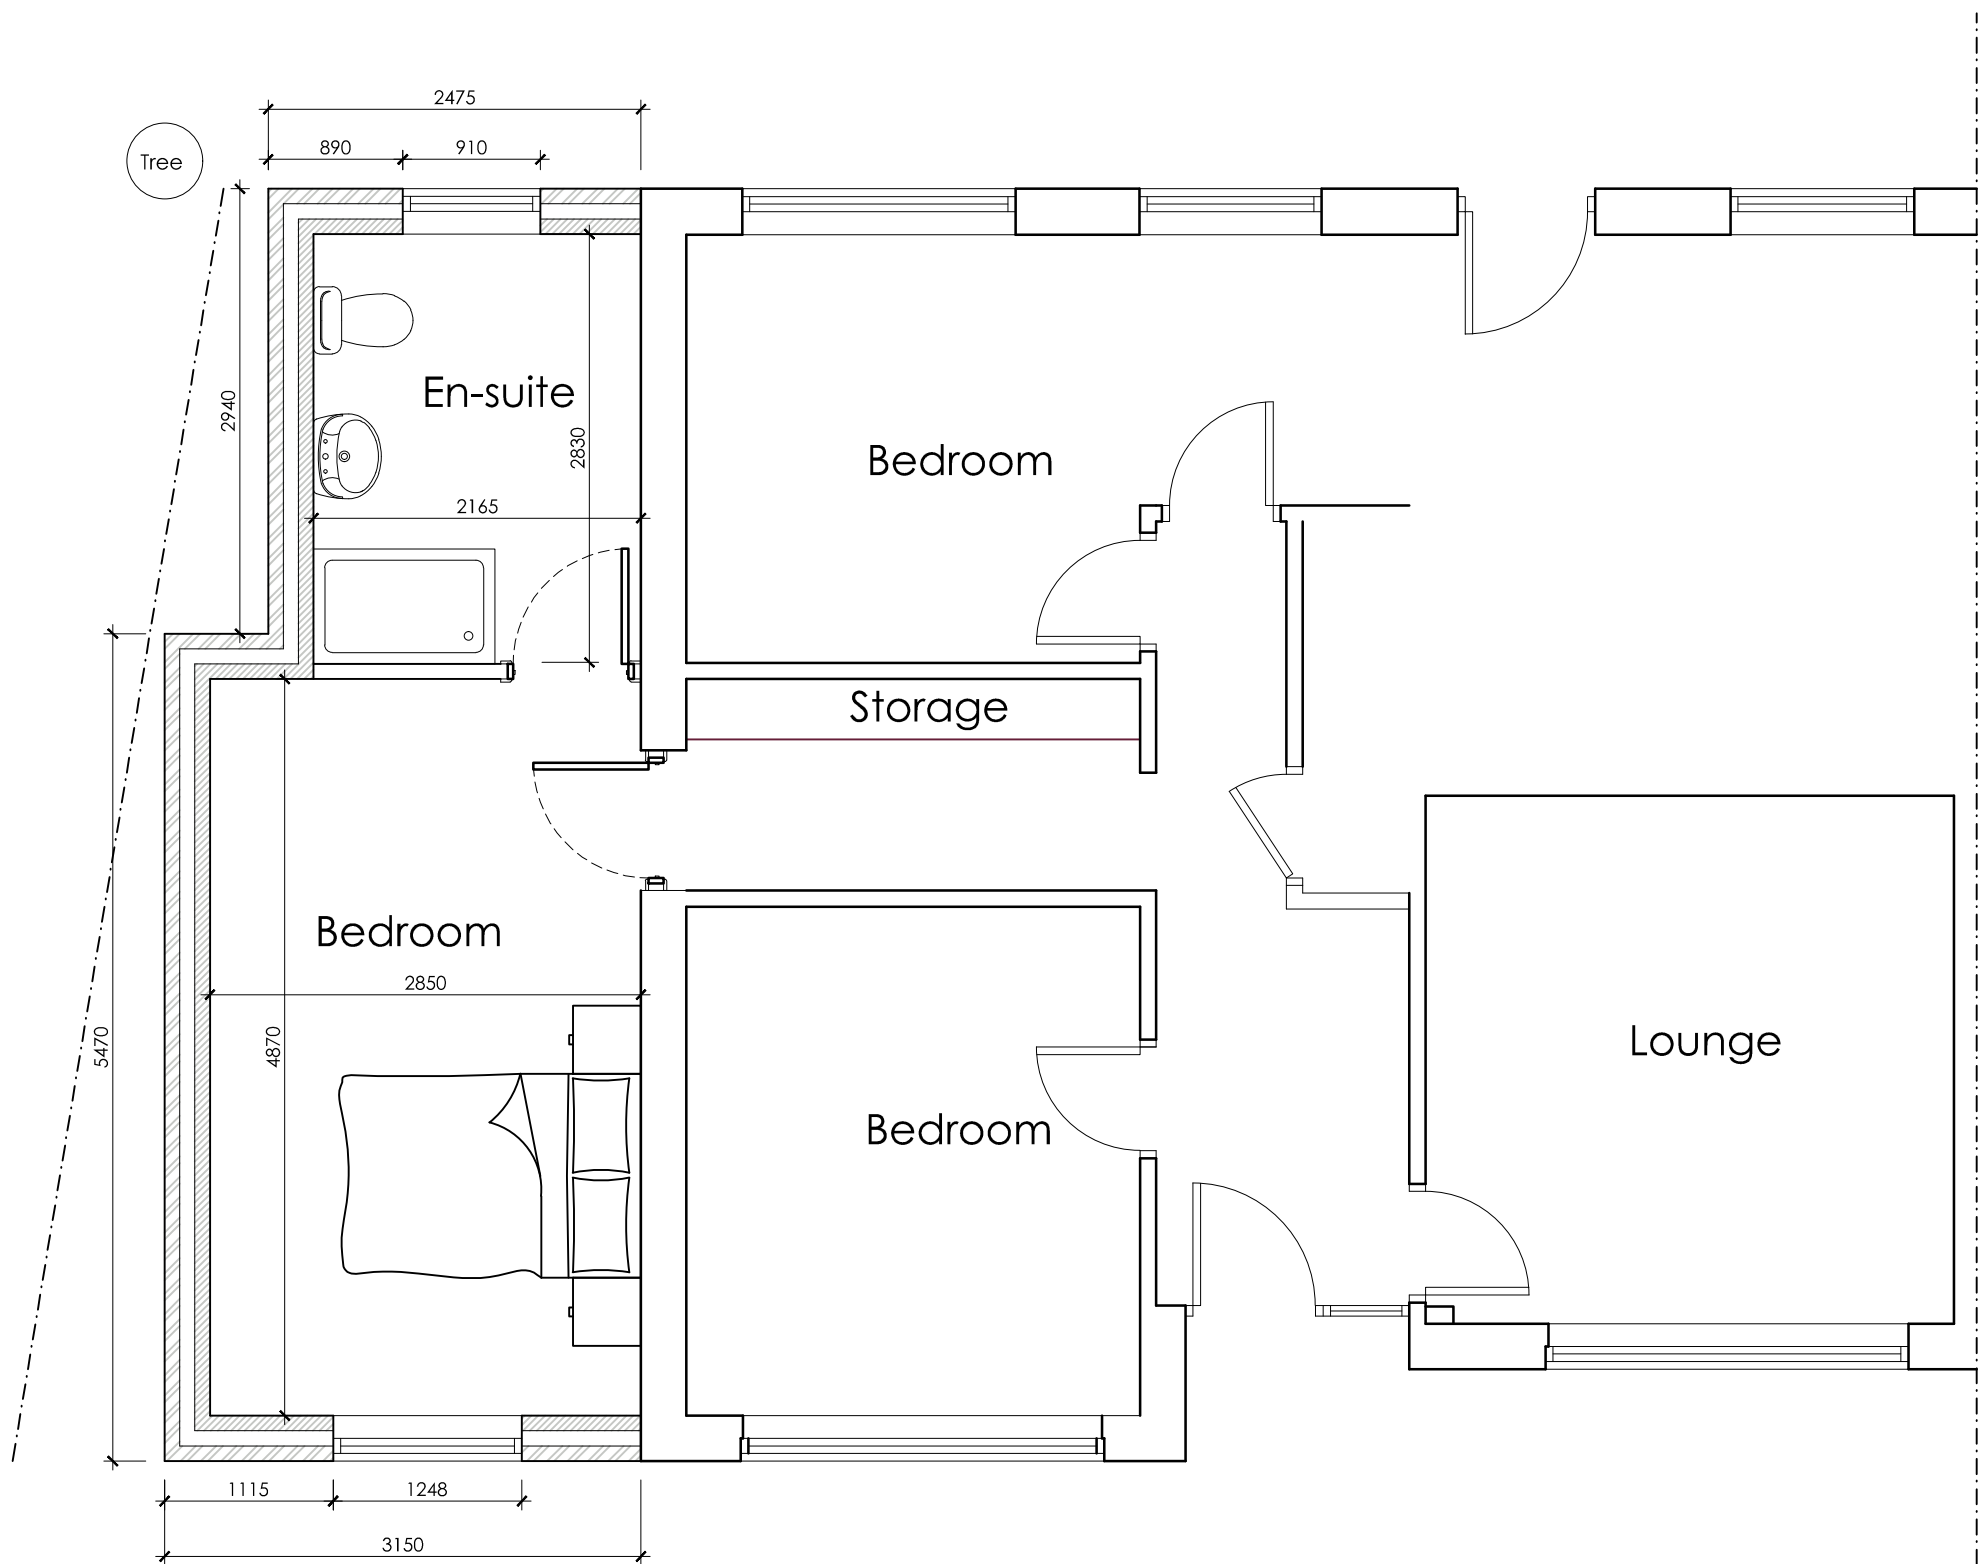

PROPOSED GROUND
FLOOR PLAN
SCALE 1:50

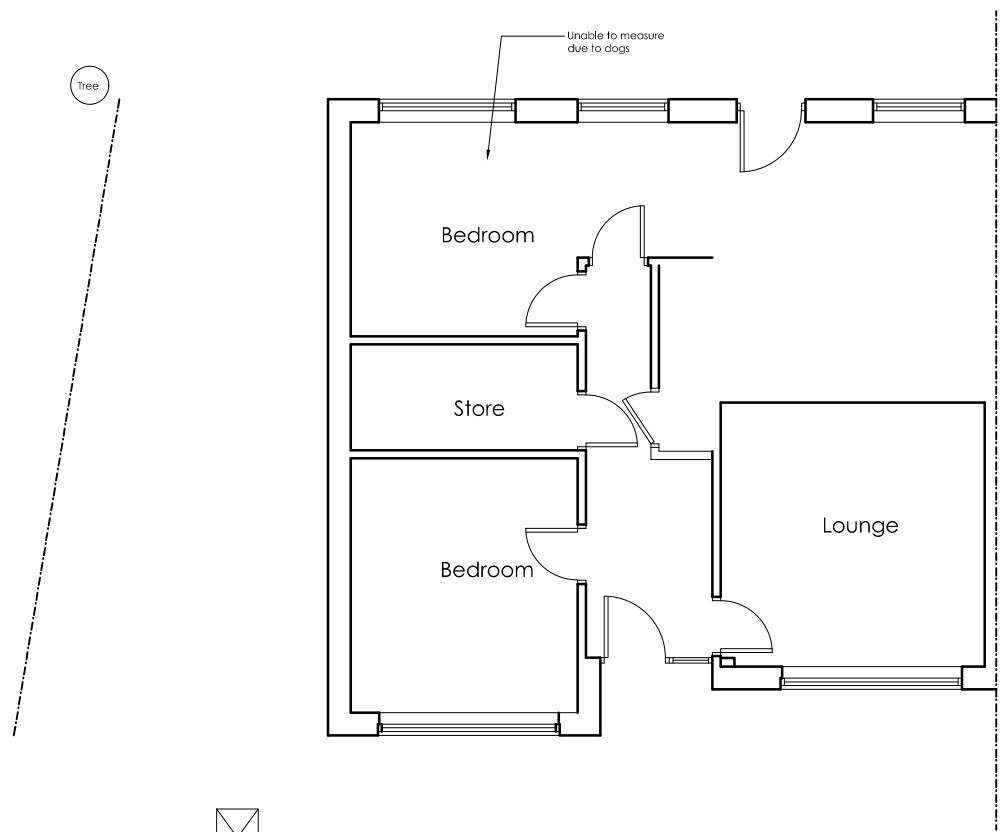

EXISTING GROUND
FLOOR PLAN
SCALE 1:100



White Agus

PARTNERSHIP

ARCHITECTURAL SERVICES

OFFICE ONE,
34 VICTORIA ROAD,
BARNSELEY,
S70 2BU

Phone: 01226 208482
Email: info@whiteaguspартnership.co.uk
Web: www.whiteaguspартnership.co.uk

Project.			Client.		
PROPOSED EXTENSION AT 112 STACEY CRESCENT GRIMETHORPE, S72 7DP			LAURA PARRY		
Drawing Title.			Date.		Scale.
PLANS & ELEVATIONS			JULY 2022		1:50 & 1:100 @ A1
			Ref.	Dwg. No.	Rev.
			22-055	01	
Date	Suffix	Description	Date	Suffix	Description