



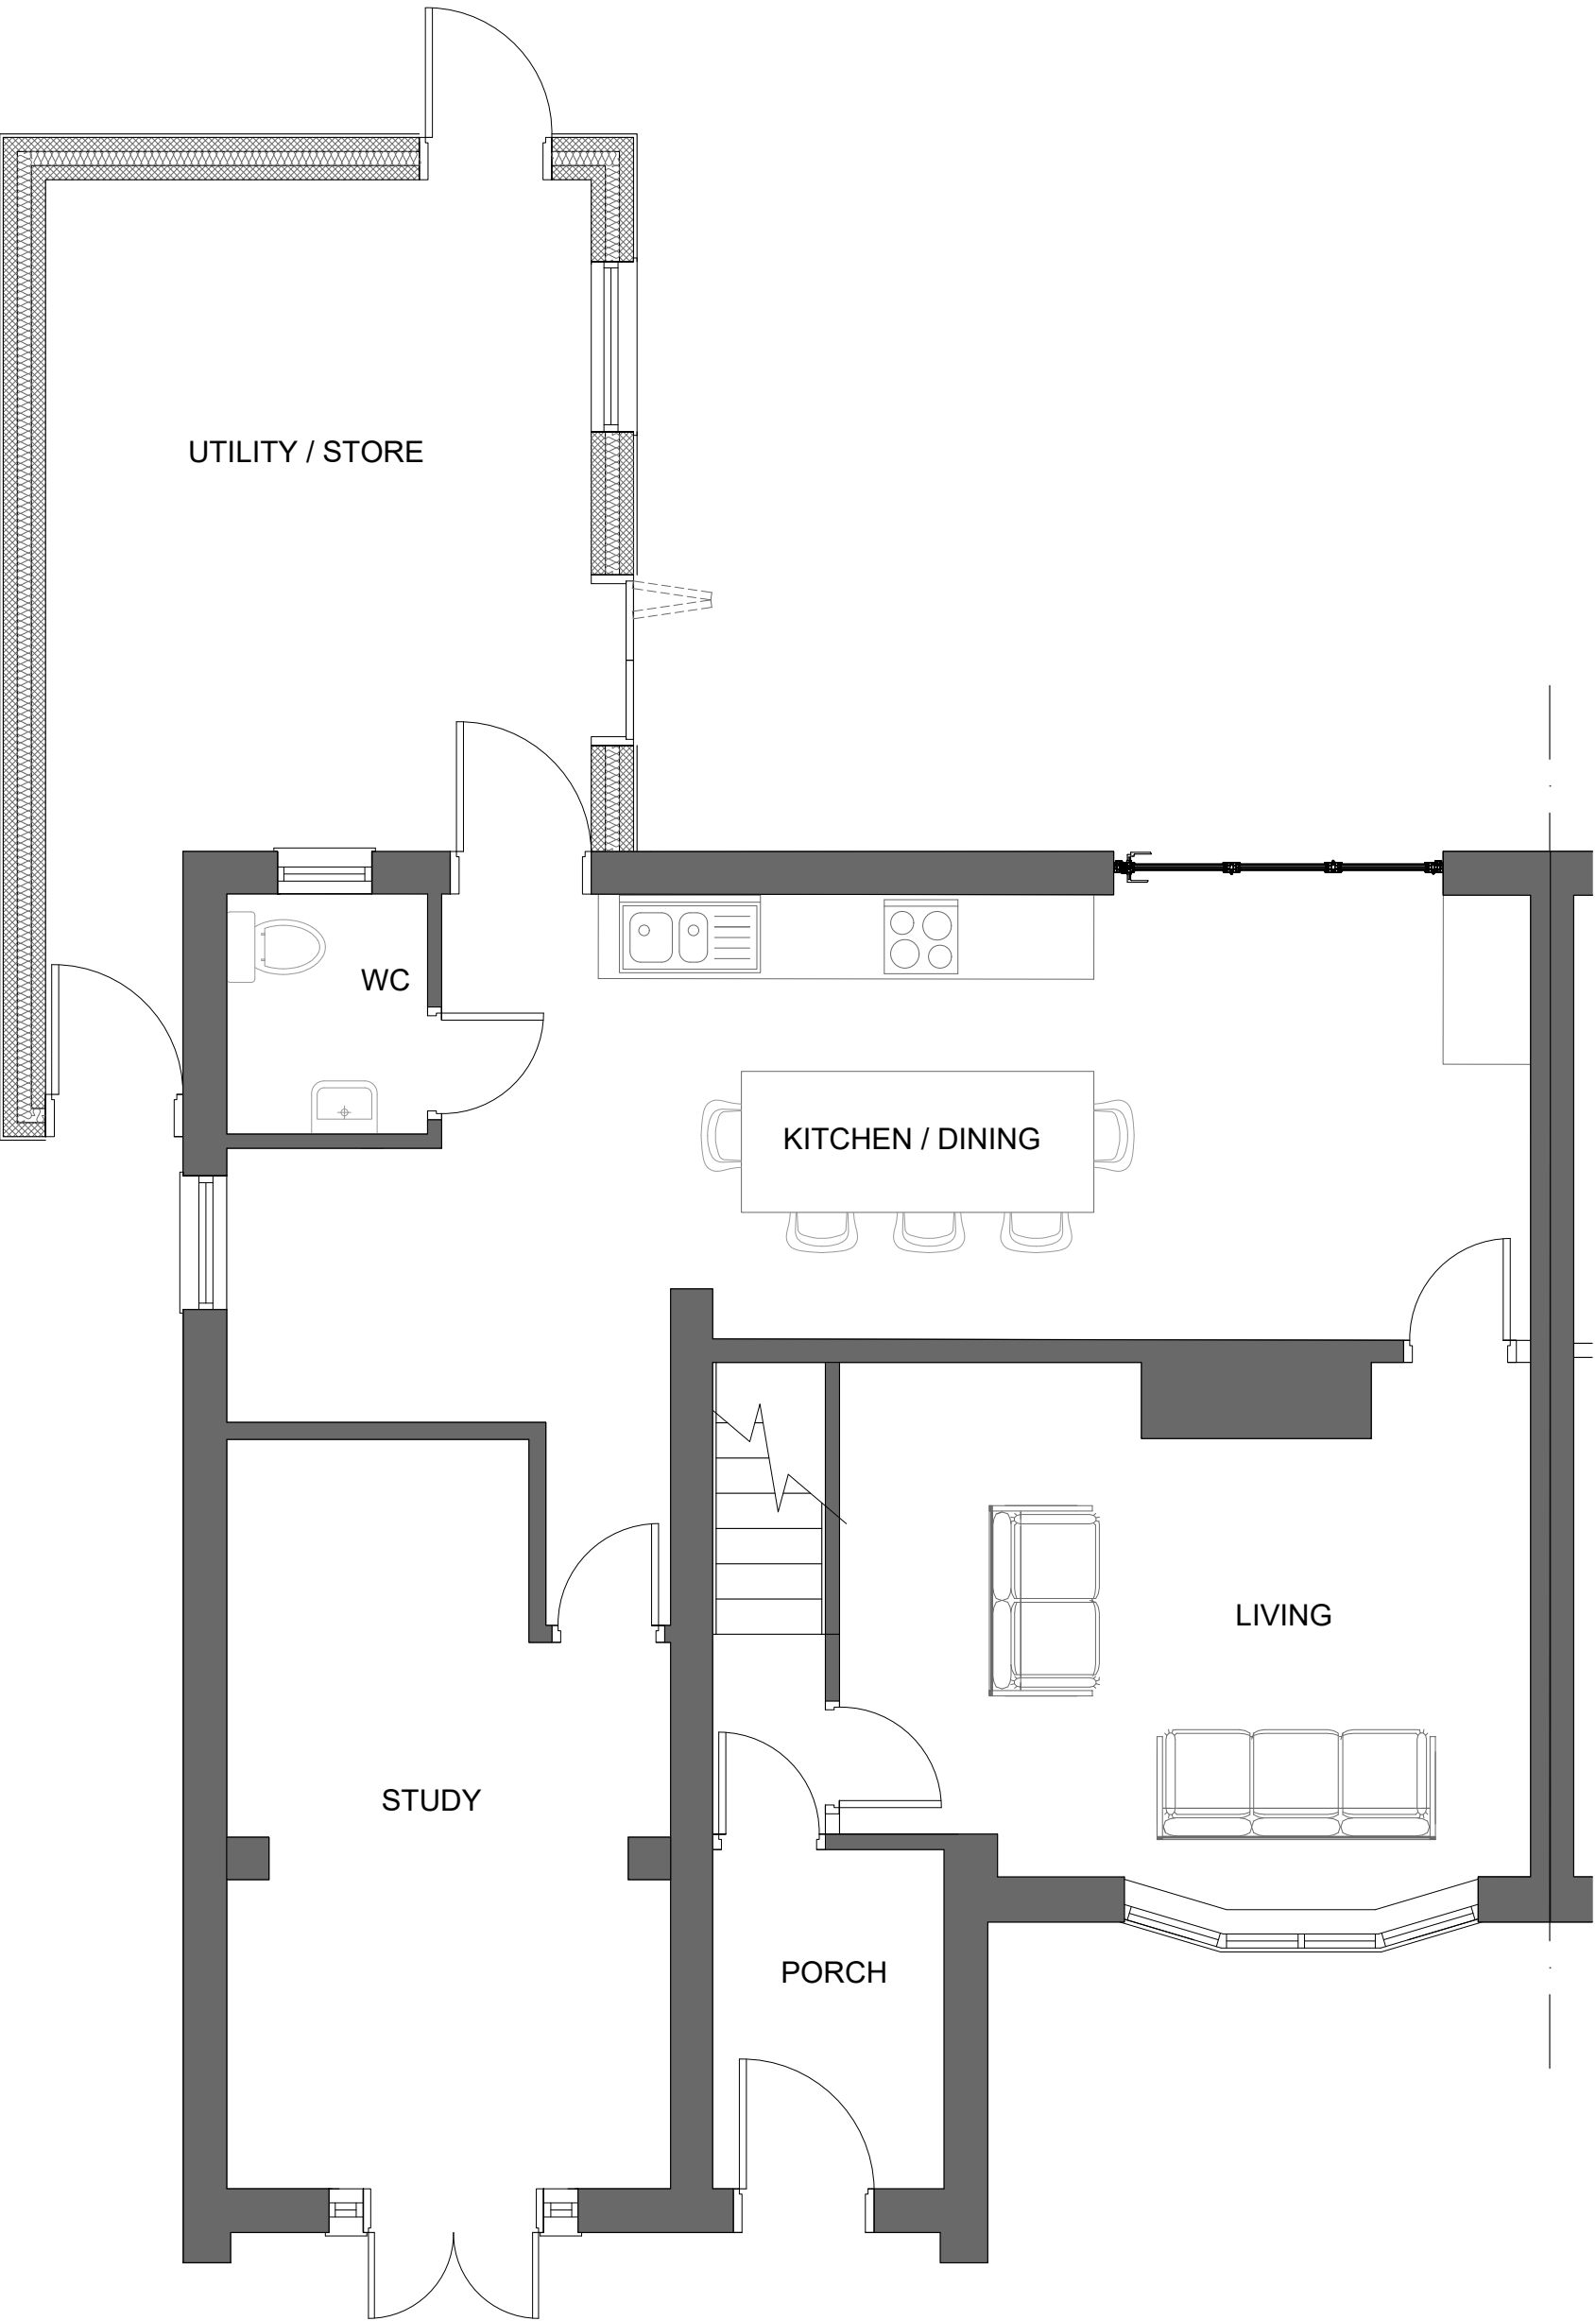

PROPOSED GROUND FLOOR PLAN

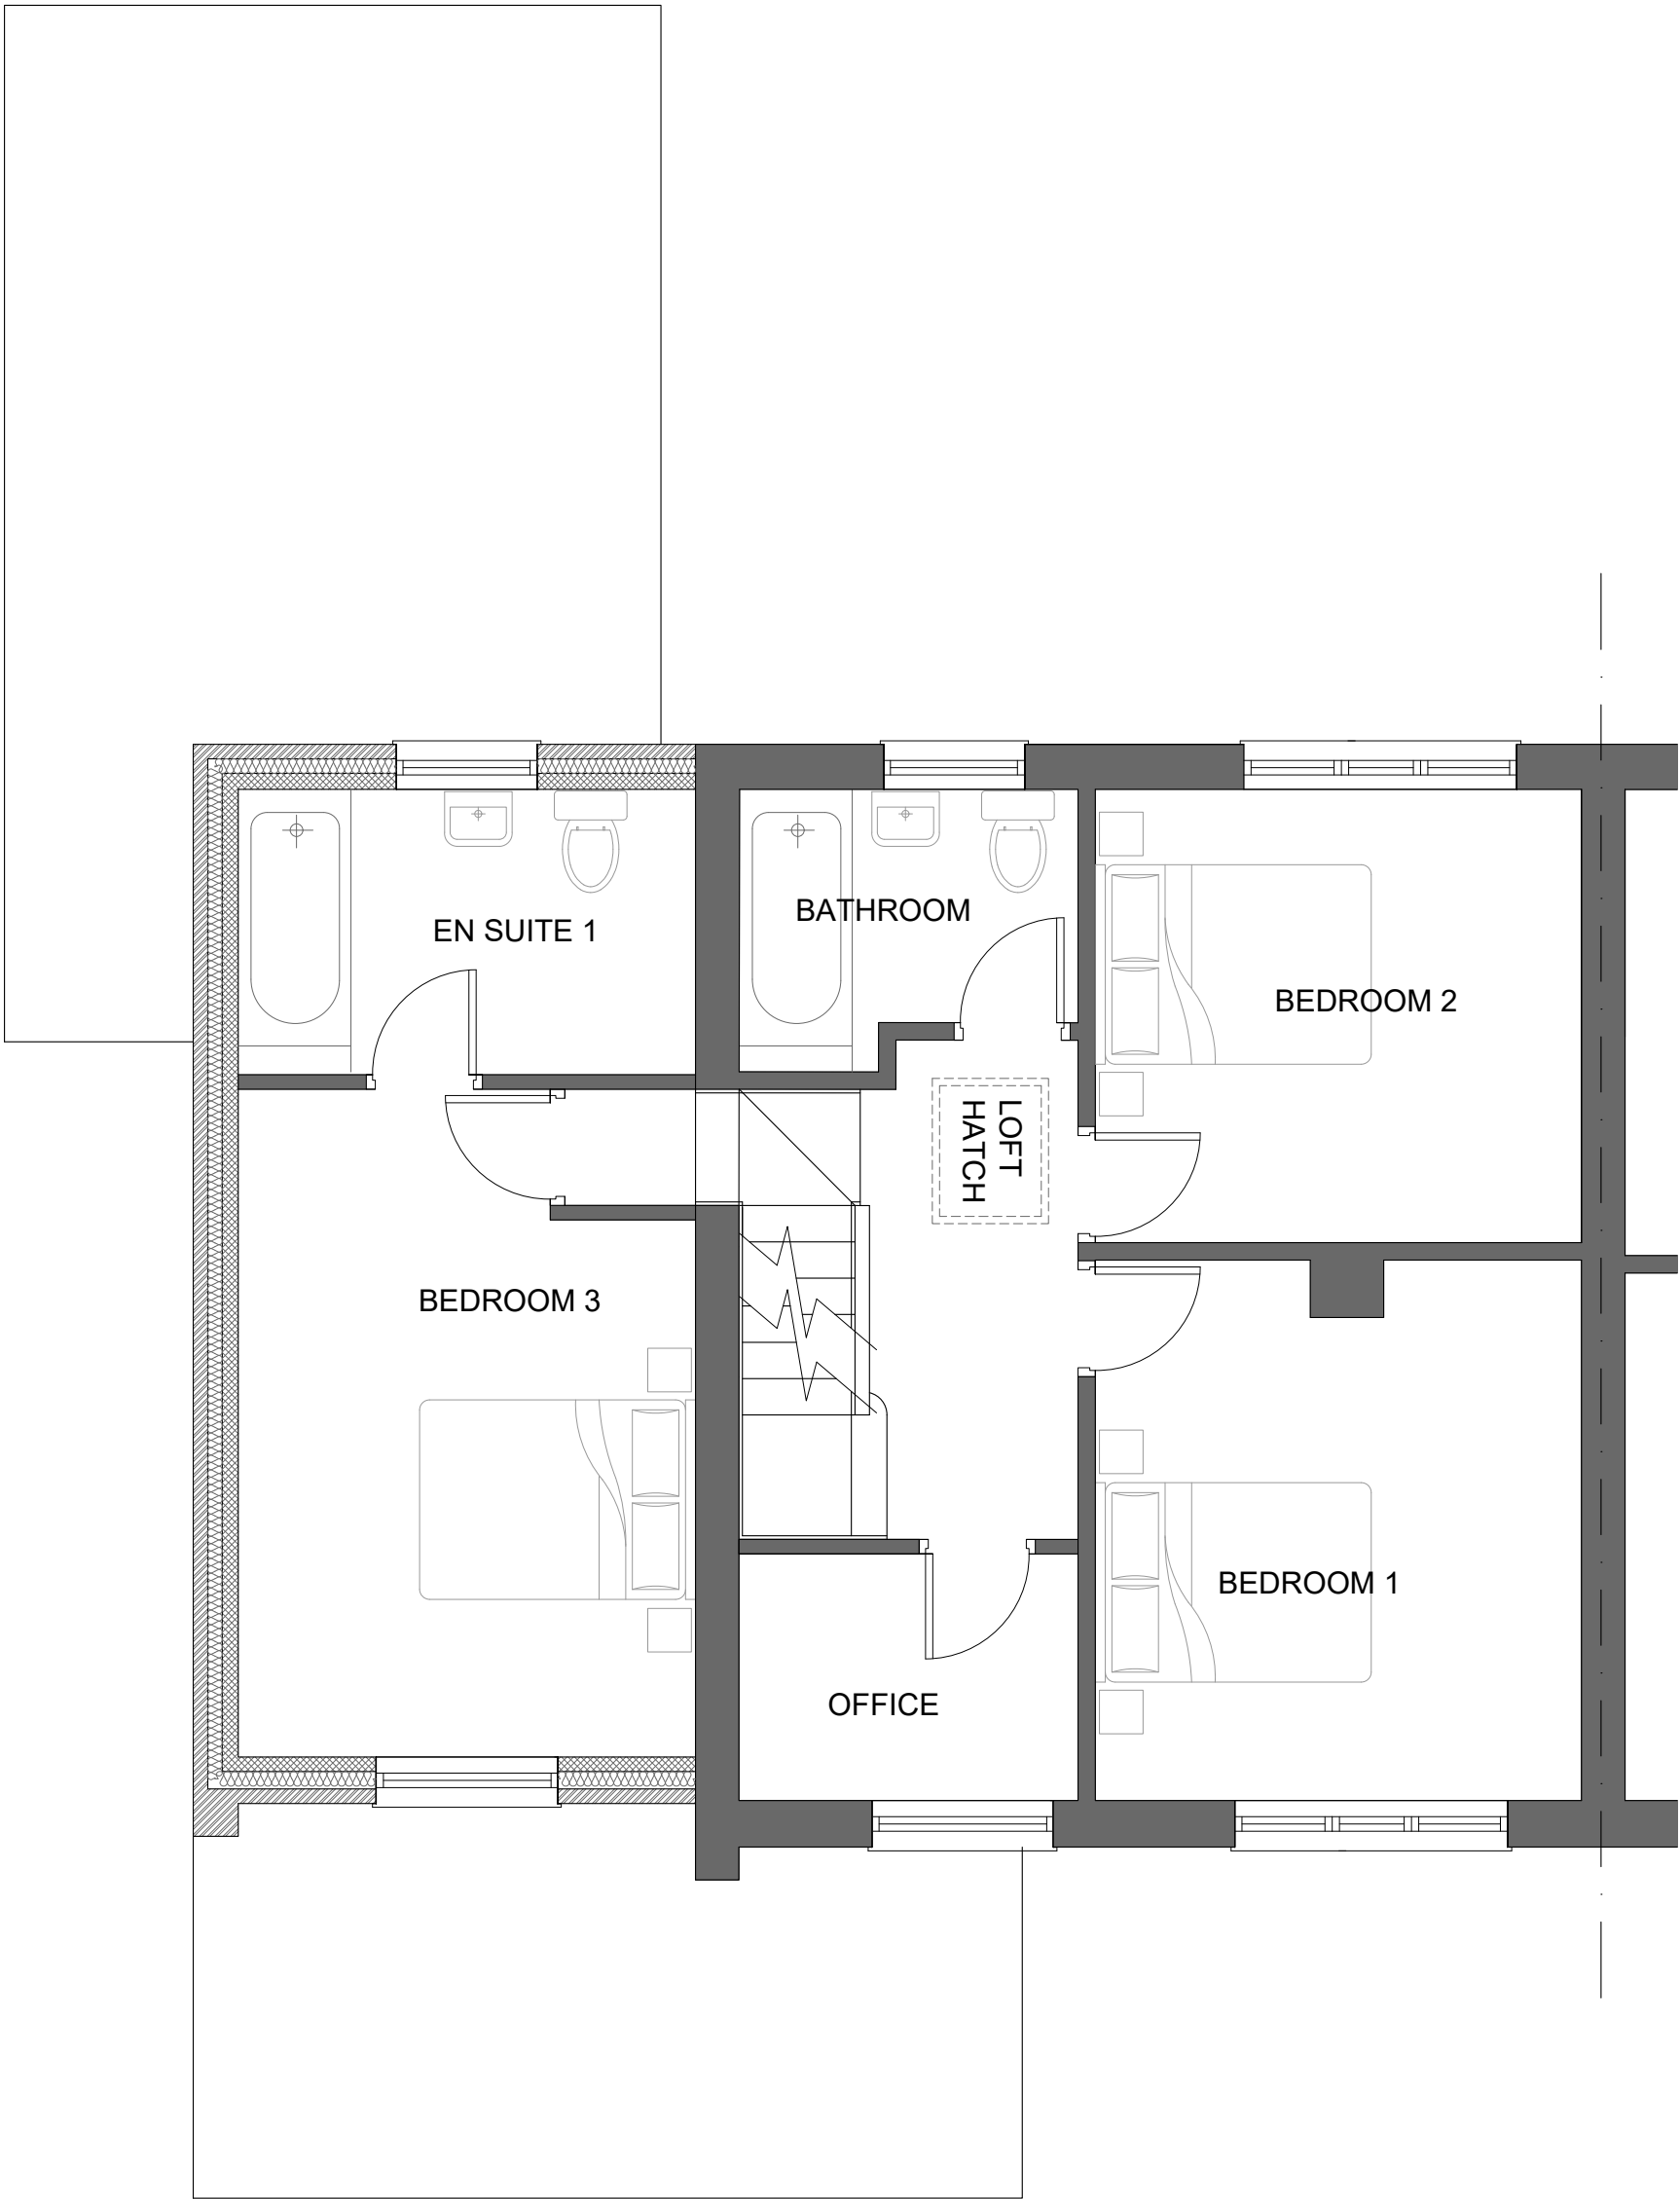

PROPOSED FIRST FLOOR PLAN

0mm 5 10 20 30 40 50			
Revisions			
Rev.	Date	By	Comment
-	16/01/25	NP	First Issue
A	30/05/2025	NP	AMENDED TO SUIT PLANNER COMMENTS

Drawing Title
PROPOSED GROUND AND
FIRST FLOOR PLAN

Property
52 Garden House Close,
Monk Bretton,
Barnsley,
S71 2ED

Client
Marie Scott

Job Reference	Drawing No	Revision
124	124-021	A

Status Information Only	
Drawn by NP	
Scale 1:50	Original Size A2