


THIS DRAWING IS NOT TO BE USED FOR
CONSTRUCTION PURPOSES.
DRAINAGE DETAILS SUBJECT TO DETAIL DESIGN &
SITE INVESTIGATION.
RED LINE DEMOTES APPLICATION BOUNDARY, SITE
OWNERSHIP SUBJECT TO CONFIRMATION BY
OTHERS

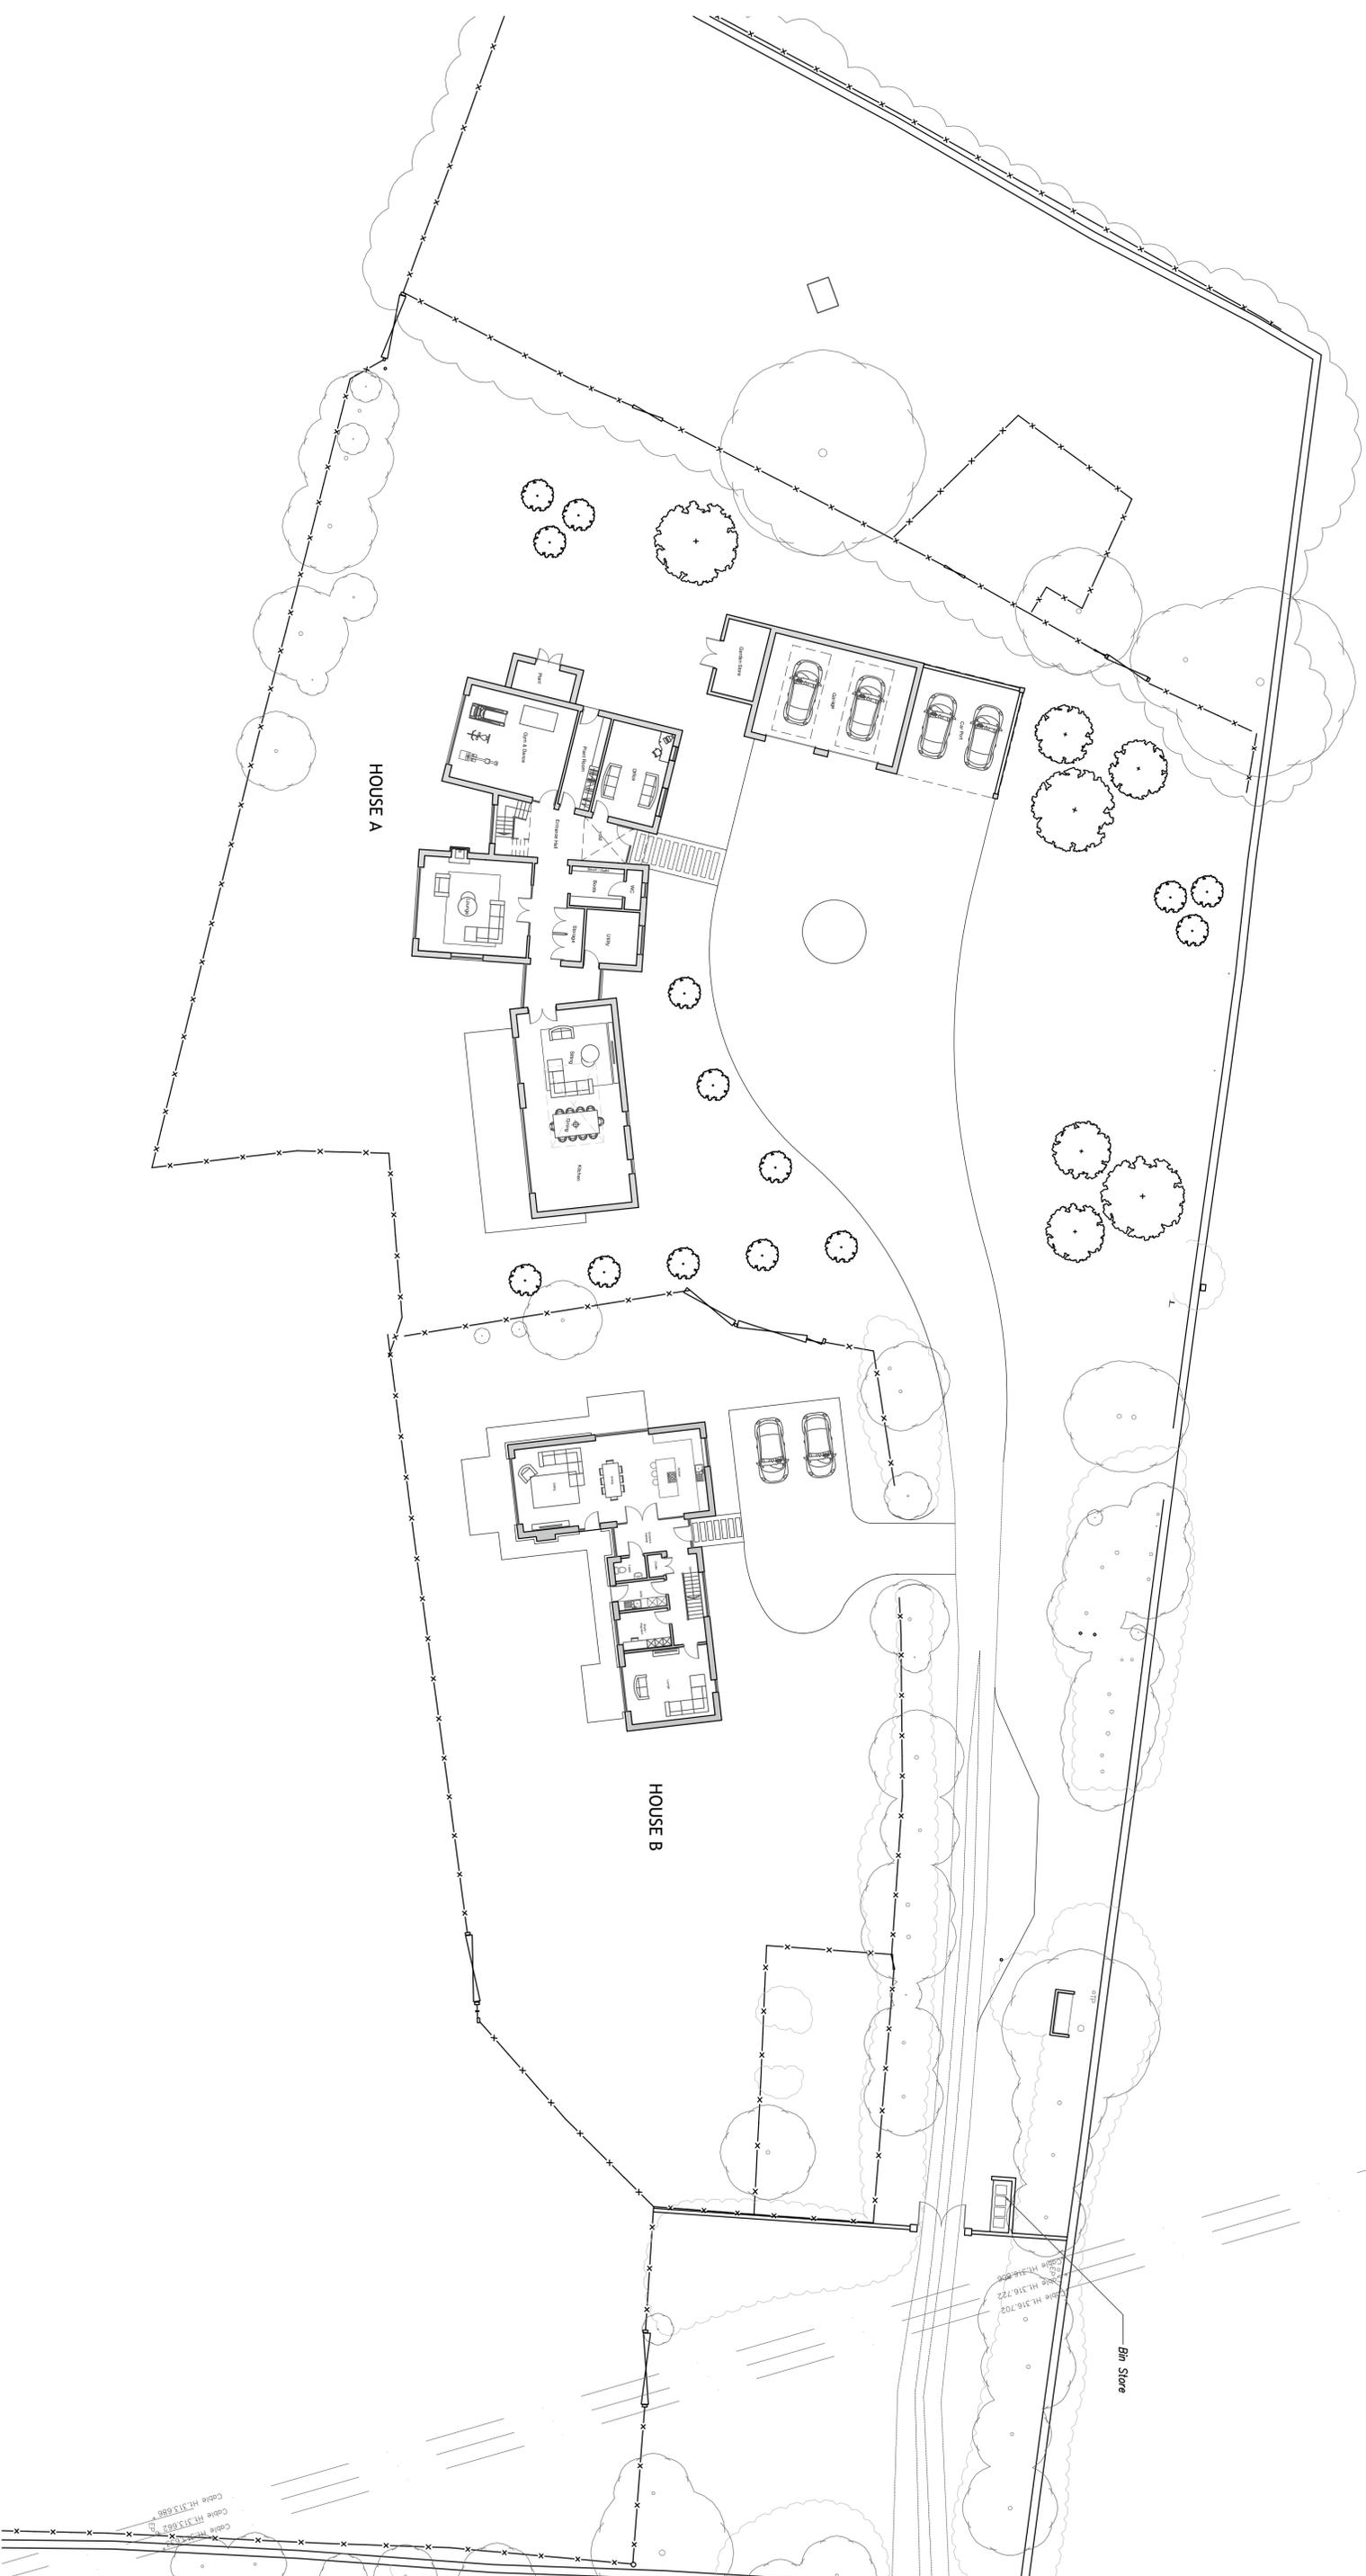

1:200
0 5 10 15 20
m



Client:
Mr & Mrs Shaw
Project:
Birkland Farm, Langsett
Sheffield

Drawing No:
25-007-P02
Drawing Title:
Proposed Site Plan

32 Causeway Head Road, Sheffield, S17 3DT

Tel, Sheffield: 0114 236 1366
email: info@bcarchitects.co.uk
© Copyright. This drawing is the property of Brightman Clarke Architects and shall not be loaned, copied or disclosed to any third party without prior written consent of Brightman Clarke Architects

Tel, Chesterfield: 01246 383 707
web: www.bcarchitects.co.uk

Rev: Initial issue
Rev Date: 28.08.2025
Drawn By: AR
Scale @ A1:
1:200