

Notes:

PLANNING DRAWINGS - THIS DRAWING SHOULD NOT BE USED FOR ANY OTHER PURPOSES THAN THAT SPECIFIED HERE

COPYRIGHT - THIS DRAWING MAY NOT BE REPRODUCED OR MODIFIED IN WHOLE OR PART BY ANY PERSON OR ORGANISATION WITHOUT THE ARCHITECTS CONSENT. ISUING COPIES TO THIRD PARTIES MAY NOT BE DONE WITHOUT THE ARCHITECTS CONSENT

Revision: A

Revision List:

A - 11.03.26 - slight increase in rear extension due to drain, new app


0 5m

Project/ Client: 3 Rydal Close / Godley



Drawing Title: Ground & First Floor - PROPOSED

Drawing Number: 2184/TP/205

Scale at A3: 1:100

 

Date: Dec 25

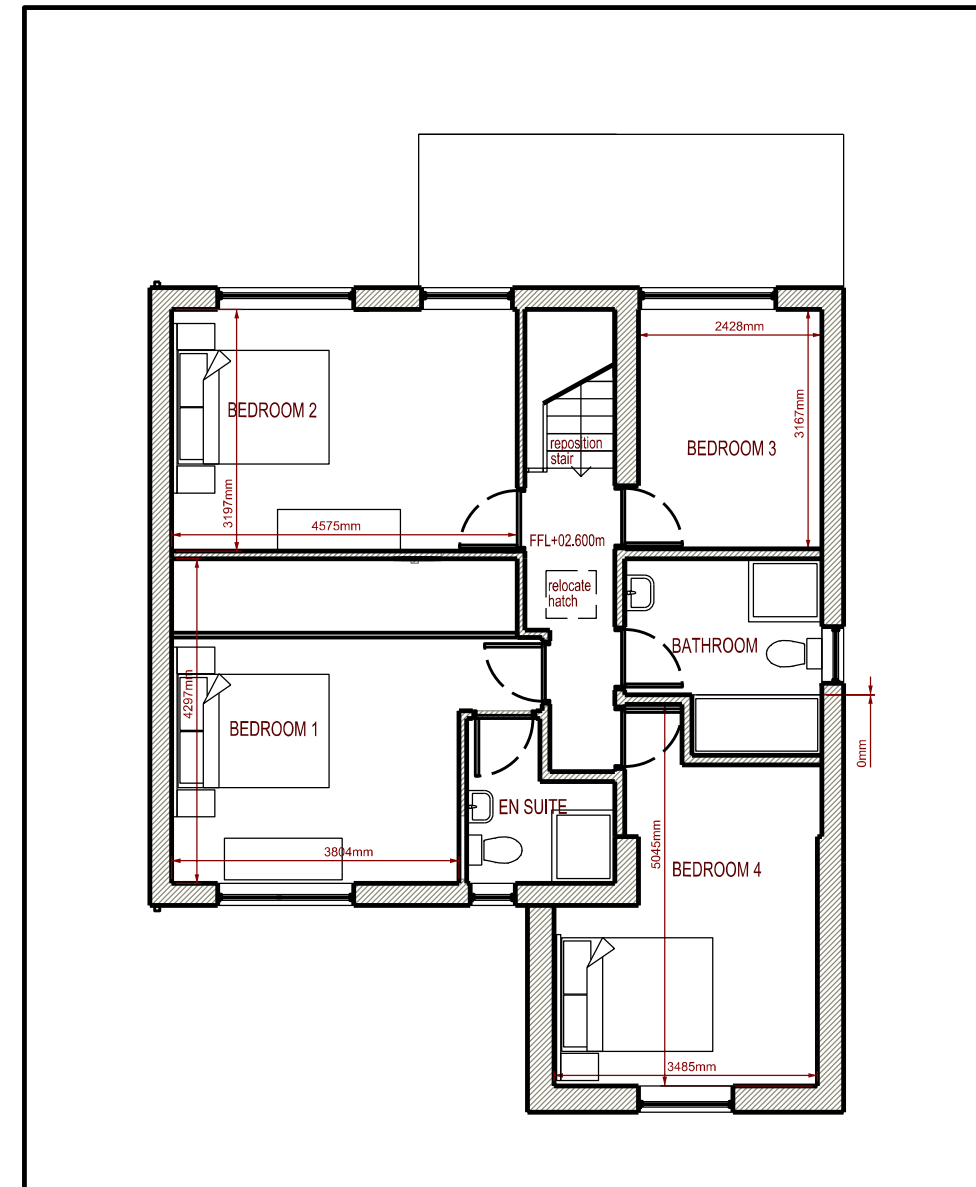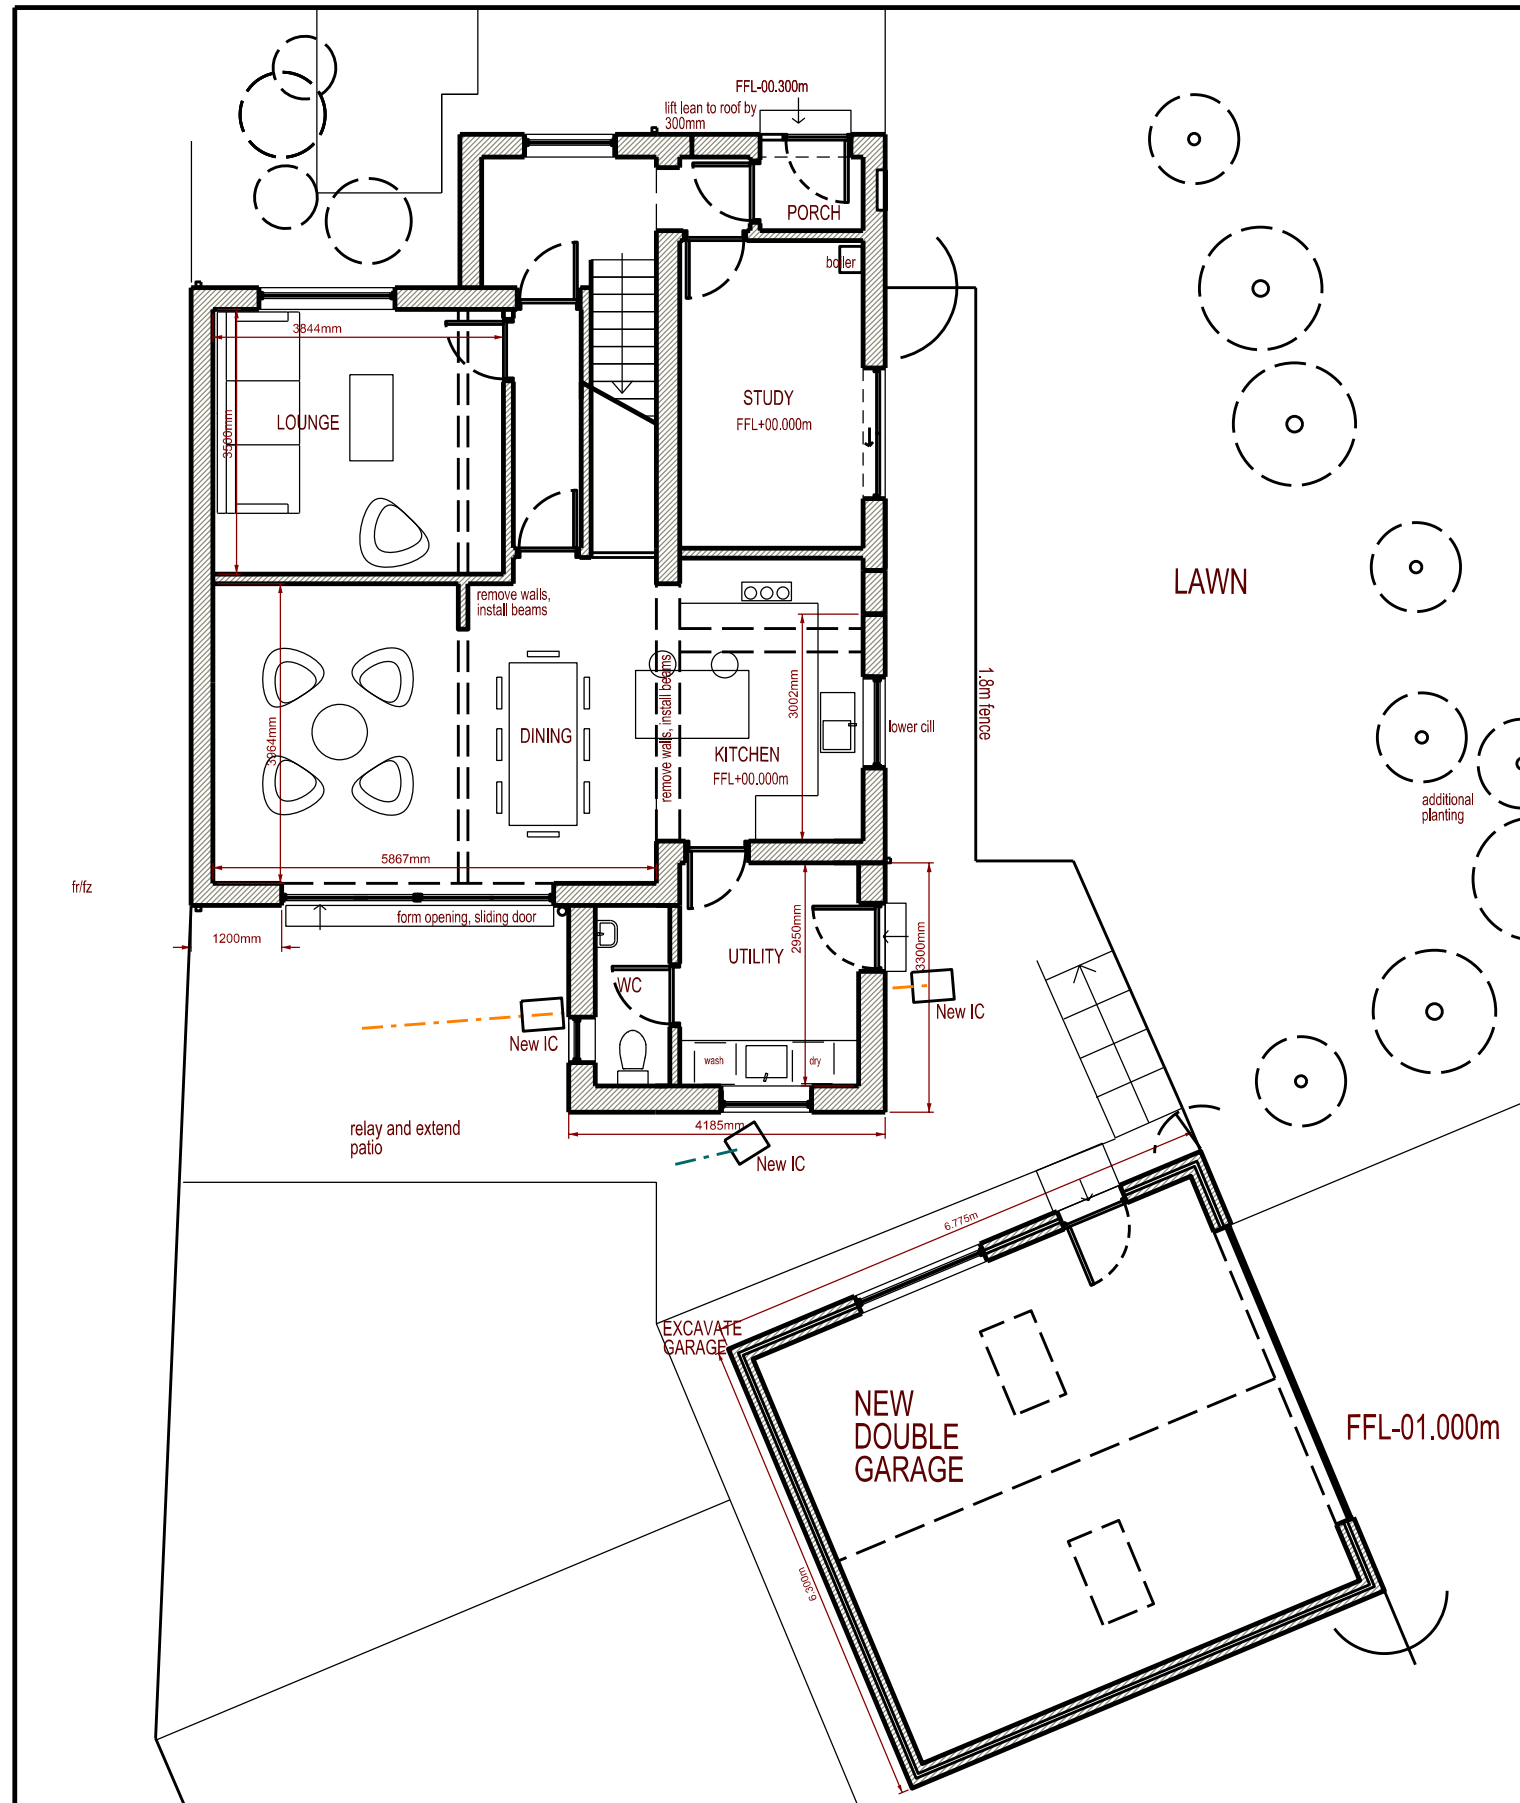

First Floor Plan

Ground Floor Plan