

Notes:

PLANNING DRAWINGS - THIS DRAWING SHOULD NOT BE USED FOR ANY OTHER PURPOSES THAN THAT SPECIFIED HERE

COPYRIGHT - THIS DRAWING MAY NOT BE REPRODUCED OR MODIFIED IN WHOLE OR PART BY ANY PERSON OR ORGANISATION WITHOUT THE ARCHITECTS CONSENT. ISSUING COPIES TO THIRD PARTIES MAY NOT BE DONE WITHOUT THE ARCHITECTS CONSENT

Revision: A

Revision List:
A - 22.03.21 - East Elevation



MATERIALS - PROPOSED

Walls - Western red cedar / red brick to match / white painted brick
Roof - Rosemary tiles
Windows / Doors - Grey aluminium or PVCu frames


Project/ Client: Oakdene / Doyle

Drawing Title: Elevations - Proposed


Drawing Number: 2112/TP/006

Scale at A3: 1:100


Date: Feb 21

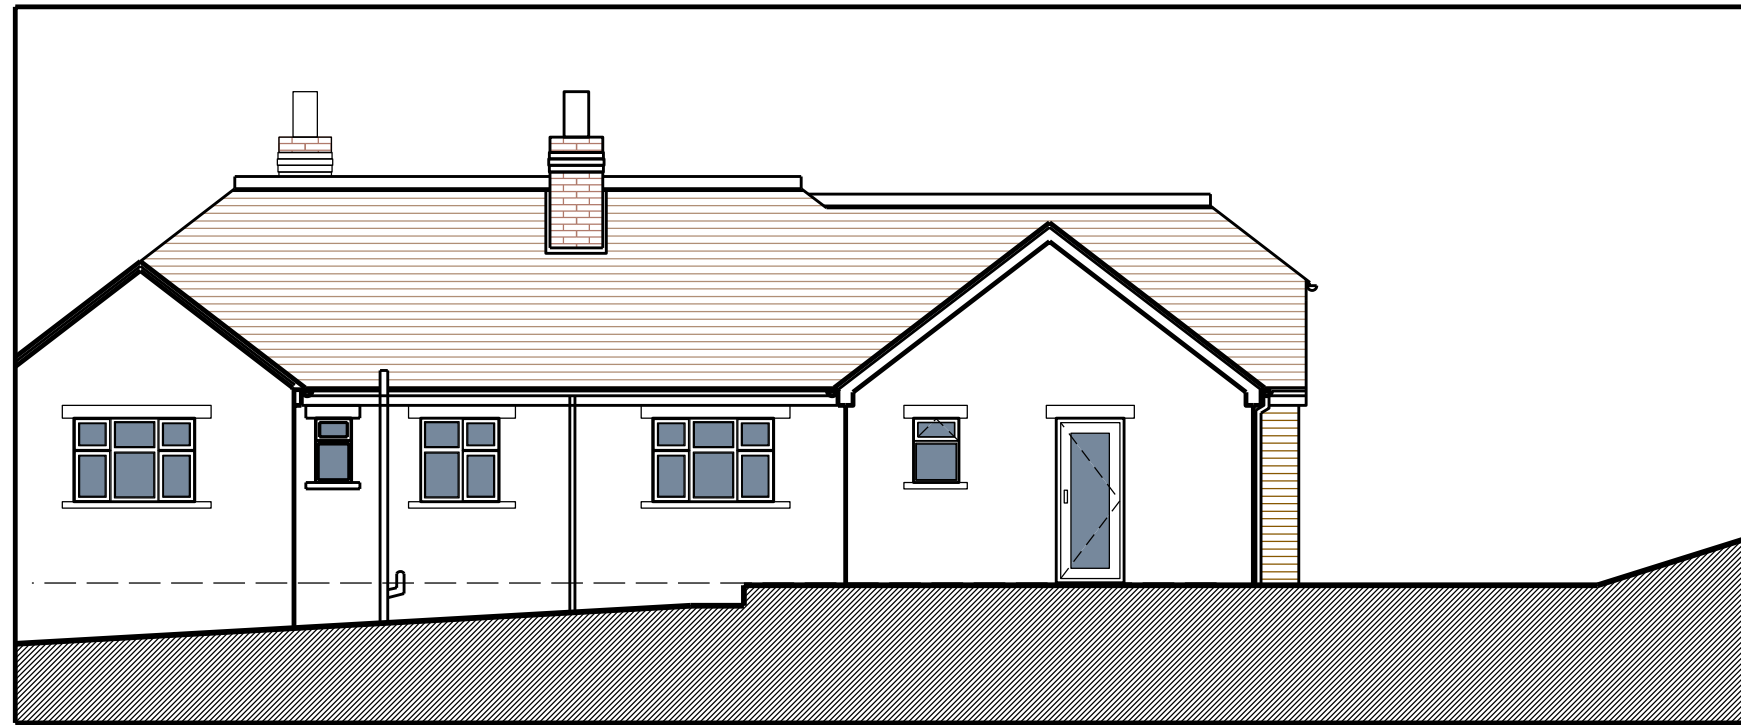


North Elevation

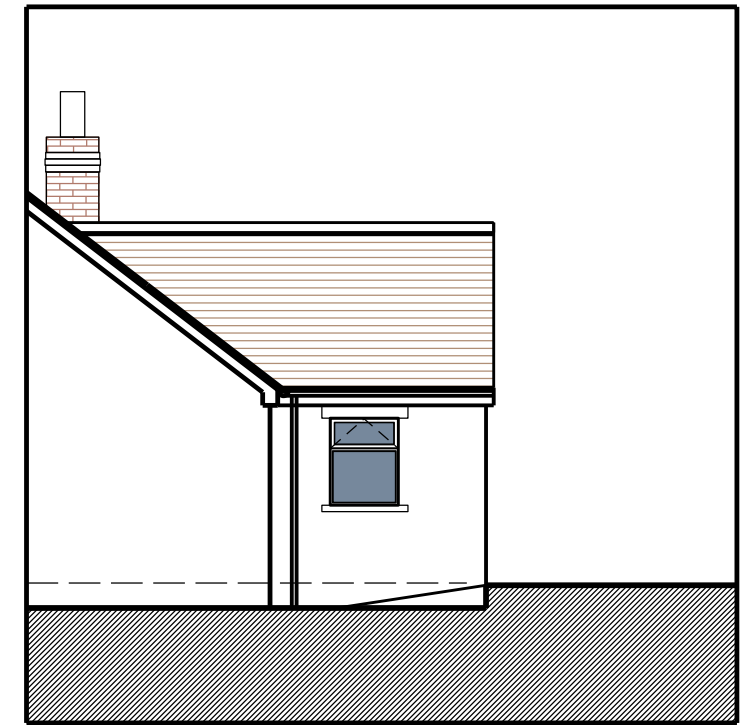

East Elevation

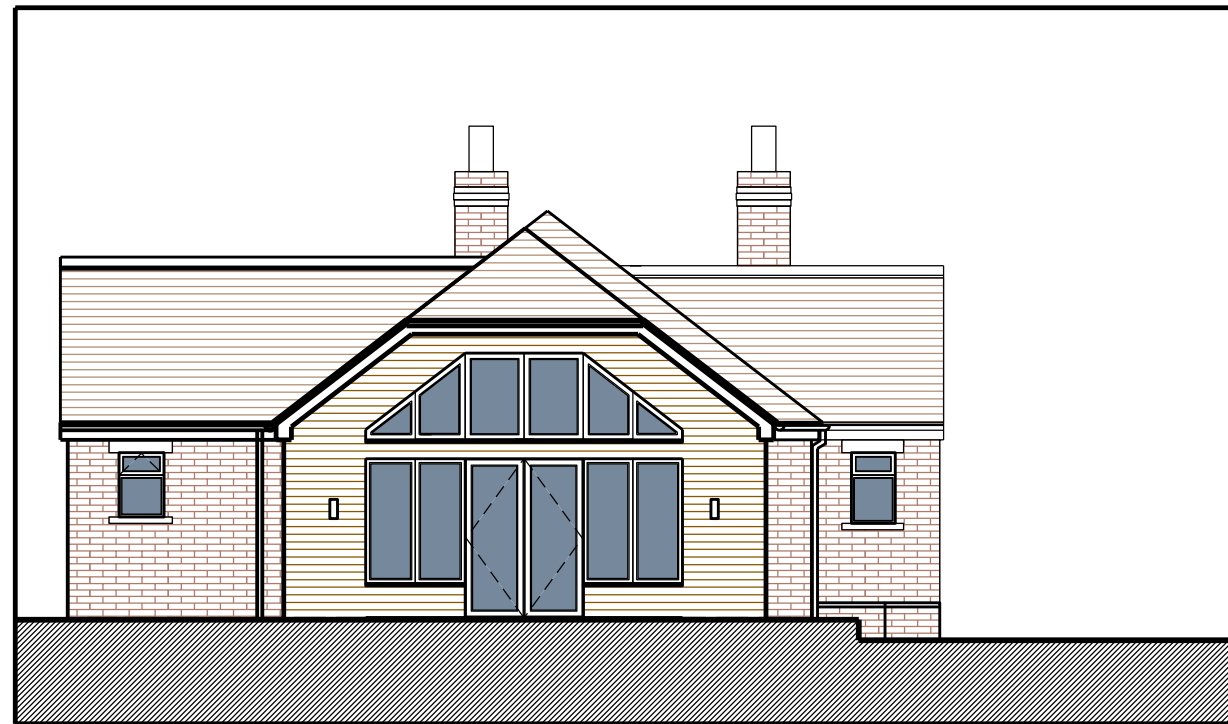

West Elevation

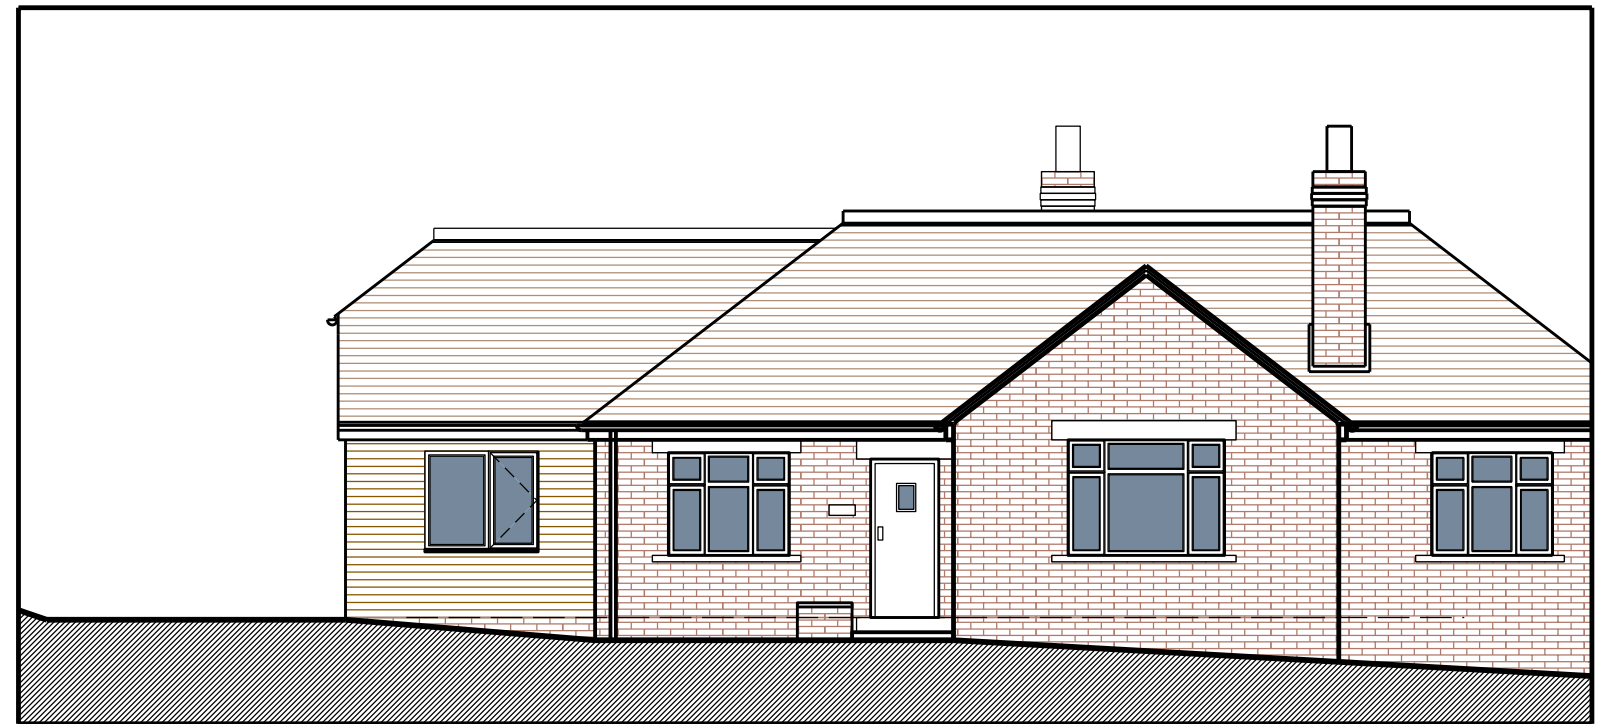

South Elevation