



Drawing No.	Rev No.
MDD001 -004	

DO NOT SCALE: Contractor to check all dimensions and report any omissions or errors

NOTES

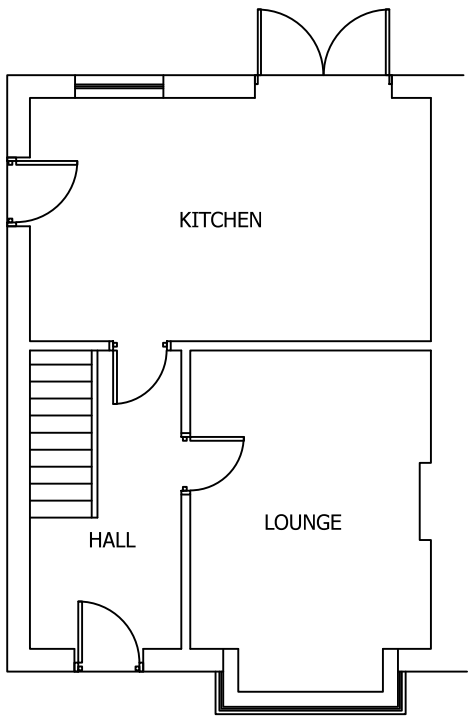

EXISTING GROUND FLOOR PLAN
SCALE 1:100 AT A3

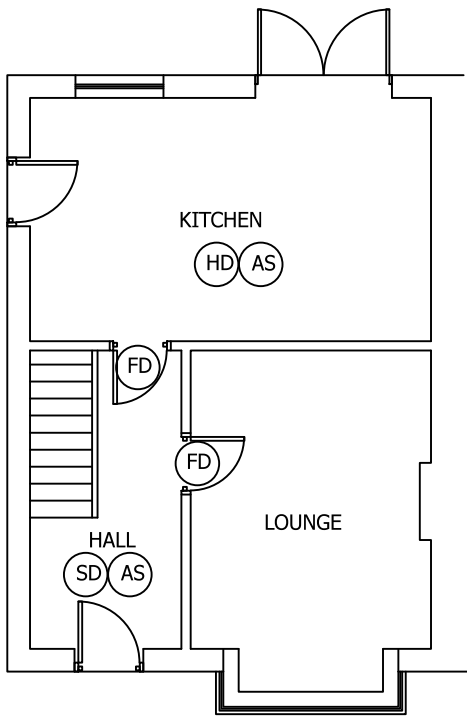


PROPOSED GROUND FLOOR PLAN
SCALE 1:100 AT A3


- FD FIRE DOOR FD30
- SD SMOKE DETECTOR
- HD HEAT DETECTOR
- AS ALARM SOUNDER

FIRE SAFETY NOTES


- 1) ALL INTERNAL DOORS ON ESCAPE ROUTE TO BE FIRE DOORS FD30.
- 2) STAIR WELL TO HAVE A MIN OF 30MIN FIRE PROTECTION.
- 3) FIRST FLOOR CEILINGS TO HAVE A MIN OF 30MIN FIRE PROTECTION.
- 4) FIRE ALARM/SMOKE DETECTION SYSTEM TO BE INTERLINKED WITH MAINS POWER WITH BATTERY BACK UP IS TO COMPLY WITH BS5839. COMMISSIONING CERTIFICATE TO BE SUPPLIED.

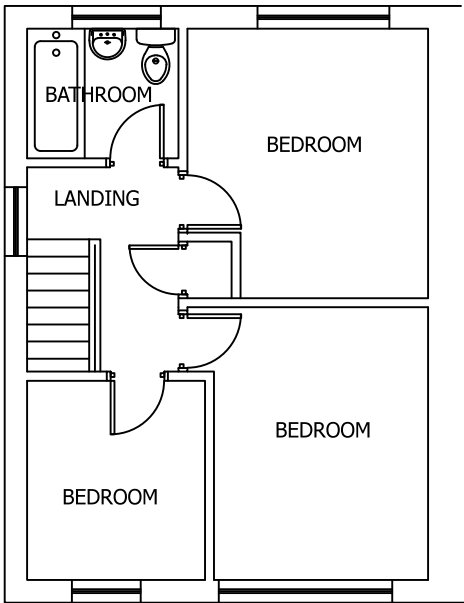

EXISTING FIRST FLOOR PLAN
SCALE 1:100 AT A3

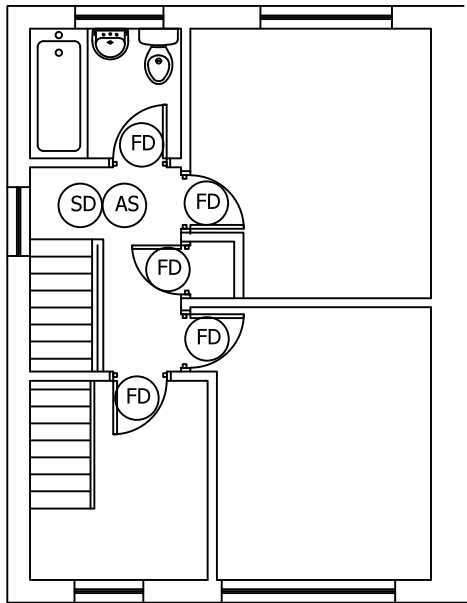

PROPOSED FIRST FLOOR PLAN
SCALE 1:100 AT A3

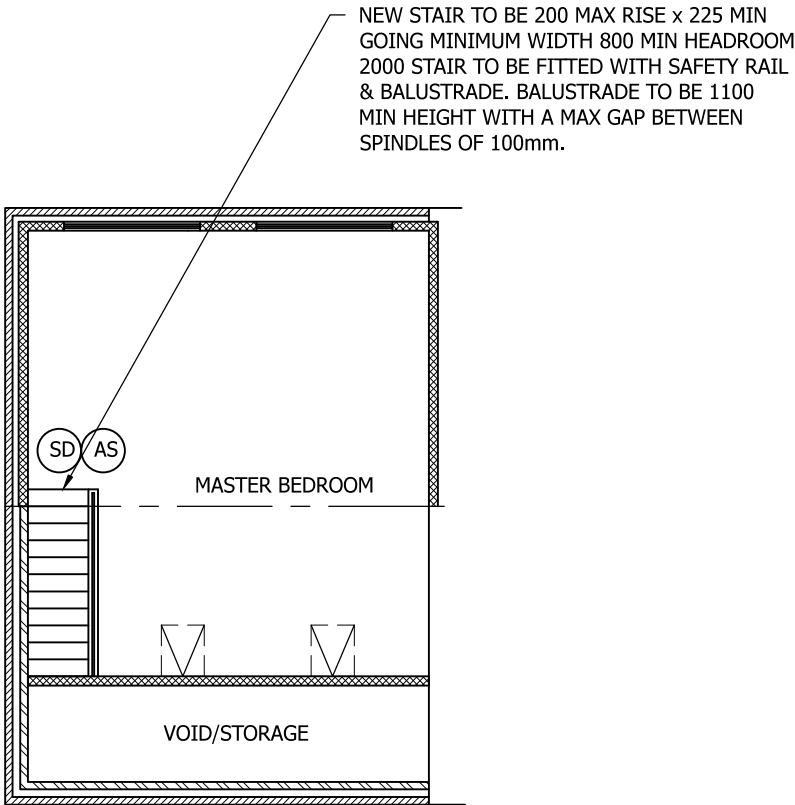

PROPOSED SECOND FLOOR PLAN
SCALE 1:100 AT A3

Rev	Description	By	Chk	App	Date
JRB DESIGNS Ltd 1 Saville Road Cudworth Barnsley S72 8LT Tel: 01226 383542 Fax: 01226 380078 Mob: 07970 541192 Email: john@jrbdesigns.co.uk This drawing is copyright. © jrbdesigns Ltd.					
Client	MR. D DODSON				
Drawing Title	PROPOSED PLANS				
Address	1 BELLE GREEN CLOSE CUDWORTH BARNSELY S72 8				
Project Title:	RAISING OF THR ROOF & REAR FACING DORMER				
Purpose of Issue:	PLANNING				
Drawing Status	FIRST ISSUE				
Scale at A3 AS SHOWN	Drawn By JRB	Date 18/02/2021			
Checked By	Date 18/02/2021	Approved By	Date 18/02/2021		
Project No. MDD001	Drawing No. 004		Revision -		
APPROVAL ☒	INFORMATION ☐	TENDER ☐	CONTRACT ☐	CONSTRUCTION ☐	