


**Notes**


This Drawing is an instrument of service and shall remain the property of Align Property Partners Ltd copyright ©. It may not be reproduced or copied in any form. It shall not be used for the construction, enlargement or alteration of a building or area other than the said project without the authorisation of the issuing office.

Contractors shall verify and be responsible for all dimensions and conditions and shall report any discrepancies to the issuing office before proceeding with any work. Drawings shall not be scaled.


Drawings are based on Building measured survey prepared by CT Surveys, dated November 2022, drawing number 5627AB-01.

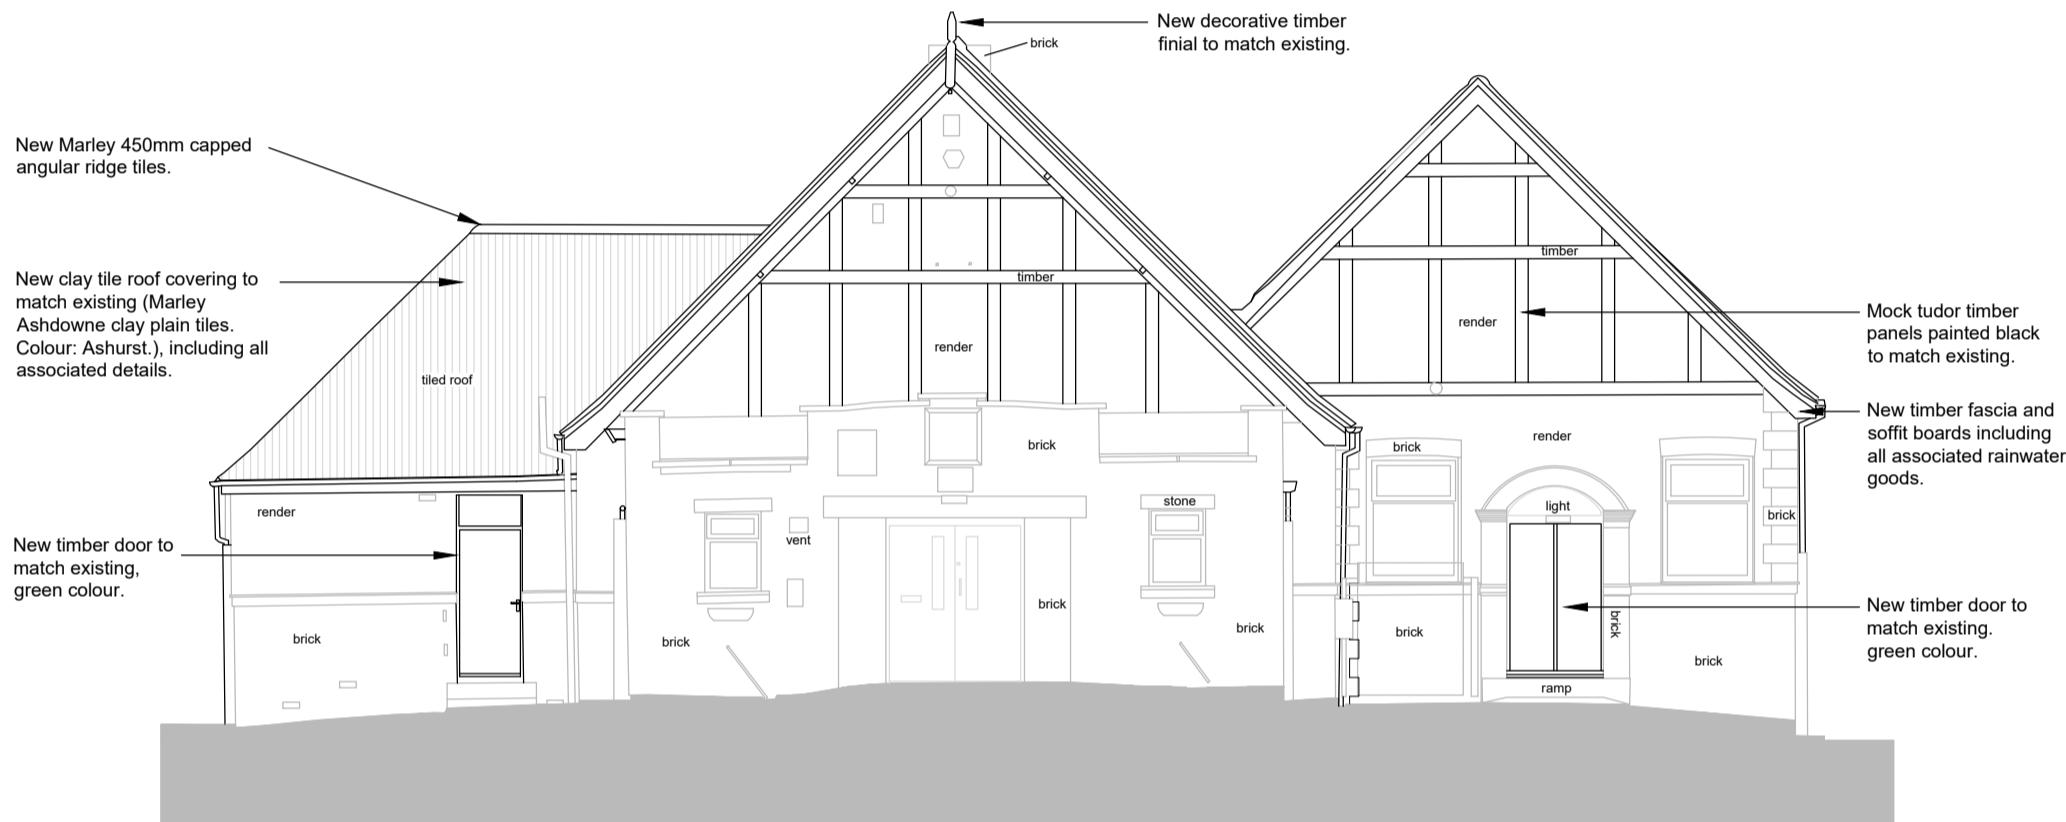


**Proposed Front Elevation A**  
Scale 1:100

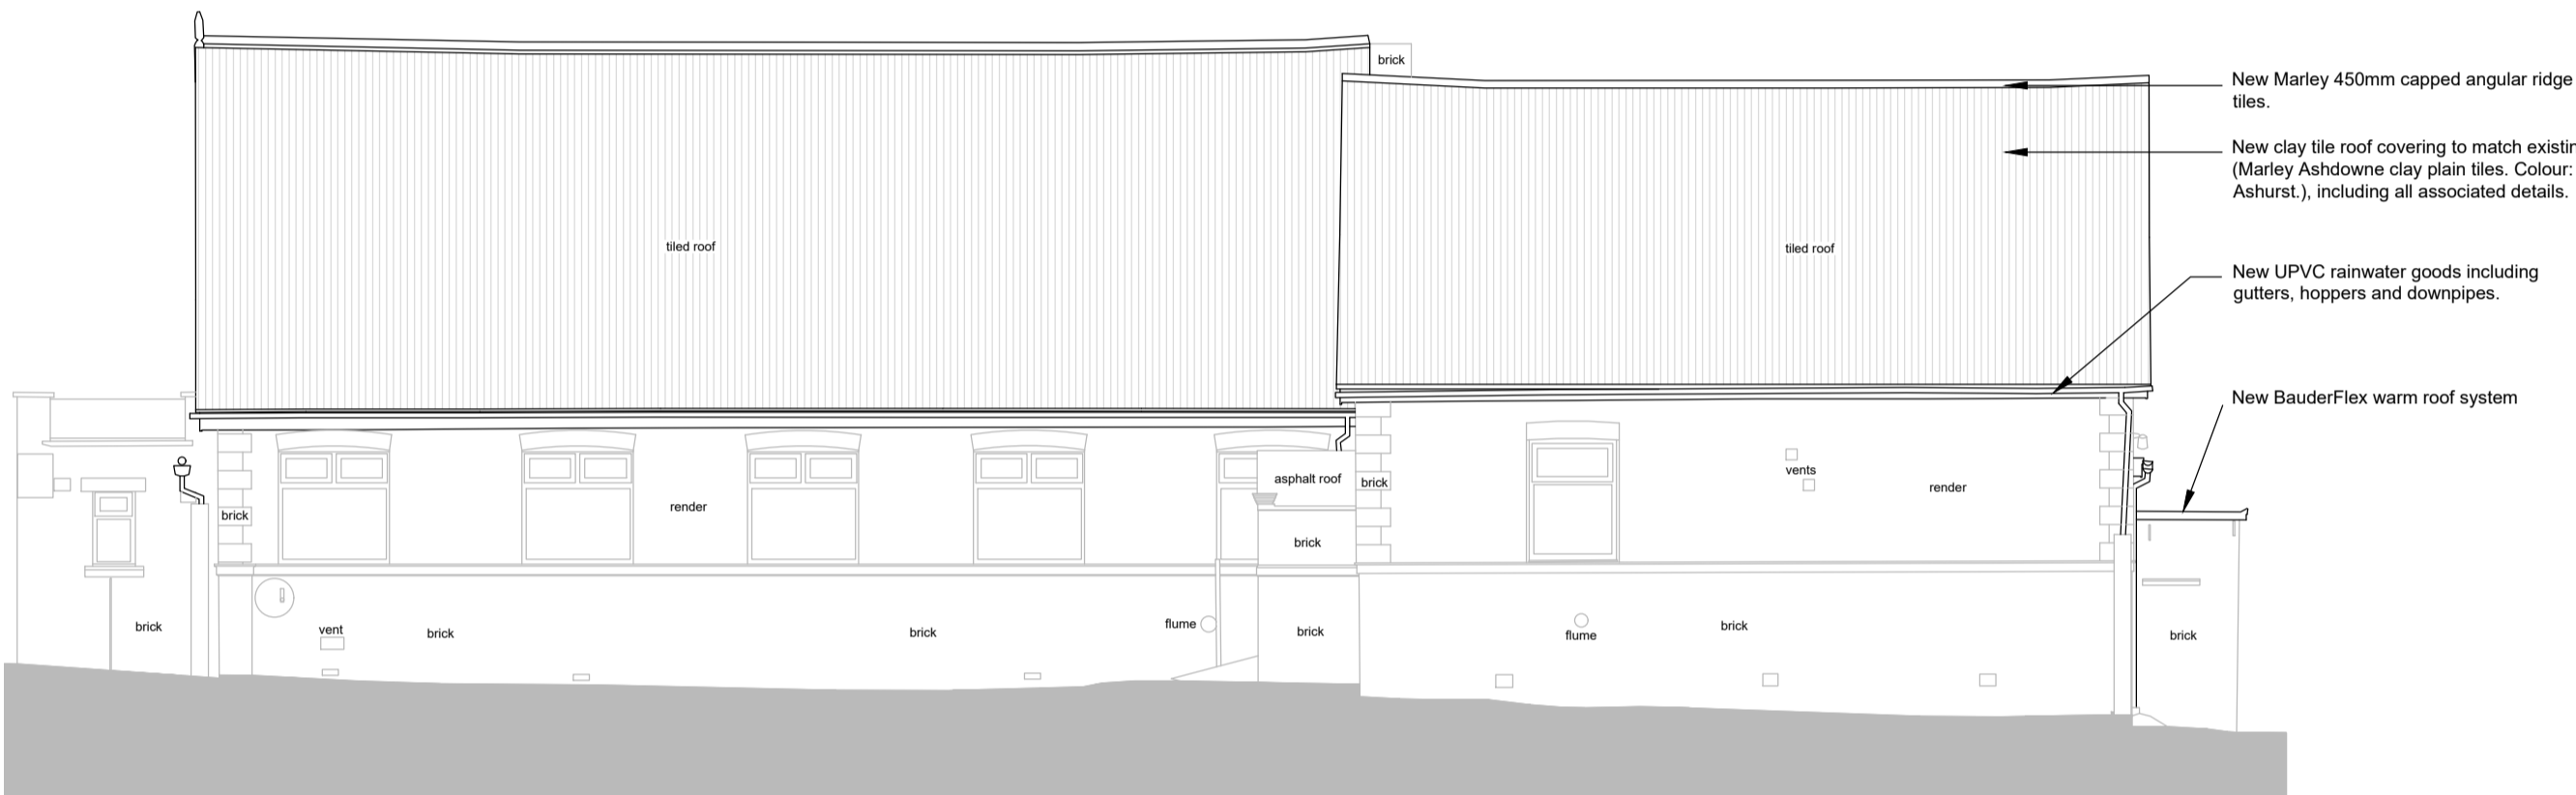


**Proposed Side Elevation B**  
Scale 1:100

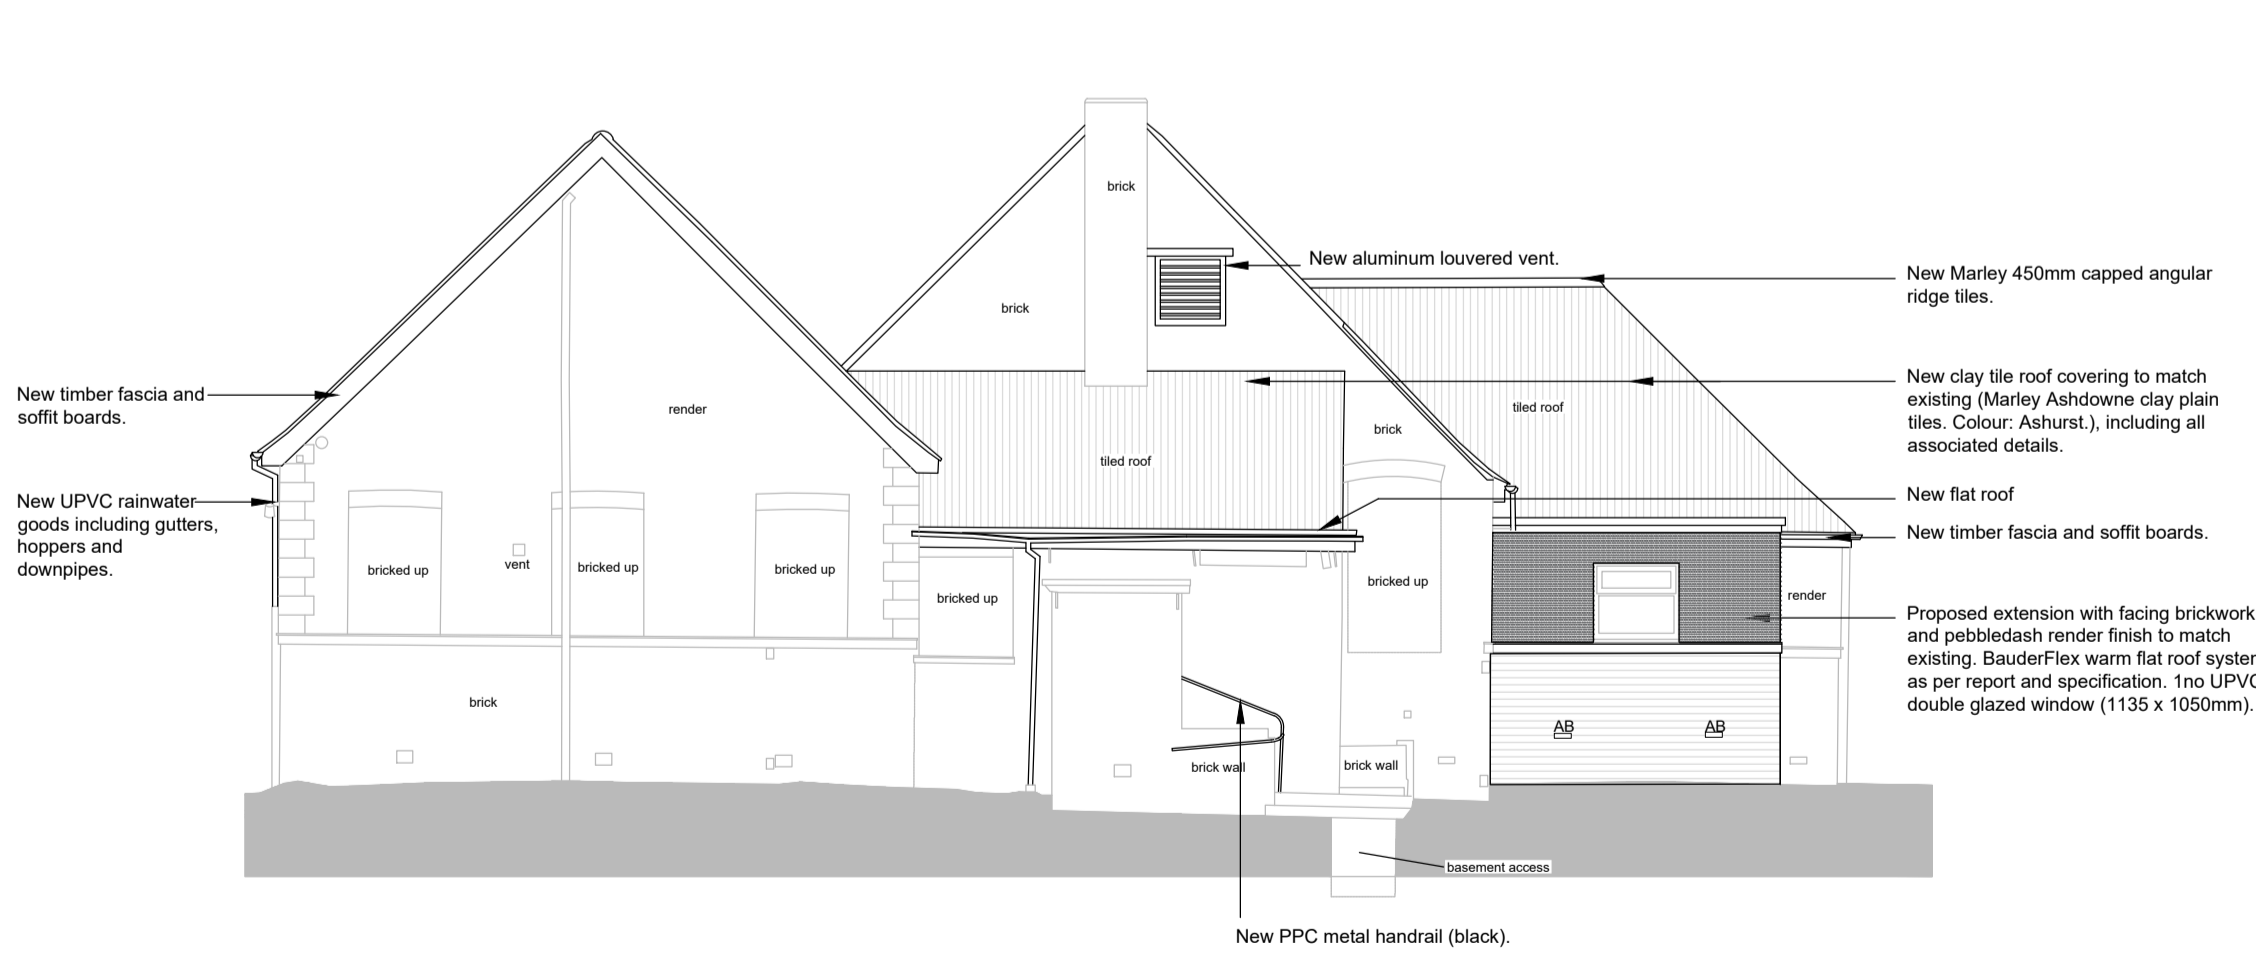

**Proposed Rear Elevation C**  
Scale 1:100

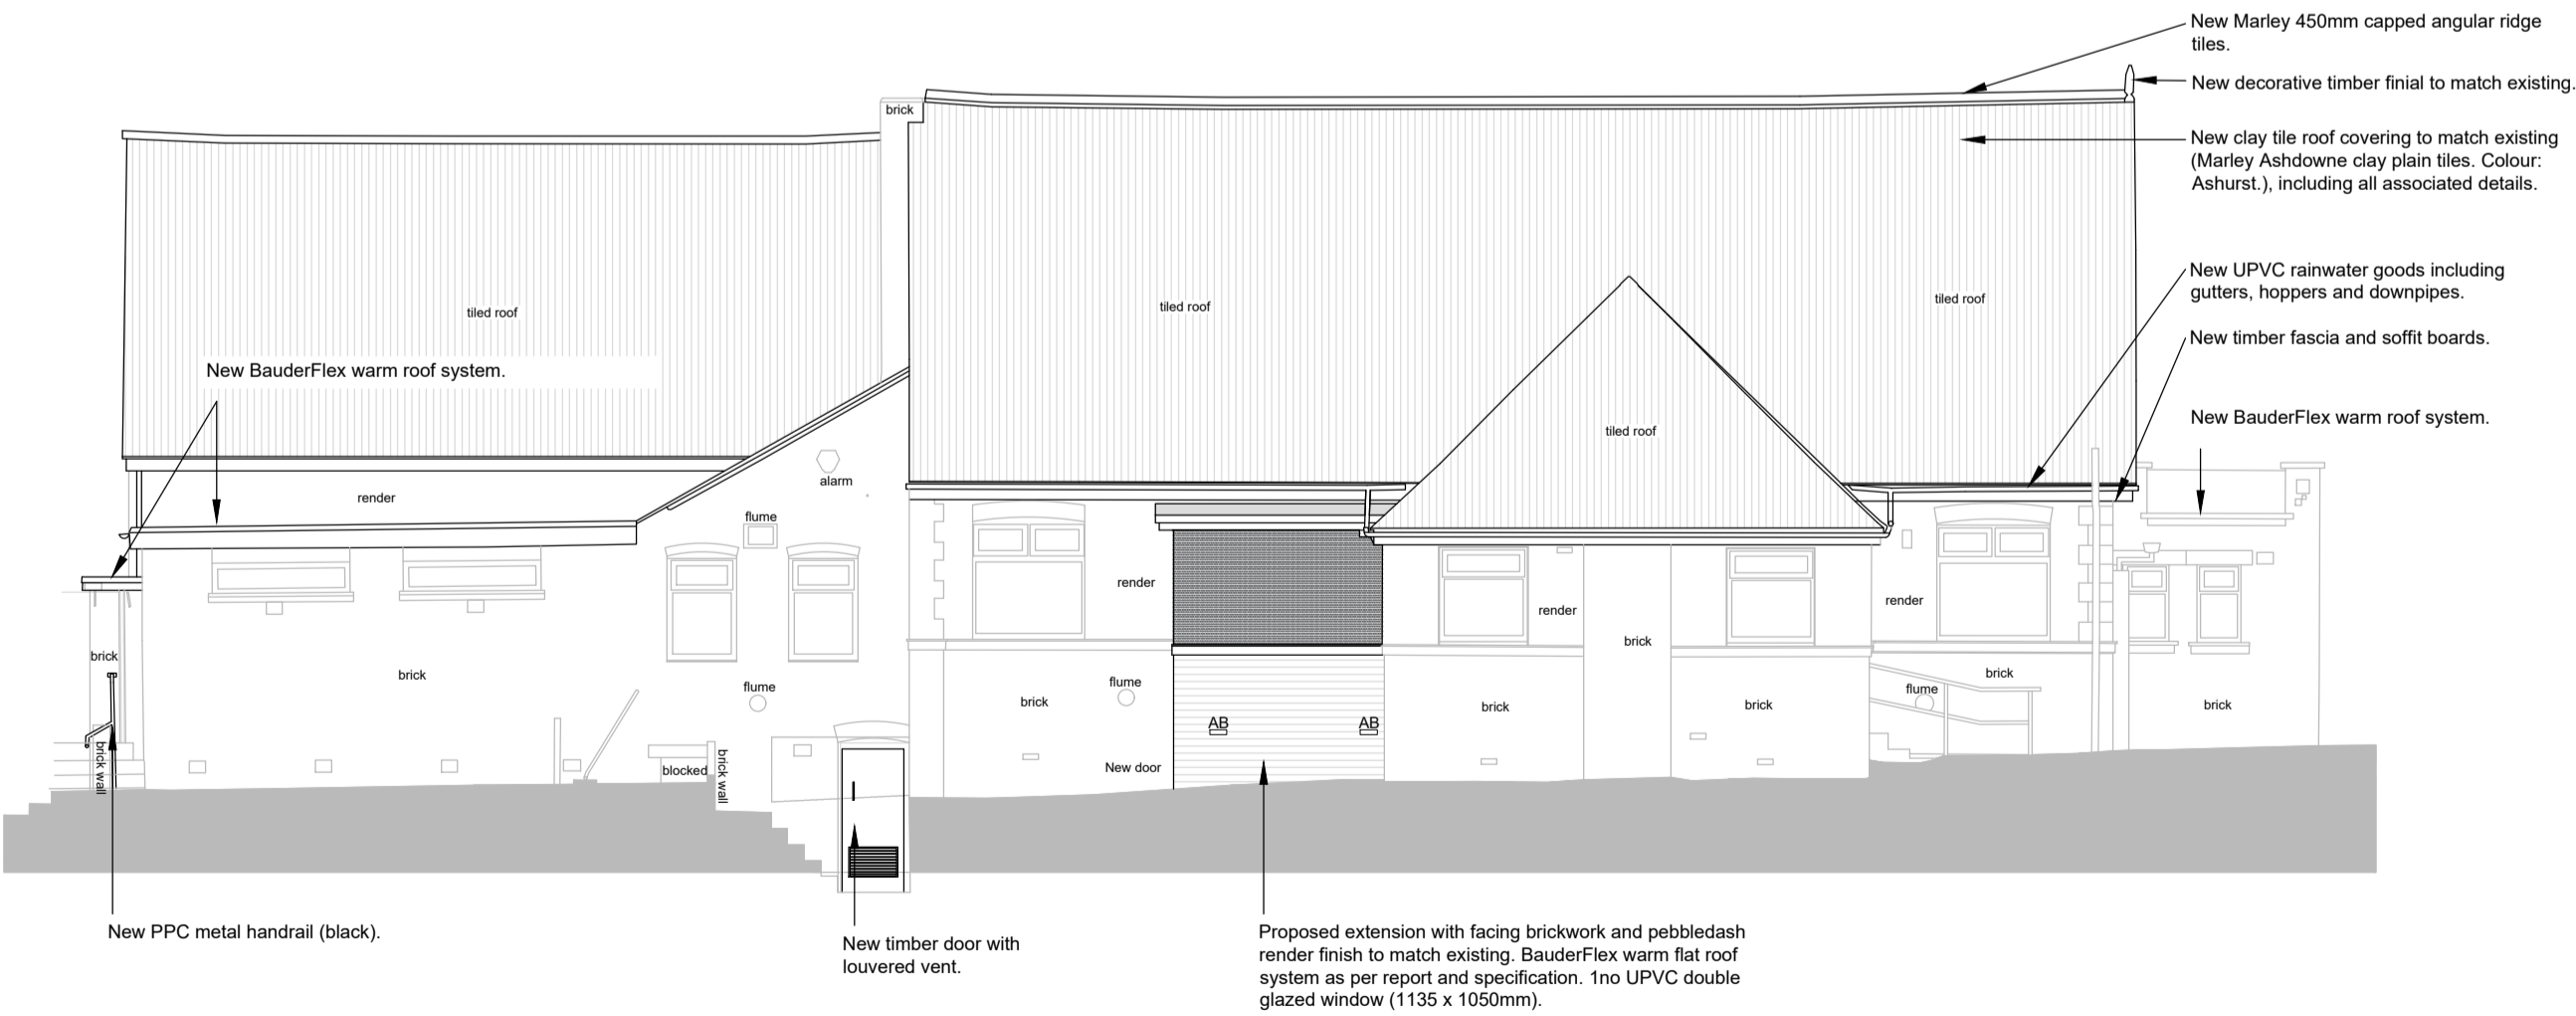

**Proposed Side Elevation D**  
Scale 1:100

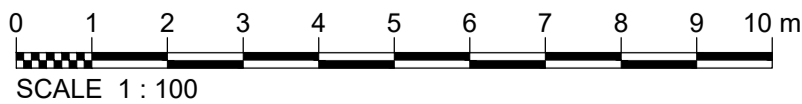

P1	Planning Issue		GPL	NRL	SAS																				
Ver.	Details		Author & Date	Checked & Date	Approved & Date																				
<div><div><div><div><div><div><span></span></div><div>align</div></div></div><div>PROPERTY PARTNERS</div></div></div><div>White Rose House (2nd Floor), Northallerton Business Park, Thurston Road, Northallerton, DL6 2NA Tel: 01609 797373</div><div>Client</div><div>Barnsley Metropolitan Borough Council</div><div>Project name</div><div>Great Houghton Village Hall</div><div>Drawing Title</div><div>Proposed Elevations</div><div>Purpose</div><div>Planning</div><div><table><tr><td>Scale</td><td>Drawn</td><td>Checked</td><td>Approved</td></tr><tr><td>1:100/1:200</td><td>GPL</td><td>NRL</td><td>SAS</td></tr><tr><td>Original Size</td><td>Date</td><td>Date</td><td>Date</td></tr><tr><td>A1</td><td>24.10.2023</td><td>07.11.2023</td><td>11.12.2023</td></tr></table></div><div><table><tr><td>Drawing Number</td><td>Version</td></tr><tr><td>BC2206-APP-XX-XX-DR-A-220</td><td>P1</td></tr></table></div></div>						Scale	Drawn	Checked	Approved	1:100/1:200	GPL	NRL	SAS	Original Size	Date	Date	Date	A1	24.10.2023	07.11.2023	11.12.2023	Drawing Number	Version	BC2206-APP-XX-XX-DR-A-220	P1
Scale	Drawn	Checked	Approved																						
1:100/1:200	GPL	NRL	SAS																						
Original Size	Date	Date	Date																						
A1	24.10.2023	07.11.2023	11.12.2023																						
Drawing Number	Version																								
BC2206-APP-XX-XX-DR-A-220	P1																								