


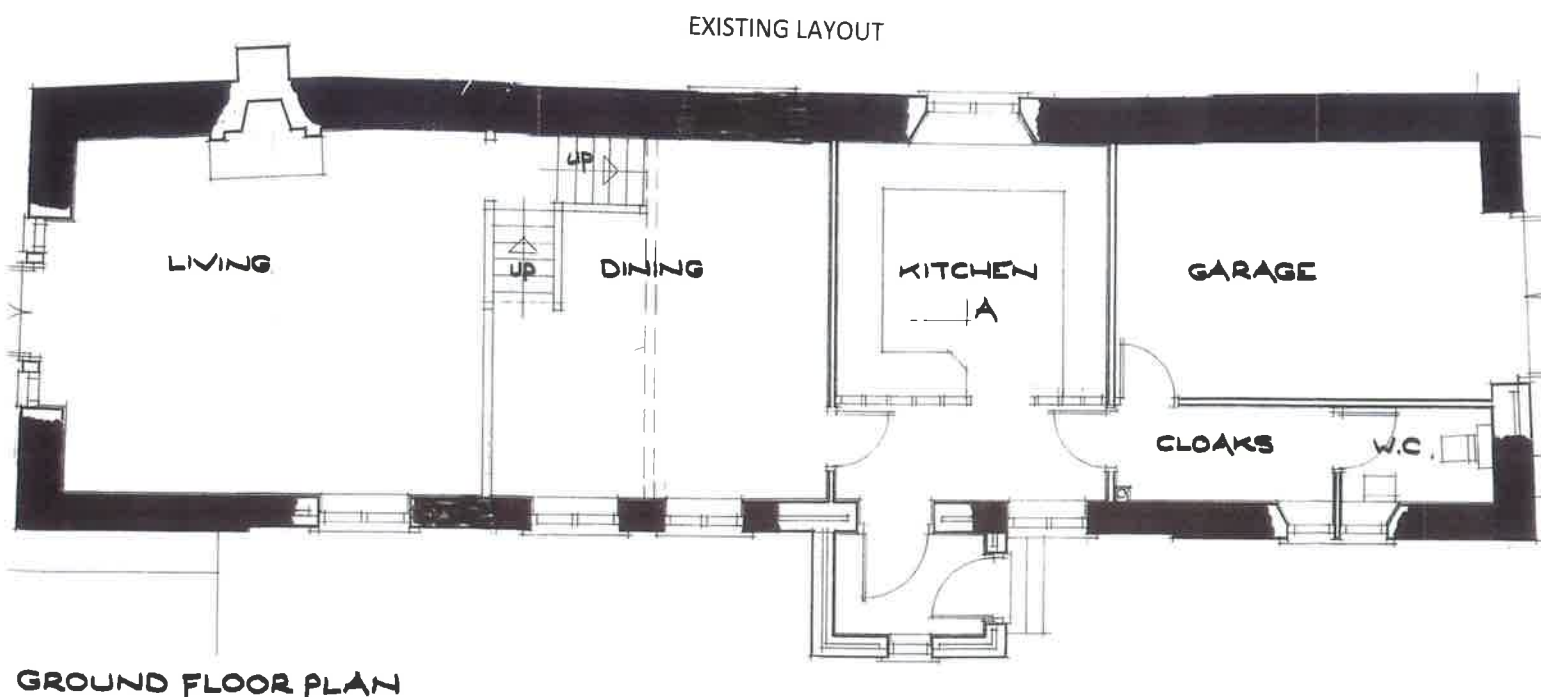


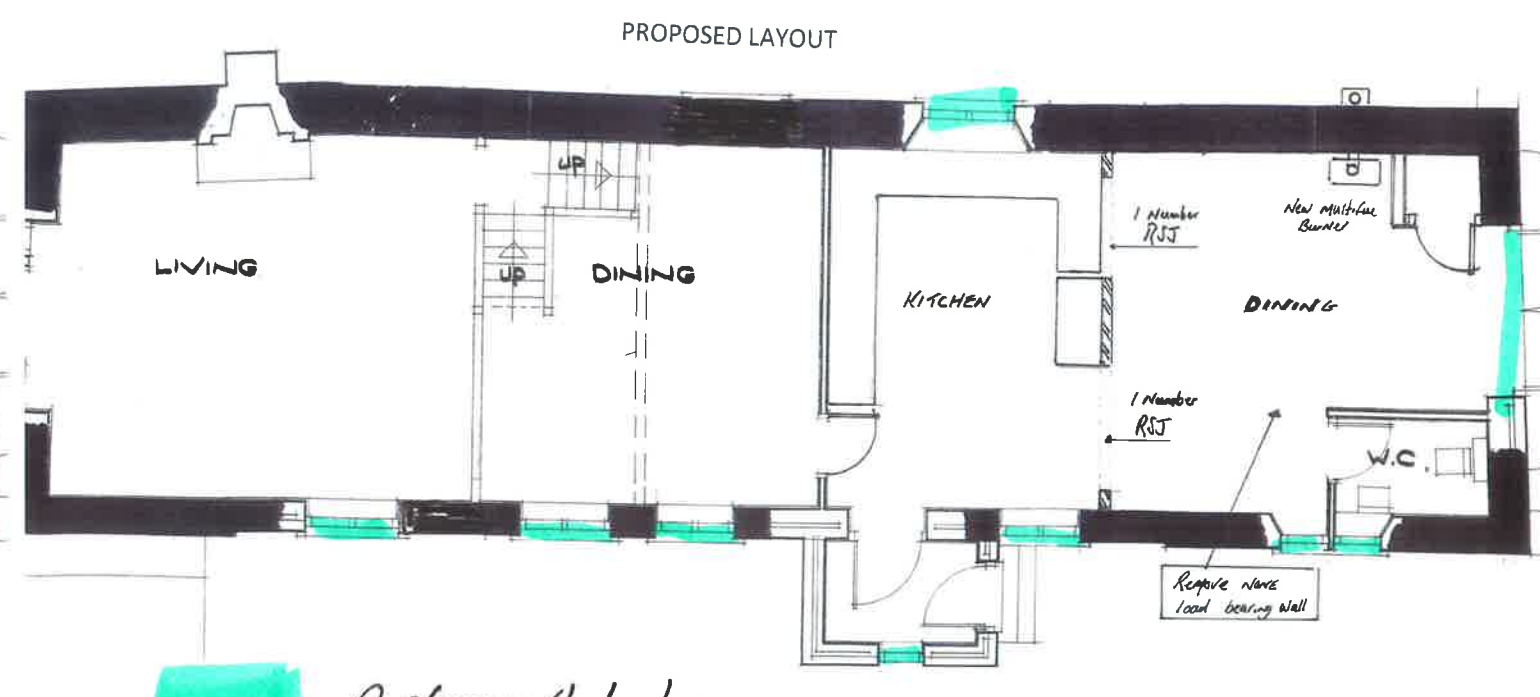


GROUND FLOOR PLAN

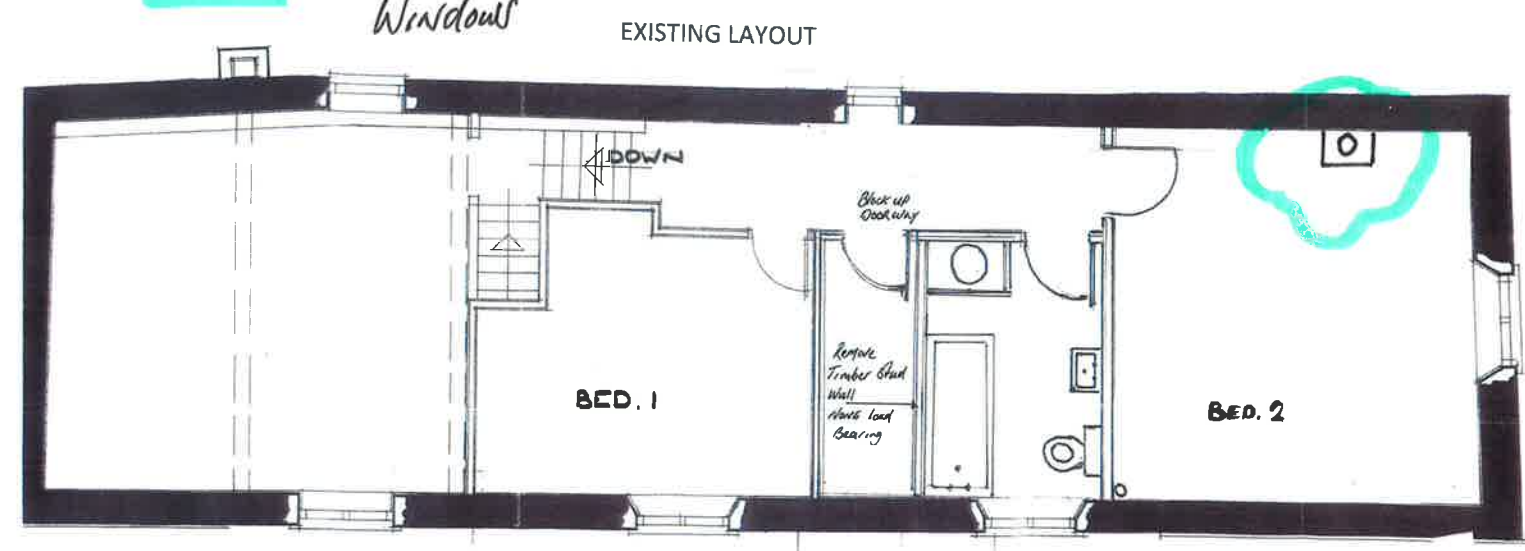

Replacement timber windows

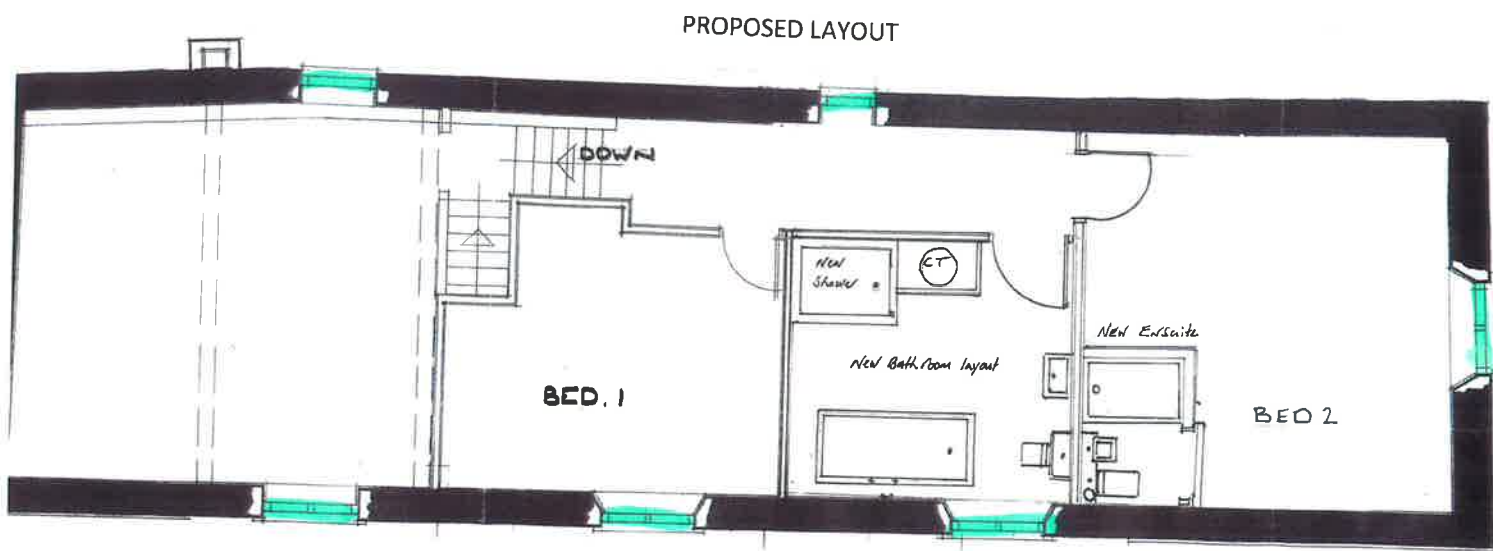


SOUTH ELEVATION

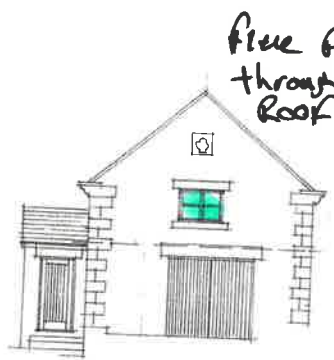


EAST ELEVATION

Flue pipe through roof

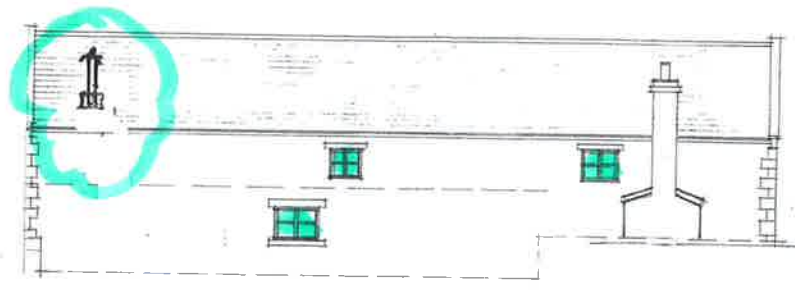

NORTH ELEVATION

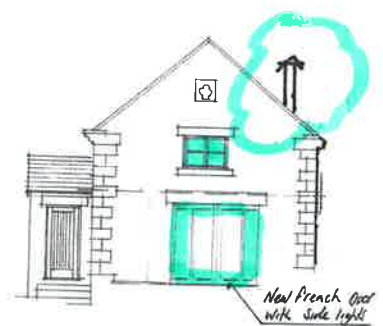

EAST ELEVATION

Notes	REV 2	SCALE 1:50 & 1:100
Replacement of old timber windows		PROPOSED EXTERNAL AND INTERNAL ALTERATIONS FOR THE LONG BARN
Timber With double glazing colour period Sage green.		134 GENN LANE
New 5kw multi flue burner fire with External black flue.		BARNSELEY
Replacement garage door to Upvc French doors with side lights Colour period sage green.		S70 6NW
Removal of internal walls to garage And bathroom.		FOR BRYAN MANGHAM & DAWN DUNBER
		bryanmangham@bt.com
		TEL 07446289506