


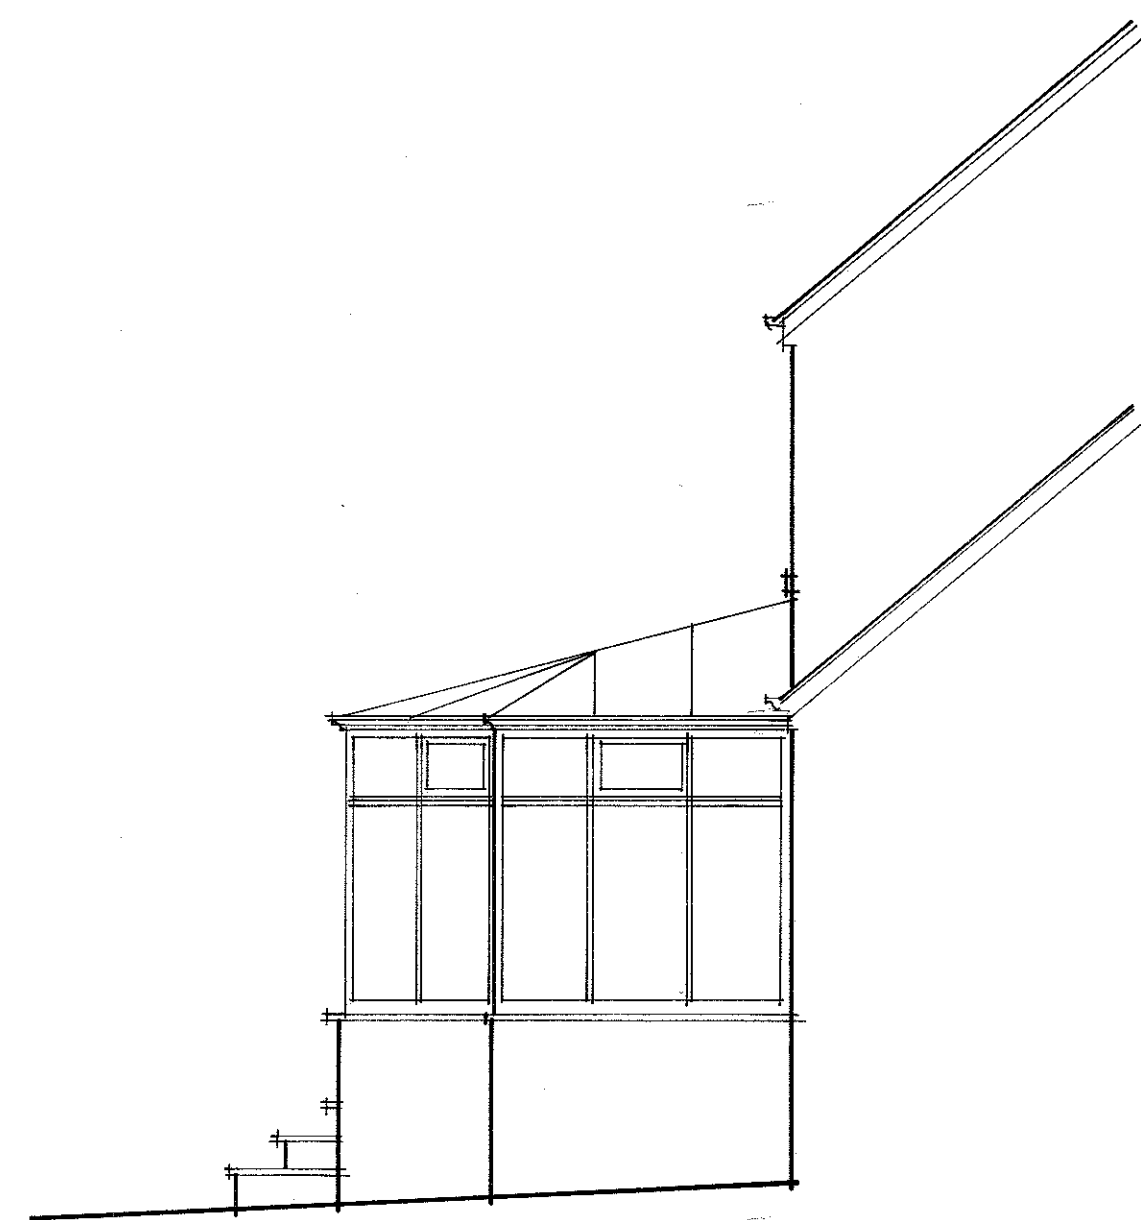


ELEVATION B-B





6730

EXISTING FRONT ELEVATION

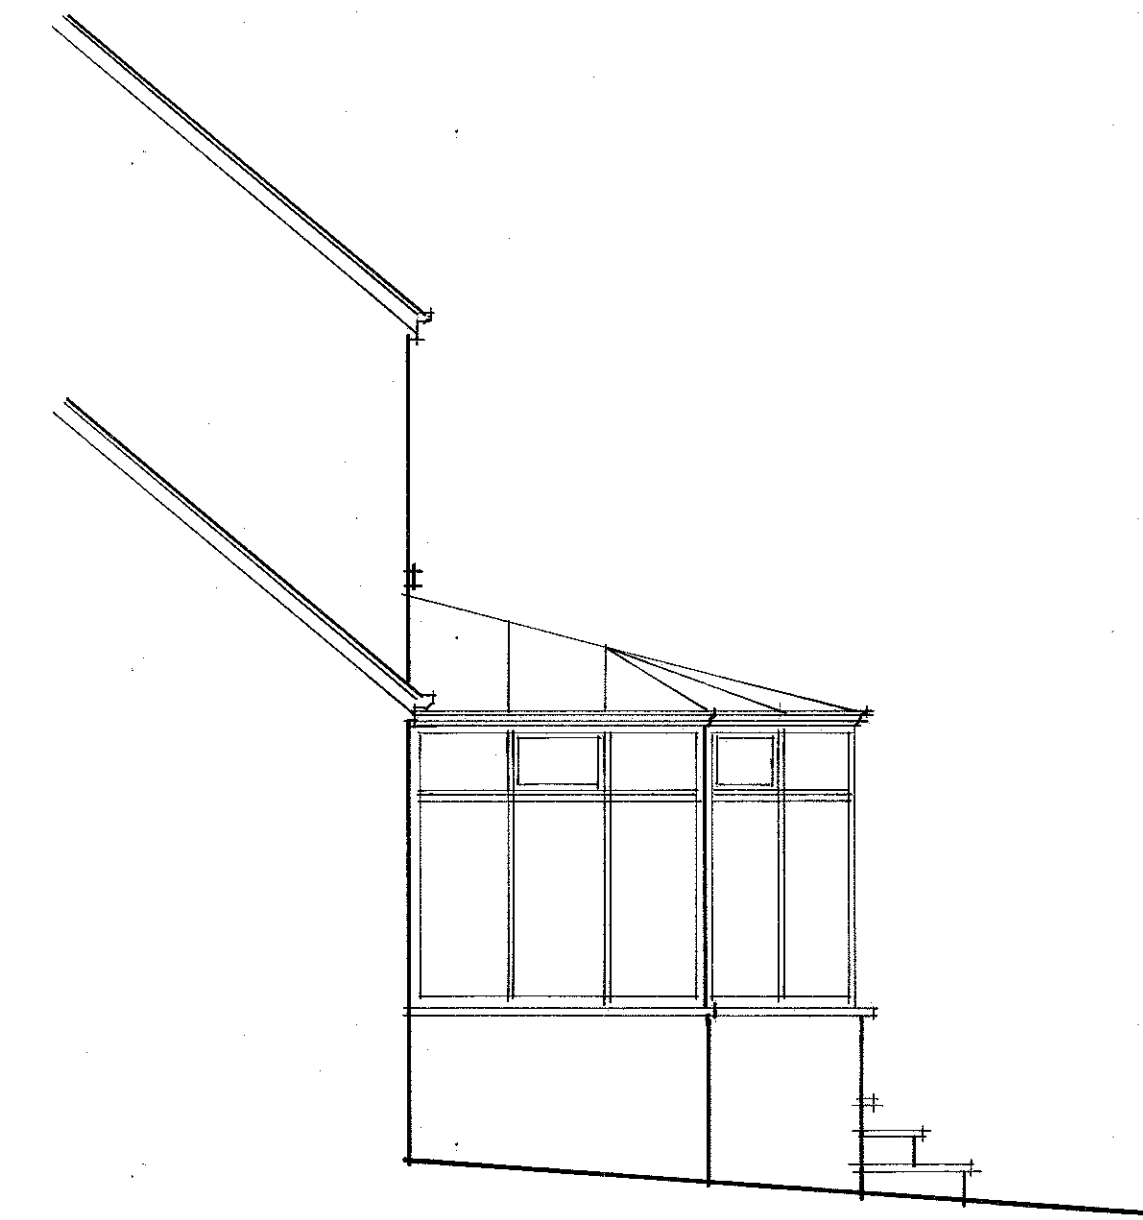

3000

ELEVATION A-A

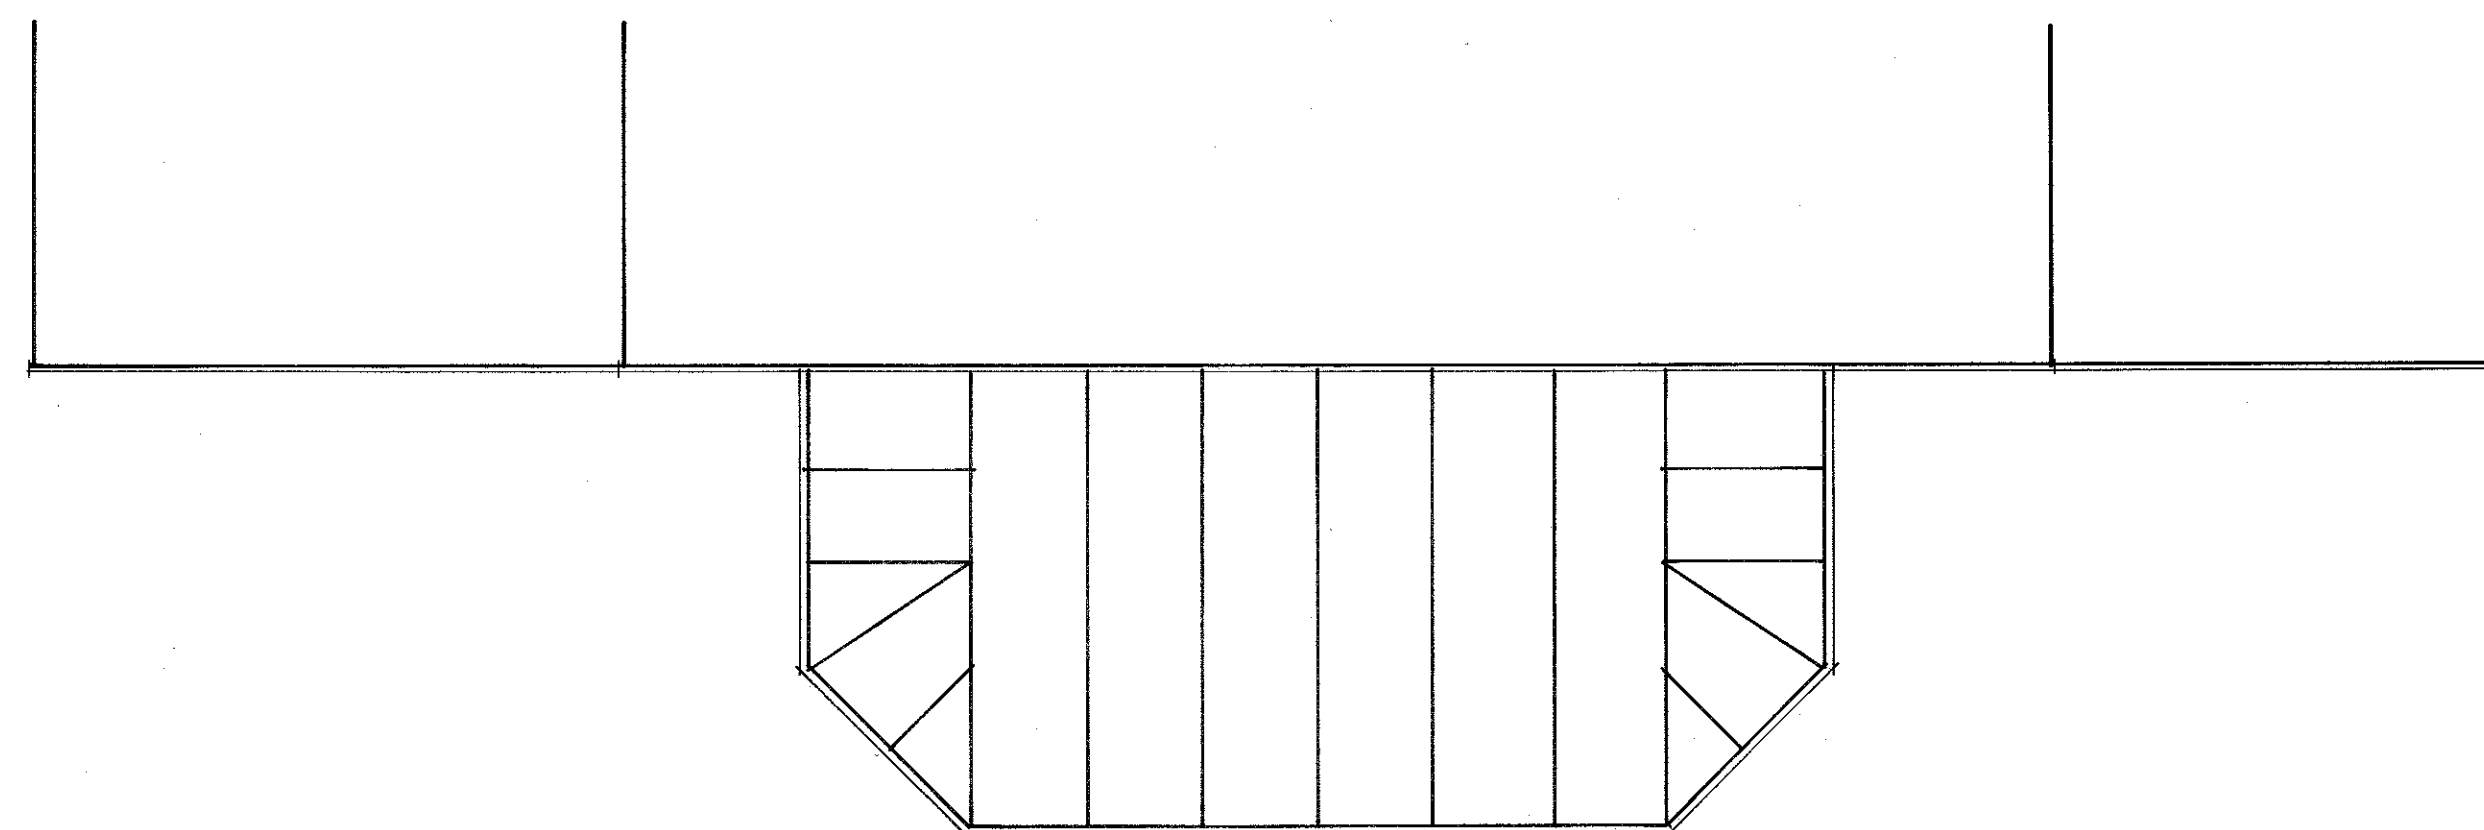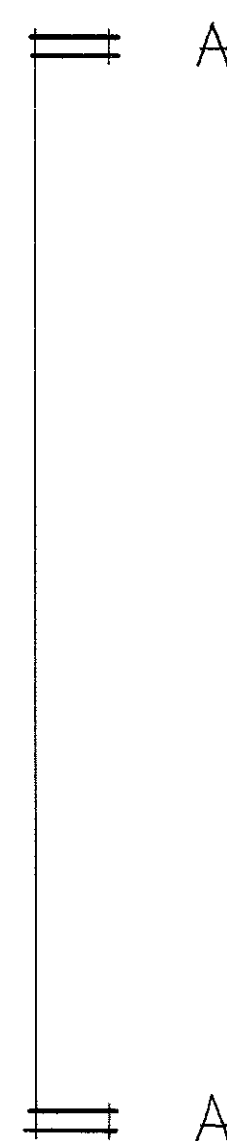

Philip Hodgson Bespoke Conservatories
& Fine Joinery

Fine Timber & Glass Buildings
91-93 Loxley New Road, Malin Bridge, Sheffield S6 4NF
Tel: (0114) 2855817 Fax: (0114) 2347200
Email: info@philiphodgson.co.uk www.philiphodgson.co.uk

Client:	John, Jan Bladen	
Address:	Hawfield House, Old Mill Lane Thurgoland, Sheffield S35 7EG	
Dwg. Title:	EXISTING CONSERVATORY	
Scale:	1:50	Page No.:
Drawn By:	PH	Date: 28 Aug 20
Revisions:		
Dwg. No.:	09 / 20	

This Drawing may not be reproduced in part or whole
Copyright Philip Hodgson Fine Joinery 2011.