

Notes:

PLANNING DRAWINGS - THIS DRAWING SHOULD NOT BE USED FOR ANY OTHER PURPOSES THAN THAT SPECIFIED HERE

COPYRIGHT - THIS DRAWING MAY NOT BE REPRODUCED OR MODIFIED IN WHOLE OR PART BY ANY PERSON OR ORGANISATION WITHOUT THE ARCHITECTS CONSENT. ISUING COPIES TO THIRD PARTIES MAY NOT BE DONE WITHOUT THE ARCHITECTS CONSENT

Revision: --

Revision List:
--




Project/ Client: 11 Manchester Rd/ Spencer


Drawing Title: Floor Plan - Existing & Proposed

Drawing Number: 2094/SK/003


Scale at A3: 1:100

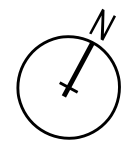

Date: Mar 20

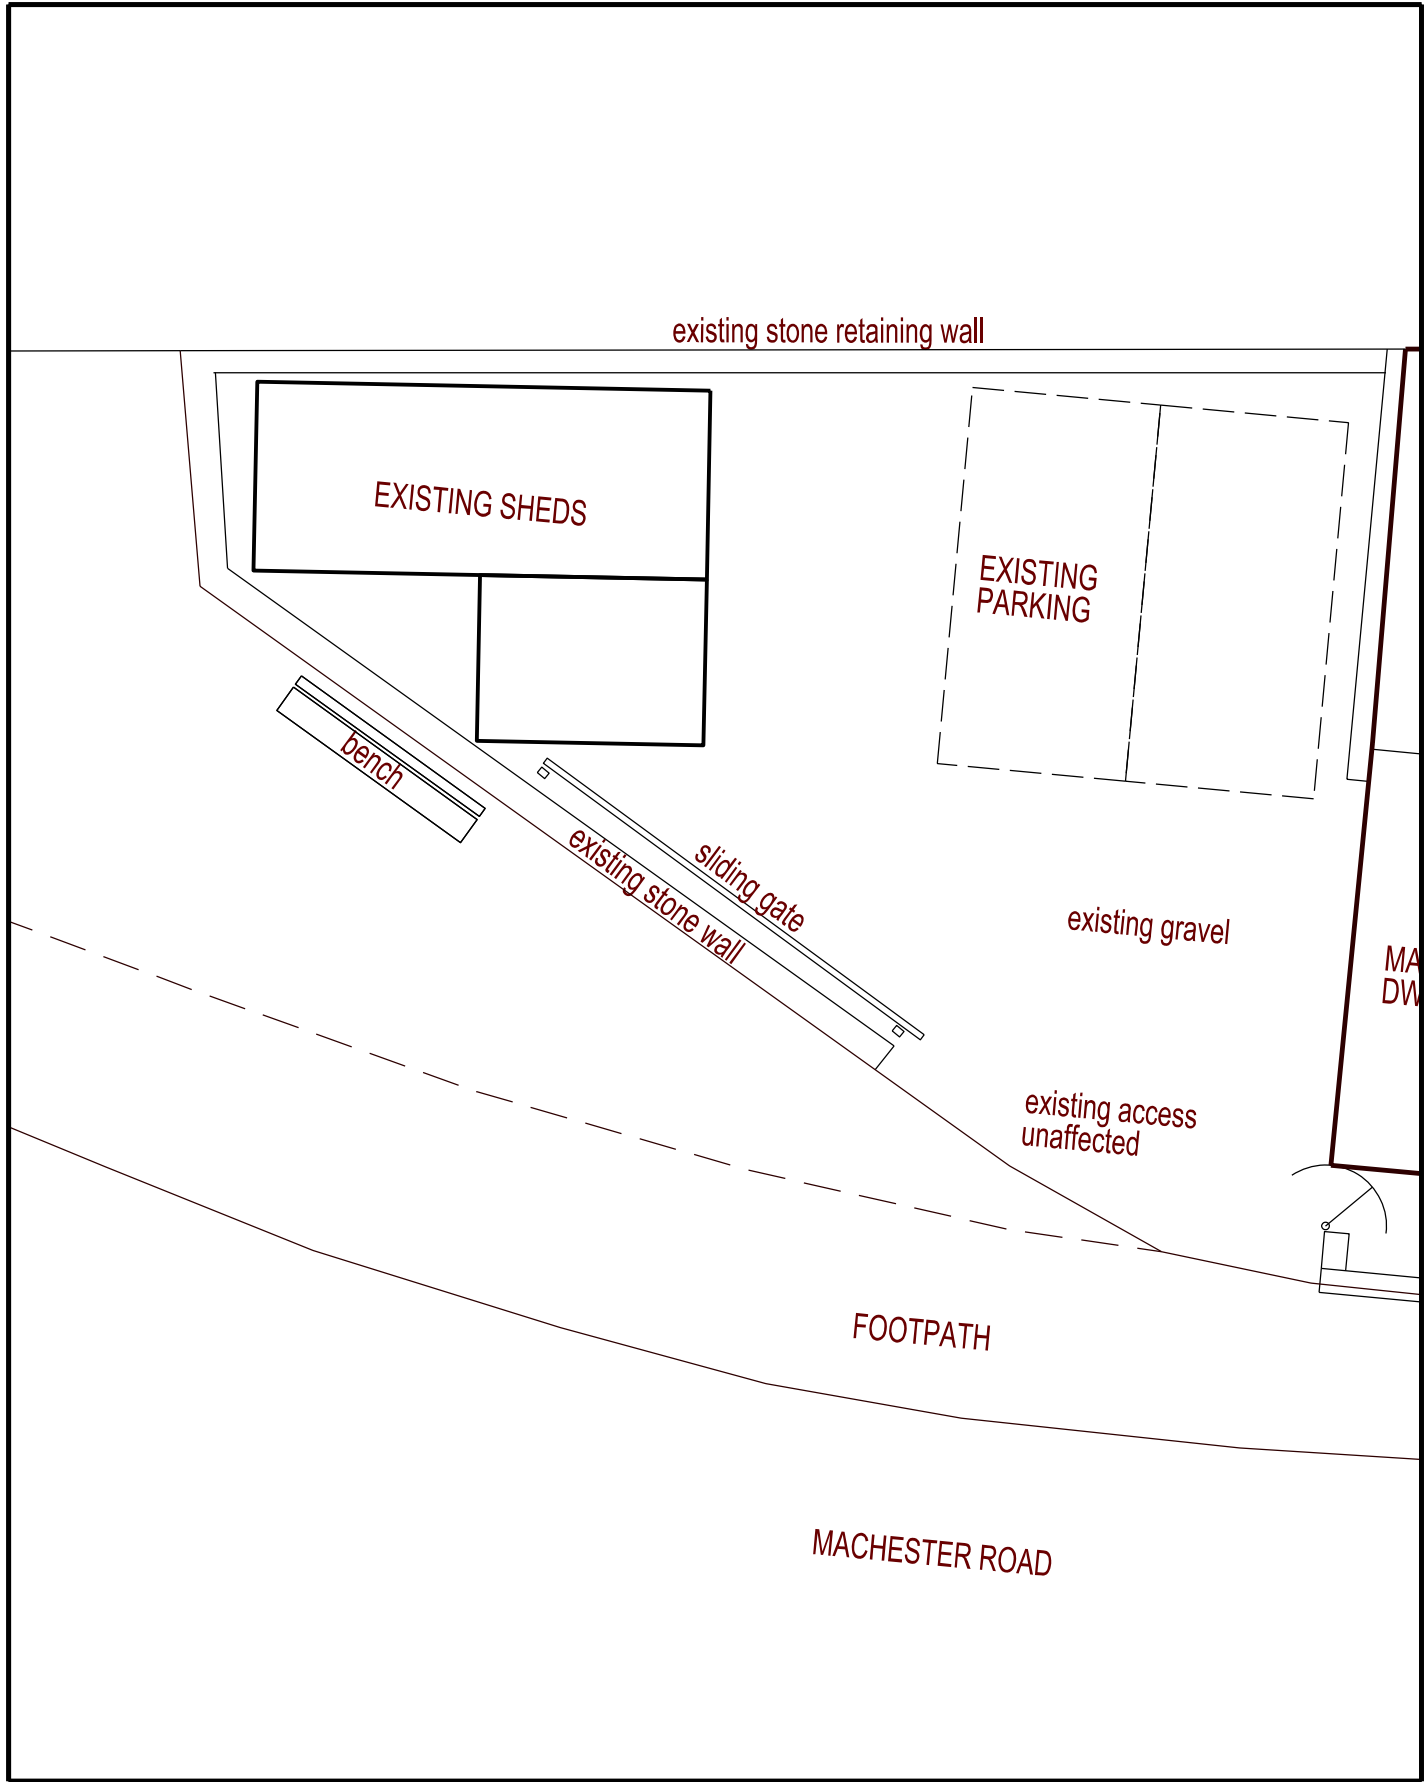

Floor Plan - Existing

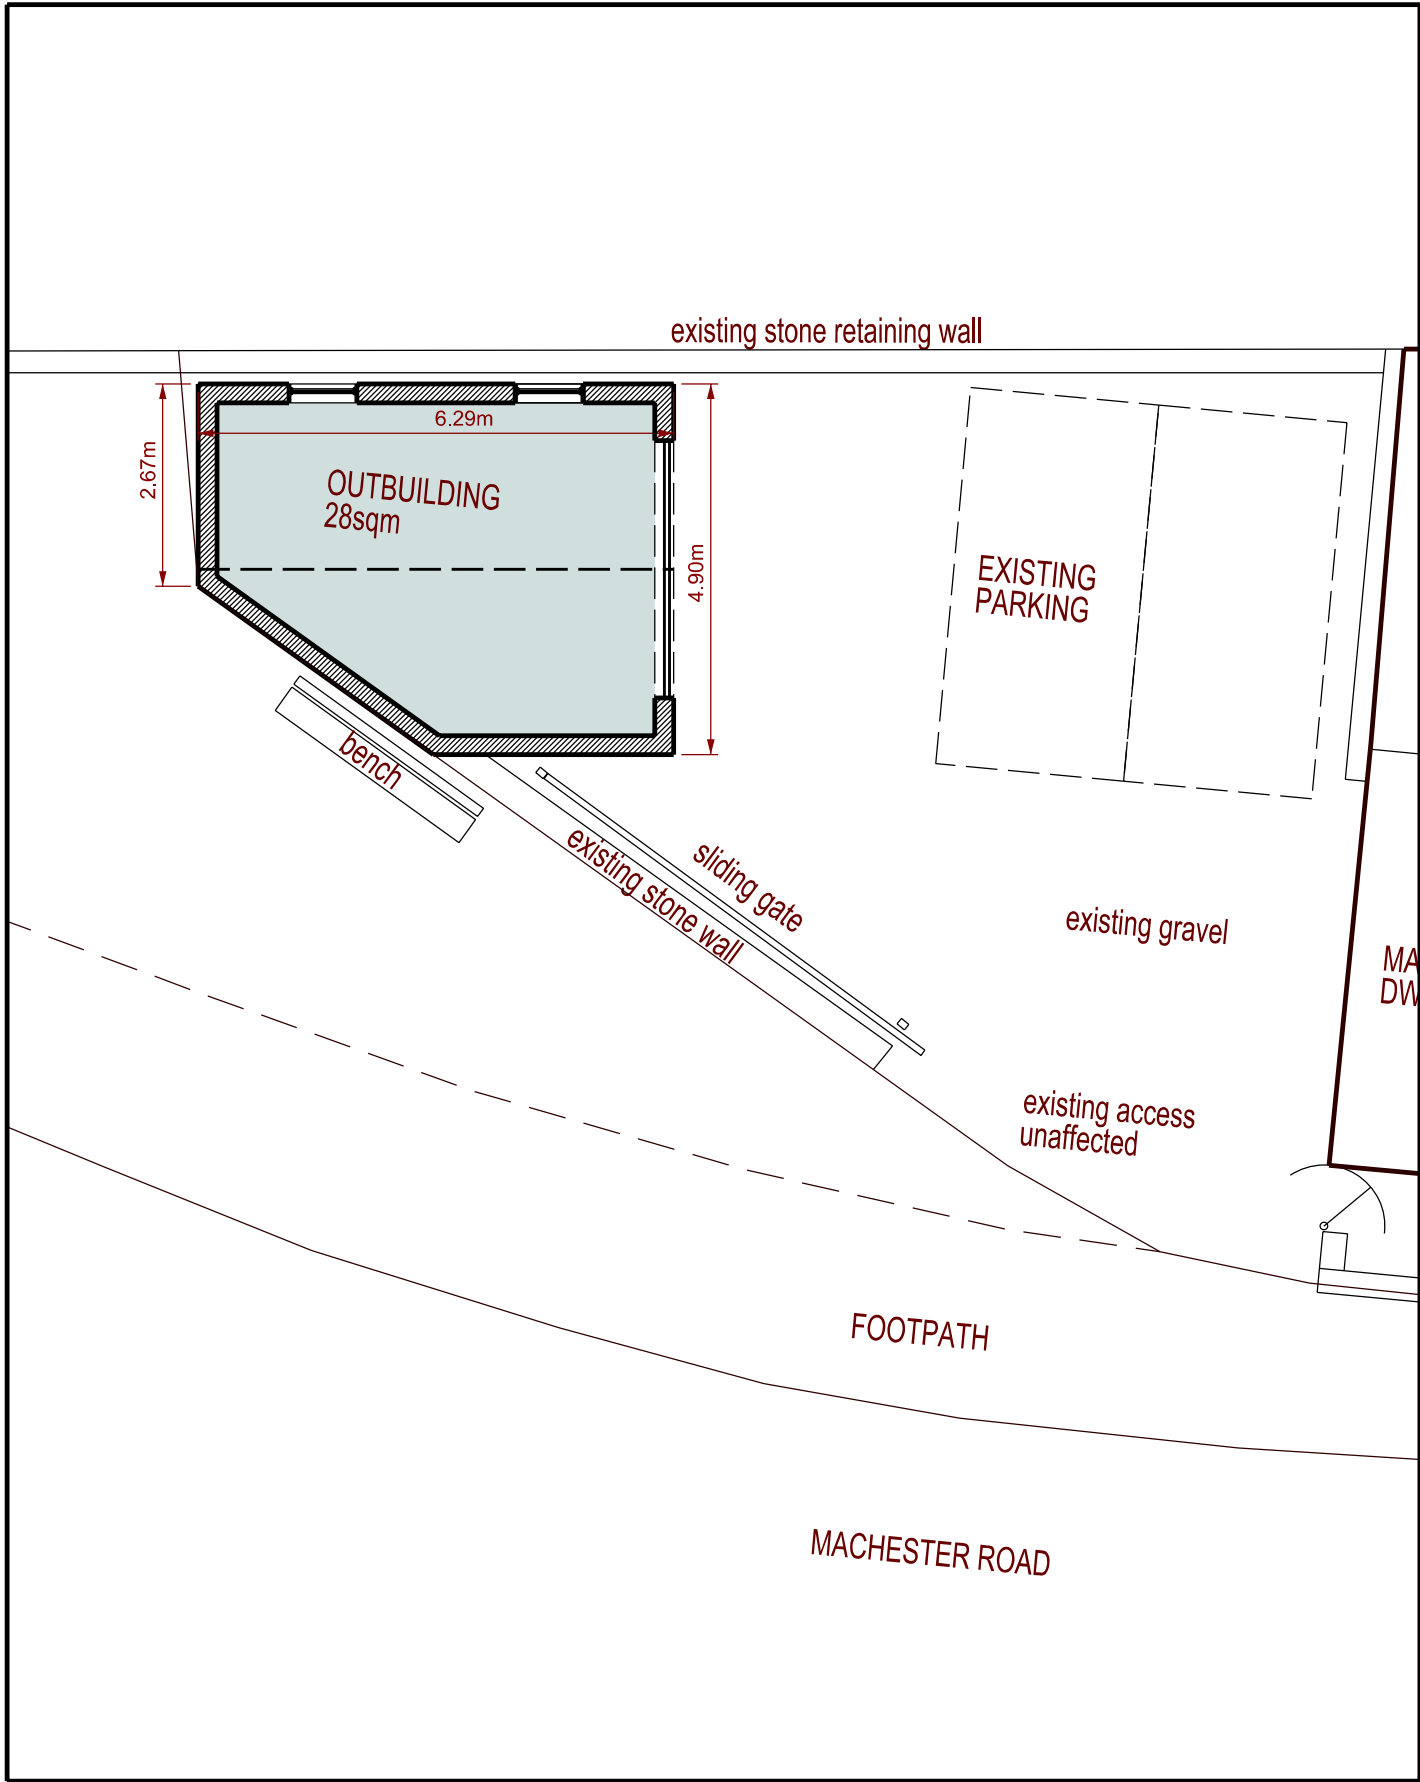

Floor Plan - Proposed